
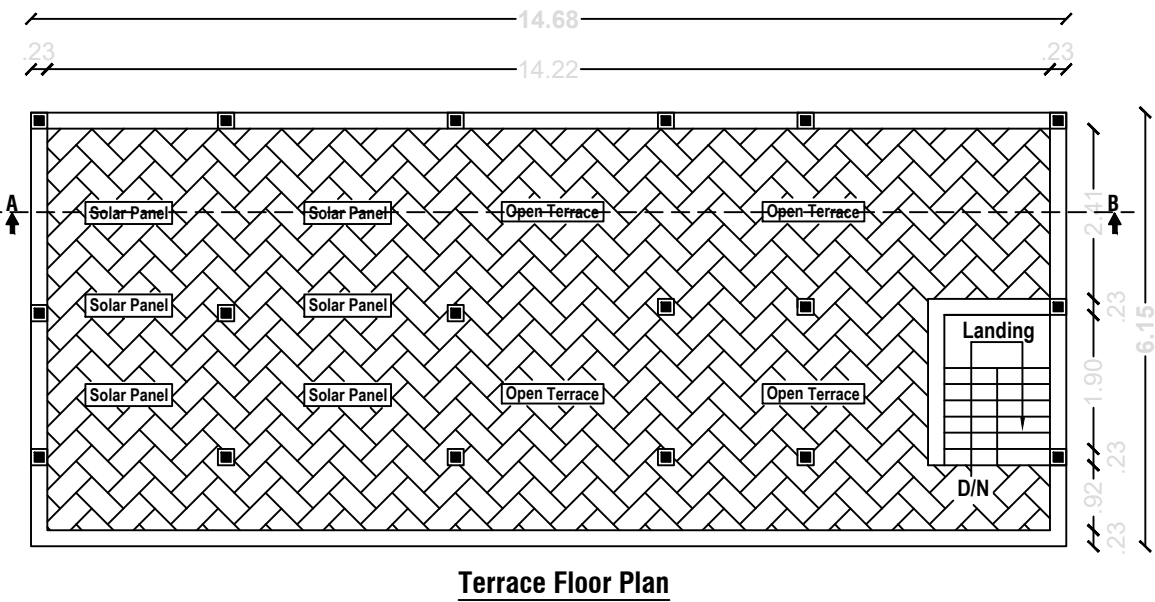
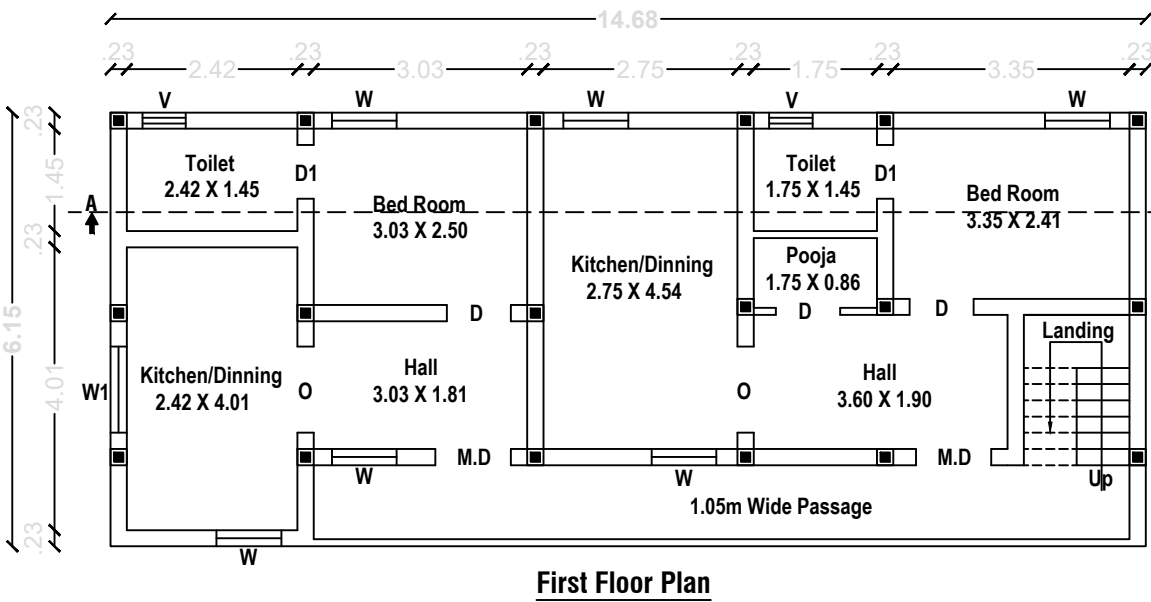
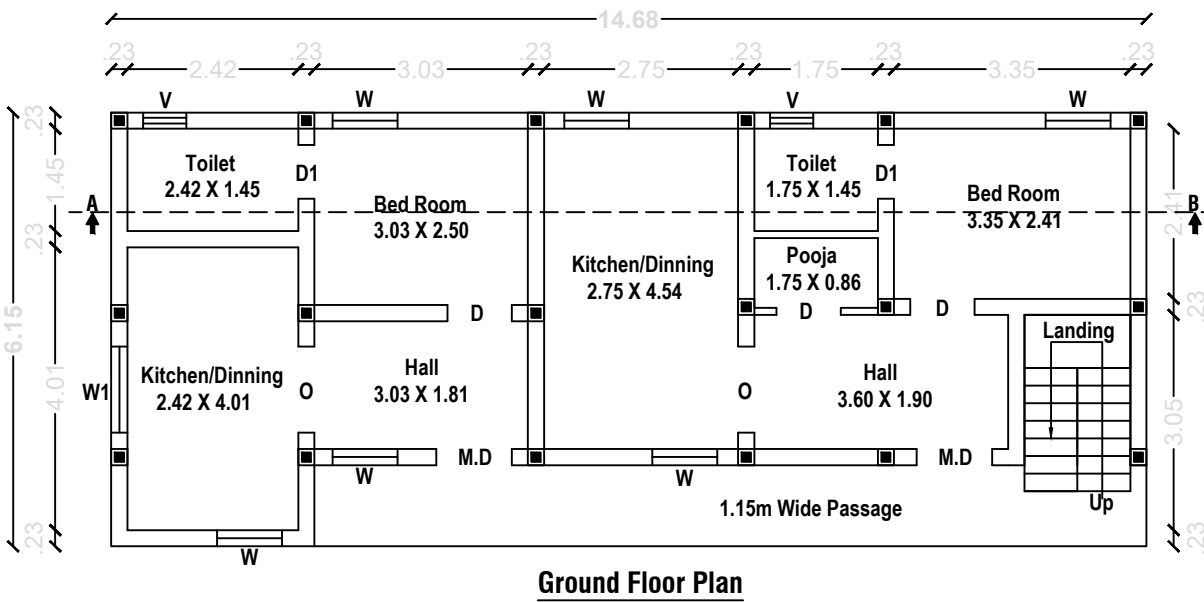
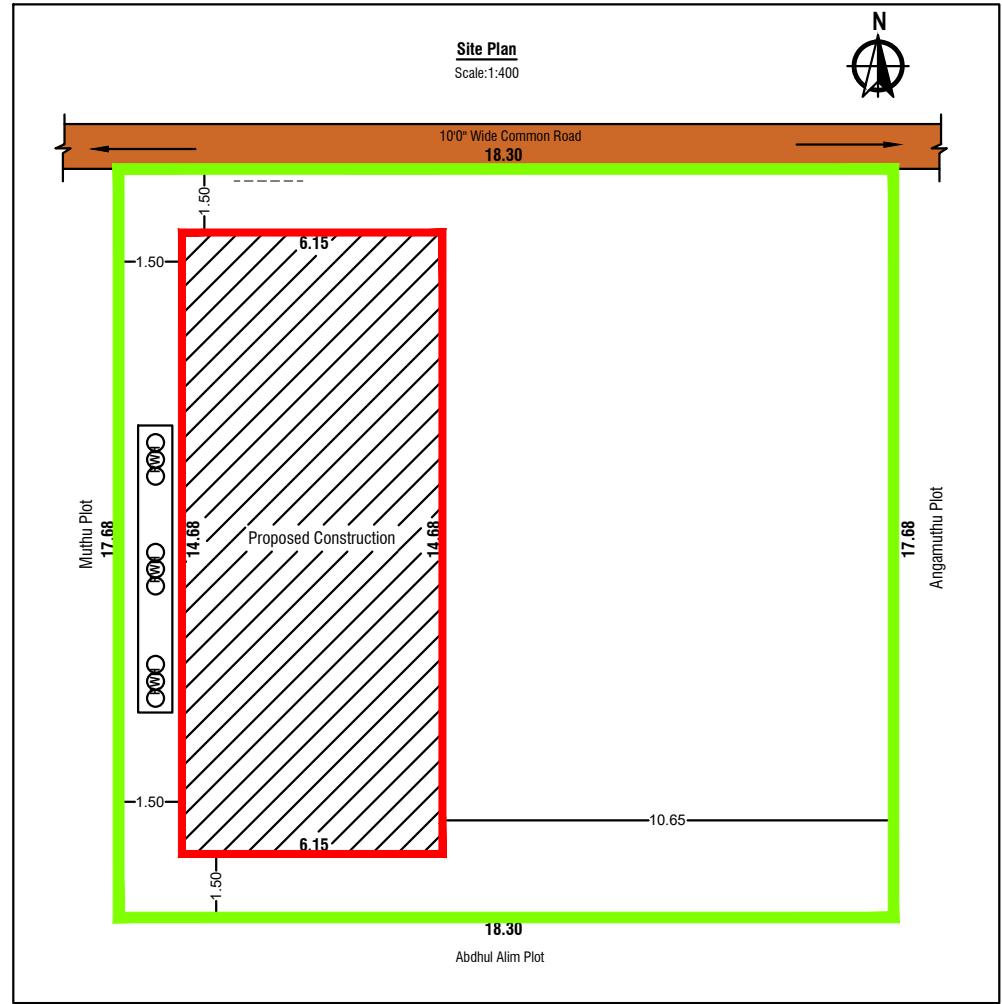
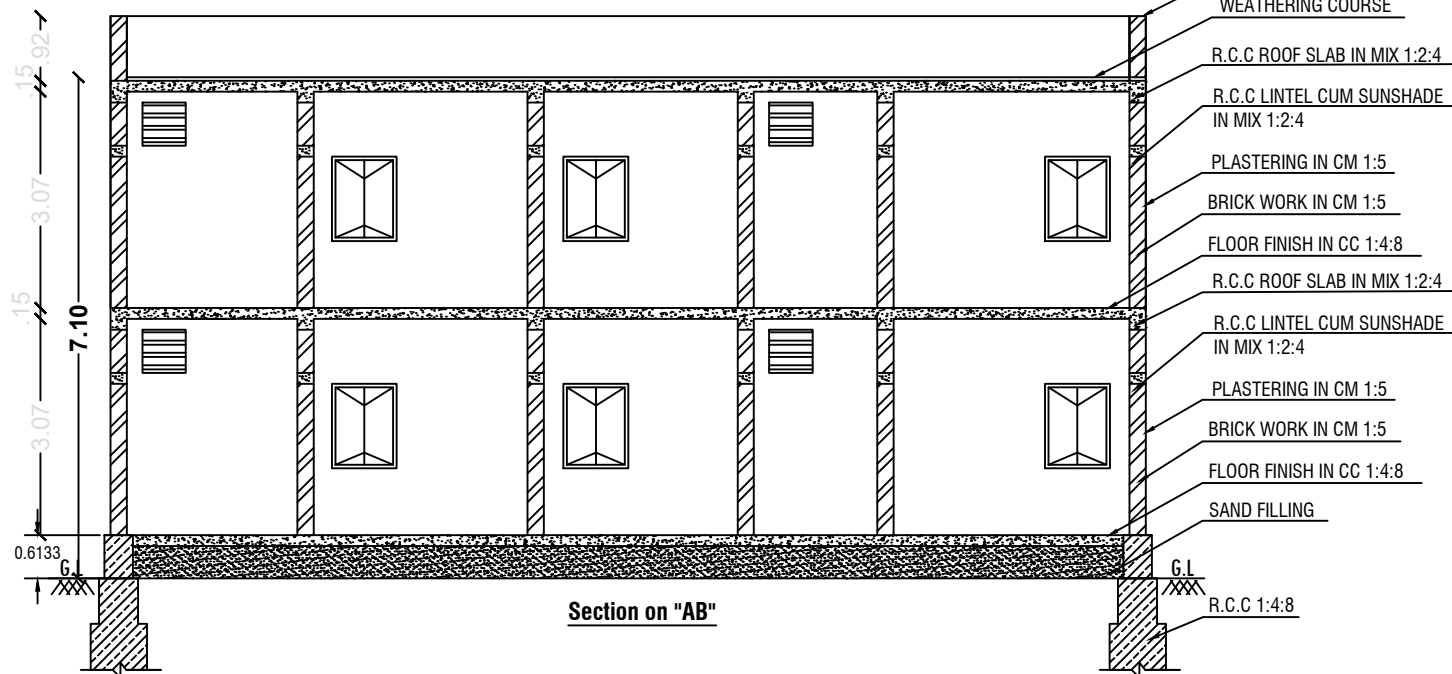
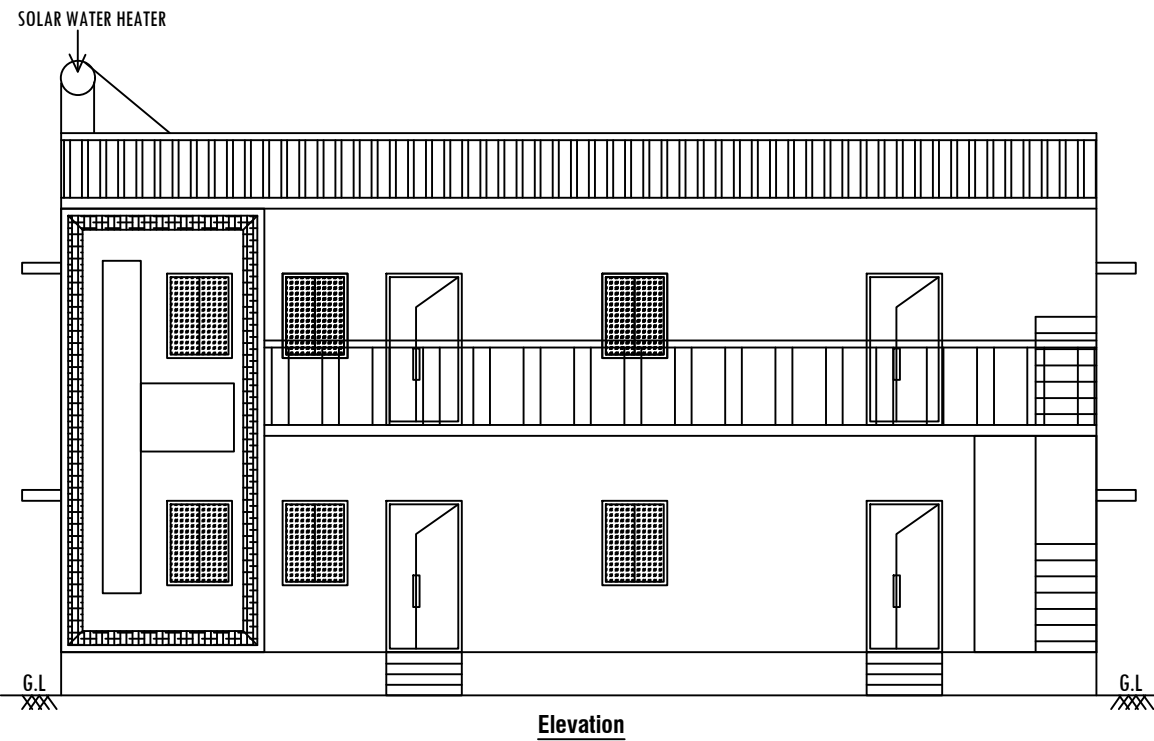


PLAN SHOWING THE PROPOSED CONSTRUCTION
OF RCC ROOF RESIDENTIAL BUILDING IN
S.F.No:35/1A1A, PENNAGARAM VILLAGE AND TOWN
PANCHAYAT, PENNAGARAM TALUK AND
DHARMAPURI DISTRICT.

Scale:1:100

APPLICANT: Mr.C.MURUGAN S/o.Mr.K.CHINNADURAI.

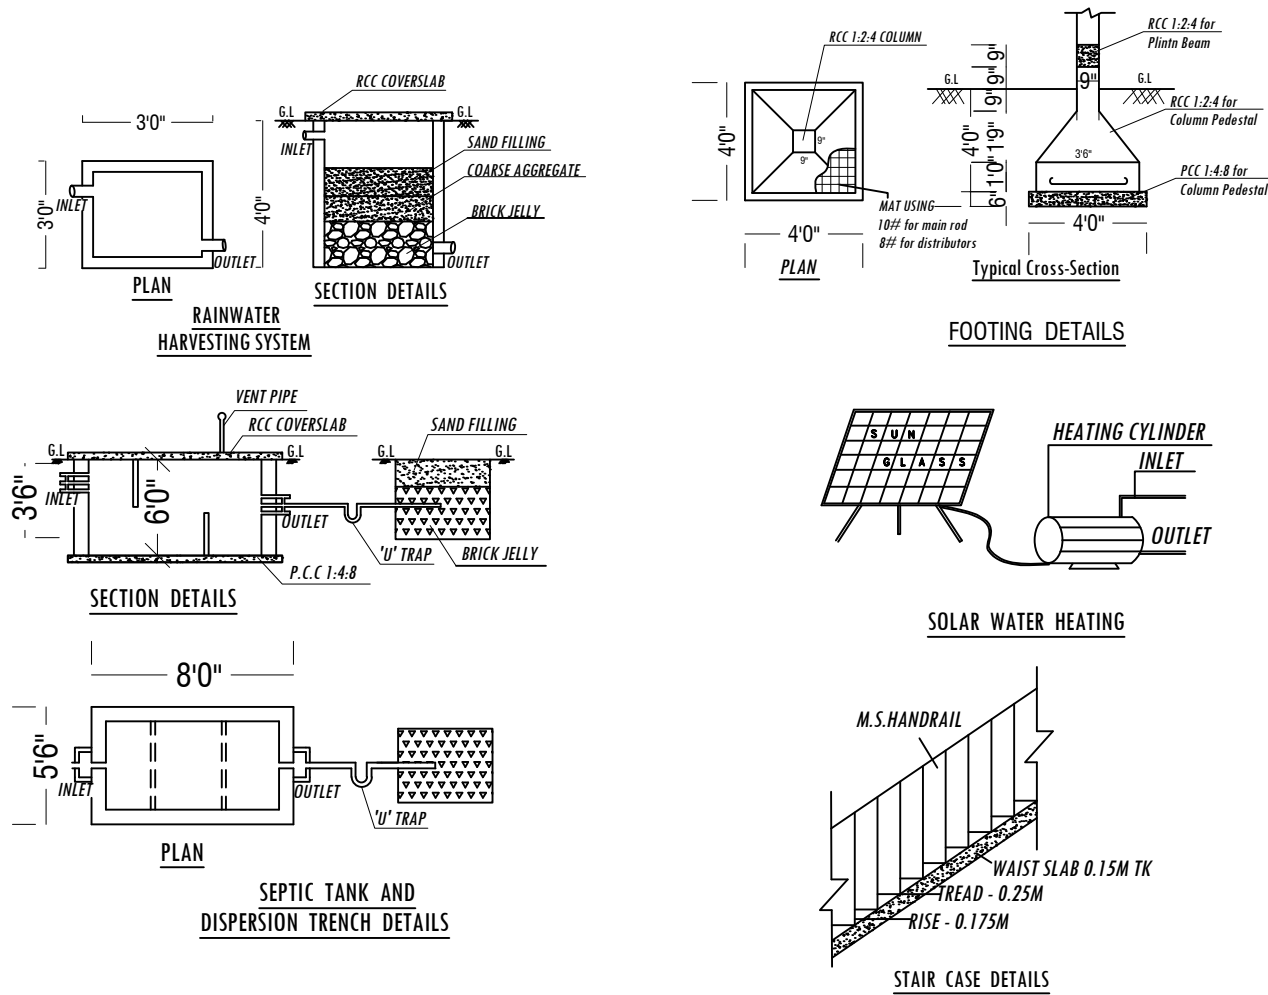

Office Use

Technical Approval

Technical Approval issued.

This Document is Digitally Data Singed by
"EXECUTIVE OFFICER OF PENNAGARAM
TOWN PANCHAYAT". So any seal or is not
necessary.

Joinery Details		
M.D	Main Door	1.06 X 2.13
D	Door	0.90 X 2.13
D1	Door	0.76 X 2.13
W	Window	0.90 X 1.22
O	Open	0.90 X 1.22
W1	Window	1.22 X 1.22
V	Ventilator	0.61 X 0.46

Area Statement		
Particulars	Sq.ft	Sq.mt
Plot Area	3480.00	323.30
G.F Plinth Area	971.56	90.26
G.F Carpet Area	638.74	59.34
F.F Plinth Area	971.56	90.26
F.F Carpet Area	638.74	59.34
Total Buildup Area	1943.12	180.52

All Dimensions are in Meter Only.

Site Boundary	
Proposed	
Road	

Mr. C. Murugan
S/o. Mr. K. Chinnadurai...

Signature of Applicant

E. R. MUNIRATHNAM, B.E.
Civil Engineer - Licensed Building Surveyor
Pennagaram Town Panchayat Reg. Professional
R.E. Roc No: S76/2021/A1
GRAPH BUILDERS
Avvai Nagar, Oppo. to ES Office, Pennagaram
Dharmapuri - 636810
Cont: 83441 22865, rmunibecivil@gmail.com
Registered Engineer