


PLAN SHOWING THE PROPOSED CONSTRUCTION OF R.C.C.ROOF GROUND AND FIRST FLOOR RESIDENTIAL HOUSE IN OLD S.F.NO.35/3, PATTA NO.457 In NEW SUB DIV S.F.NO.35/3A AT ODDUPATTI(VILL),B.MALLAPURAM(TOWN PANCHYAT), PAPPIREDDIPATTI(TK),DHARMAPURI(DIST).





D	Door	1.00 x 2.10
D1	Door	0.90 x 2.10
D2	Door	0.75 x 2.10
W	Window	2.20 x 1.20
W1	Window	1.50 x 1.20
W2	Window	1.20 x 1.20
W3	Window	0.90 x 1.20
V	Ventilator	2.20 x 0.60

AREA DETAILS	SQ.MT	SQ.FT
PLOT EXTENT AS PER SITE	930.89	10016.38
GROUND FLOOR AREA	195.76	2106.37
FIRST FLOOR AREA	195.76	2106.37
VACANT AREA	735.13	7910.00


PLOT COVERAGE = 195.71/930.89 *100 = 21.02 %
FLOOR SPACE INDEX (FSI) = 391.42/930.89 = 0.42 < 2

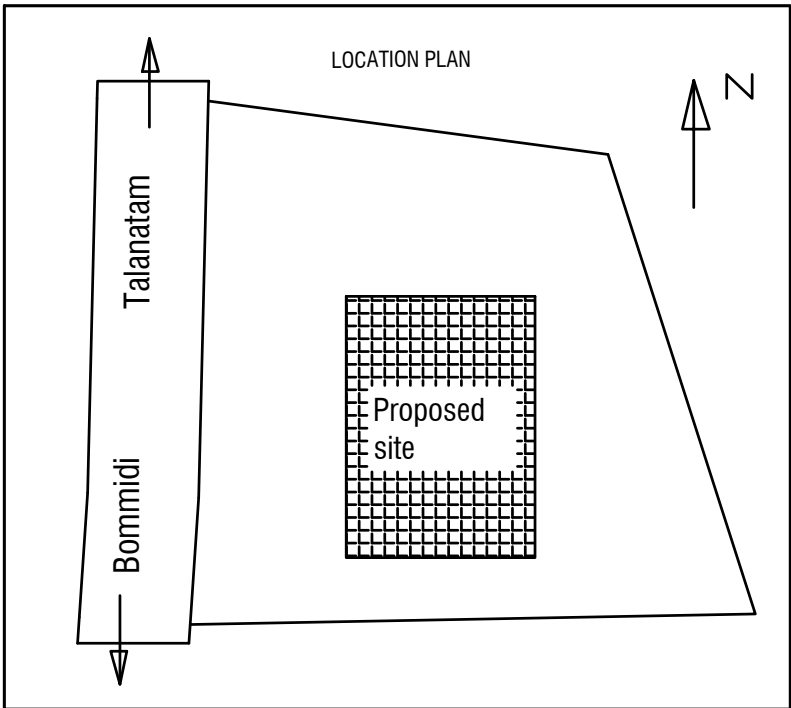


APPLICANT :- JANSIRANI
(W/O) VIJAYAKUMAR

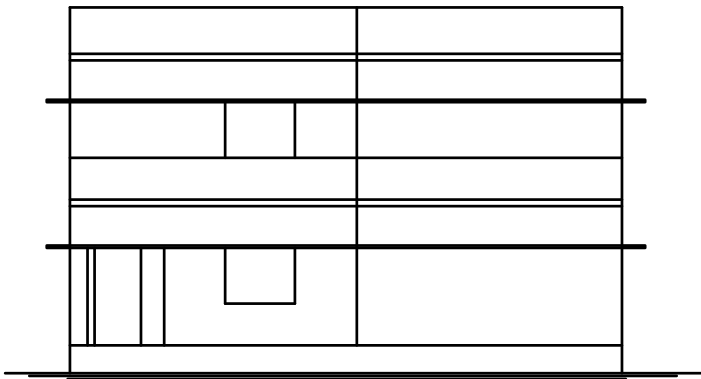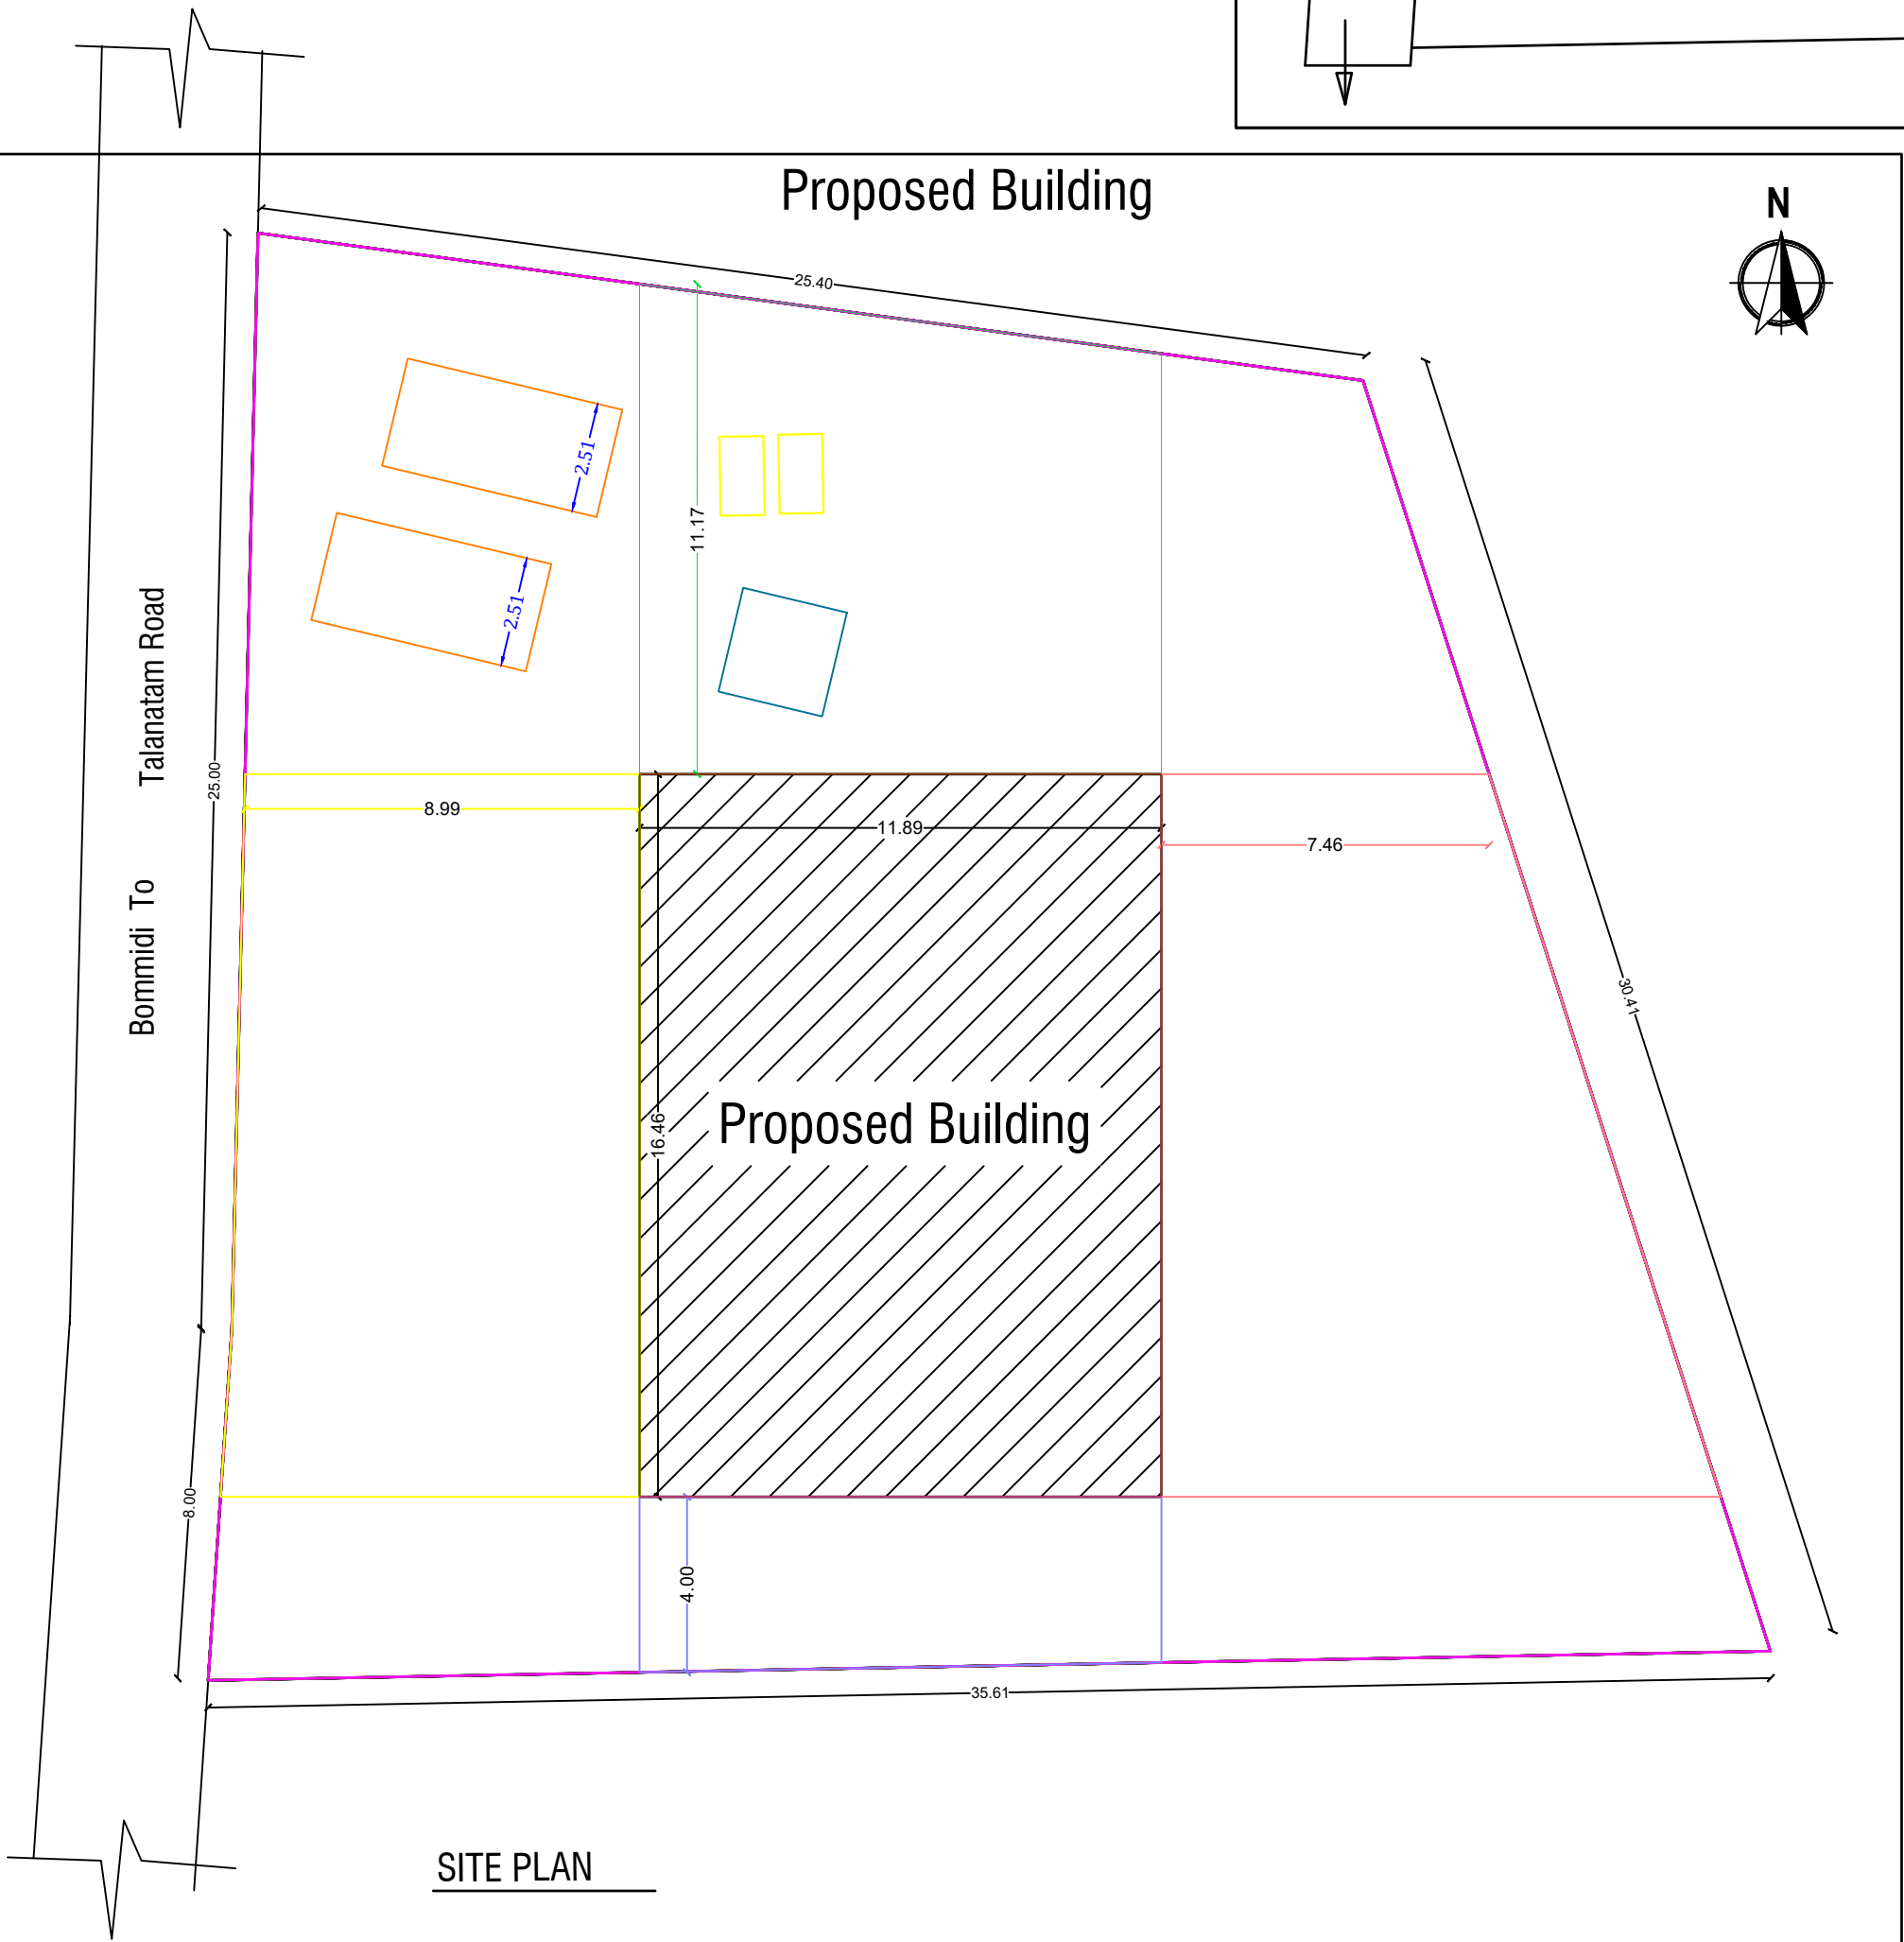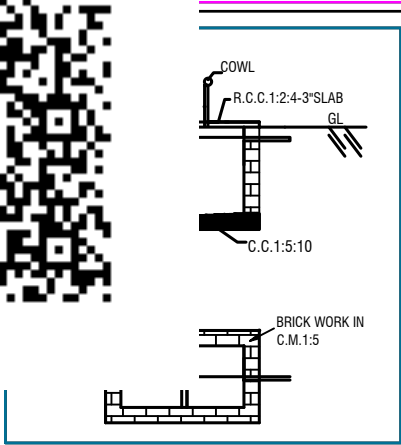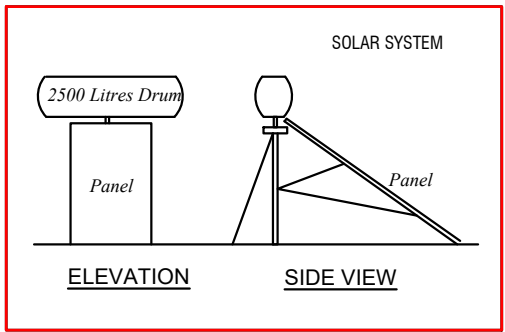


ELEVATION

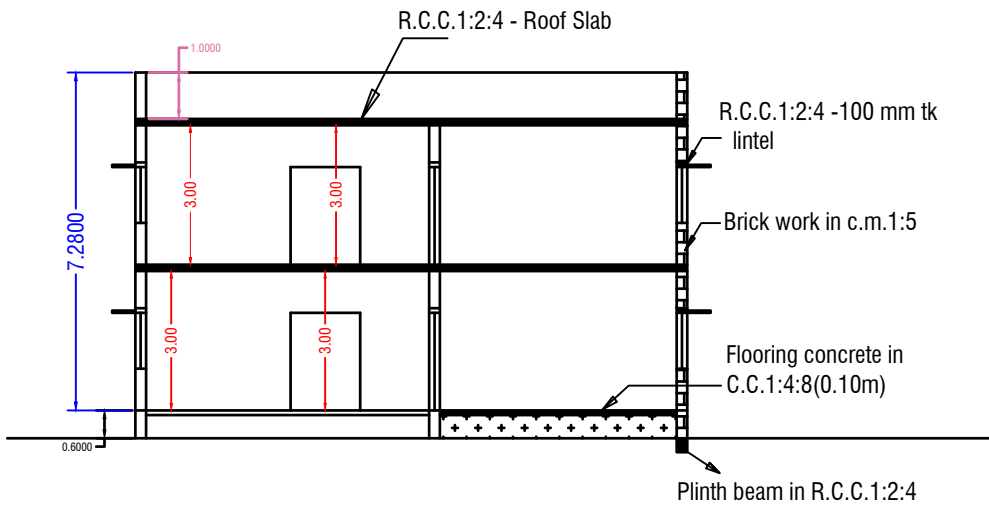


SECTION ON -"AA"

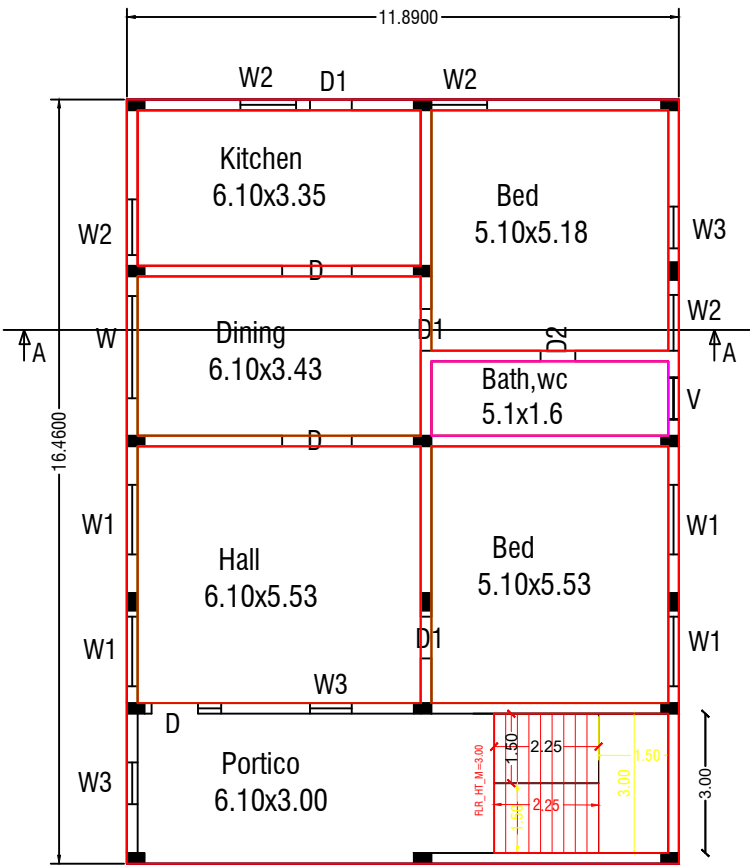

PLAN - Ground Floor

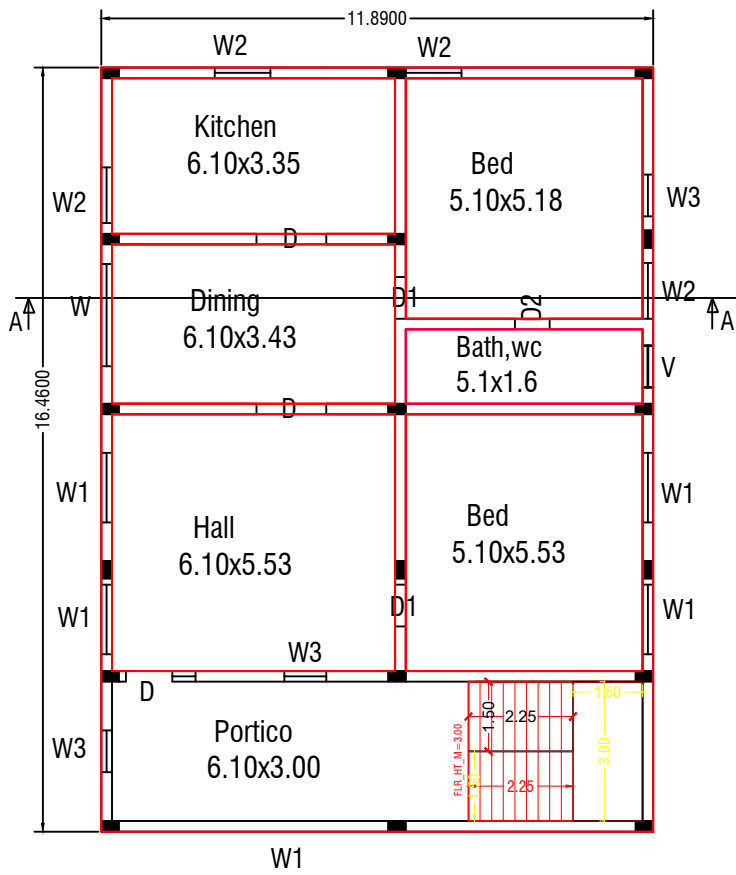

PLAN - First Floor

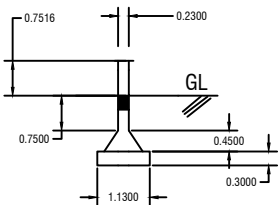

Foundation Details

APPLICANT	ENGINEER