

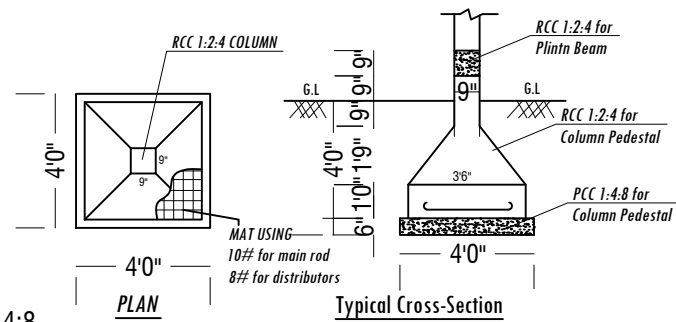
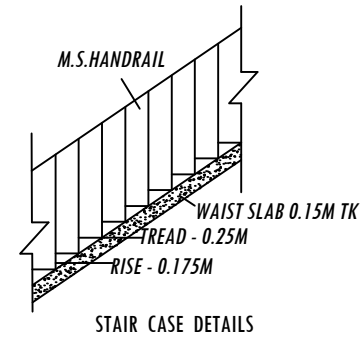
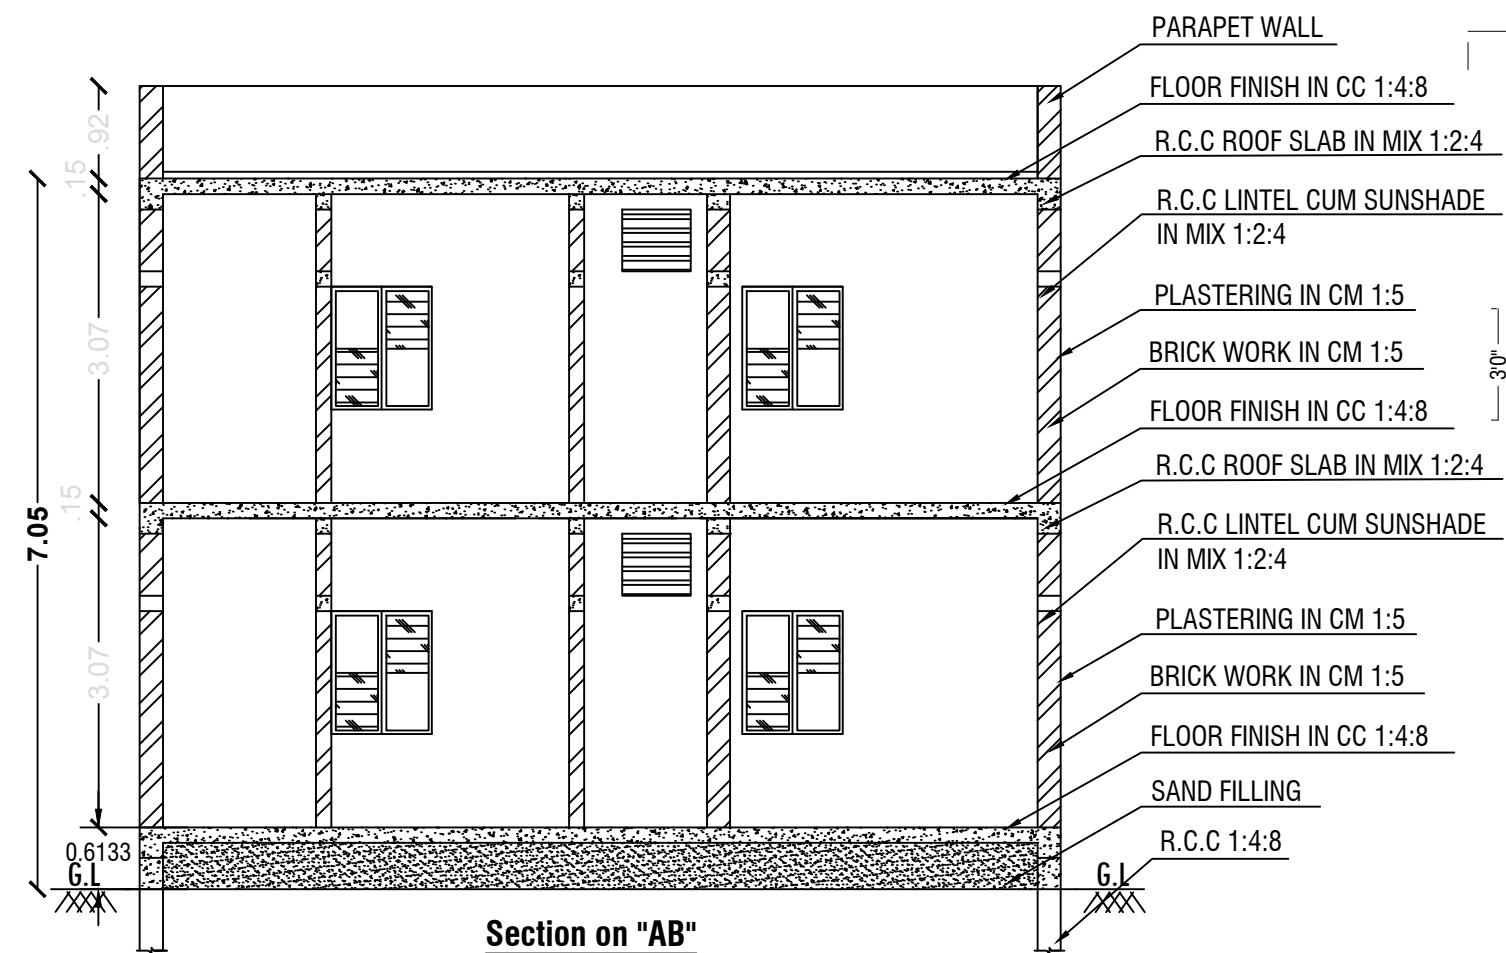
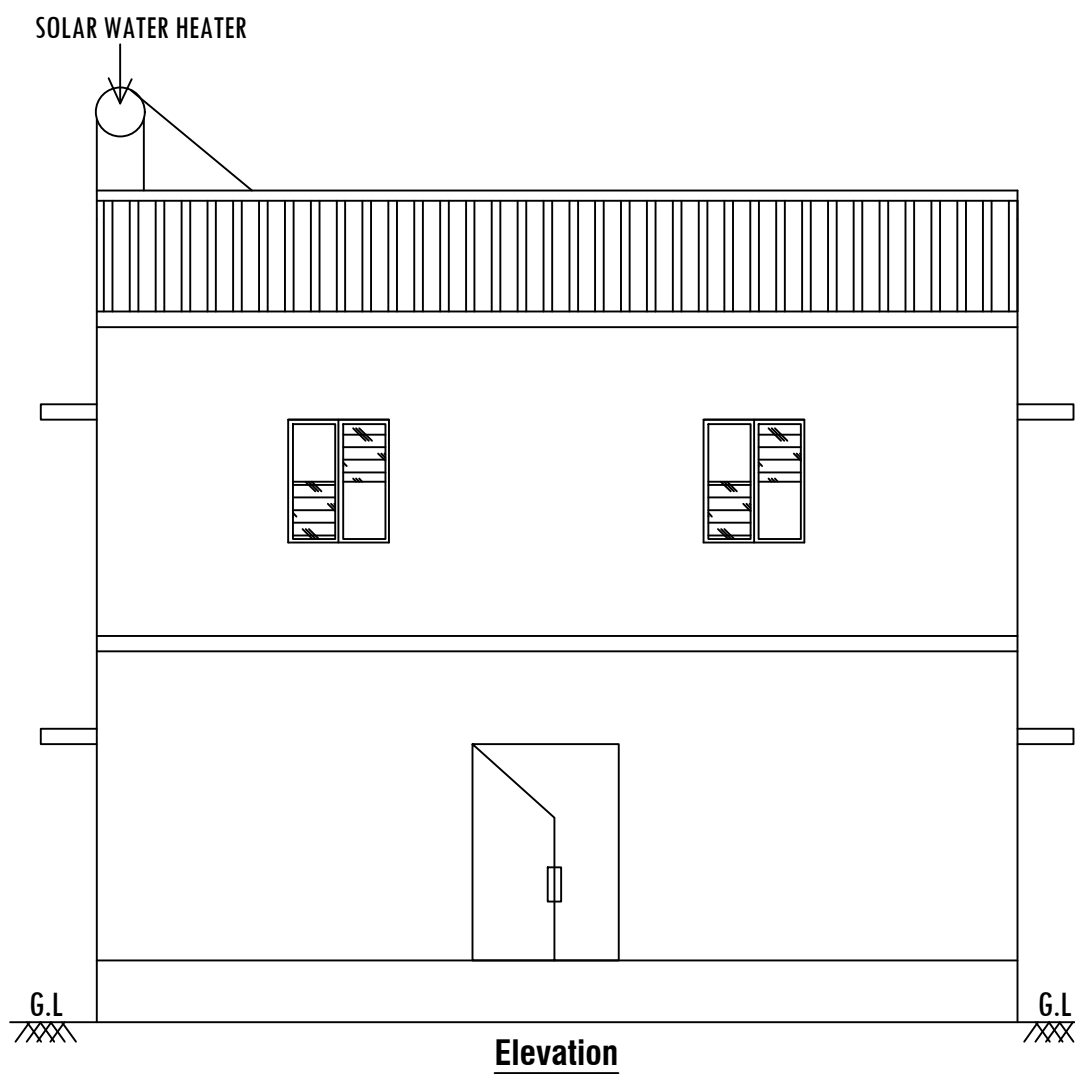
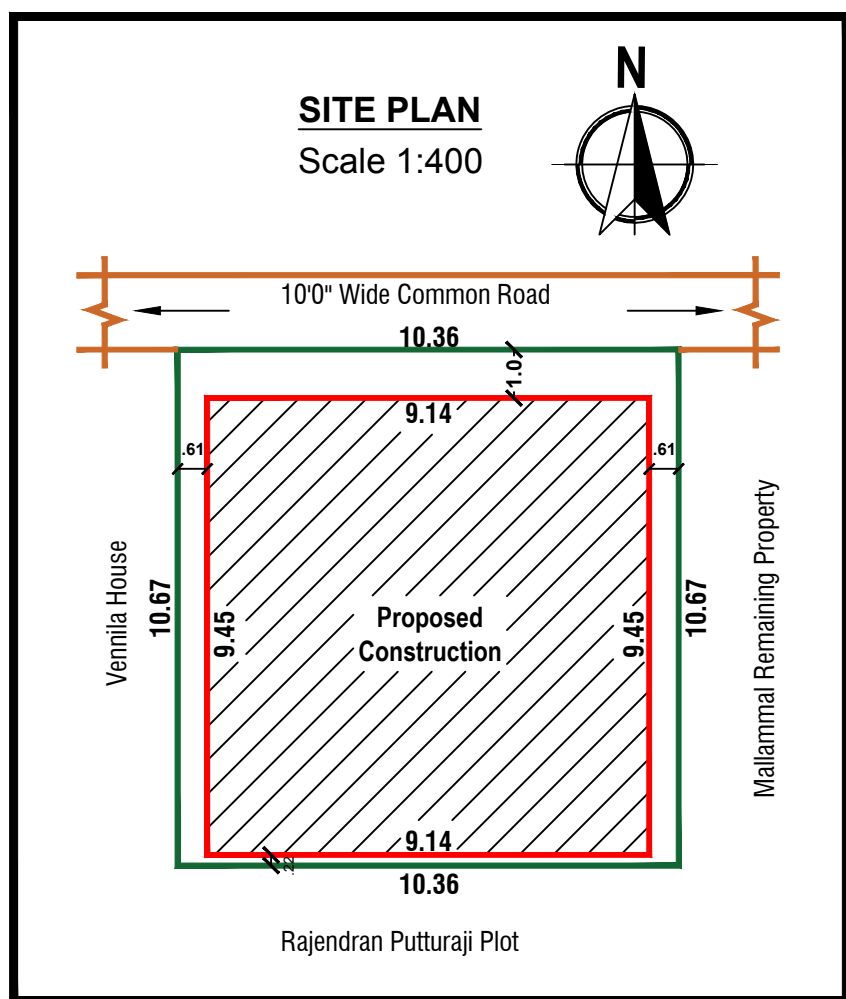
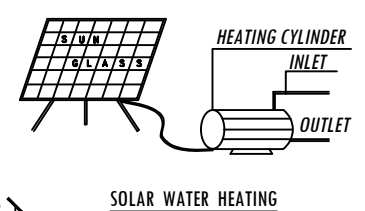
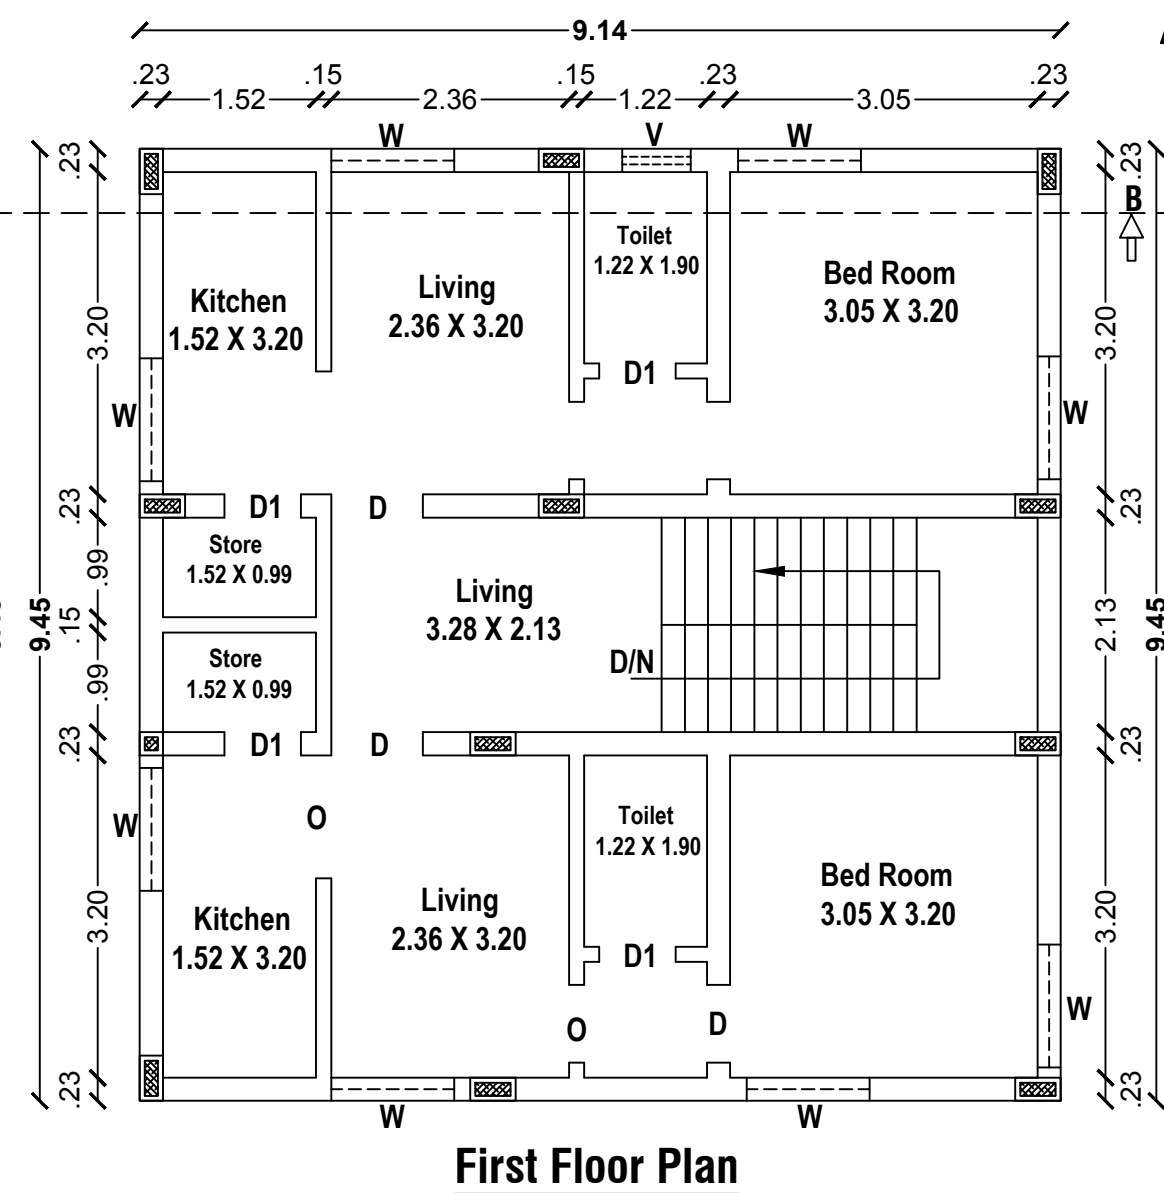
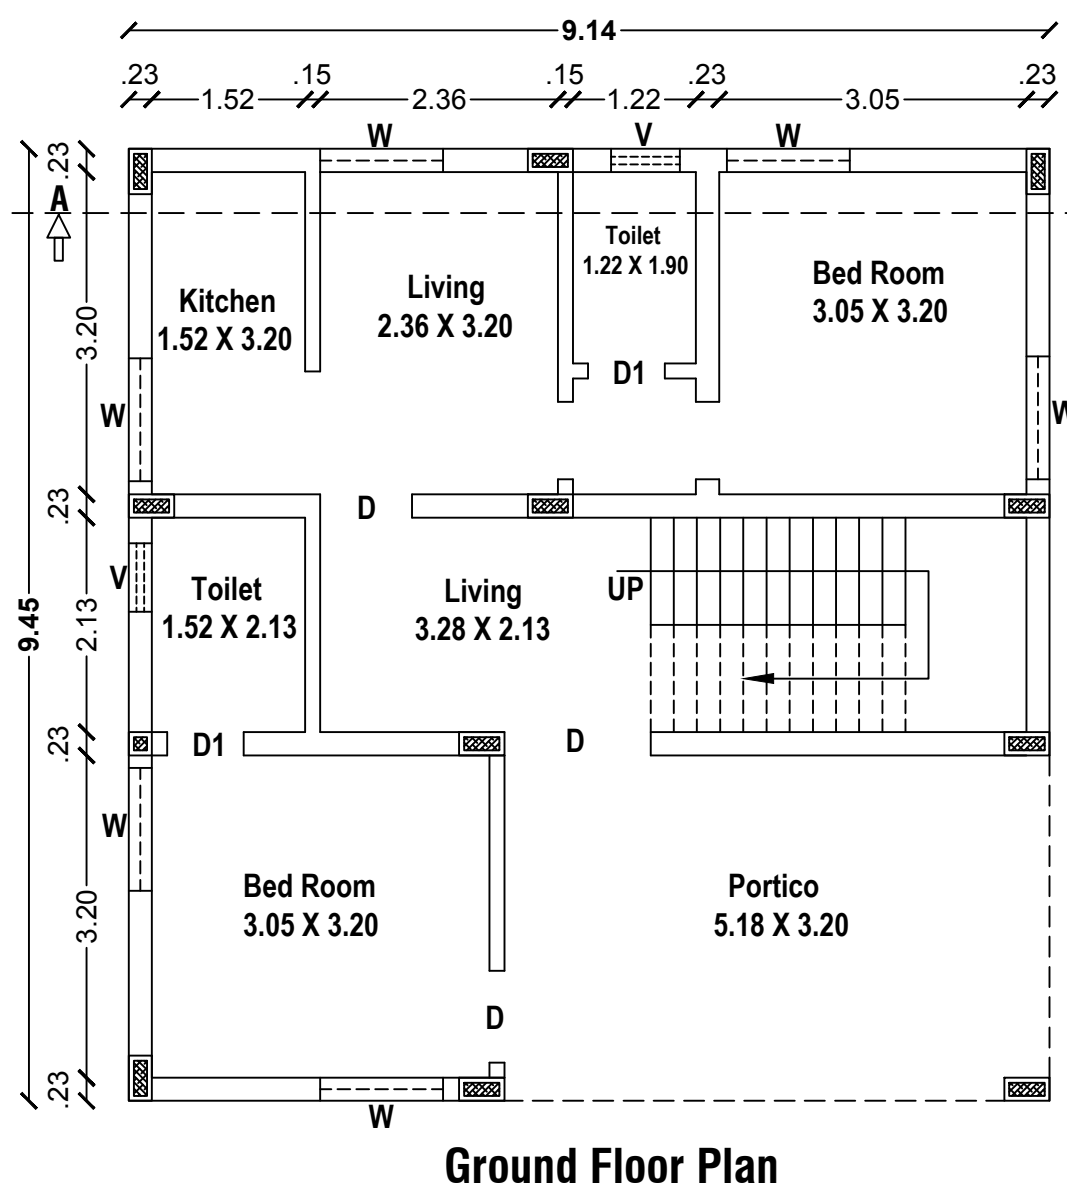
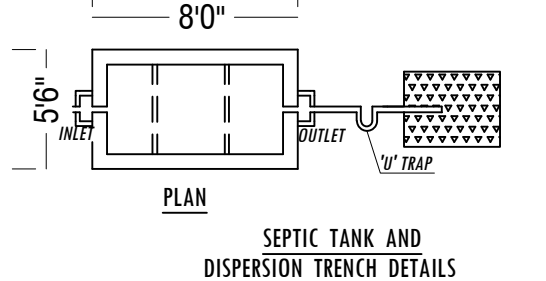


PLAN SHOWING THE PROPOSED CONSTRUCTION OF RCC ROOF RESIDENTIAL BUILDING IN
OLD S.F.No:674, NEW S.F.No:674/68, PENNAGARAM VILLAGE AND TOWN PANCHAYAT,
PENNAGARAM TALUK AND DHARMAPURI DISTRICT.

APPLICANT: Mrs.N.VENNILA W/o.Mr.NAGARAJAN.

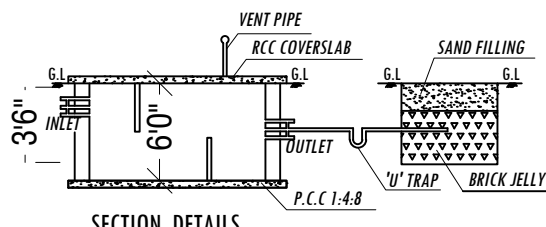

FOOTING DETAILS

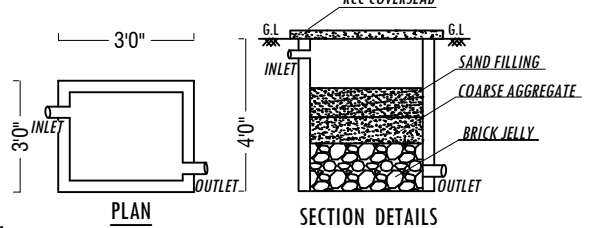

Joinery Details		
M.D	Main Door	1.06 X 2.13
D	Door	0.90 X 2.13
D1	Door	0.76 X 2.13
W	Window	0.90 X 1.22
O	Open	0.90 X 1.22
W1	Window	1.84 X 1.22
V	Ventilator	0.61 X 0.46

Area Statement		
Particulars	Sq.ft	Sq.mt
Plot Area	1190.00	110.55
Ground Floor Plinth Area	929.68	86.37
Ground Floor Carpet Area	839.91	78.03
First Floor Plinth Area	929.68	86.37
First Floor Carpet Area	839.91	78.03
Total Buildup Area	1859.36	172.74

All Dimensions are in Meter Only.

Site Boundary	
Proposed	
Road	

Mrs. N. Vennila
W/o. Mr. Nagarajan... **Signature of Applicant**



Er. R. Munirathnam, B.E.
Civil Engineer - Licensed Building Surveyor
Pennagaram Town Panchayat Reg. Professional
R.E. Roc No:576/2021/A1
GRAPH BUILDERS
Avvai Nagar, Oppo. to EB Office, Pennagaram
Dharmapuri - 636810.
Cont: 83441 22865, rmunibecivil@gmail.com

Registered Engineer