
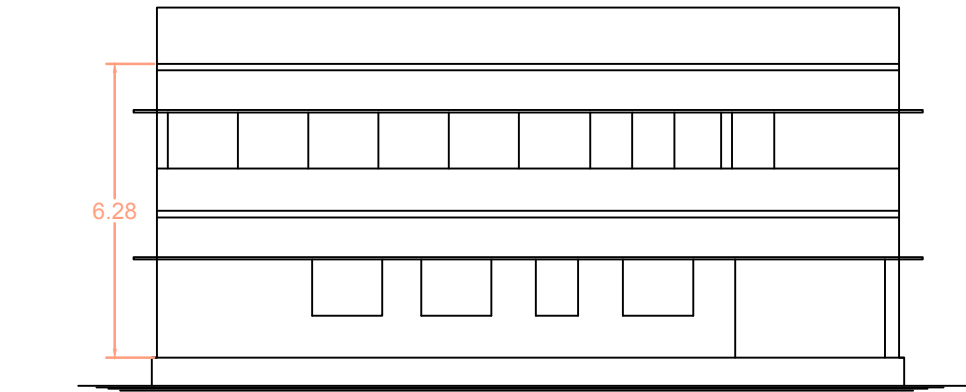
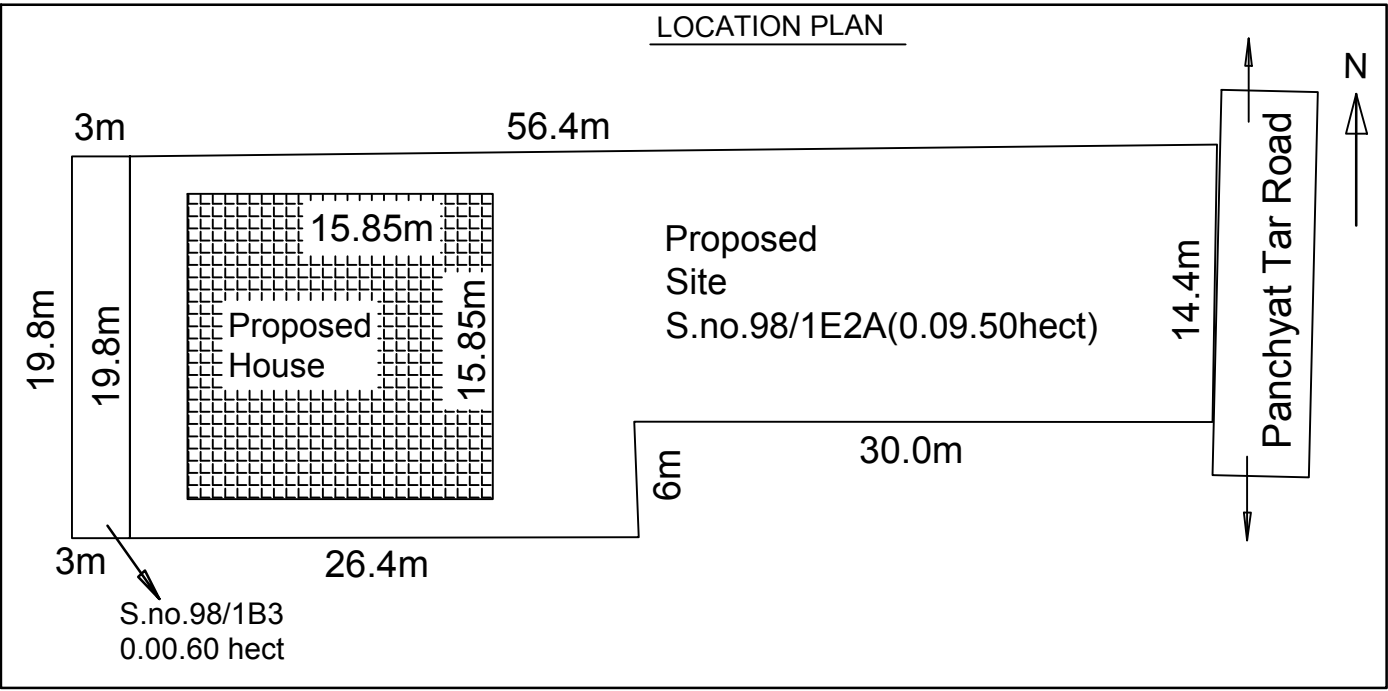



PLAN SHOWING THE PROPOSED CONSTRUCTION OF R.C.C.ROOF GROUND & FIRST FLOOR RESIDENTIAL HOUSE IN S.NO.98/1E2A AT B.MALLAPURAM(VILL),PAPPIREDDIPATTI(TK),DHARMAPURI(DIST).

APPLICANT :- NAVEENKUMAR (S/O) PACHAIYAPPAN


PLOT COVERAGE = 251.22/950.00*100 = 26.00%
FLOOR SPACE INDEX (FSI) = 421.45/950.00 = 0.44<2

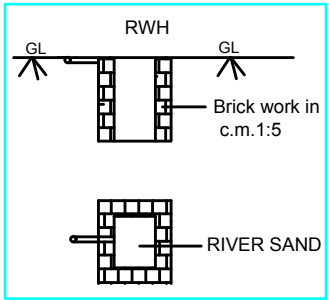


ELEVATION

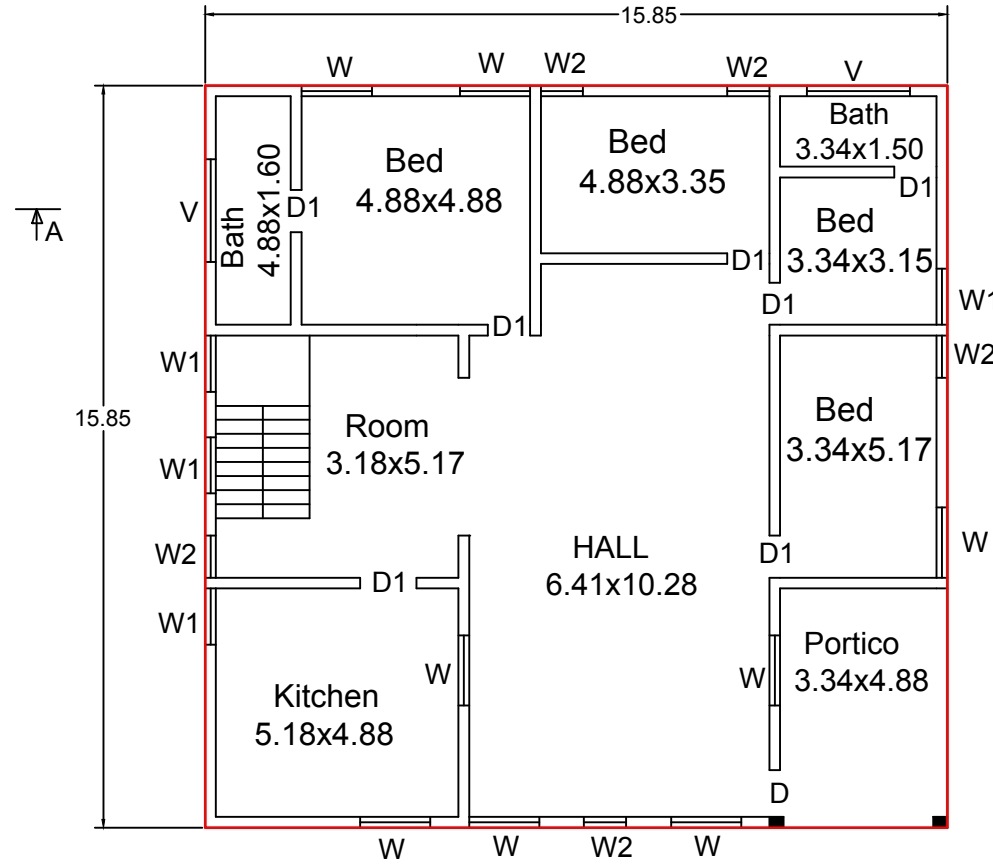




PLAN - Ground Floor

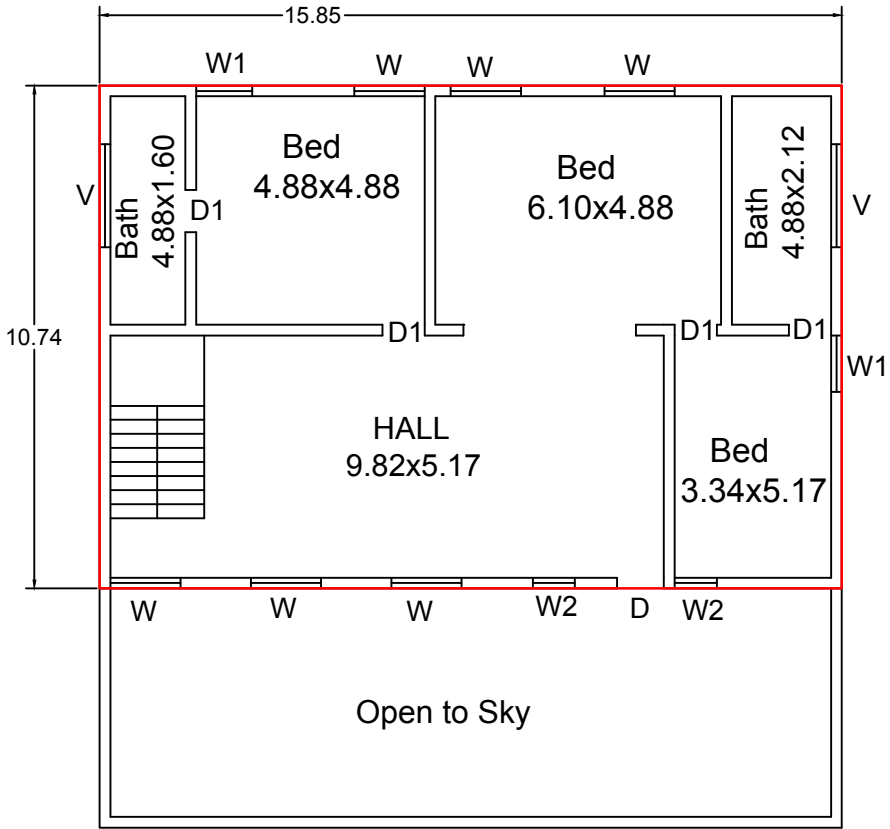

PLAN - First Floor

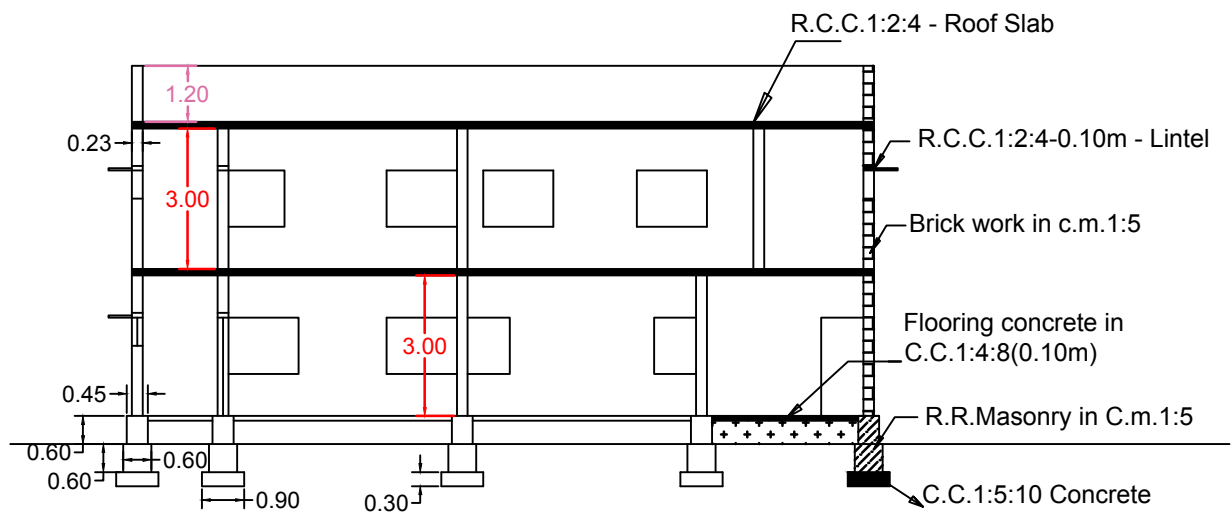

SECTION ON -"AA"

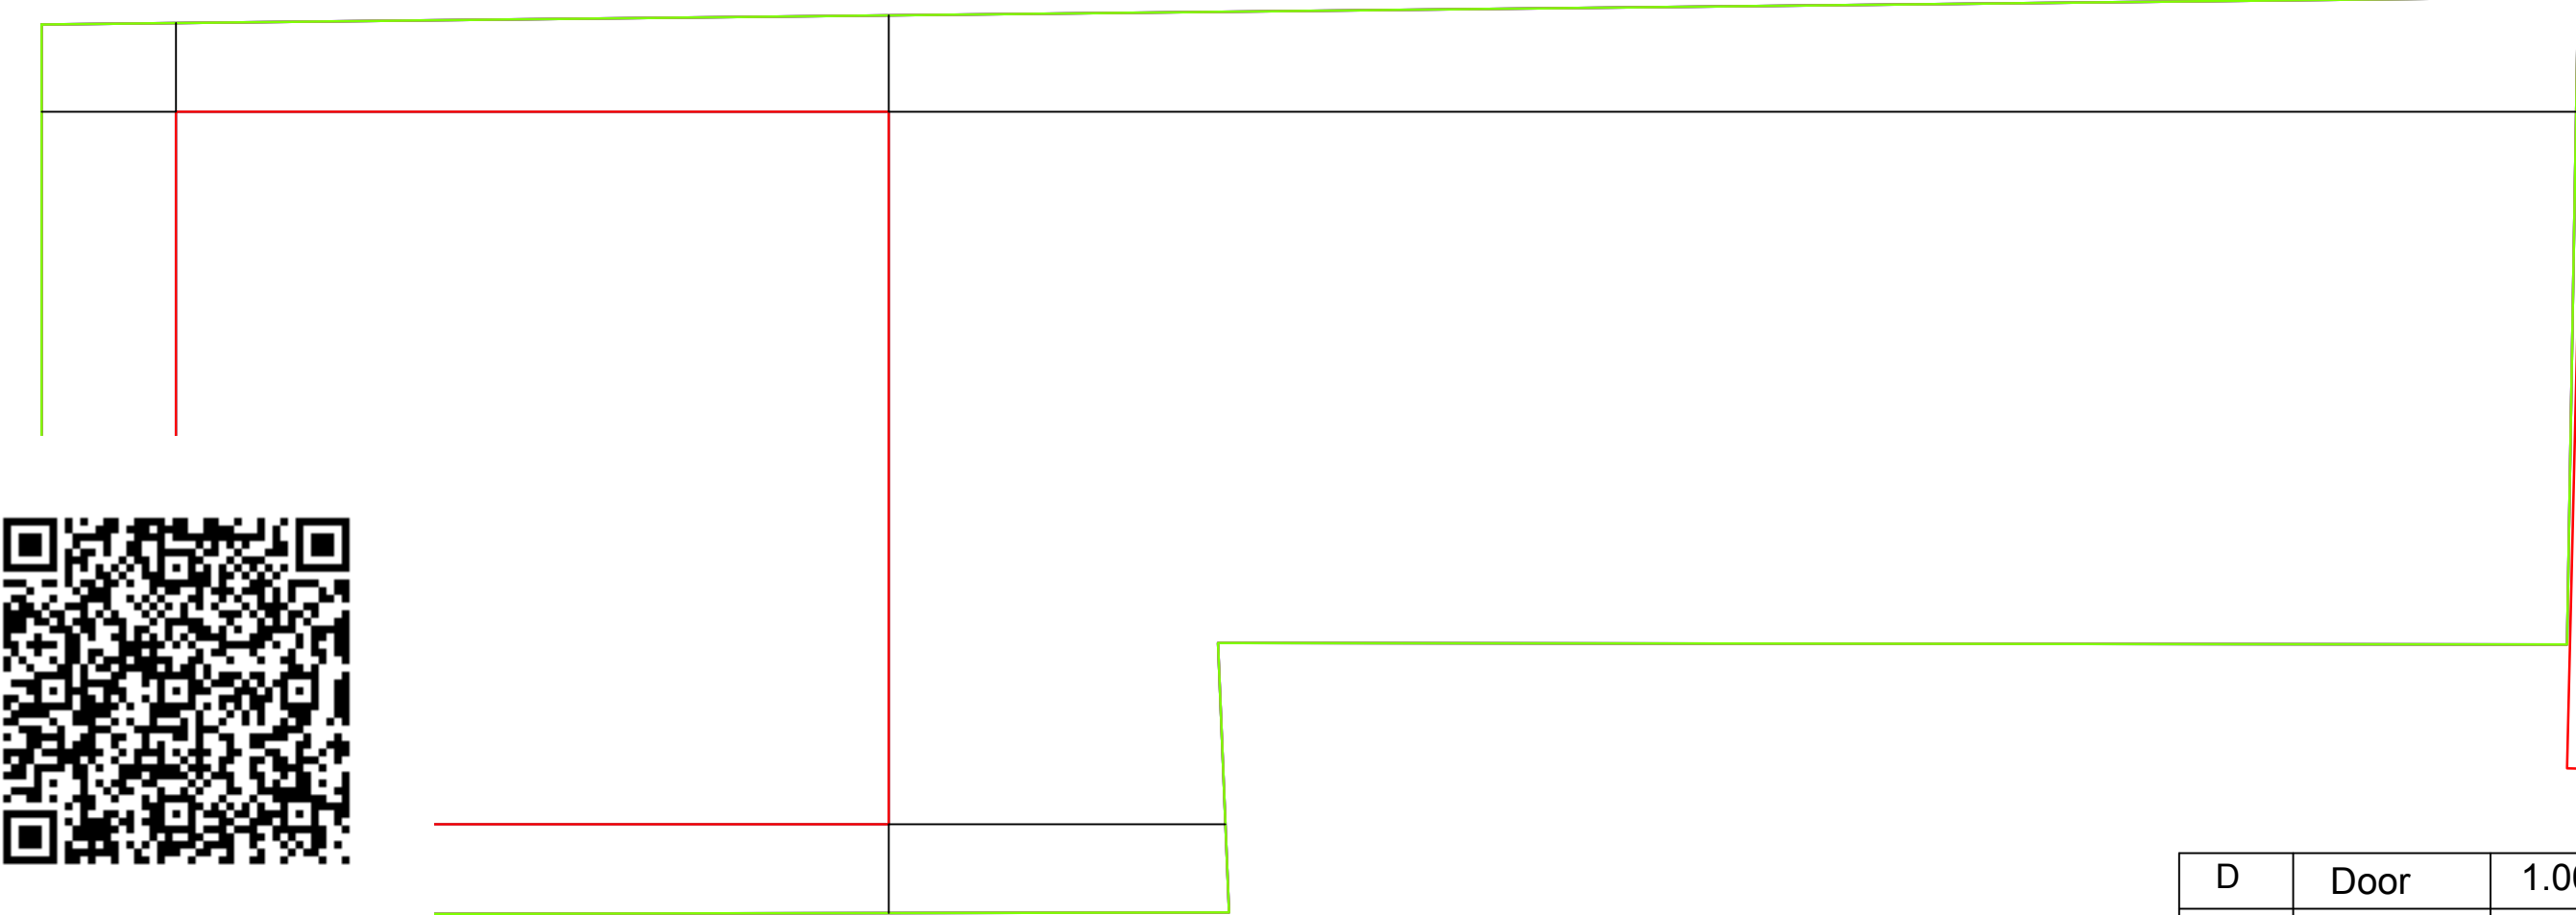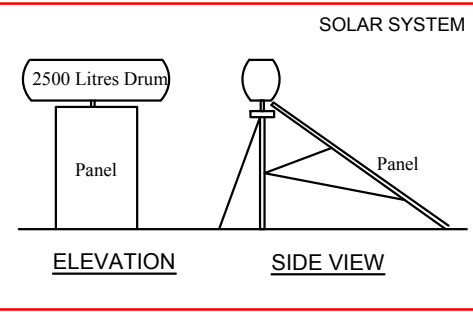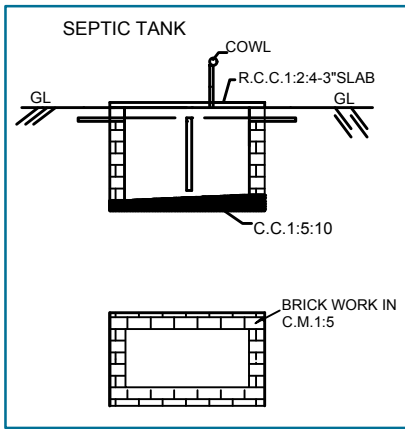

AREA DETAILS	SQ.MT	SQ.FT
SITE AREA(0.09.50 Hect)	950.00	10225.80
GROUND FLOOR AREA	251.22	2704.13
FIRST FLOOR AREA	170.23	1832.35
VACANT AREA	698.78	7521.67

D	Door	1.00 x 2.10	W1	Window	1.20 x 1.20
D1	Door	0.90 x 2.10	W2	Window	0.90 x 1.20
W	Window	1.50 x 1.20	V	Ventilator	2.20 x 0.60

APPLICANT

Signature of Naveenkumar

ENGINEER

Signature of Engineer
B. THURINIPATTY-635301
R. PATTY-Tk. Dharmapuri-Dy.