



SCALE 1:100

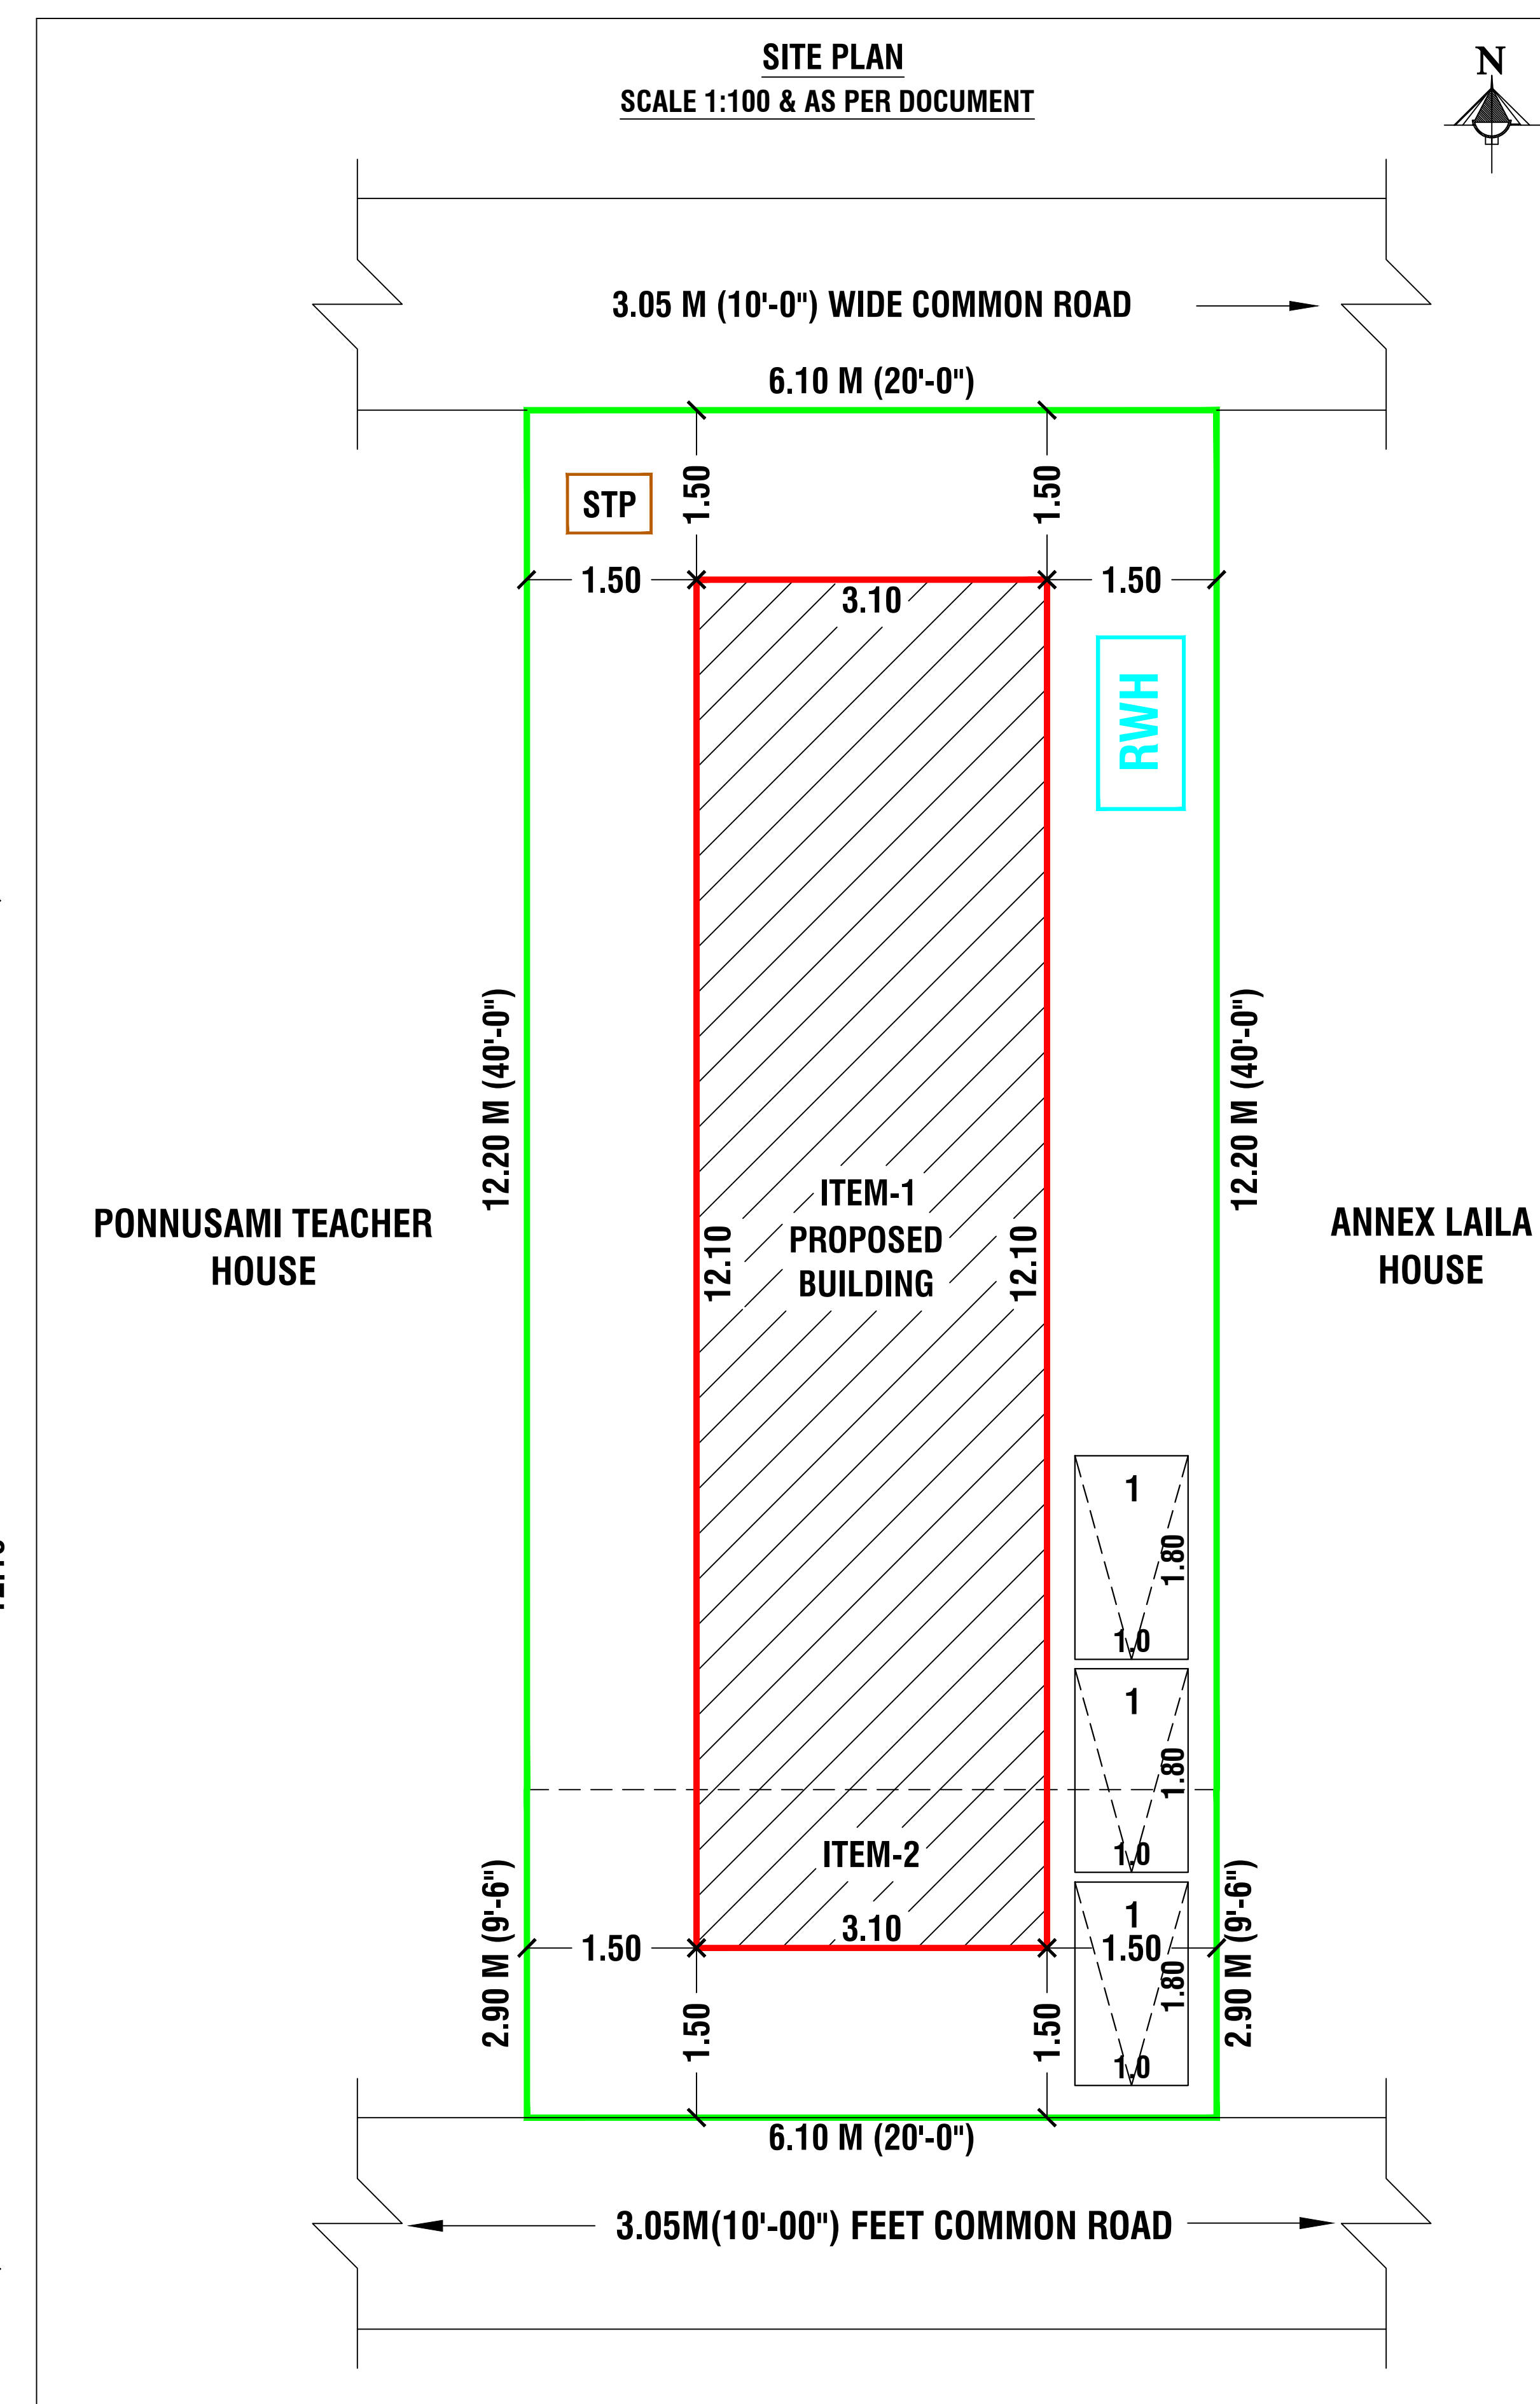

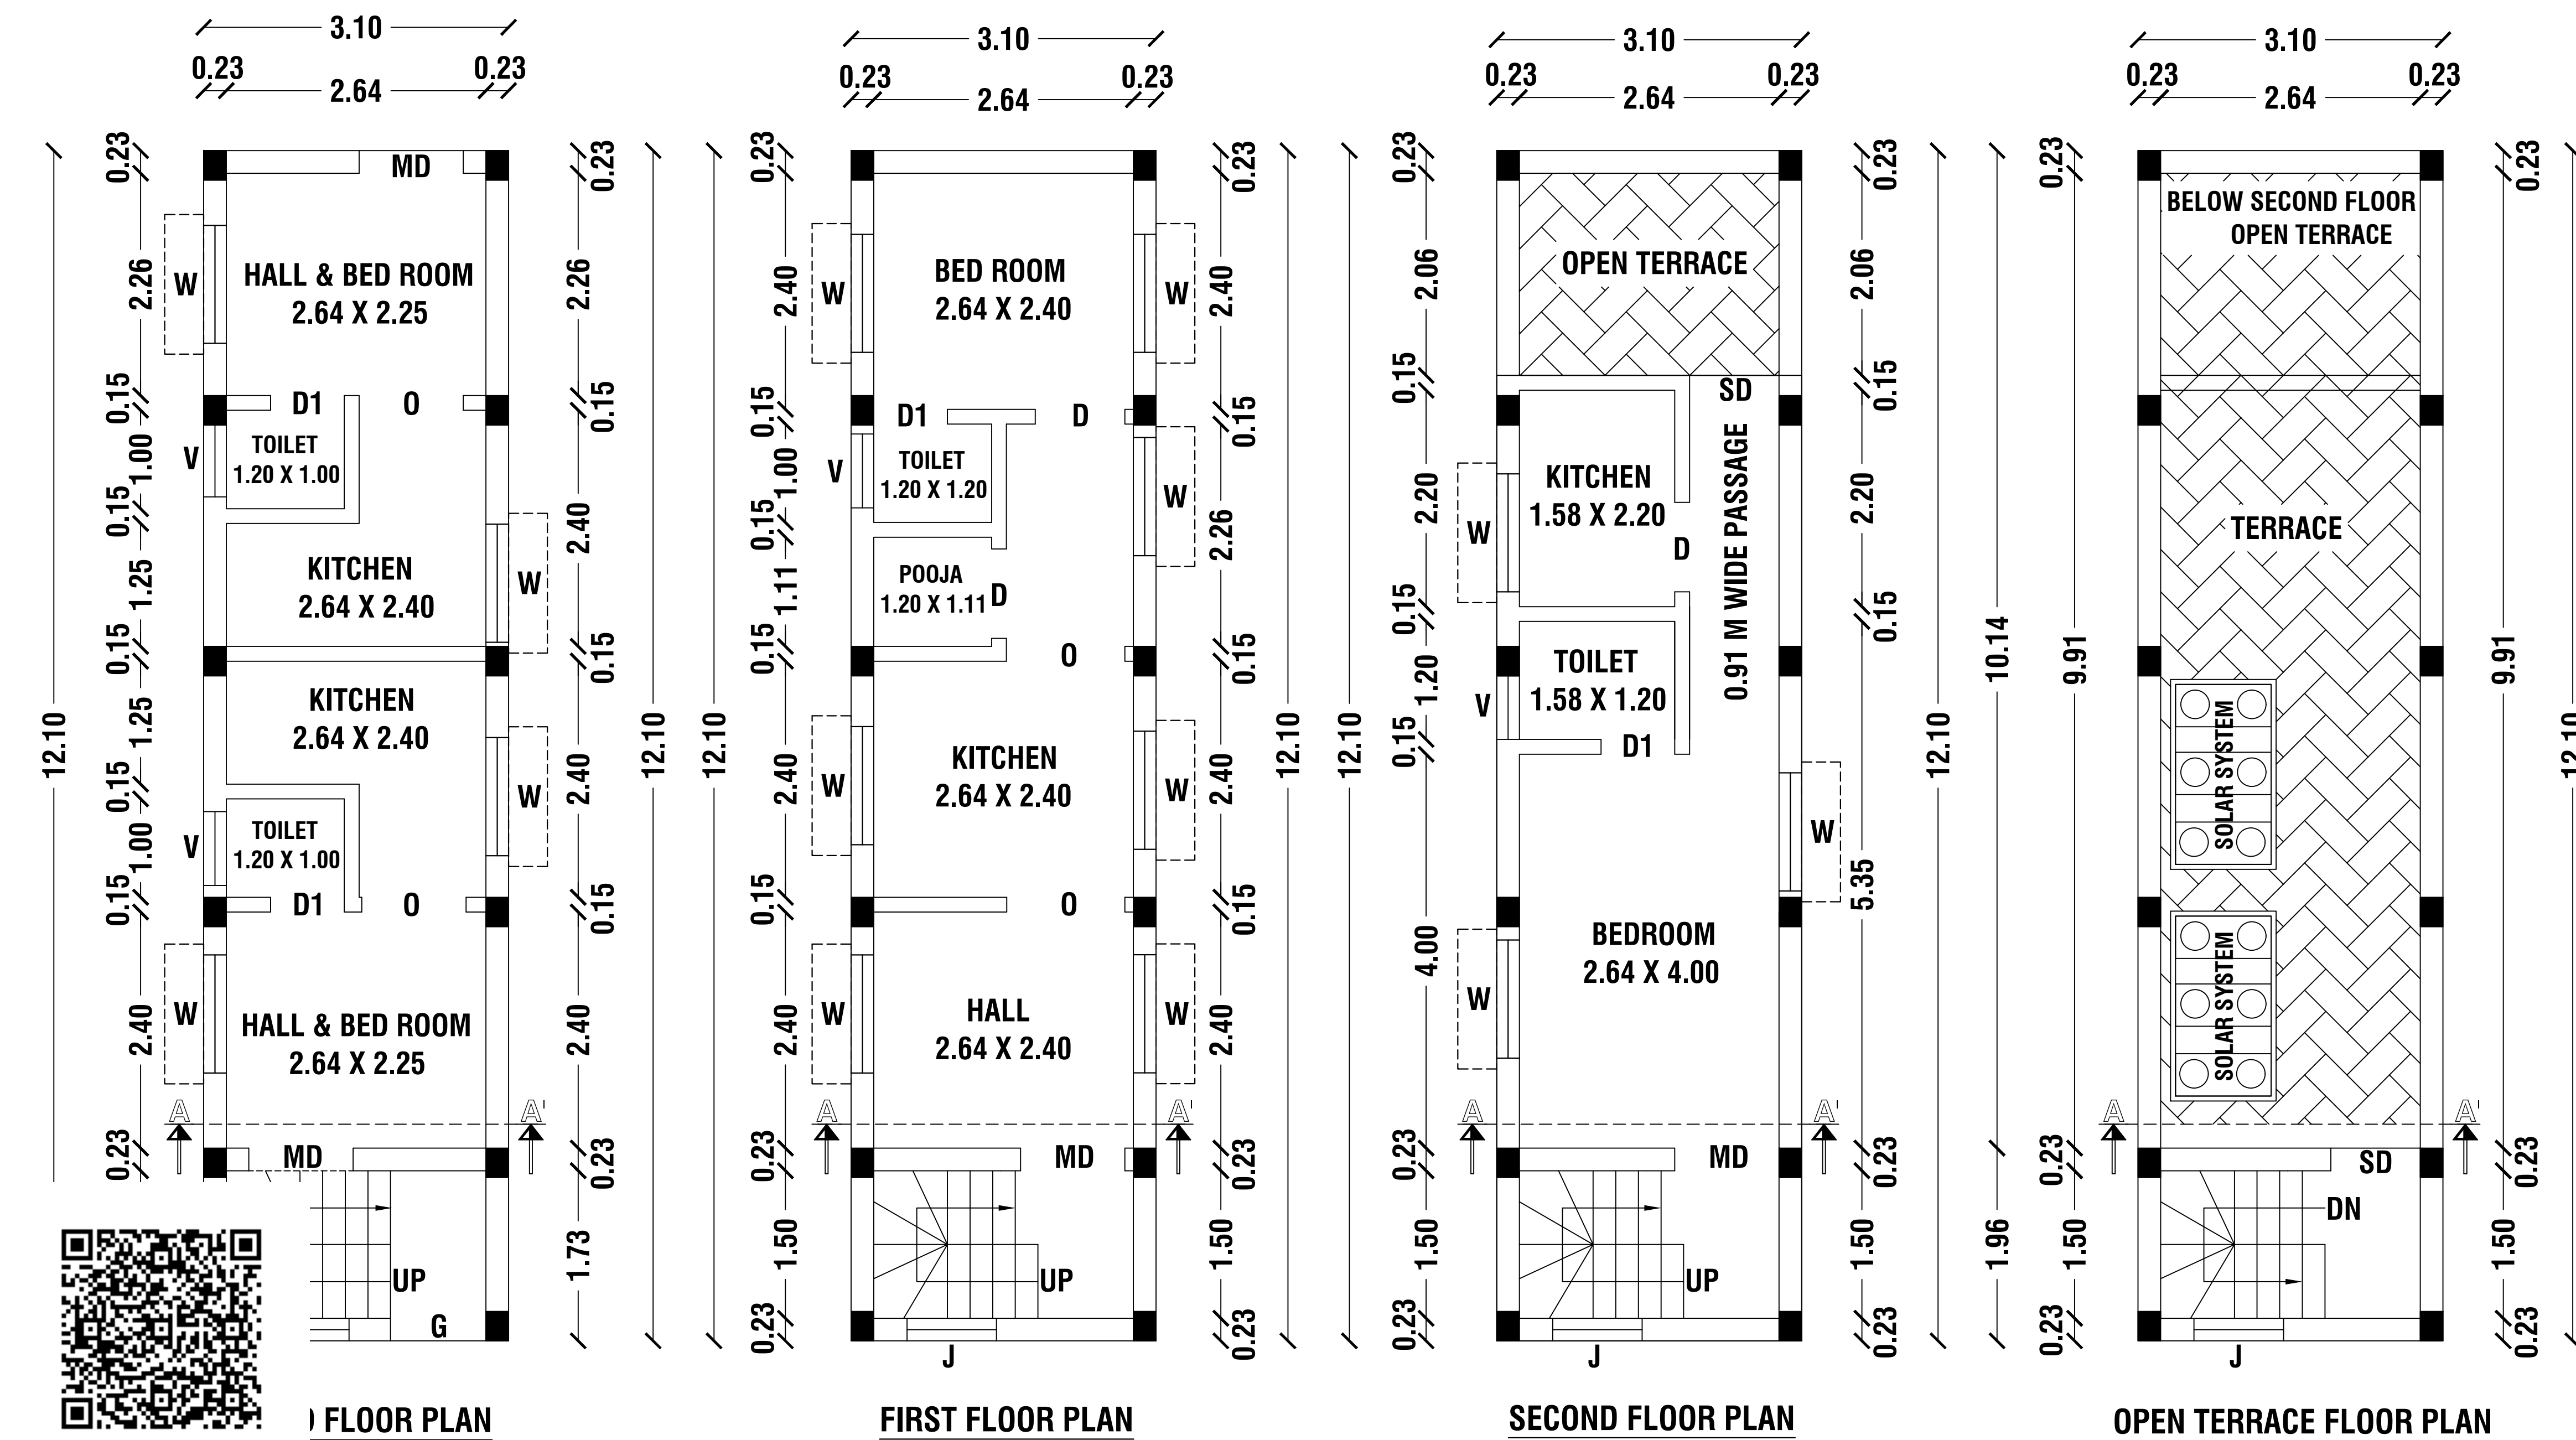

Er.M.VADIVEL, ME(Struct)., AMIE., C.Eng(I), MISTE., AIV., MICI., MISSE., MICA.,
Consulting Civil Engineer, Chartered Engineer,
TN.Govt. Registered Professional of DTCP,
R.E-III-01/2019, R.S.E-II-21/2020, R.C.E-27/2020, R.D-06/2020,
R.E.(G-3), DMC No.037/LS/2019/00004, CCMC No.004/2021,
DMV CONSTRUCTION,
#19/17, Annamalai Street, Near Municipality Office,
Dharmapuri - 636701, Cell: 8122 101 282, 9443 101 282.
E.Mail : dmvconstruction.dp@gmail.com

**Er.M.Vadivel . ME(Struct)., AMIE., C.Eng(I), MISTE., AIV.,
D.M.V construction - 8122 101 282, 9443 101 282.**