


PLAN SHOWING THE PROPOSED ADDITIONAL CONSTRUCTION OF RCC ROOF DWELLING HOUSE FIRST FLOOR IN SURVEY
NO : 398 / 3B4 , PLOT NO: 96 PART , WARD NO : 4, D.NO : 5a/1 AT ARUNACHALAPURAM STREET - 7 , AT BATLAGUNDU
TOWN PANCHAYAT,NILAKOTTAI TALUK AND DINDIGUL DISTRICT.



SCALE - 1:100

APPLICANT : Mr.A.MOHAMED AZAAR S/O Mr.ABDUL MAJITH (LATE).

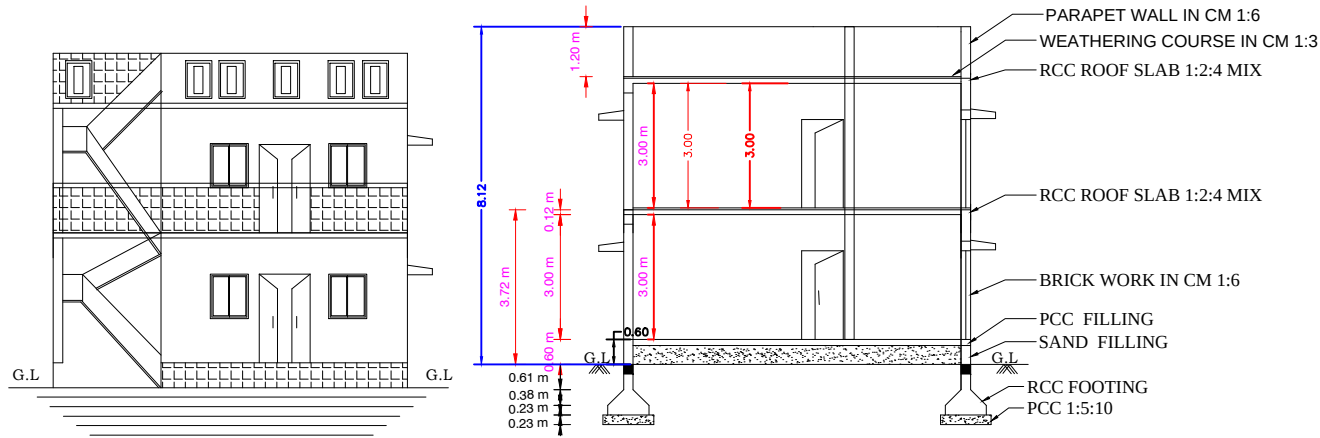


ELEVATION


SECTION ON - AB

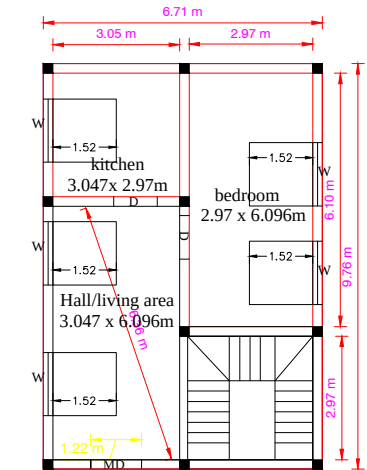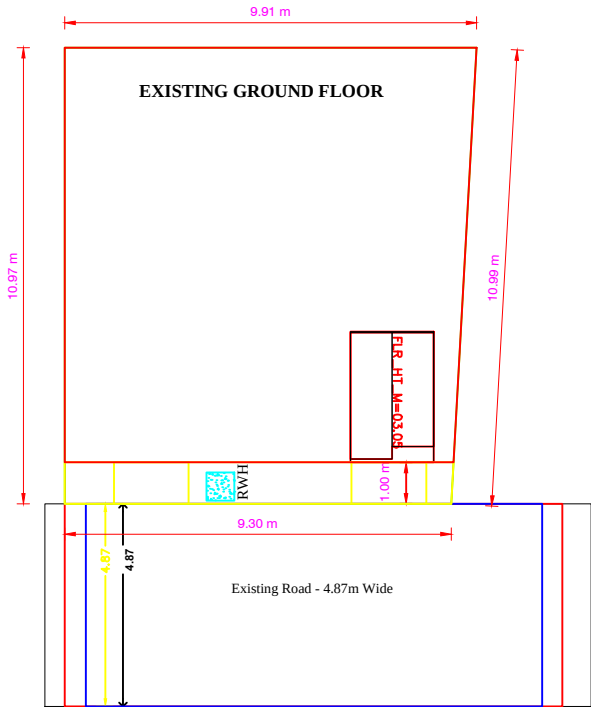


EXISTING GROUND FLOOR PLAN

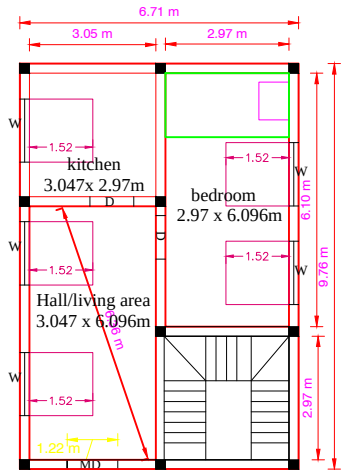


FIRST FLOOR PLAN

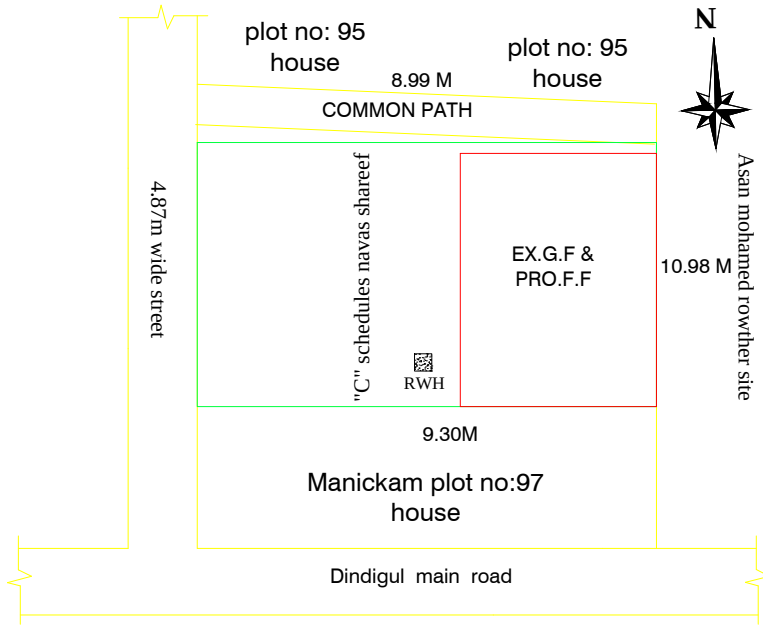



SITE PLAN - NOT TO SCALE

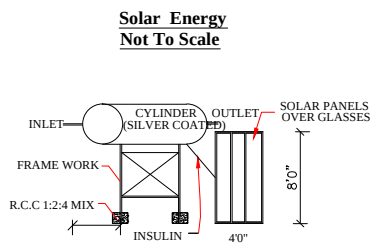


Waste Water Recycle Unit
Not To Scale

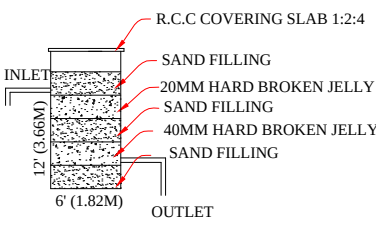

Bath & wash basin pipe line connection is directly connected to the rectangle pit for recycling the waste water.

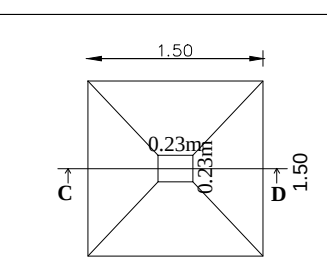
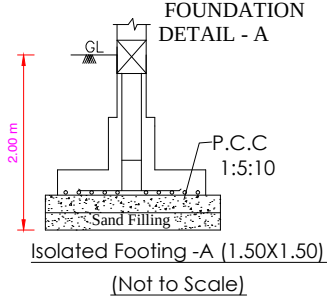


SECTION - 'CD'

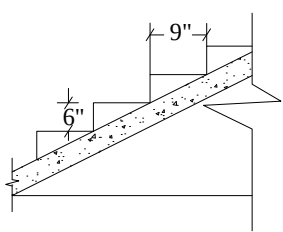

Staircase Detail
Not To Scale

NOTE:
Width - 3'0" - 0.91M
Tread - 0'9" - 0.23M
Rise - 0'6" - 0.15M

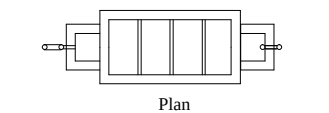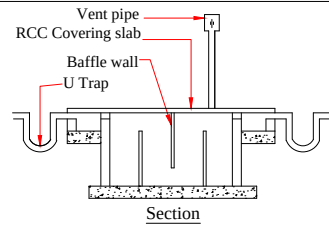

Using 'U' type trap 2 Nos in inlet, outlet & Ventpipe will be covered with mosquito proof covering net in inner side of vent pipe and top of vent pipe

Septic Tank With U Trap
Not To Scale

SPECIFICATION:-
ALL DETAILS ARE AS SHOWN IN SECTION ON ---- "A-B"

JOINERIES:-			
M.D ---- MAIN DOOR----	4'0" X 7'0"	1.22 X 2.13	
D ---- DOOR ----	3'3" X 7'0"	0.99 X 2.13	
D1 ----DOOR ----	2'6" X 7'0"	0.76 X 2.13	
W1 ----WINDOW----	4'0" X 4'6"	1.22 X 1.37	
W ---- WINDOW ----	5'0" X 4'6"	1.52 X 1.37	
V ---- VENTILATOR ----	3'0" X 2'0"	0.91 X 0.60	
GW ---- GLASS WINDOW ----	3'3" X 10'0"	1.00 X 3.05	

AREA DETAILS:-		Sq.ft.	Sq.mt.
TOTAL AREA OF SITE AREA ---	1134.00	105.39	
EXISTING G.F. AREA ---	1134.00	105.39	
PROPOSED CONT F.F. AREA ---	704.60	65.46	

LEGEND:-
OWNER'S BOUNDARY SHOWN IN GREEN--- ☐
PROPOSED CONSTRUCTION SHOWN IN RED- -- ☐
EXISTING ROAD SHOWN IN YELLOW- - - ☐

OFFICE USE ONLY :-

APPLICANT :-

REGISTERED ENGINEER :-

Er.M.MICHEL JOSEPH DCE.,
LEO BUILDERS,
LICENSED BUILDING SURVEYOR,
REGD NO: RE02/2023- GRADE III
BATLAGUNDU -624202
NILAKOTTAI (T.K), DINDIGUL (D.T)
MOBILE NO.1 - +91 9486485843