


PLAN SHOWING THE PROPOSED CONSTRUCTION OF RCC ROOF DWELLING HOUSE IN GROUND & FIRST FLOOR AT
OLD SURVEY NO - 401/2B, AND NEW SURVRY NO : 403/18, IN ARUNACHALAPURAM STREET-1, AT BATLAGUNDU TOWN
PANCHAYAT,NILAKOTTAI TALUK, DINDIGUL DISTRICT.


SCALE - 1:100

APPLICANT : Mr.P.ILAYARAJA S/O Mr.K.PALUSAMY.

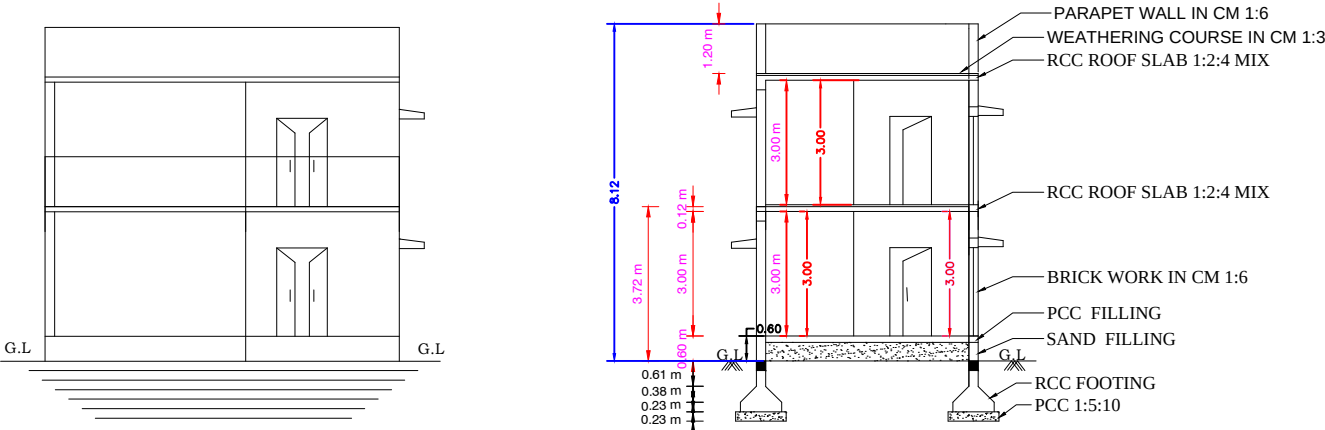

ELEVATION

SECTION ON - AB

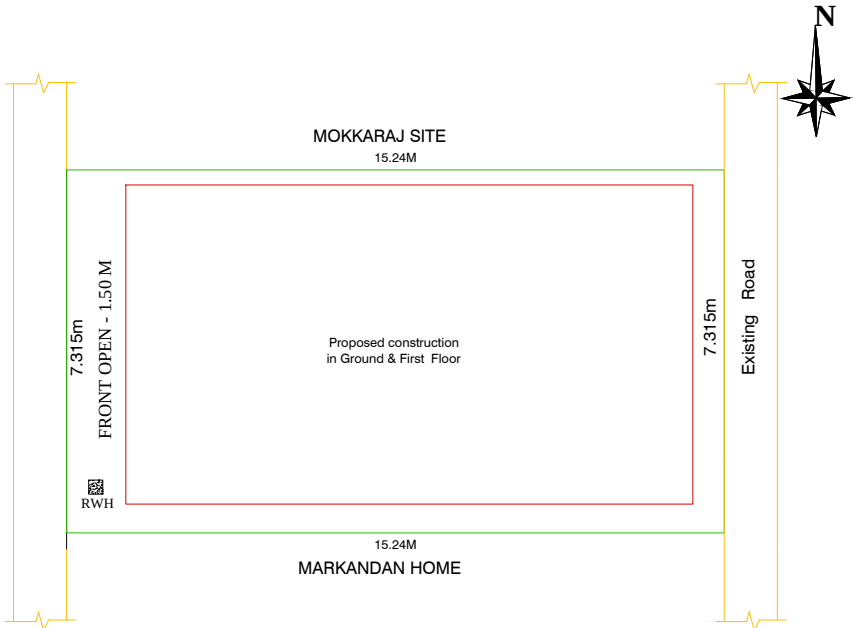

SITE PLAN - NOT TO SCALE

SPECIFICATION:-
ALL DETAILS ARE AS SHOWN IN SECTION ON --- "A-B"

JOINERIES:-

M.D --- MAIN DOOR---	4'0" X 7'0"	1.22 X 2.13
D --- DOOR ---	3'3" X 7'0"	0.99 X 2.13
D1 ---DOOR ---	2'6" X 7'0"	0.76 X 2.13
W1 ----WINDOW---	4'0" X 4'6"	1.22 X 1.37
W --- WINDOW ---	5'0" X 4'6"	1.52 X 1.37
V --- -- VENTILATOR ---	3'0" X 2'0"	0.91 X 0.60
GW ---- GLASS WINDOW ---	3'3" X 10'0"	1.00 X 3.05


AREA DETAILS:-

	Sq.ft.	Sq.mt.
TOTAL AREA OF SITE AREA ---	1200.00	111.52
PROPOSED CONT G.F. AREA ---	975.75	90.65
PROPOSED CONT F.F. AREA ---	975.75	90.65
OPEN SPACE AREA ---	224.25	20.87


LEGEND:-

OWNER'S BOUNDARY SHOWN IN GREEN----	
PROPOSED CONSTRUCTION SHOWN IN RED-----	
EXISTING ROAD SHOWN IN YELLOW-----	


OFFICE USE ONLY :-

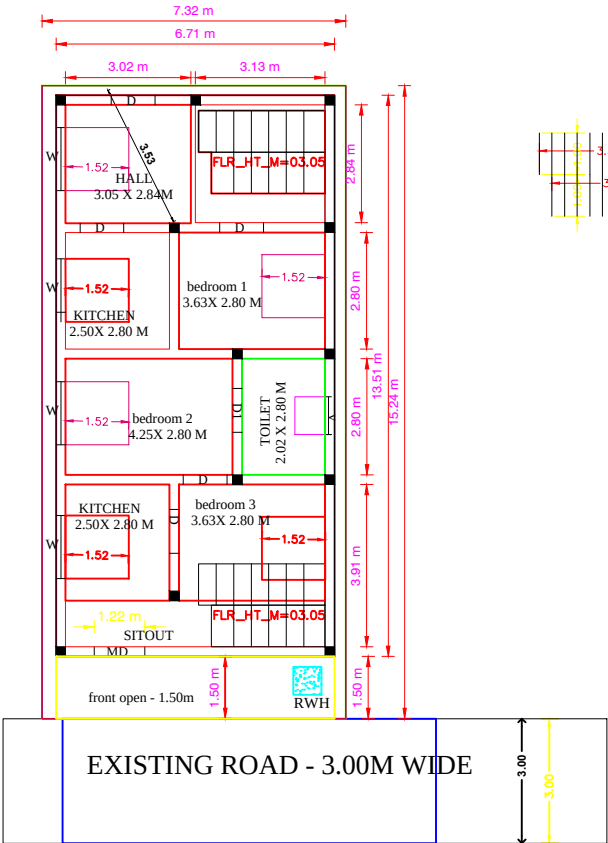



GROUND FLOOR PLAN

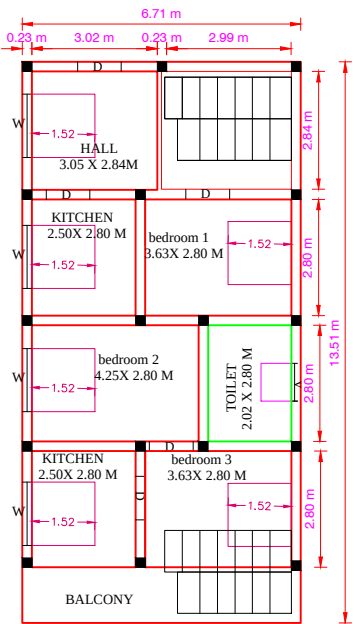

FIRST FLOOR PLAN



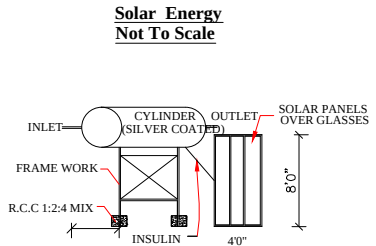


Waste Water Recycle Unit
Not To Scale

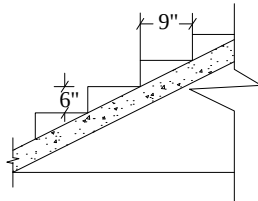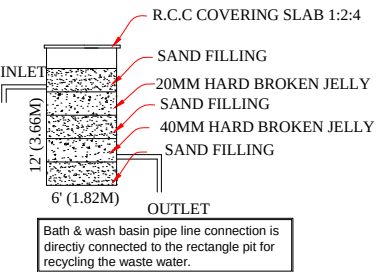

Staircase Detail
Not To Scale

NOTE:
Width - 3'0" - 0.91M
Tread - 0'9" - 0.23M
Rise - 0'6" - 0.15M

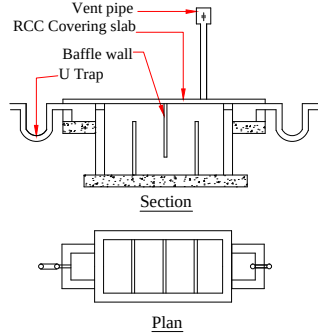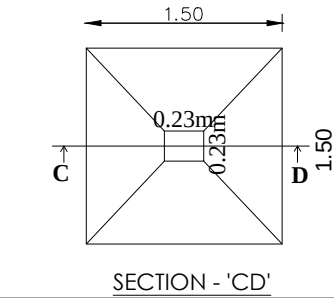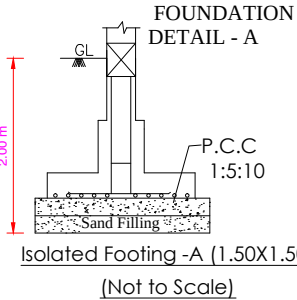

Septic Tank With U Trap
Not To Scale

Er.M.MICHEL JOSEPH DCE.,
LEO BUILDERS,
LICENSED BUILDING SURVEYOR,
REGD NO: RE02/2023- GRADE III
BATLAGUNDU -624202
NILAKOTTAI (T.K), DINDIGUL (D.T)
MOBILE NO.1 - +91 9486485843