
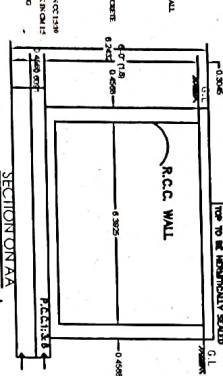
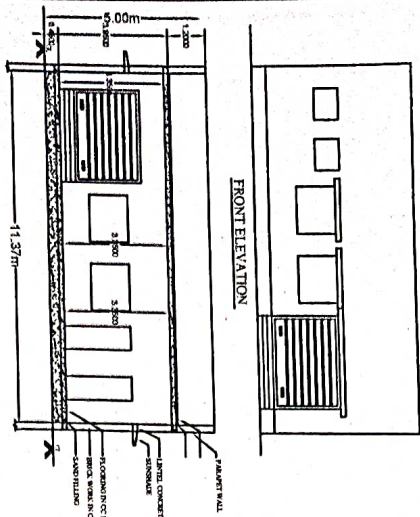







PLAN SHOWING THE PROPOSED CONSTRUCTION OF R.C.C. TERRACED ROOF SHOW ROOM SHOP BUILDING IN PATTI No.7482, 5262, PLOT No.5,6, SURVEY No.219/1C2A1, 219/1C2A(OLD), 219/8 & 219/9 (NEW), EAST AYAKUDI VILLAGE, AYAKUDI TOWN PANCHAYAT, PALANI TALUK, DINDIGUL DISTRICT

PLOT REGULARIZATION No. 680/2023/9, dated:07.11.2023

APPLICANT :- Mr. K. NEPOLEAN, S/o. K.KAMARAJ.

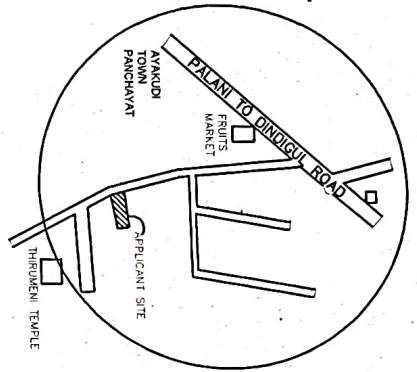

(North) Plot No.7, Pandimani Site
26.99 [86-9']

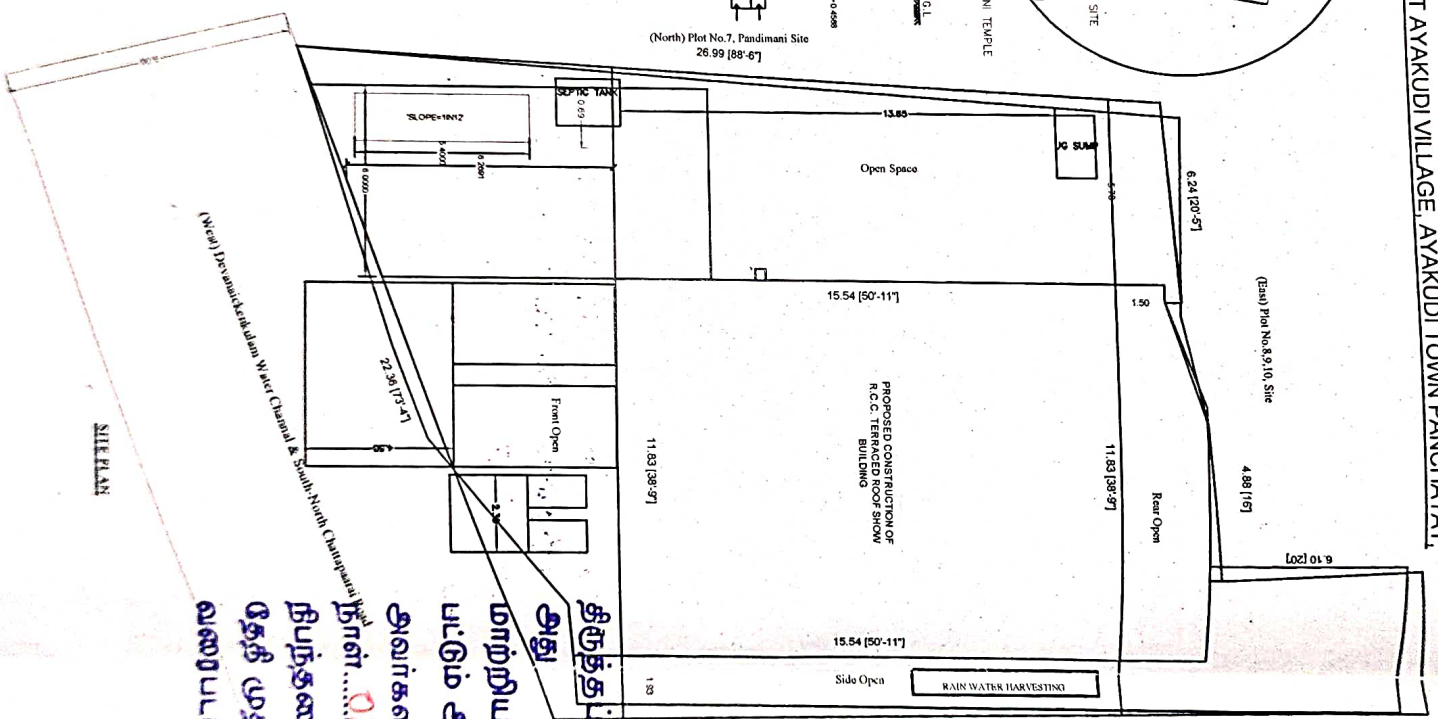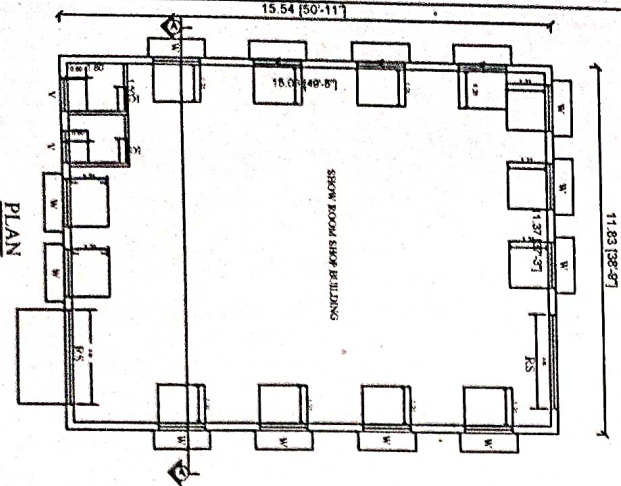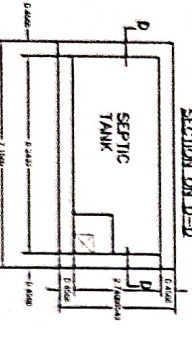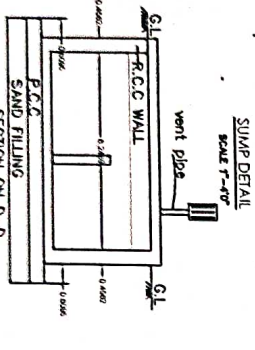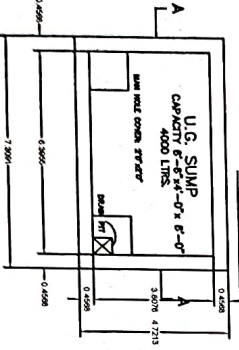

26.46 [86-9']
(South) Plot No.4, Site

SCHEDULE OF JOINERY

TYPE	DESCRIPTION	SIZE	QTY
D1	DOOR	2'-0" x 7'-0"	1
D2	DOOR	3'-0" x 7'-0"	1
W1	WINDOW	4'-0" x 4'-0"	1
W2	WINDOW	2'-0" x 4'-0"	1
W3	WINDOW	2'-0" x 4'-0"	1
V1	VENTILATOR	2'-0" x 2'-0"	1
R3	ROLLING SHUTTER	10'-0" x 7'-0"	1
AREA STATEMENT		SQ.FT	SQ.M
NON F.S.I AREA		-	-
F.S.I	:	1.25	-
PLOT COVERAGE	:	35.22%	-
NO. OF TWO WHEELER PARKING	:	2 No	-
NO. OF CAR PARKING	:	2 No	-

திருத்தப்பட்ட கட்டிட விதிகளுக்குப்போது அது சம்மந்தமாக அப்போதைக்கப்போது மாற்றியமைக்கப்படும் சட்ட திட்டங்களுக்குட்பட்டும் ஆயக்குடி நகராட்சி செயல் ஆலுவன் நகர் 08/01/2024 ல் ரெவலயட் நியந்தனைகளுக்குட்பட்டும் 08/01/2024 தேதி முதல் 08/01/2029 தேதி வரை வரைபடம் அங்கீகரிக்கப்படுகிறது.

செயல் ஆலுவன் ஆயக்குடி நகராட்சி
08/01/2024
08/01/2029