



PLAN SHOWING THE PROPOSED ADDITIONAL CONSTRUCTION OF RCC ROOF DWELLING HOUSE IN SECOND FLOOR IN SURVEY NO : 418/3, NATHAM SURVEY NO:1378/2B ,WARD NO:06 AT MAYANA ROAD , BATLAGUNDU TOWN PANCHAYAT,NILAKOTTAI TALUK AND DINDIGUL DISTRICT. SCALE - 1:100


APPLICANT : Mr.P.ALAGUPANDI S/O Mr.PALANI

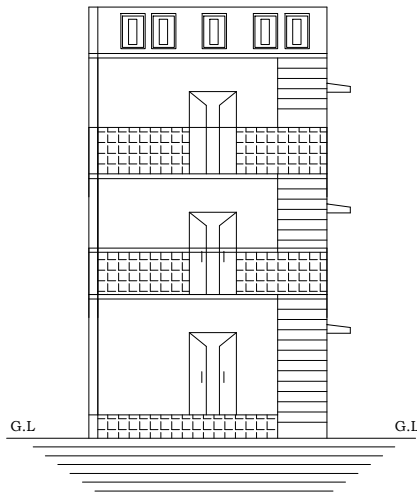


ELEVATION

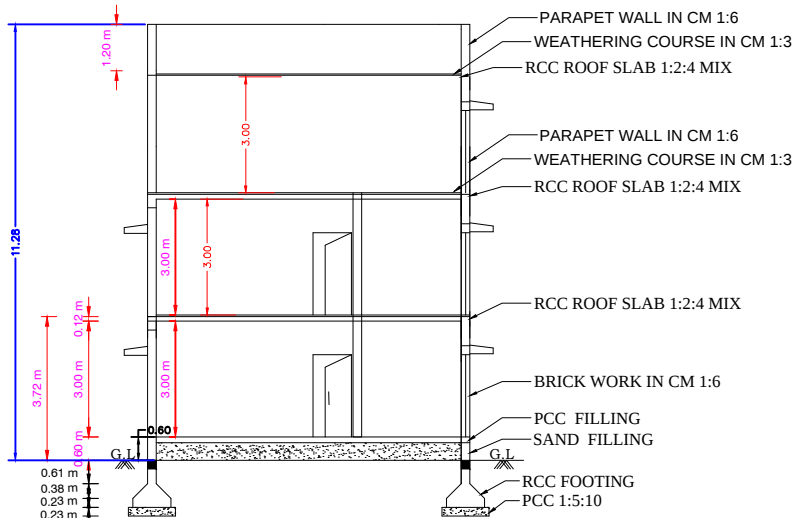


SECTION ON - AB

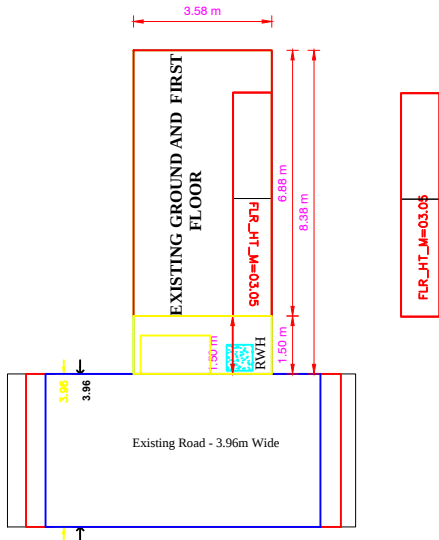





EXISTING GROUND FLOOR PLAN

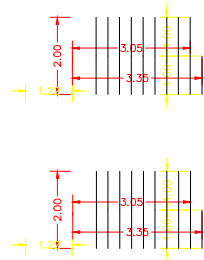




EXISTING FIRST FLOOR PLAN

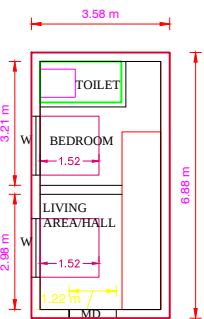

PROP.SECOND FLOOR PLAN

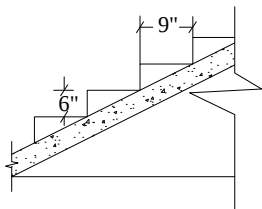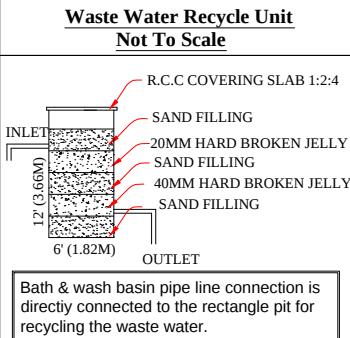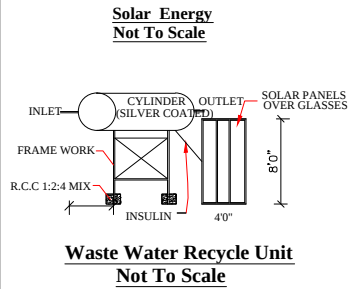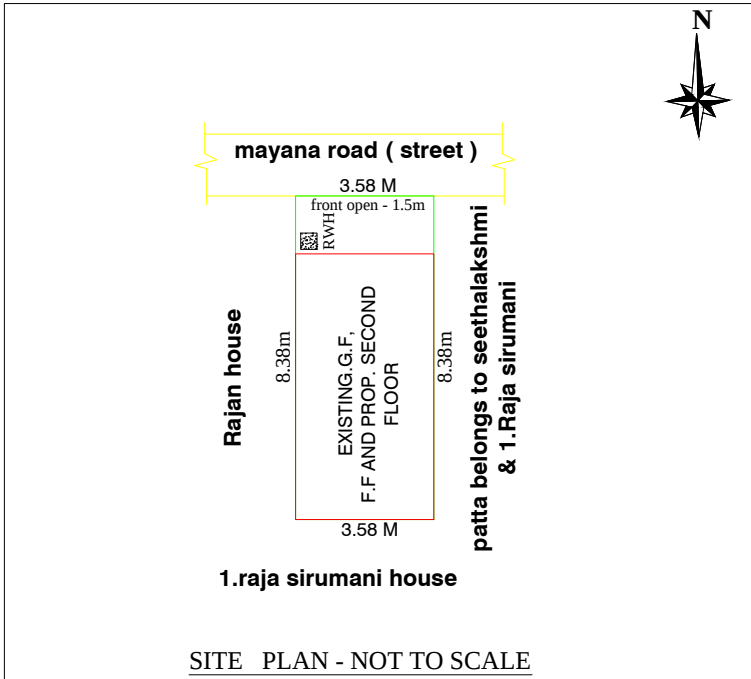

NOTE:
Width - 3'0" - 0.91M
Tread - 0'9" - 0.23M
Rise - 0'6" - 0.15M

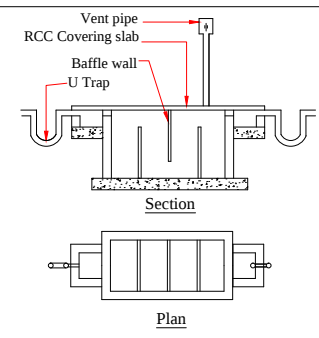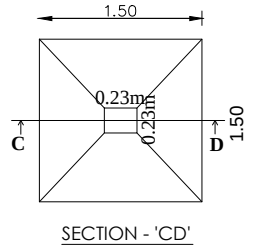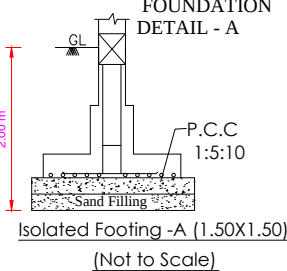

Using 'U' type trap 2 Nos in inlet, outlet & Ventpipe will be covered with mosquito proof covering net in inner side of vent pipe and top of vent pipe

Septic Tank With U Trap
Not To Scale

SPECIFICATION:-

ALL DETAILS ARE AS SHOWN IN SECTION ON ---- "A-B"

JOINERIES:-

M.D ---- MAIN DOOR----	4'0" X 7'0"	1.22 X 2.13
D ---- DOOR ----	3'3" X 7'0"	0.99 X 2.13
D1 ----DOOR ----	2'6" X 7'0"	0.76 X 2.13
W1 ----WINDOW----	4'0" X 4'6"	1.22 X 1.37
W ---- WINDOW ----	5'0" X 4'6"	1.52 X 1.37
V ---- VENTILATOR ----	3'0" X 2'0"	0.91 X 0.60
GW ---- GLASS WINDOW ----	3'3" X 10'0"	1.00 X 3.05

AREA DETAILS:-

	Sq.ft.	Sq.mt.
TOTAL AREA OF SITE AREA ---	323.125	30.03
EXISTING G.F. AREA ---	264.38	24.57
EXISTING F.F. AREA ---	264.38	24.57
PROP.SECOND FLOOR AREA --	264.38	24.57
VACANT AREA ----	58.745	5.46

LEGEND:-

OWNER'S BOUNDARY SHOWN IN GREEN----	
PROPOSED CONSTRUCTION SHOWN IN RED-----	
EXISTING ROAD SHOWN IN YELLOW-----	

OFFICE USE ONLY :-

APPLICANT :-

REGISTERED ENGINEER :-

Er.R.ARUNAGIRI.DCE.,LBS.,
AT CONSTRUCTION,
1ST FLOOR, NEAR DMS HOSPITAL,
BATLAGUNDU -624202
NILAKOTTAI (T.K), DINDIGUL (D.T)
MOBILE NO.1 - +91 78269 19970