



PLAN SHOWING THE PROPOSED CONSTRUCTION OF RCC ROOF RESIDENTIAL DWELLING BUILDING IN GROUND AND FIRST FLOOR AT OLD S.F. NO - 483 AND NATHAM NEW S.F.NO - 1189/11 AT STREET NO: 2, WARD NO:2 IN OLD POST OFFICE STREET AT PATTIVEERANPATTI VILLAGE & TOWN PANCHAYAT, NILAKOTTAI TALUK, DINDIGUL DISTRICT. SCALE - 1:100


APPLICANT : MR.D.MAHENDRAVEL S/O MR. DHANUSHKODI

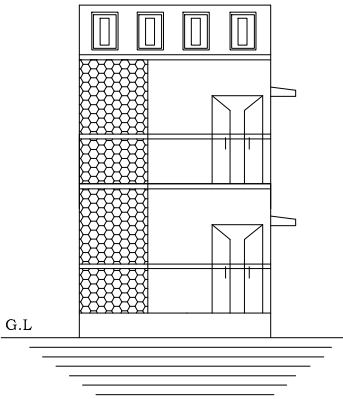

ELEVATION

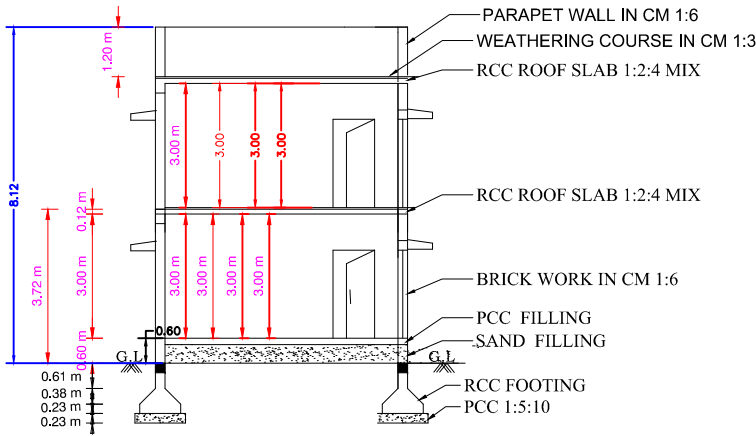

SECTION ON - AB

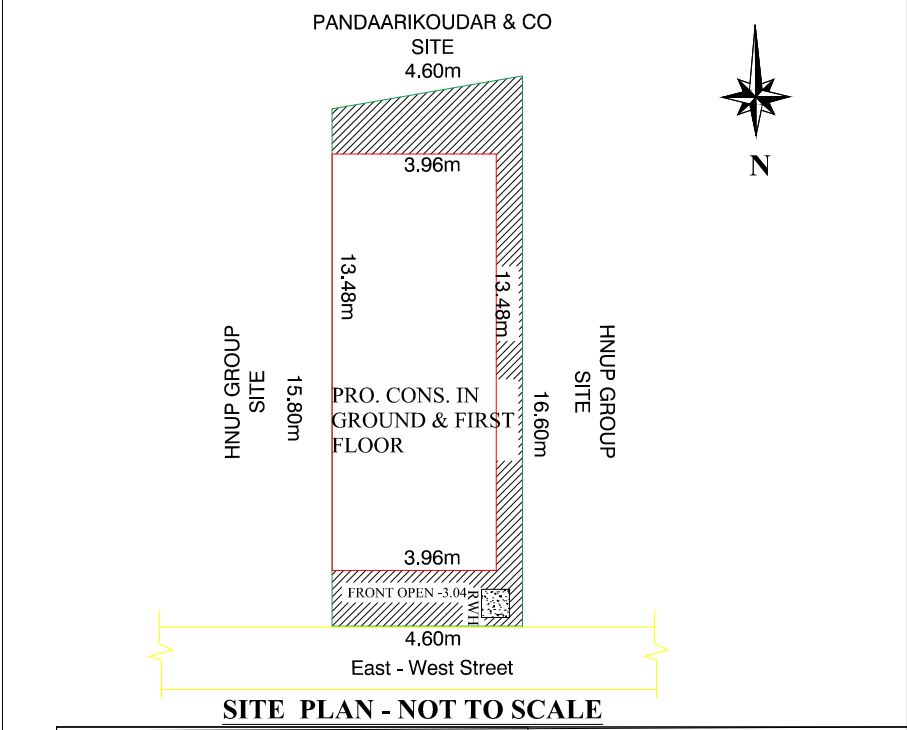


SITE PLAN - NOT TO SCALE

| SPECIFICATION:-                                   |              |             |
|---------------------------------------------------|--------------|-------------|
| ALL DETAILS ARE AS SHOWN IN SECTION ON ---- "A-B" |              |             |
| JOINERIES:-                                       |              |             |
| M.D ---- MAIN DOOR----                            | 4'0" X 7'0"  | 1.22 X 2.13 |
| D ---- DOOR ----                                  | 3'3" X 7'0"  | 0.99 X 2.13 |
| D1 ----DOOR ----                                  | 2'6" X 7'0"  | 0.76 X 2.13 |
| W1 ----WINDOW ----                                | 4'0" X 4'6"  | 1.22 X 1.37 |
| W -- WINDOW ----                                  | 5'0" X 4'6"  | 1.52 X 1.37 |
| V -- VENTILATOR ----                              | 3'0" X 2'0"  | 0.91 X 0.60 |
| GW ---- GLASS WINDOW --                           | 3'3" X 10'0" | 1.00 X 3.05 |


| AREA DETAILS:-                |        |        |
|-------------------------------|--------|--------|
|                               | Sq.ft. | Sq.mt. |
| TOTAL AREA OF THE SITE -- --  | 798.75 | 74.23  |
| PROPOSED CONT G.F. AREA -- -- | 584.37 | 54.29  |
| PROPOSED CONT F.F. AREA ----  | 584.37 | 54.29  |
| OPEN SPACE AREA ----          | 214.38 | 19.94  |

| LEGEND:-                                 |  |  |
|------------------------------------------|--|--|
| OWNER'S BOUNDARY SHOWN IN GREEN----      |  |  |
| PROPOSED CONSTRUCTION SHOWN IN RED- ---- |  |  |
| EXISTING ROAD SHOWN IN YELLOW- ----      |  |  |


OFFICE USE ONLY :-

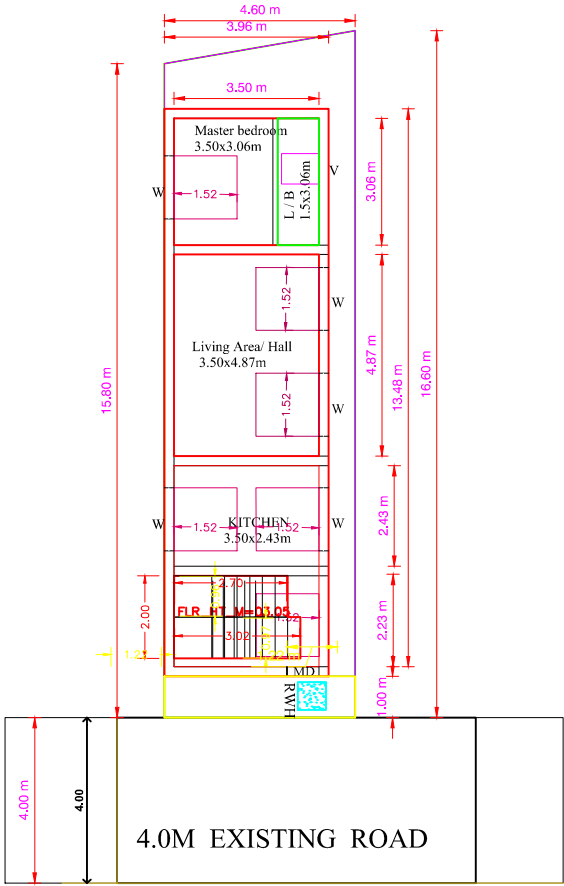


GROUND FLOOR PLAN

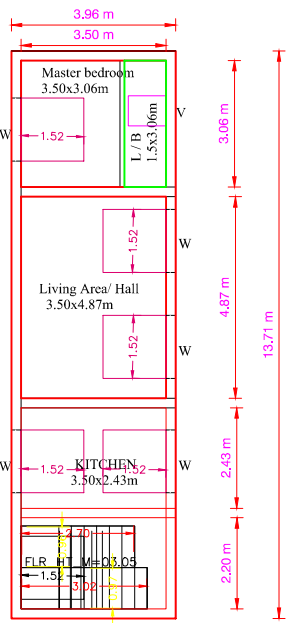


FIRST FLOOR PLAN

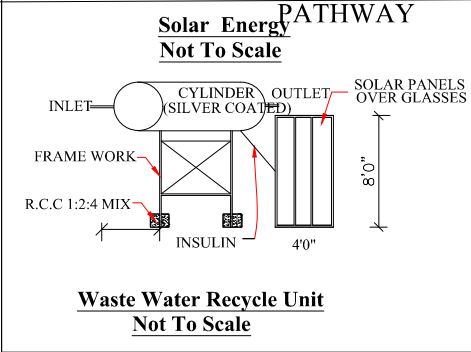

Waste Water Recycle Unit Not To Scale

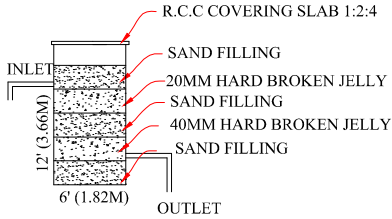


Bath & wash basin pipe line connection is directly connected to the rectangle pit for recycling the waste water.


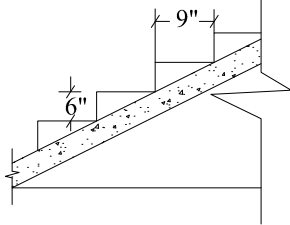


Staircase Detail Not To Scale

NOTE:  
Width - 3'0" - 0.91M  
Tread - 0'9" - 0.23M  
Rise - 0'6" - 0.15M

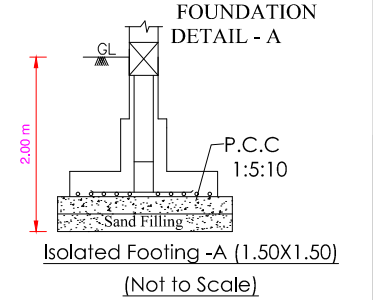

Isolated Footing -A (1.50X1.50) (Not to Scale)

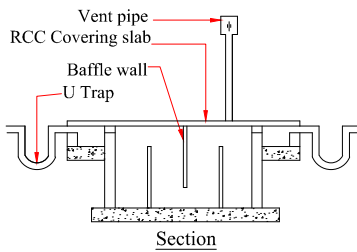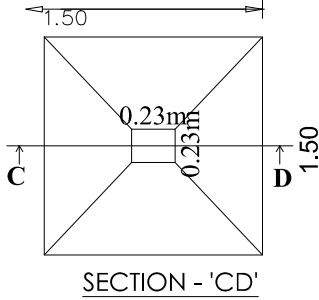

Plan

Using 'U' type trap 2 Nos in inlet, outlet & Ventpipe will be covered with mosquito proof covering net in inner side of vent pipe and top of vent pipe

Septic Tank With U Trap Not To Scale

APPLICANT :-

REGISTERED ENGINEER :-

Er.T.MANICKAKANI .DCE.,LBS.,  
CONSULTING CIVIL ENGINEER  
M.K. ASSOCIATES,  
SAVADI BAZAR,  
PATTIVEERAN PATTI,  
MOBILE NO.1 - +91 996519811