
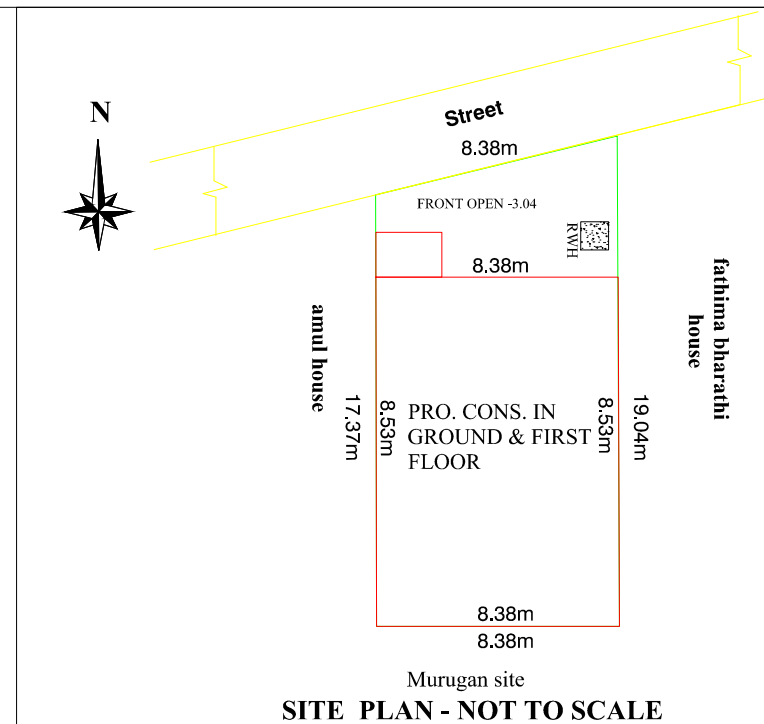


PLAN SHOWING THE PROPOSED CONSTRUCTION OF RCC ROOF RESIDENTIAL DWELLING BUILDING IN GROUND AND FIRST FLOOR AT NATHAM SURVEY NO - 412B/10A1A1A , WARD NO:7 , METTUR STREET 2,BATLAGUNDU TOWN PANCHAYAT,NILAKOTTAI TALUK, DINDIGUL DISTRICT. SCALE - 1:100

APPLICANT : MR.A.JEYARAJ,
S/O MR.ARUL SAMY SERVAI.

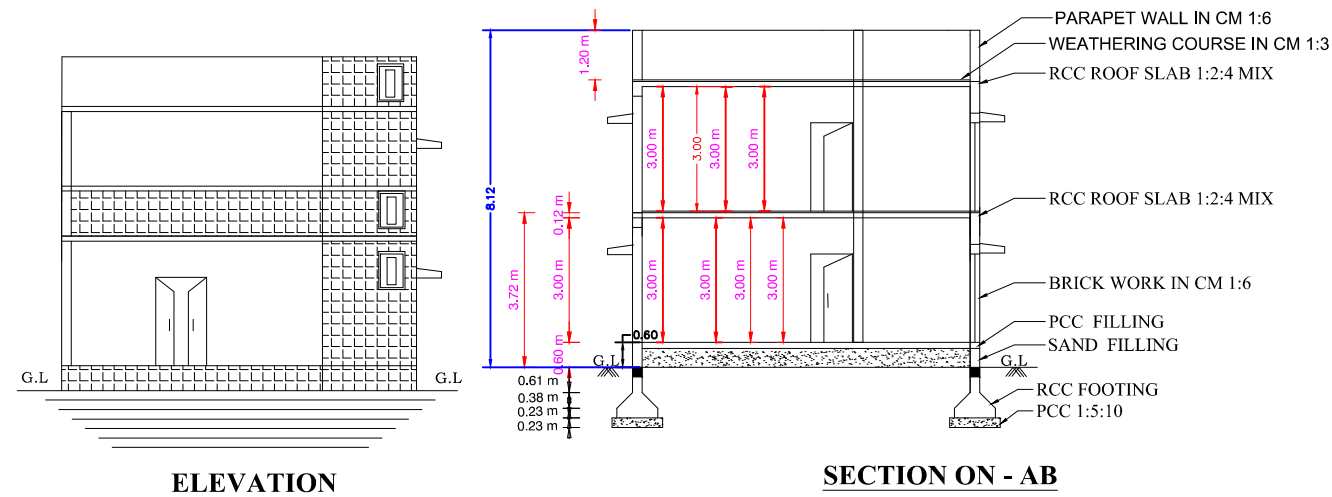

SPECIFICATION:-

ALL DETAILS ARE AS SHOWN IN SECTION ON ---- "A-B"

JOINERIES:-

M.D ---- MAIN DOOR-----	4'0" X 7'0"	1.22 X 2.13
D ---- DOOR -----	3'3" X 7'0"	0.99 X 2.13
D1 ----DOOR -----	2'6" X 7'0"	0.76 X 2.13
W1 ----WINDOW-----	4'0" X 4'6"	1.22 X 1.37
W ---- WINDOW -----	5'0" X 4'6"	1.52 X 1.37
V ---- VENTILATOR -----	3'0" X 2'0"	0.91 X 0.60
GW ---- GLASS WINDOW ---	3'3" X 10'0"	1.00 X 3.05

AREA DETAILS:-

<u>AREA DETAILS:-</u>	Sq.ft.	Sq.mt.
TOTAL AREA OF THE SITE -- --	1643.25	152.66
PROPOSED CONT G.F. AREA --- ---	800.00	74.33
PROPOSED CONT F.F. AREA -- --	800.00	74.33
OPEN SPACE AREA ---- ----	843.25	75.33


LEGEND:-

OWNER'S BOUNDARY SHOWN IN GREEN--- -- 


PROPOSED CONSTRUCTION SHOWN IN RED- -- -- 

EXISTING ROAD SHOWN IN YELLOW- -- -- --


OFFICE USE ONLY :-

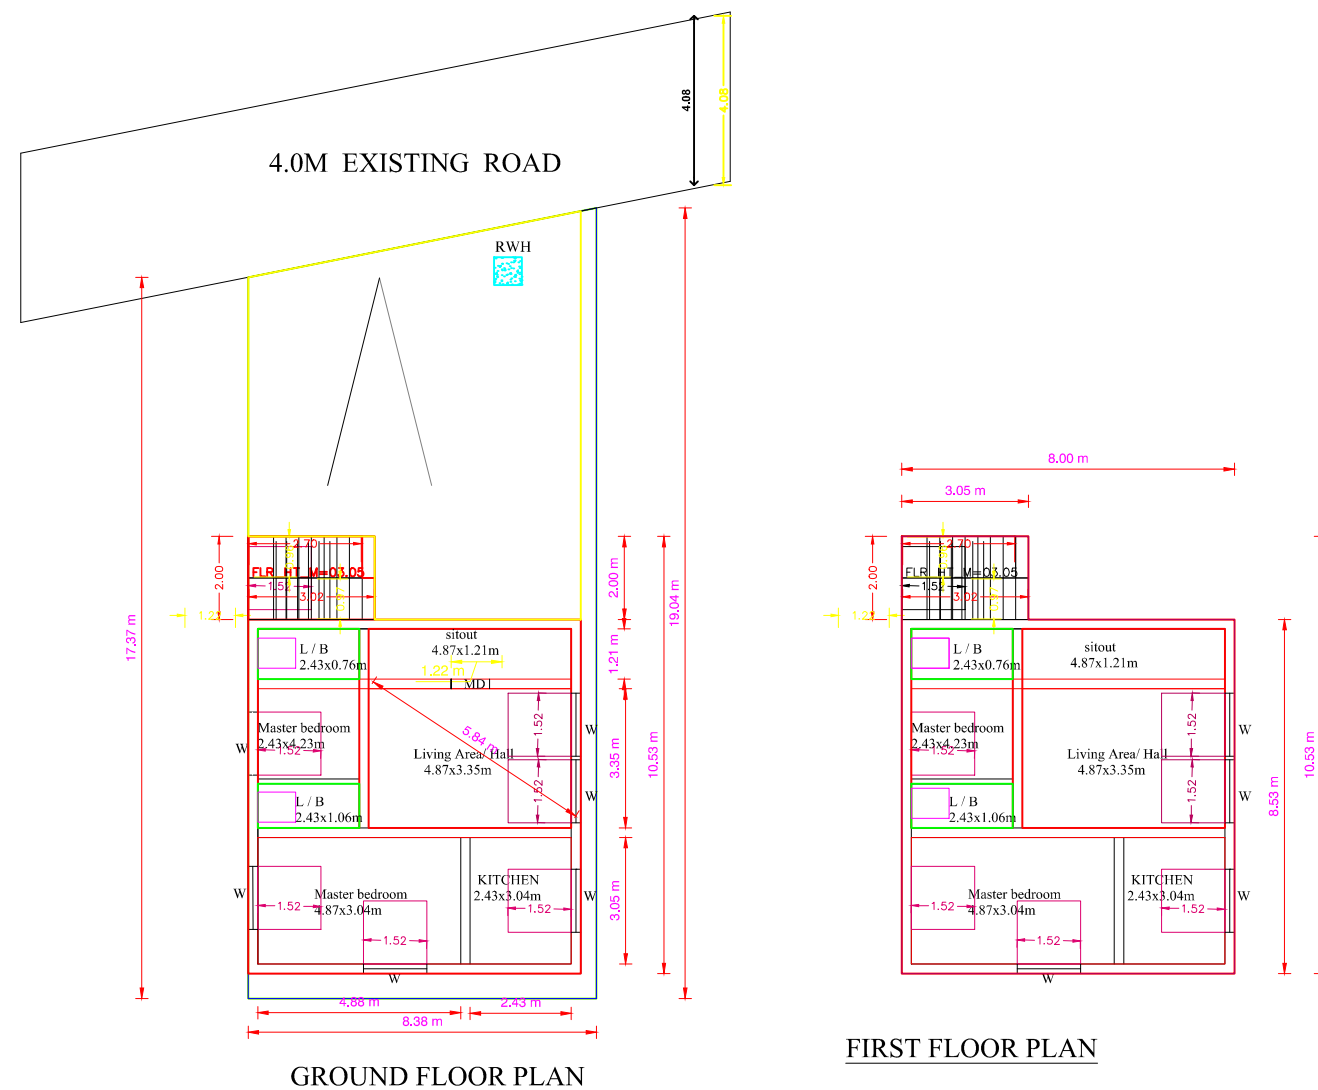

Solar Energy Not To Scale

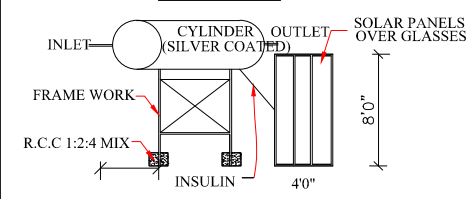


Waste Water Recycle Unit
Not To Scale

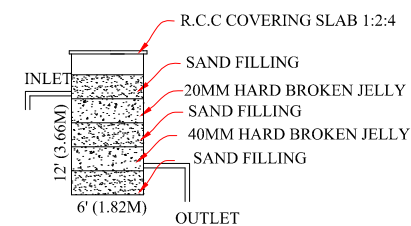

Bath & wash basin pipe line connection is directly connected to the rectangle pit for recycling the waste water.

FOUNDATION

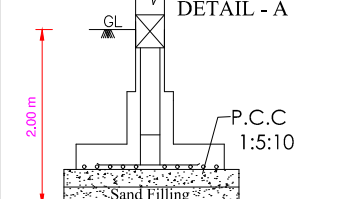


Isolated Footing -A (1.50X1.50)
(Not to Scale)

SECTION - 'CD'

Staircase Detail
Not To Scale

NOTE:
Width - 3'0" - 0.91M
Tread - 0'9" - 0.23M
Rise - 0'6" - 0.15M

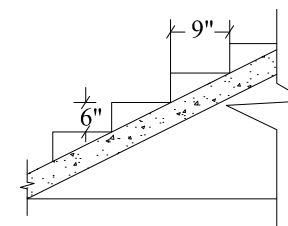

Vent pipe

RCC Covering slab

Baffle wall

U Trap

Section

Plan

Septic Tank With U Trap
Not To Scale

APPLICANT :-

REGISTERED ENGINEER :-

ER. M. MICHAEL JOSEPH D.C.E.,
LEO BUILDERS
CONSULTING CIVIL ENGINEER
LICENSED BUILDING SURVEYOR
REGISTERED ENGINEER GRADE III
Regd No: RE02/2023-GRADE III
VALAN AGAM, K. K. NAGAR,
BATLAGUNDU-624202
MOBILE : 94864 85333