
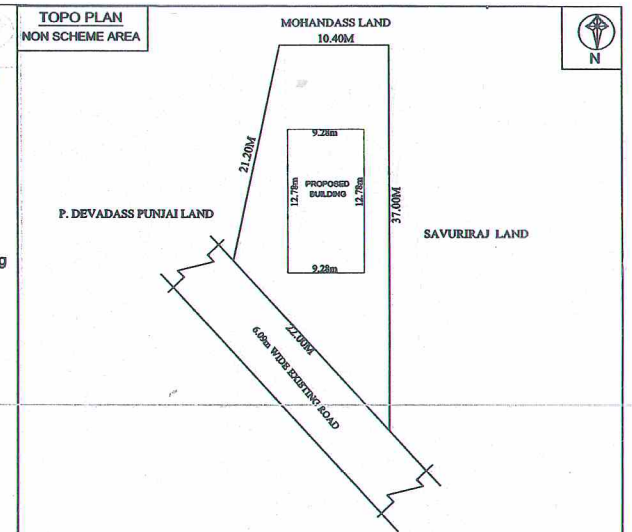
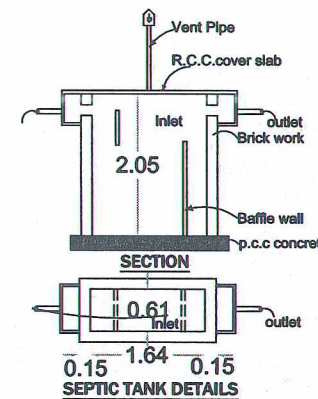
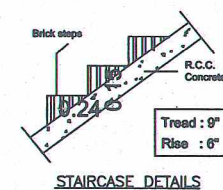
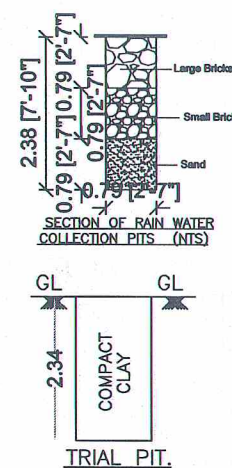
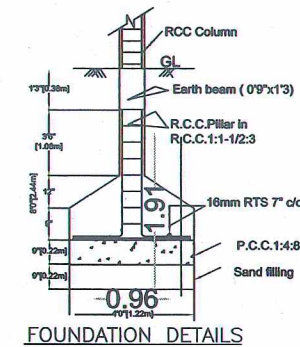
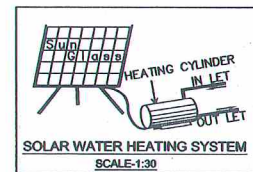
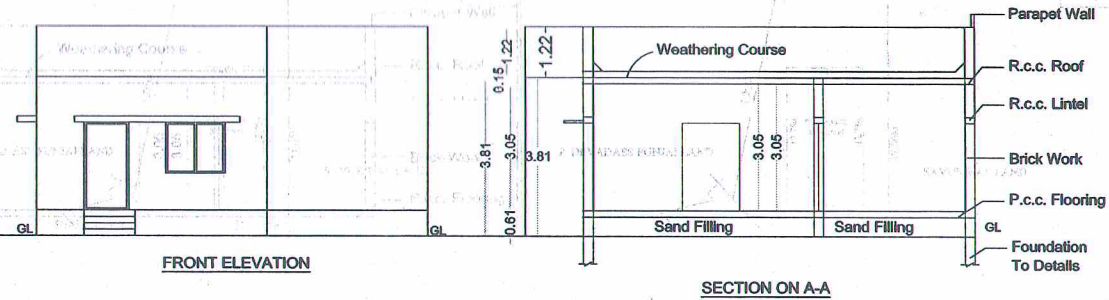


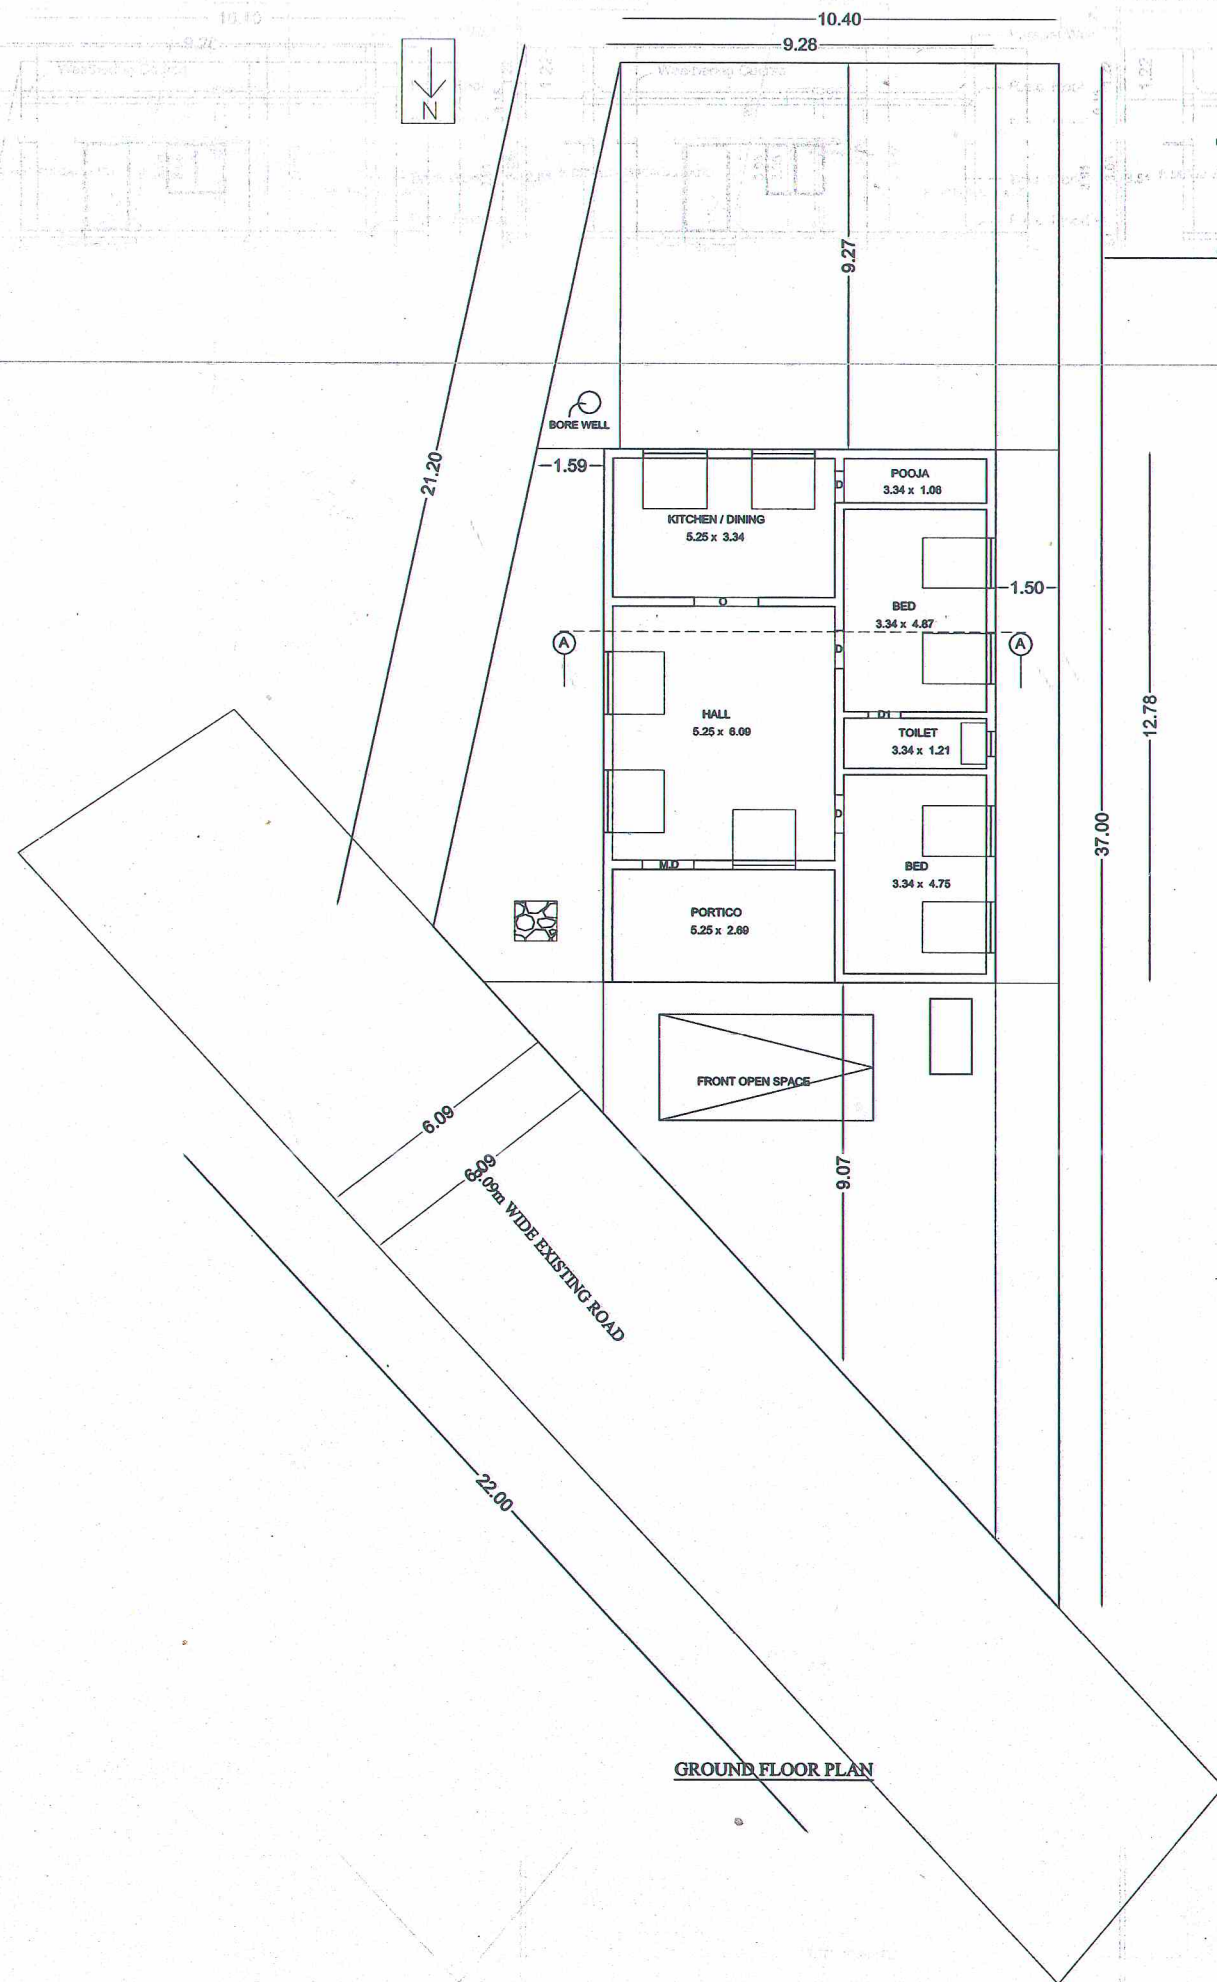

PLAN SHOWING THE PROPOSED CONSTRUCTION OF A
RESIDENTIAL BUILDING IN S.NO:1107 / 15B, PATTAN NO: 8793
AT SEVUGAMPATTI VILLAGE & TOWN PANCHAYAT, NILAKOTTAI
TALUK, DINDIGUL DISTRICT.

JOINERY DETAILS SCALE : 1"=100"			
MD	MAIN DOOR	3' 6" X 7' 0"	(1.06 X 2.13)
D	DOOR	3' 0" X 7' 0"	(0.91 X 2.13)
D1	DOOR	2' 6" X 7' 0"	(0.78 X 2.13)
W	WINDOW	8' 0" X 5' 0"	(2.44 X 1.52)
V	VENTILATOR	3' 0" X 2' 0"	(0.91 X 0.61)

AREA STATEMENT				
DESCRIPTION	FSI AREA SQ.M	NON FSI AREA SQ.M	TOTAL AREA SQ.M SQ.FT	
SITE AREA	—	—	415.00	4465.40
PRO.,GROUND FLOOR AREA	—	—	118.59	1276.02
OPEN SPACE AREA	—	—	296.41	3189.38

FSI = $\frac{\text{TOTAL BUILTUP AREA AS PER FSI RULES}}{\text{SITE AREA}} = \frac{118.59}{415.00} = 0.28 < 2.0$

COLOUR INDEX
O Site O Road O PRO

OFFICE USE
R. S.
MAYILVAHANAN D.Man (CIVIL)
Reg. No: RE. 2021/10/005 (Gr.III)
SIVA CONSTRUCTION,
Union Office (opposite)
YATHALAGUNDU - 624202
Mobile No : 9567973371

J. Anand
R. Gokila

APPLICANTS
1. SARVESWARAN
2. GOKILA