



PLAN SHOWING THE PROPOSED CONSTRUCTION DWELLING HOUSE IN RESIDENTIAL BUILDING AT GROUND FLOOR IN SF NO - 250/37, PATTA NO - 5089 AT NILAKOTTAI TOWN PANCHAYAT, NILAKOTTAI TALUK, DINDIGUL DISTRICT - 624 208.





APPLICANT : Mr.R.RAMAIYA S/O Mr.RANGAIYA

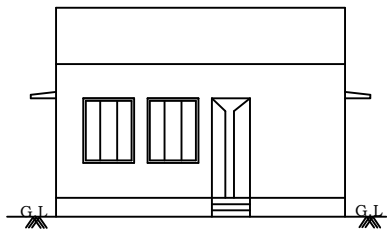

ELEVATION

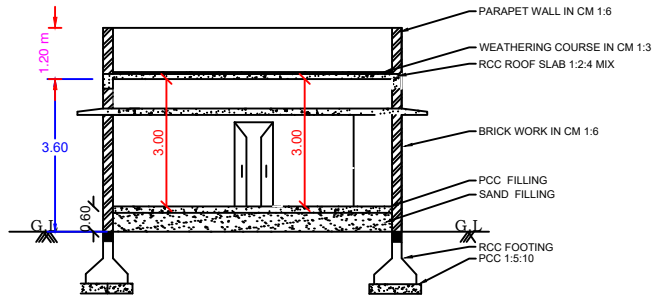

SECTION AB

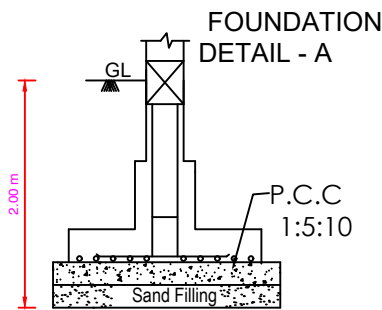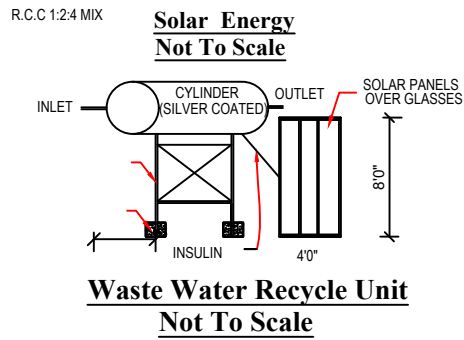

SPECIFICATION:-

ALL DETAILS ARE AS SHOWN IN SECTION ON ---- "A-B"

JOINERIES:-

M.D ---- MAIN DOOR----	4'0" X 7'0"	1.22 X 2.13
D ---- DOOR ----	3'3" X 7'0"	0.99 X 2.13
D1 ----DOOR ----	2'6" X 7'0"	0.76 X 2.13
W1 ----WINDOW----	4'0" X 4'6"	1.22 X 1.37
W ---- WINDOW ----	5'0" X 4'6"	1.52 X 1.37
V ---- VENTILATOR ----	3'0" X 2'0"	0.91 X 0.60
GW ---- GLASS WINDOW ---	3'3" X 10'0"	1.00 X 3.05

AREA DETAILS:-

	Sq.mt.	Sq.ft.
TOTAL SITE AREA	95.39	1026.49
PROPOSED CONT G.F. AREA	61.12	0657.12
OPEN SPACE AREA	34.27	0369.37

LEGEND:-

OWNER'S BOUNDARY SHOWN IN GREEN----	
PROPOSED CONSTRUCTION SHOWN IN RED----	
EXISTING ROAD SHOWN IN YELLOW----	

OFFICE USE ONLY :-

BUILDING PRIMISSION :-

Roc.No - 176/2024
Building Permission No - 01/2024-2025

/E -Signed/
Executive Officer / Nilakottai Town panchayat,
Dindigul District.

APPLICANT :-


R. Ramaiya

Mr.R.RAMAIYA


REGISTERED ENGINEER :-

SABARI CONSTRUCTION 2.O




Er.B.SABARINATHAN M.E(Structrual Engg)
REGISTERED ENGINEER, REG.NO - 021/2024,
NILAKKPTTAI TOWN PANCHAYAT,
PPCS COMPLEX, NEAR ICICI BANK, MADURAI
MAIN ROAD, THIRUMANGALAM (T.K),
MADURAI (D.T)
MOBILE NO.1 - +91 95971 30344
MOBILE NO.2 - +91 96298 30344

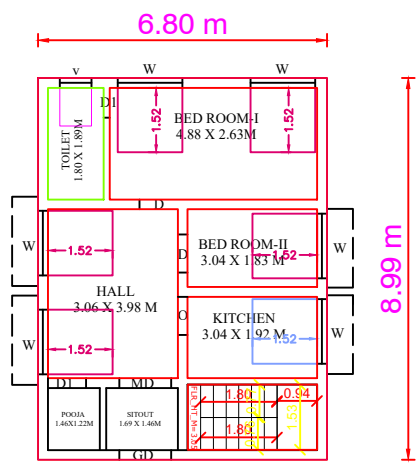

GROUND FLOOR


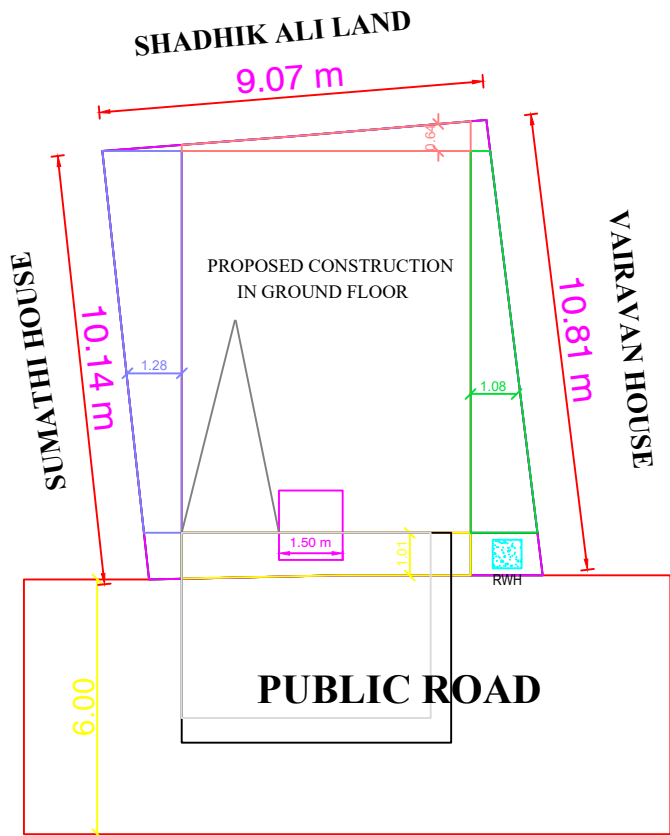


SITE PLAN

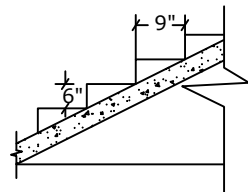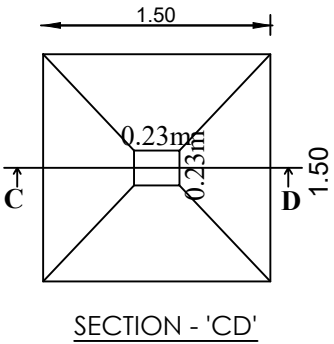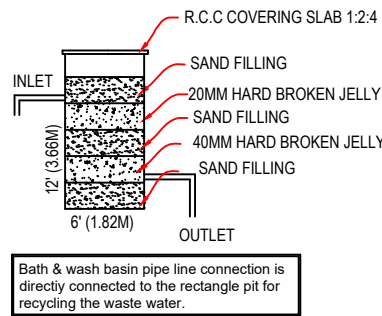

Staircase Detail
Not To Scale

NOTE:
Width - 3'0" - 0.91M
Tread - 0'9" - 0.23M
Rise - 0'6" - 0.15M

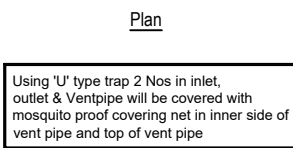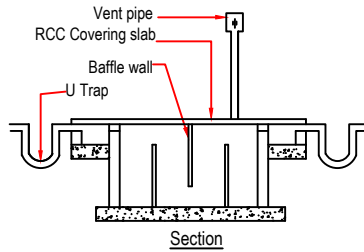

Septic Tank With U Trap
Not To Scale