



PLAN SHOWING THE PROPOSED CONSTRUCTION OF RCC ROOF RESIDENTIAL DWELLING BUILDING IN GROUND FLOOR AT
OLD S.F. NO - 318/3B NEW S.F. NO - 502/11, PATTa NO:961, OLD WADR NO:10,NEW WARD NO :18,LAKSHMIPURAM
STREET,SEDAPATTY,SITHAYANKOTTAI TOWN PANCHAYAT, ATHOOR TALUK, DINDIGUL DISTRICT.

SCALE - 1:100


APPLICANT : MR.P.MUTHURAJ S/O MR.T.PERUMAL

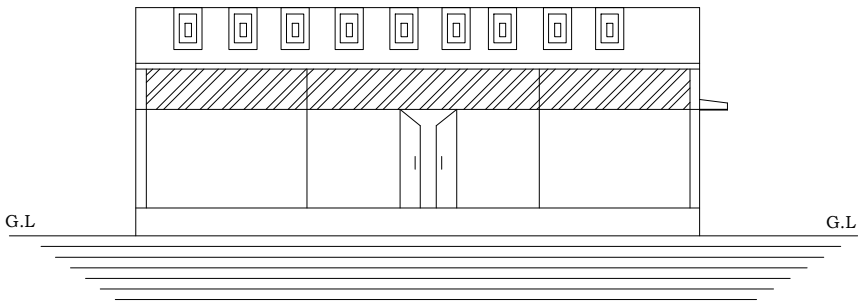


ELEVATION

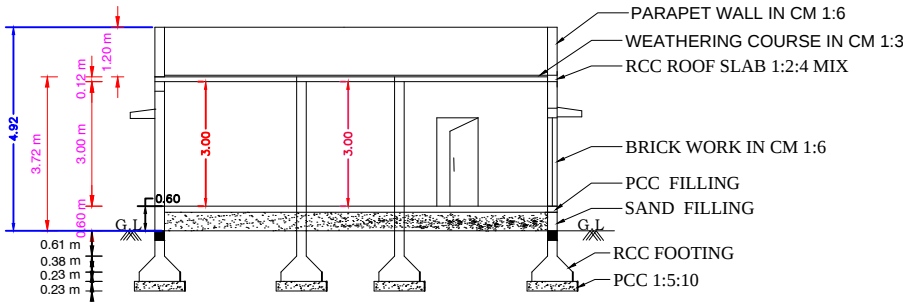


SECTION ON - AB

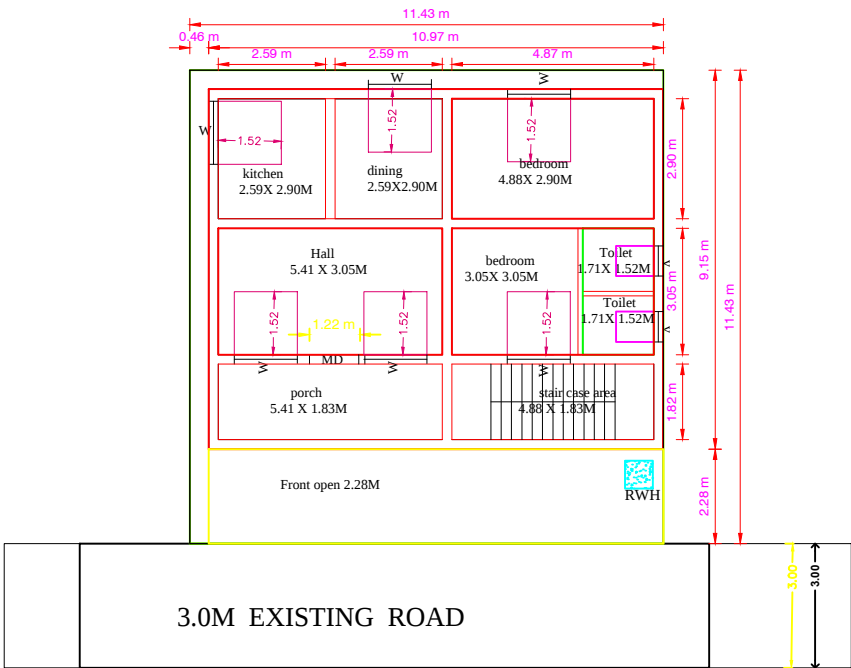


GROUND FLOOR PLAN

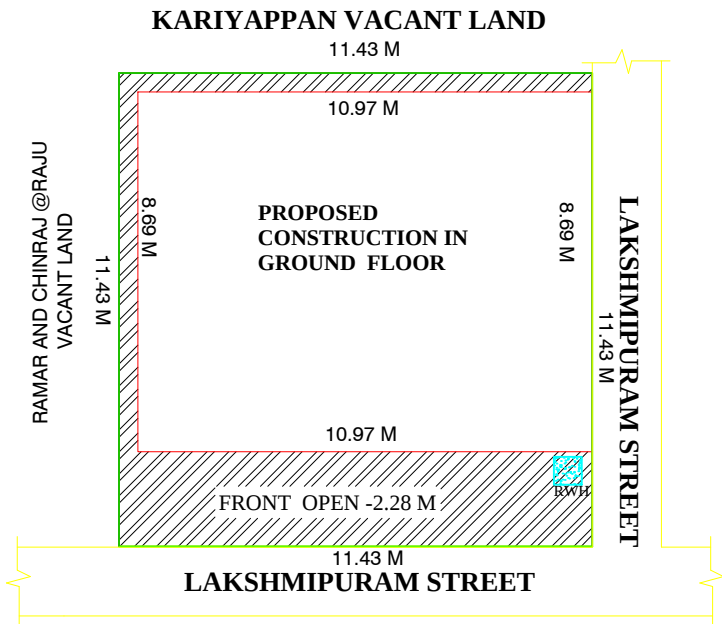


ROAD PLAN - NOT TO SCALE

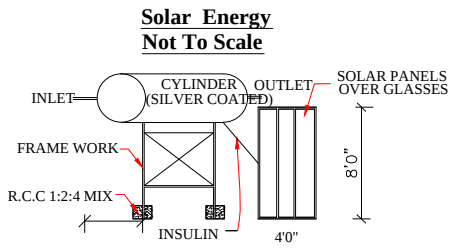

Waste Water Recycle Unit Not To Scale



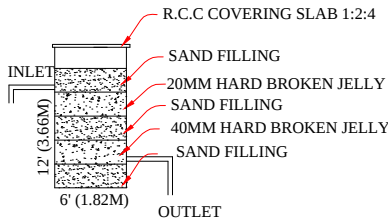


Bath & wash basin pipe line connection is directly connected to the rectangle pit for recycling the waste water.

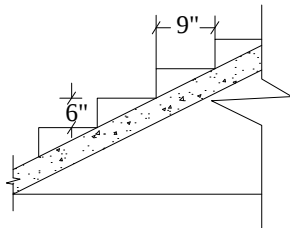

Staircase Detail Not To Scale

NOTE:
Width - 3'0" - 0.91M
Tread - 0'9" - 0.23M
Rise - 0'6" - 0.15M

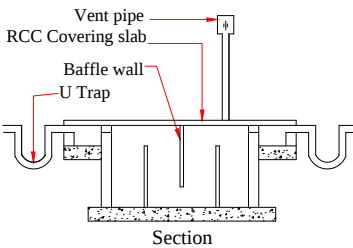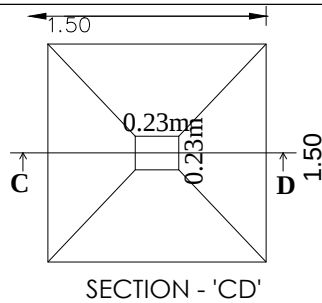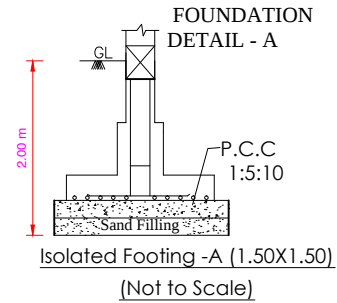

Septic Tank With U Trap Not To Scale

SPECIFICATION:-

ALL DETAILS ARE AS SHOWN IN SECTION ON ---- "A-B"

JOINERIES:-

M.D ---- MAIN DOOR----	4'0" X 7'0"	1.22 X 2.13
D ---- DOOR ----	3'3" X 7'0"	0.99 X 2.13
D1 ----DOOR ----	2'6" X 7'0"	0.76 X 2.13
W1 ----WINDOW----	4'0" X 4'6"	1.22 X 1.37
W ---- WINDOW ----	5'0" X 4'6"	1.52 X 1.37
V ---- VENTILATOR ----	3'0" X 2'0"	0.91 X 0.60
GW ---- GLASS WINDOW ---	3'3" X 10'0"	1.00 X 3.05

AREA DETAILS:-

	Sq.ft.	Sq.mt.
TOTAL AREA OF THE SITE ---	1406.25	130.63
PROPOSED CONT G.F. AREA ---	1026.00	95.31
OPEN SPACE AREA ----	0380.25	35.32

LEGEND:-

OWNER'S BOUNDARY SHOWN IN GREEN----	
PROPOSED CONSTRUCTION SHOWN IN RED-----	
EXISTING ROAD SHOWN IN YELLOW-----	

OFFICE USE ONLY :-

BUILDING PERMISSION :-

Roc.No : 199/2024

Building Plan No : 2

/E signed/

Executive Officer

Selection Grade Town Panchayat

Sithayankottai

Dindigul District

APPLICANT :-

P. Perumal

REGISTERED ENGINEER :-

Dr.M.C RAJENDRAN, B.Tech., D.Arch
Consulting Civil Engineer & Contractors
RMC Consultancy Services
MGR Complex, Battagundu Road
Sempatty DINDIGUL - 624 707
Contact 98446 98031