



PLAN SHOWING THE PROPOSED CONSTRUCTION OF A.C. SHEET ROOF RESIDENTIAL DWELLING BUILDING IN GROUND FLOOR AT NATHAM SURVEY NO : 1006, NEW WARD NO:8, KALLAR STREET , AYYAMPALAYAM TOWN PANCHAYAT, ATHOOR TALUK,DINDIGUL DISTRICT. SCALE - 1:100

APPLICANT : Mr.S.SUBRAMANI , S/O Mr.A.SADIYANDI.

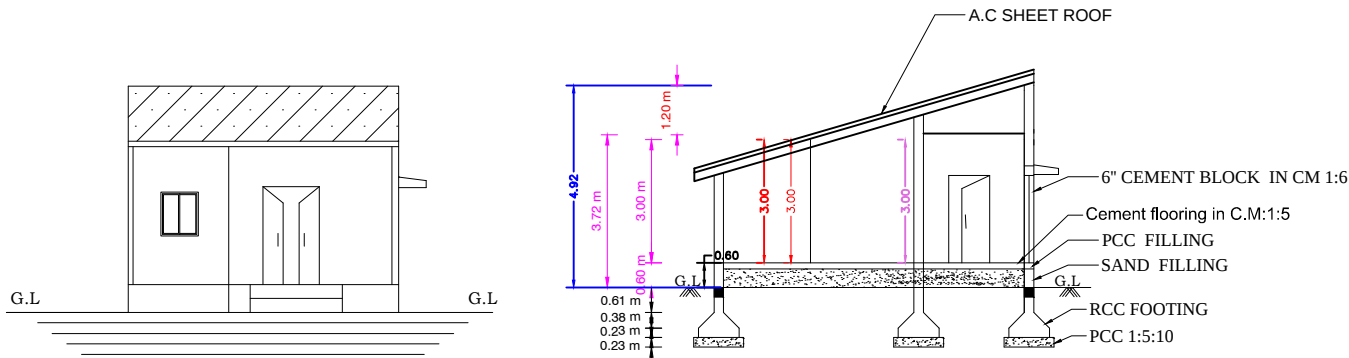


ELEVATION




SECTION ON - AB

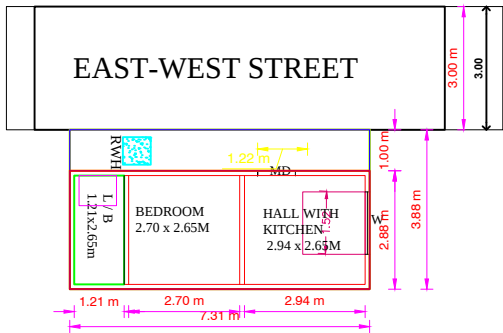

GROUND FLOOR PLAN



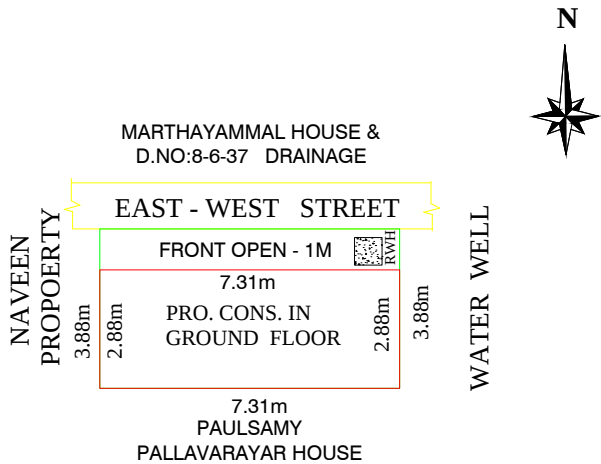


ROAD PLAN - NOT TO SCALE

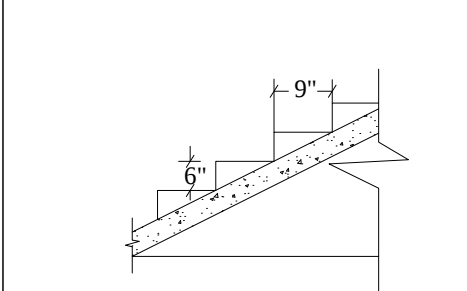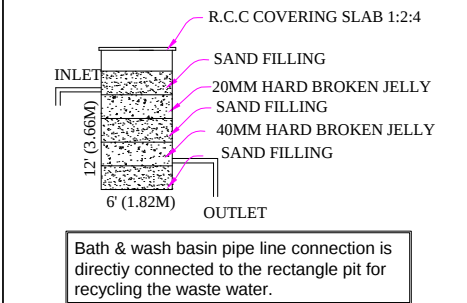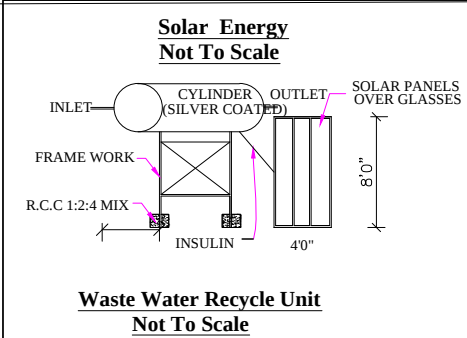

Staircase Detail
Not To Scale

NOTE:
Width - 3'0" - 0.91M
Tread - 0'9" - 0.23M
Rise - 0'6" - 0.15M

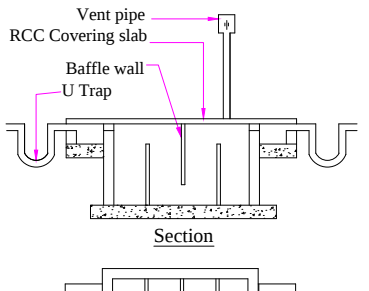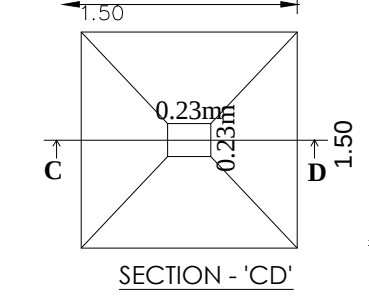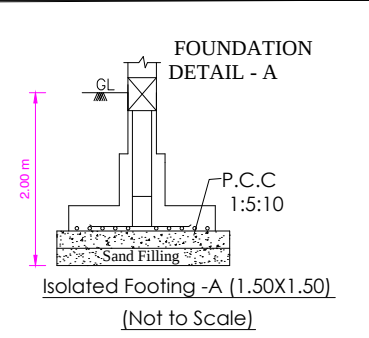

Using 'U' type trap 2 Nos in inlet, outlet & Ventpipe will be covered with mosquito proof covering net in inner side of vent pipe and top of vent pipe

Septic Tank With U Trap
Not To Scale

SPECIFICATION:-

ALL DETAILS ARE AS SHOWN IN SECTION ON ---- "A-B"

JOINERIES:-

M.D ---- MAIN DOOR----	4'0" X 7'0"	1.22 X 2.13
D ---- DOOR ----	3'3" X 7'0"	0.99 X 2.13
D1 ----DOOR ----	2'6" X 7'0"	0.76 X 2.13
W1 ----WINDOW----	4'0" X 4'6"	1.22 X 1.37
W ---- WINDOW ----	5'0" X 4'6"	1.52 X 1.37
V ---- VENTILATOR ----	3'0" X 2'0"	0.91 X 0.60
GW ---- GLASS WINDOW ----	3'3" X 10'0"	1.00 X 3.05

AREA DETAILS:-

	Sq.ft.	Sq.mt.
TOTAL AREA OF THE SITE ----	306.00	28.44
PROPOSED DWILLING AREA ----	226.58	21.05
OPEN SPACE AREA ----	79.42	7.39

LEGEND:-

OWNER'S BOUNDARY SHOWN IN GREEN----	
PROPOSED CONSTRUCTION SHOWN IN RED- ----	
EXISTING ROAD SHOWN IN YELLOW- ----	

OFFICE USE ONLY :-

Building Permission:
Roc.No.:298/2024/B
Building Permission No.:5/2024-2025
/ E Signed/
Executive Officer,
Selection Grade Town
Panchayat
Ayyamapalayam,Dindigul Dt.

APPLICANT :-

Subramany

REGISTERED ENGINEER :-

Pragul Raj
Er P.RAGUL RAJ B.E.,LBS.,
Consulting Civil Engineer
6-3-20, Bhajanai Madam St,
Gengayar Patti - 625 203.
Cell : 9943087467