

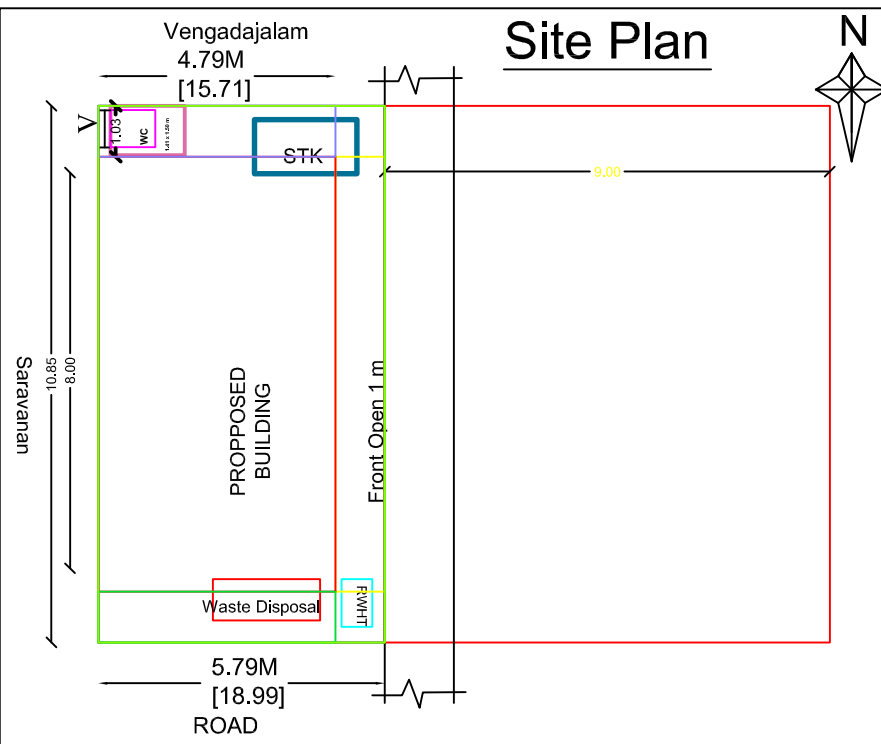
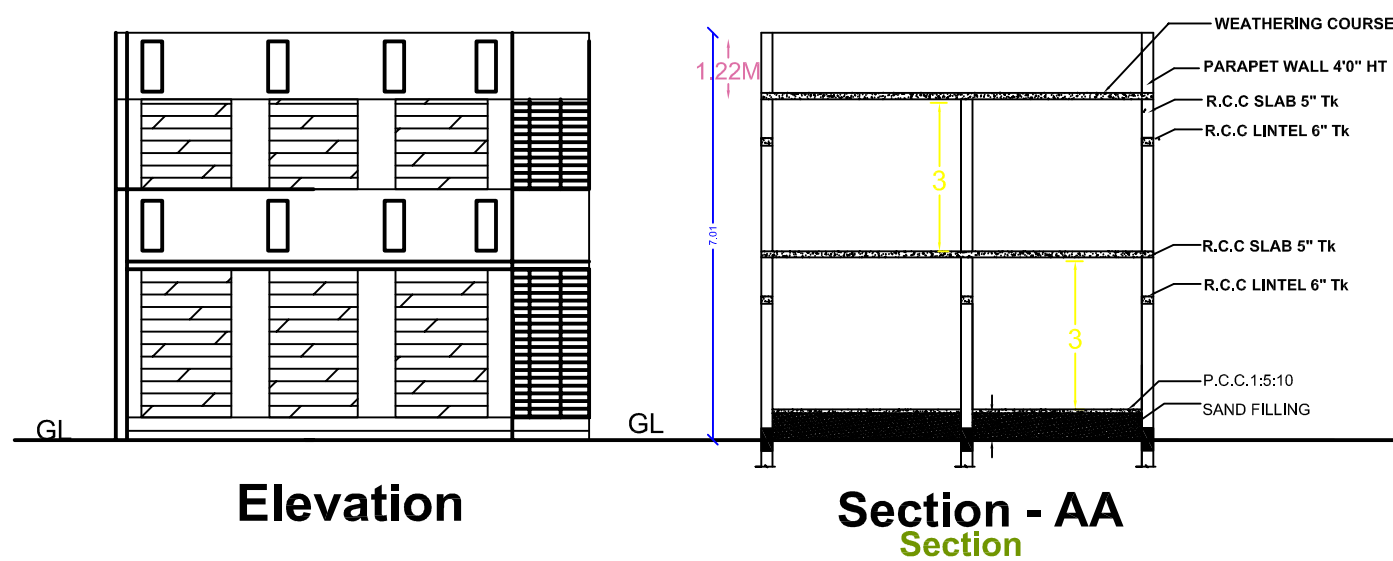


PLAN SHOWING THE PROPOSED CONSTRUCTION OF FIRST FLOOR SHOPPING BUILDING AT R.S.NO :936/1C2 ,
PATTA NO-2645,AYYALUR TOWN PANCHAYAT, VEDASANDUR TALUK,DINDIGUL DISTRICT.

Applicant: -K.ARUMUGAM S/o KARUPPA PILLAI

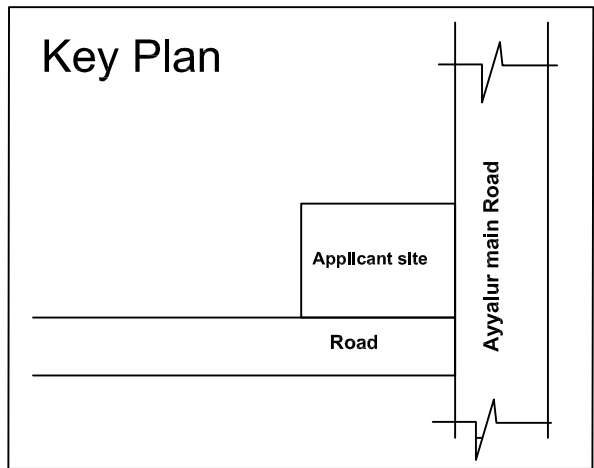

AREA DETAIL		
	SQM	SQFT
DOCUMENT AREA	119.99	1291.12
SOLD SITE	56.08	603.50
BALANCE SITE	63.90	687.61
AS AT SITE	62.82	687.61
FMB / PATTA AREA	63.90	687.61
SUPER IMPOSED	63.90	687.61
Exist.Ground Floor Built Up Area	37.58	404.36
Ground Floor Built Up Area	14.39	154.83
First Floor Built up Area	51.98	559.30
Available Open	11.93	128.41

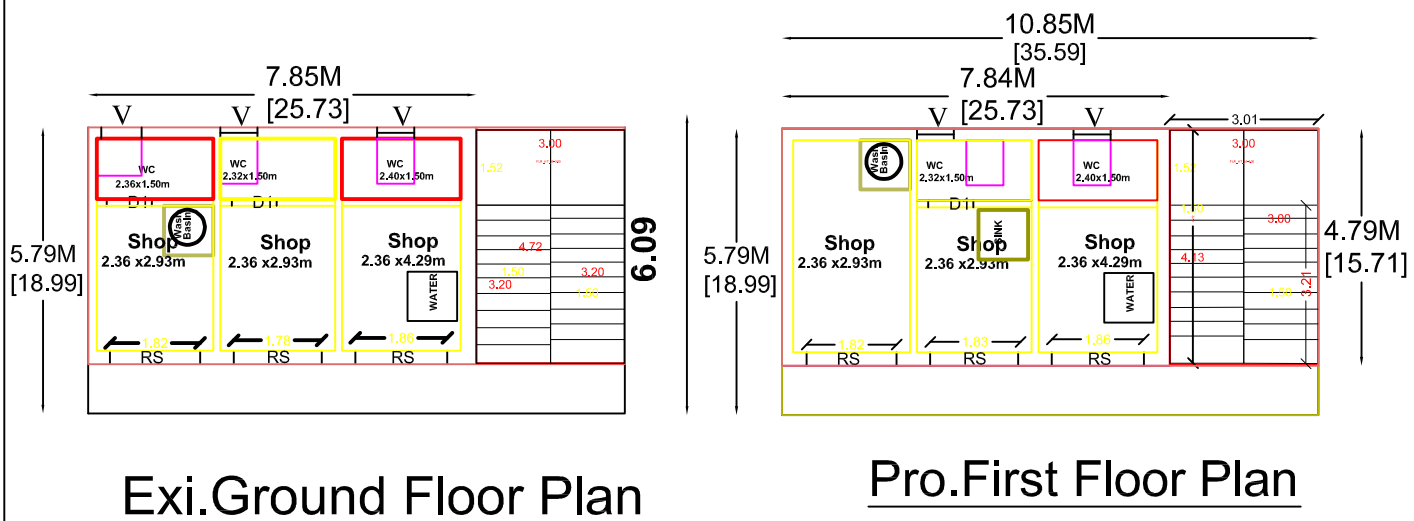

REFERENCE :-
SITE BOUNDARY ☐
ROAD ☐
PROPOSED ☐

Applicant :-

[Signature]

Engineer :-

[Signature]
V.S.KARTHIKEYAN B.E.,M.B.A.,
CONSULTING CIVIL ENGINEER
"ASIAN BUILDERS"
VADAMADURAI

JOINERY DETAILS				
Details	SQMT		SQFT	
	L	D	L	D
RS	1.82	2.08 m	6'-0"	7'-0"
MD	1.06	2.08 m	3'-6"	7'-0"
D	1.00	2.08 m	3'-0"	7'-0"
D1	0.76 m	2.08 m	2'-6"	7'-0"
O	0.76	2.08	2'-0"	7'-0"
W	1.00	1.21 m	3'-0"	4'-0"
V	1.00 m	0.6 m	3'-0"	2'-6"

Office Use :-

