
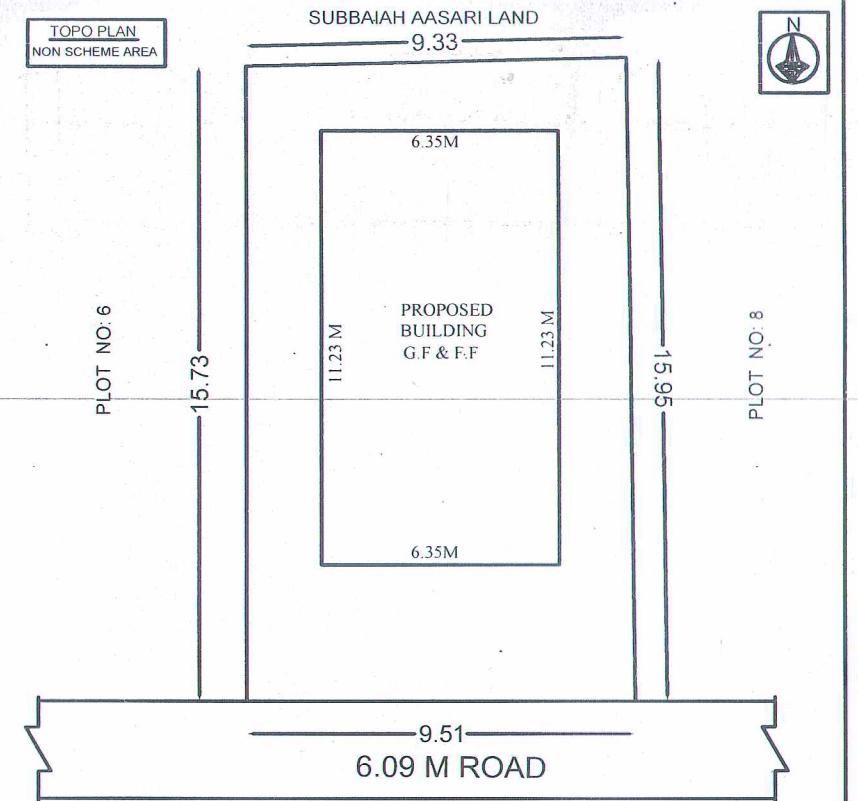
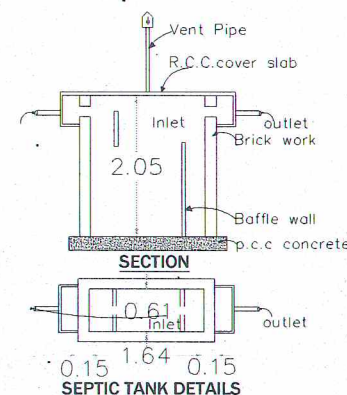
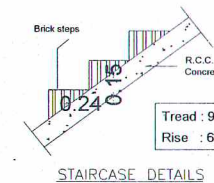
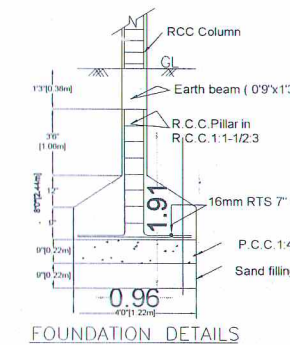
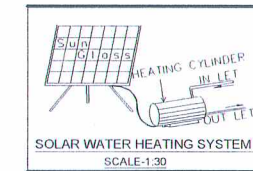
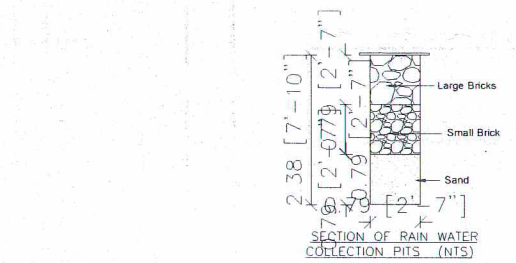


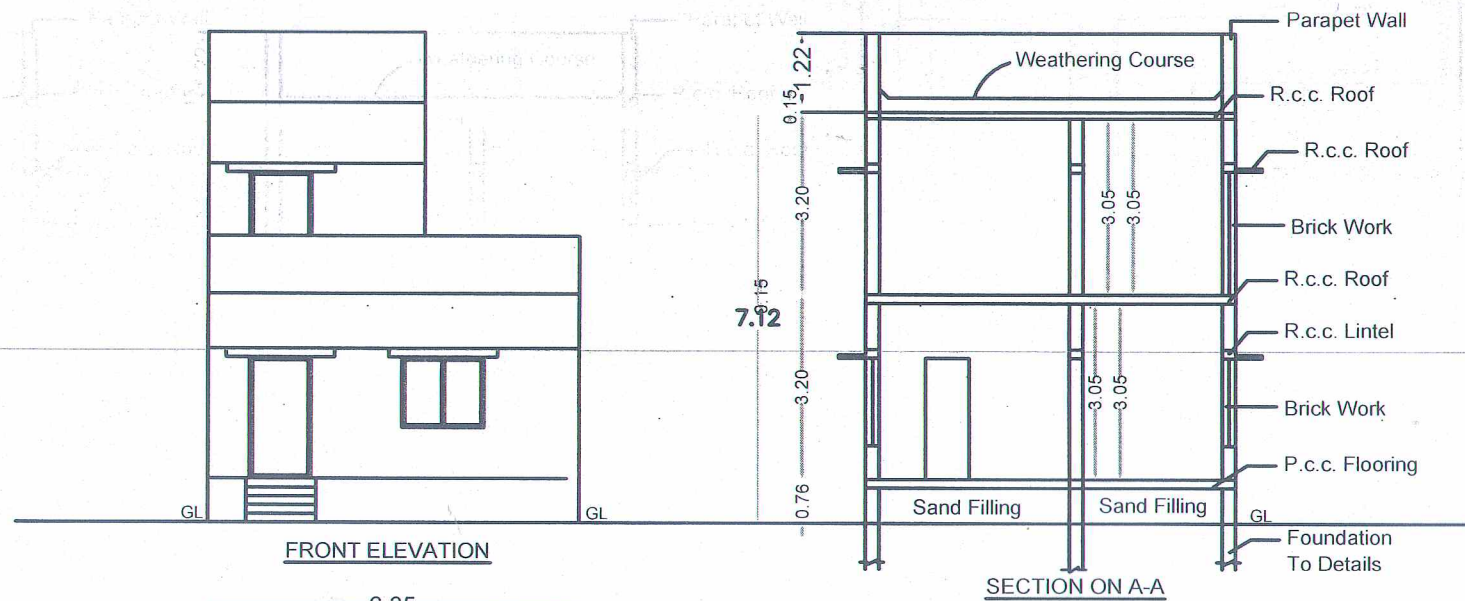

PLAN SHOWING THE PROPOSED CONSTRUCTION (G.Floor & F.Floor) OF  
RESIDENTIAL BUILDING IN S.F.NO: 1107 / 40 ,PLOT NO: 7 PATTA NO: 12919  
OF SEVUGAMPATT VILLAGE AND TOWN PANCHAYAT, NILAKOTTAI  
TALUK, DINDIGUL DISTRICT.

APPLICANT : J. MUTHUKUMARAN, S/O. Mr. M. JEGANATHAN.

JOINERY DETAILS

| MD | MAIN DOOR  | 3' 6" X 7' 0" | (1.06 X 2.13) |
|----|------------|---------------|---------------|
| D  | DOOR       | 3' 0" X 7' 0" | (0.91 X 2.13) |
| D1 | DOOR       | 2' 6" X 7' 0" | (0.76 X 2.13) |
| W  | WINDOW     | 8' 0" X 5' 0" | (2.44 X 1.52) |
| V  | VENTILATOR | 3' 0" X 2' 0" | (0.91 X 0.61) |

AREA DETAILS

|                         | SQ.FT   | SQ.M   |
|-------------------------|---------|--------|
| TOTAL AREA OF SITE AREA | 1610.75 | 149.69 |
| PRO.GROUND FLOOR AREA   | 767.29  | 71.31  |
| PRO.FIRST FLOOR AREA    | 211.97  | 19.70  |
| OPEN SPACE AREA         | 843.36  | 78.38  |

OFFICE USE ONLY

**R.MAYILVAHANAN D'Man (CIVIL)**  
Reg. No: RE. 2021/10/005 (Gr.III)  
**SIVA CONSTRUCTION,**  
Union Office (opposite)  
**VATHALAGUNDU - 624202**  
**Mobile No : 9367913371**

**Mr. J. MUTHUKUMARAN**  
APPLICANT

ENGINEER



**GROUND FLOOR PLAN**

**FIRST FLOOR PLAN**