


Plan Showing The ExistingProposed Construction Of R.C.C Roof Ground Floor Commercial
& First Floor Residential Building & Proposed Residential Second Floor in S.No.402/13 ,Patta No: 1590,
Natham Town Panchayat, Natham Taluk , Dindigul District.
OWNER NAME: - K.PERIYAKARUPPAN.S/O KARUTHAN.

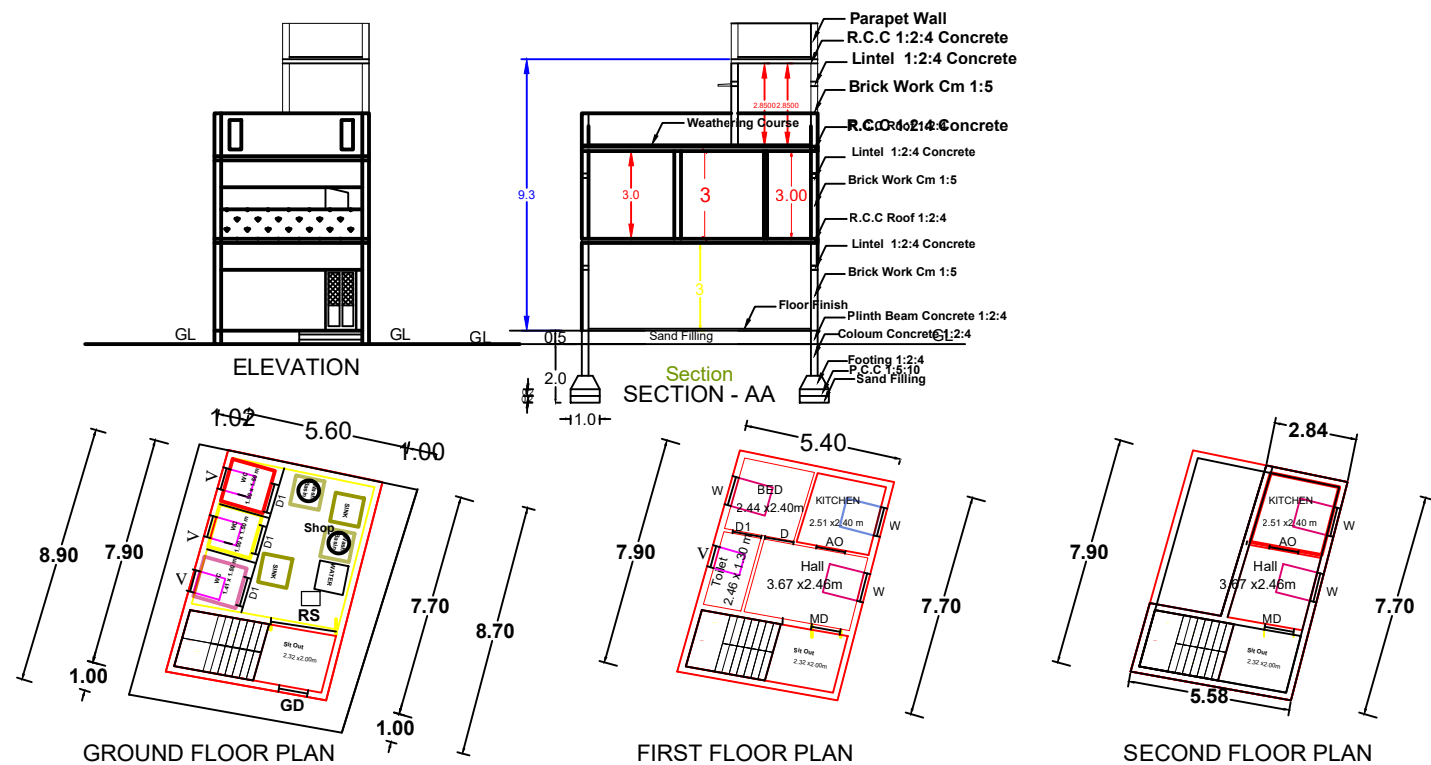

NOTE :
KITCHEN WASTE WATER IS TO BE USED.
FOR GARDEN PURPOSE
RAIN WATER HARVESTING TANK IS PROVIDED.
WC WATER TO BE CONNECTED WITH MUGD.

PLAN INFO
SURVEY_NO=402/13
PATTA_NO=1590
PLOT_NO=0
TALUK=NATHAM_TALUK
DISTRICT=DINDIGUL
IS_APPROVED_LAYOUT=YES
OSR_APPLICABLE=NO
CRZ=NO
SECURITY_ZONE=NO
ACCESS_WIDTH_M=7.50
WHETHER_GOV'T_OR_AIDED_SCHOOL=NO
PLOT_AREA_M2=65.80
BLOCK_1_B-SHOP_MEMBER_COUNT=5
PREMIUM_FSI_REQUIRED=NO
AS_AT_SITE=65.81
AS_PER_DOCUMENT=65.80
FMB_OR_PLR=65.80
IS_SWIMMING_POOL_EXISTS=NO
IF_HERITAGE_TOWN_LESSTHAN_1KM_RADIUS=NO
AVG_PLOT_DEPTH=8.8
AVG_PLOT_WIDTH= 7.5
AREA_TYPE=EWS
ROAD_WIDTH=3
ROAD_LENGTH=250
LAND_USE_ZONE = RESIDENTIAL
BUILDING=COMMERCIAL & RESIDENTIAL
RWH_DECLARED=YES
BUILDING_NEAR_TO_RIVER=NO
BUILDING_NEAR_MONUMENT=NO
BUILDING_NEAR_GOV'T_BLDG=NO
NOC_FOR_CONSTRUCTION_NEAR_MONUMENT=NO
JURISDICTION_TYPE=TOWN_PANCHAYAT

JOINERY DETAILS				
Details	SQMT		SQFT	
	L	D	L	D
RS	3.04	2.08 m	10'-0"	7'-0"
MD	1.06	2.08 m	3'-6"	7'-0"
D	1.00	2.08 m	3'-0"	7'-0"
D1	0.76 m	2.08 m	2'-6"	7'-0"
O	0.76	2.08	2'-0"	7'-0"
W	1.00	1.21 m	3'-0"	4'-0"
V	1.00 m	0.6 m	3'-0"	2'-6"

AREA DETAIL		
	SQM	SQFT
DOCUMENT AREA	65.80	708.27
AS AT SITE	65.80	708.27
FMB / PATTA AREA	60.00	645.84
SUPER IMPOSED	60.00	645.84
EX-GF COMMERCIAL BUILT UP AREA	42.70	459.62
EX-FF RESIDENTIAL BUILT UP AREA	42.70	459.62
PRO-SF RESIDENTIAL BUILT UP AREA	29.16	313.88
TOTAL FSI AREA	114.54	1232.90
AVAILABLE OPEN AREA	17.30	186.22


Applicant :-

[Signature]

Engineer :-

[Signature]
M. MOHANA SENTHIL DCEA
Licensed Building Surveyor
ALLALAGAR CONSTRUCTION
Anna Nagar, Natham, Dindigul (Dist)
Cell : 84890 95009, 96264 45009.

Office Use :-

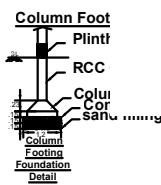

STAIR
HAND RAIL = 1.00M
STAIR WIDTH = 0.90M
RAISER = 0.18M
TREAD = 0.25M

RainWater Harvesting Tank

R WATER HEATER

