
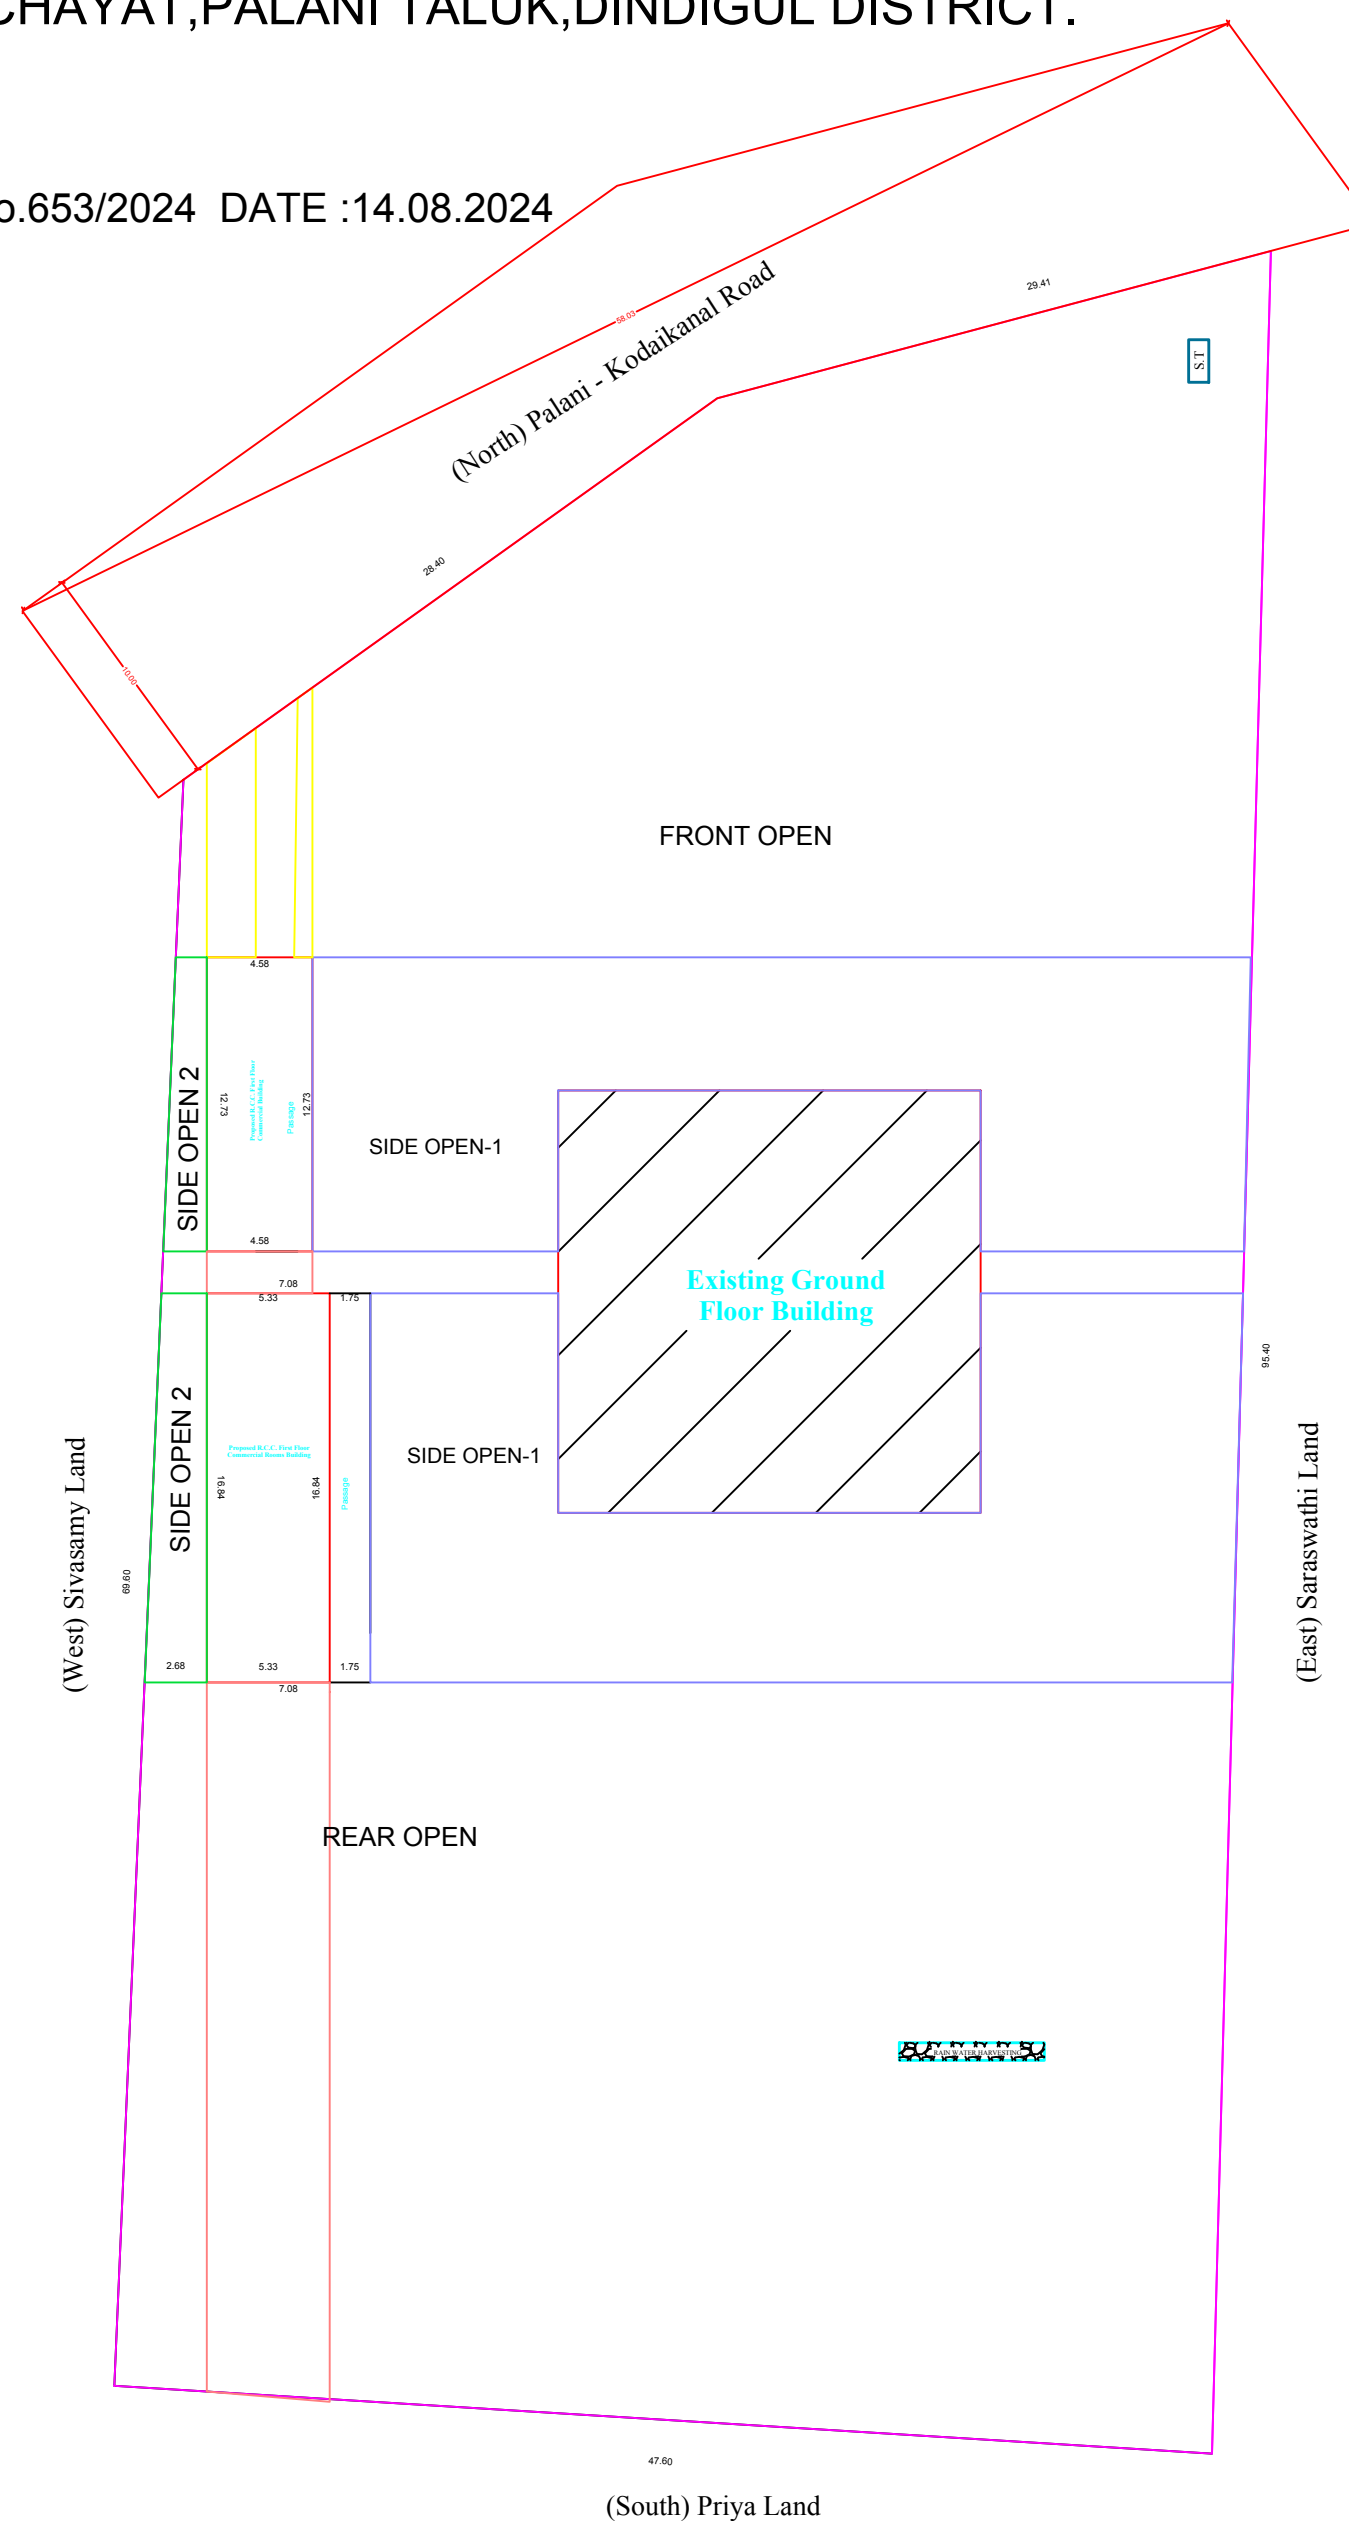


EXISTING BUILDING APPROVED BY THE E.O.BALASAMUDRAM TOWN PANCHAYAT R.O.C.No.653/2024 DATE :14.08.2024

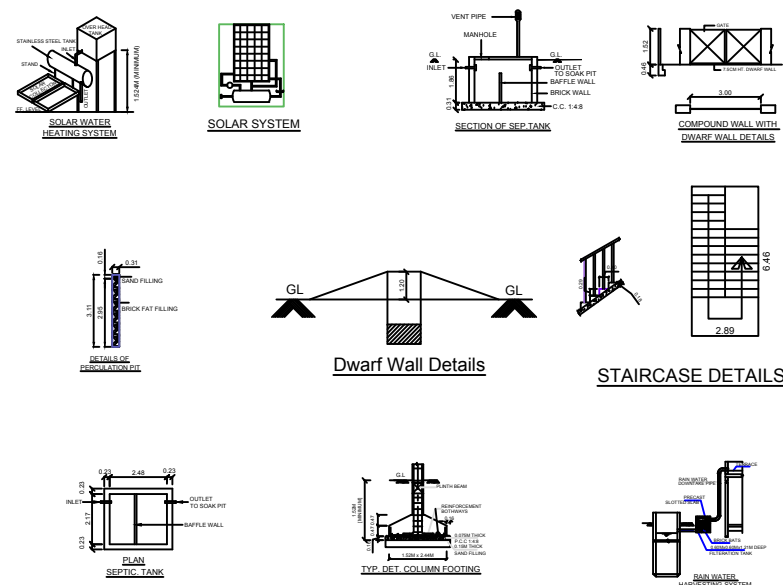

| SCHEDULE OF JOINERY |            |           |
|---------------------|------------|-----------|
| MD                  | DOOR       | 1.15X2.13 |
| D                   | DOOR       | 1.00X2.13 |
| D1                  | DOOR       | 0.76X2.13 |
| O                   | OPEN       | 1.22X2.13 |
| W                   | WINDOW     | 1.00X1.22 |
| KW                  | WINDOW     | 1.00X1.00 |
| V                   | VENTILATOR | 1.00X0.61 |

| AREA STATEMENT                                |         |          |
|-----------------------------------------------|---------|----------|
|                                               | SQ.MT   | SQ.FT    |
| PLOT EXTENT<br>(As Per Patta)                 | 2025.00 | 21797    |
| PLOT EXTENT<br>(As Per Document)              | 2025.00 | 21797    |
| SUPER IMPOSED<br>PLOT AREA                    | 2025.00 | 21797    |
| EXISTING<br>GROUND FLOOR<br>(ROOMS BUILDING)  | 104.15  | 1121.07  |
| EXISTING<br>GROUND FLOOR<br>(TOILET BUILDING) | 42.04   | 452.51   |
| PROPOSED<br>FIRST FLOOR<br>BUILDING           | 119.23  | 1283.39  |
| PROPOSED<br>FIRST FLOOR<br>BUILDING           | 58.30   | 627.54   |
| PROPOSED<br>TOTAL AREA                        | 117.53  | 1911.00  |
| Open Space Area                               | 1878.81 | 20223.51 |
| Building Height                               | 6.80    |          |
| FSI                                           | 0.144   |          |
| PLOT COVERAGE                                 | 14.43%  |          |

APPLICANT:

Scanned with CamScanner

REGISTERED ENGINEER :

  
 P.S. இராமலிங்கம், D.C.R.E.,  
 கனகசுந்தம் இக்னிலியர் &  
 ஆயக்குடி பேரூராட்சி  
 வைசென்ஸ் பிஸ்டம் சர்வேயர்,  
 46-B, இராஜாஜி ரோடு, பழனி.  
 போன் ஆபர் : 2433386 வீடு : 241386