



PLAN SHOWING THE PROPOSED ADDITIONAL CONSTRUCTION OF RCC ROOF DWELLING HOUSE IN SECOND FLOOR AT PATTASURVEY NO - 426/17, RE-SURVEY NO :426/1A IN SOUTH STREET-1, WARD NO:7 AT BATLAGUNDU TOWN PANCHAYAT,NILAKOTTAI TALUK, DINDIGUL DISTRICT. SCALE - 1:100


APPLICANT : SMT.S.SHARBUNISHA W/O Mr.SHEIK ABDULLA.

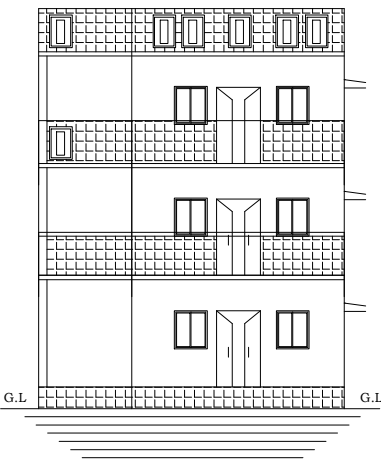


ELEVATION

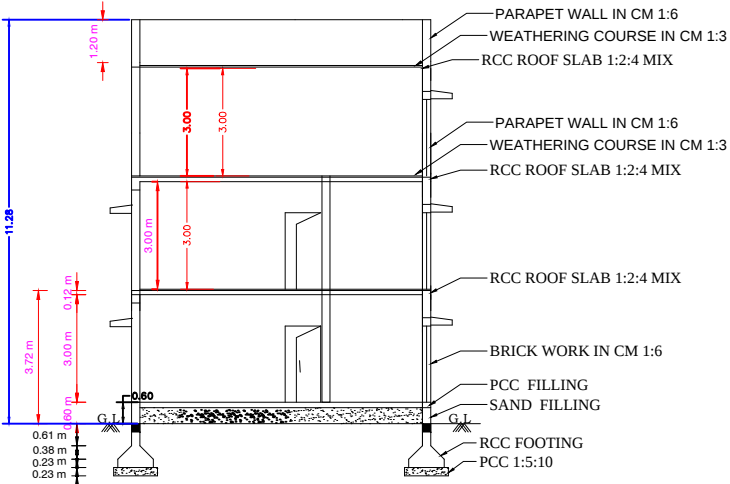


SECTION ON - AB

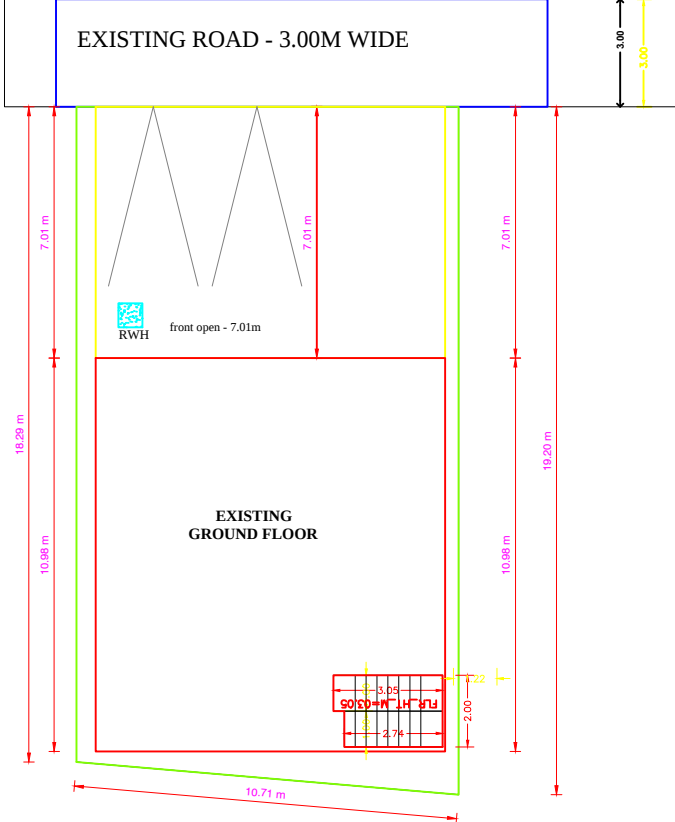





POP. SECOND FLOOR PLAN

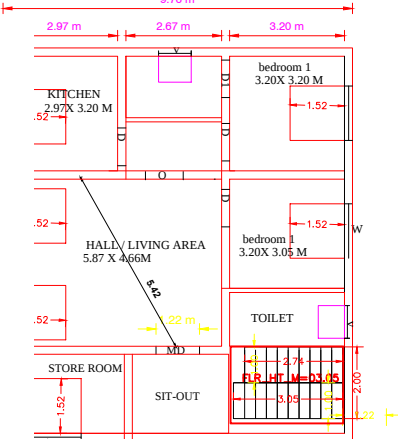

EXISTING FIRST FLOOR PLAN



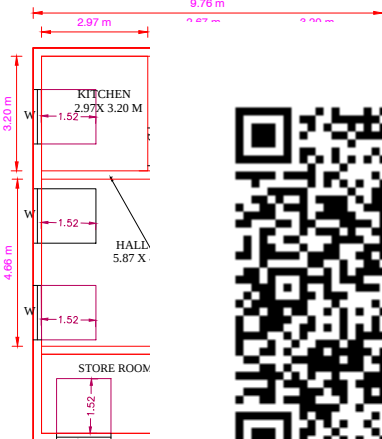


EXISTIN

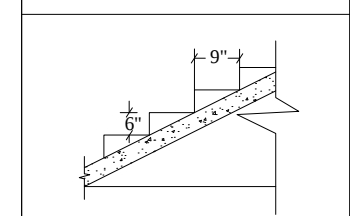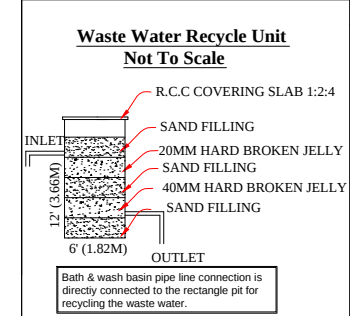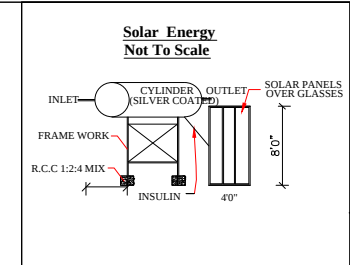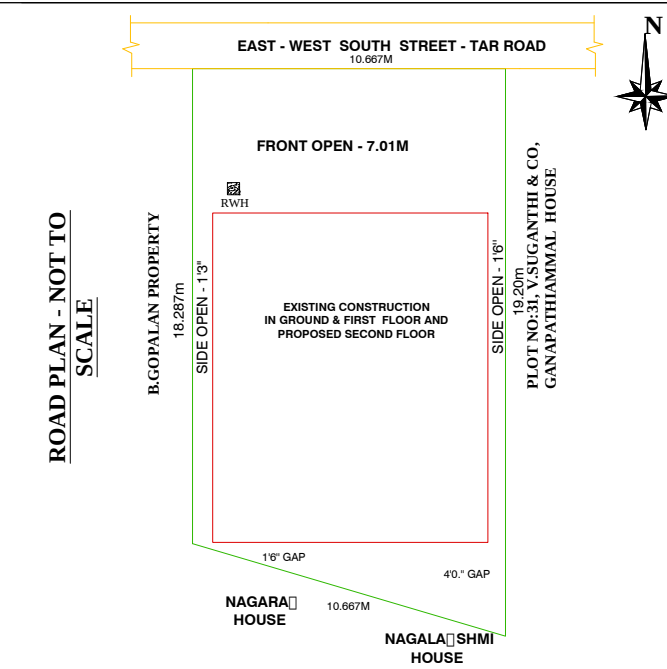

Staircase Detail Not To Scale

NOTE:
Width - 30" - 0.91M
Tread - 0'9" - 0.23M
Rise - 0'6" - 0.15M

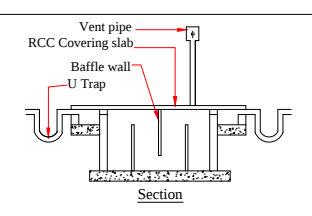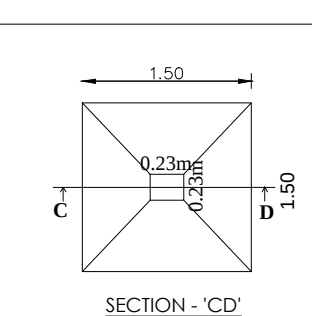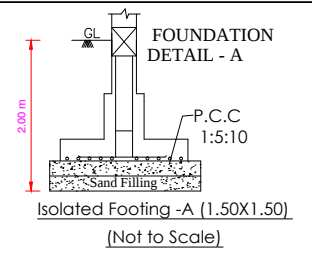

Septic Tank With U Trap Not To Scale

Using 'U' type trap 2 Nos in inlet, outlet & Ventpipe will be covered with mosquito proof covering net in inner side of vent pipe and top of vent pipe.

SPECIFICATION:- ALL DETAILS ARE AS SHOWN IN SECTION ON ---- "A-B"			
JOINERIES:-			
M.D ---- MAIN DOOR----	4'0" X 7'0"	1.22 X 2.13	
D ---- DOOR ----	3'3" X 7'0"	0.99 X 2.13	
D1 ---- DOOR ----	2'6" X 7'0"	0.76 X 2.13	
W1 ---- WINDOW----	4'0" X 4'6"	1.22 X 1.37	
W ---- WINDOW ----	5'0" X 4'6"	1.52 X 1.37	
V ---- VENTILATOR ----	3'0" X 2'0"	0.91 X 0.60	
GW ---- GLASS WINDOW ----	3'3" X 10'0"	1.00 X 3.05	
AREA DETAILS:-			
	Sq.ft.	Sq.mt.	
TOTAL AREA OF SITE AREA ----	2160.00	197.63	
EXISTING CONT G.F. AREA ----	1153.46	107.16	
EXISTING CONT F.F. AREA ----	1153.46	107.16	
PROPOSED CONT S.F. AREA ----	1153.46	107.16	
OPEN SPACE AREA ----	973.04	90.47	

LEGEND:-	
OWNER'S BOUNDARY SHOWN IN GREEN----	
PROPOSED CONSTRUCTION SHOWN IN RED-----	
EXISTING ROAD SHOWN IN YELLOW-----	

OFFICE USE ONLY :-

APPLICANT :-

REGISTERED ENGINEER :-

Er. R. Arunagiri
Consulting Civil Engineer
Licenced Surveyor
BATLAGUNDU-624202