


PLAN SHOWING THE PROPOSED CONSTRUCTION OF RCC ROOF RESIDENTIAL DWELLING RESIDENTIAL BUILDING IN GROUND FLOOR AT S.F NO :570 / 2 B9A, PATTA NO: 8157, PATTA SF NO : 570/16, PATTA NO:9610, PLOT NO: 38 AT THE HAPPY CITY - YALINI NAGAR, BATLAGUNDU MAIN ROAD, PATTIVEERANPATTI TOWN PANCHAYAT, NILAKOTTAI TALUK, DINDIGUL DISTRICT.

SCALE - 1:100


APPLICANT : Mrs.S.CHANDRALEKA W/O.Mr.SHANMUGAVEL.

DTCP APPROVED NO: 1350 / 2020 DGL-3,


TOWN PANCHAYAT APPROVAL NO :261/2020 DATED - 30-11-2020

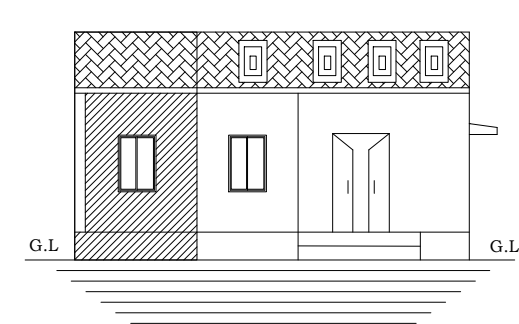

ELEVATION

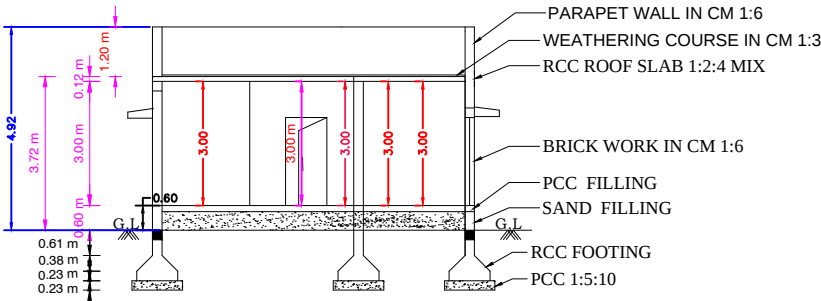

SECTION ON - AB

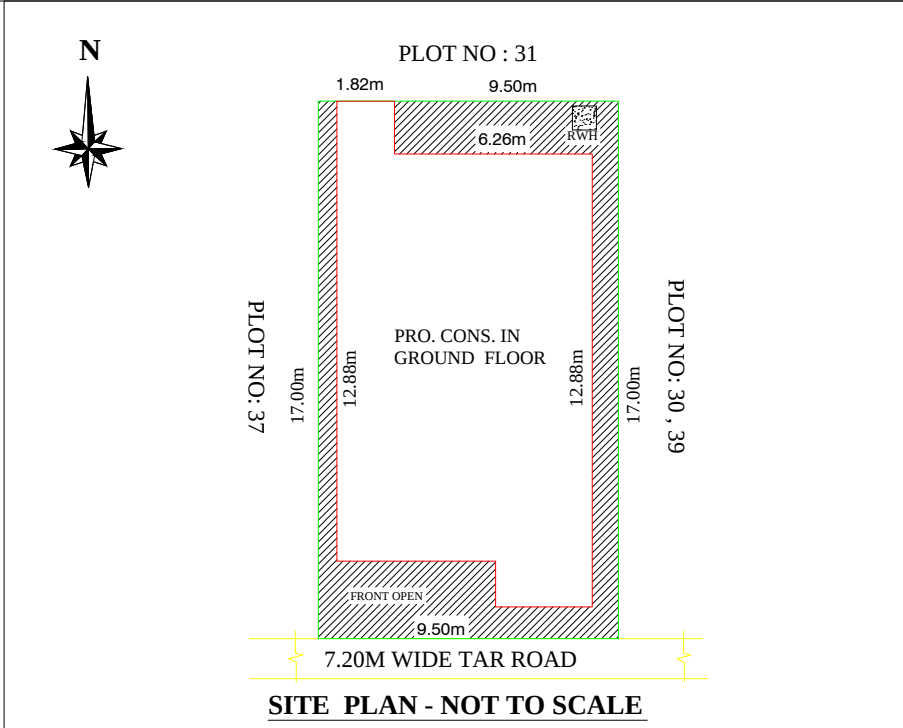

SITE PLAN - NOT TO SCALE

SPECIFICATION:-

ALL DETAILS ARE AS SHOWN IN SECTION ON ---- "A-B"

JOINERIES:-

M.D ---- MAIN DOOR----	4'0 " X 7'0"	1.22 X 2.13
D ---- DOOR ----	3'3" X 7'0"	0.99 X 2.13
D1 ----DOOR ----	2'6" X 7'0"	0.76 X 2.13
W1 -----WINDOW----	4'0" X 4'6"	1.22 X 1.37
W ---- WINDOW ----	5'0" X 4'6"	1.52 X 1.37
V ---- VENTILATOR ----	3'0" X 2'0"	0.91 X 0.60
GW ---- GLASS WINDOW --	3'3" X 10'0"	1.00 X 3.05


AREA DETAILS:-

	Sq.ft.	Sq.mt.
TOTAL AREA OF THE SITE ---	1737.75	161.50
GROUND FLOOR AREA ---	1120.20	104.07
OPEN SPACE AREA ----	617.55	57.43

LEGEND:-


OWNER'S BOUNDARY SHOWN IN GREEN----	
PROPOSED CONSTRUCTION SHOWN IN RED- --	
EXISTING ROAD SHOWN IN YELLOW- --	

OFFICE USE ONLY :-


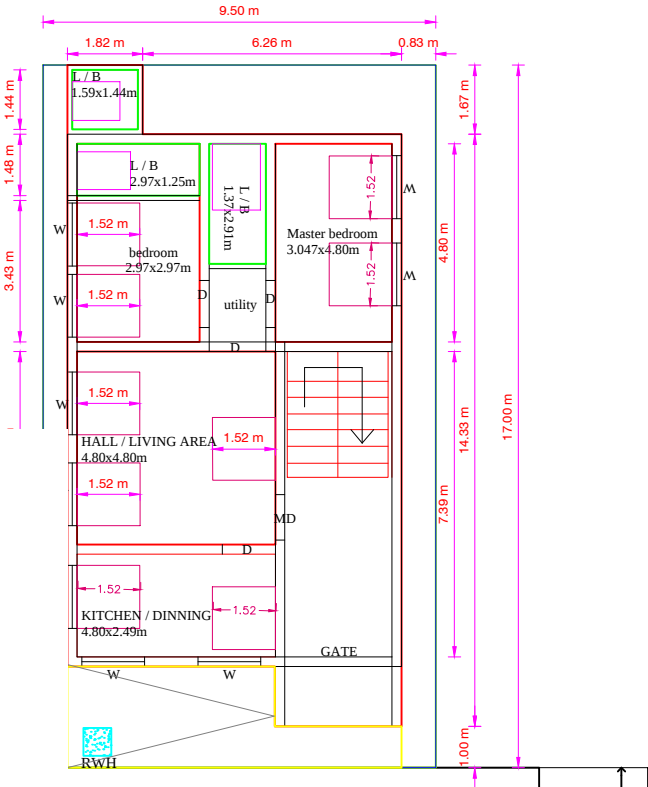


Existing Road - 7.20m Wide

GROUND FLOOR PLAN

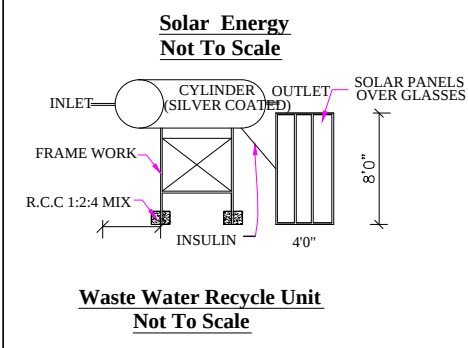


Waste Water Recycle Unit Not To Scale

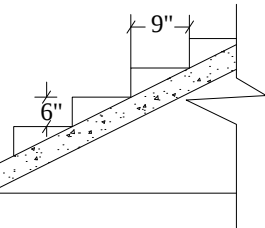
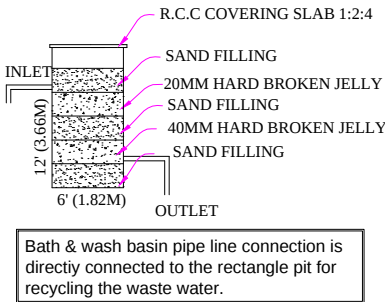


Staircase Detail Not To Scale

NOTE:
Width - 3'0" - 0.91M
Tread - 0'9" - 0.23M
Rise - 0'6" - 0.15M

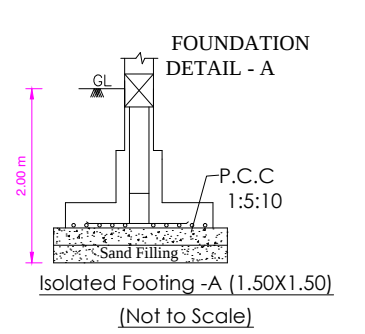


Isolated Footing -A (1.50X1.50) (Not to Scale)

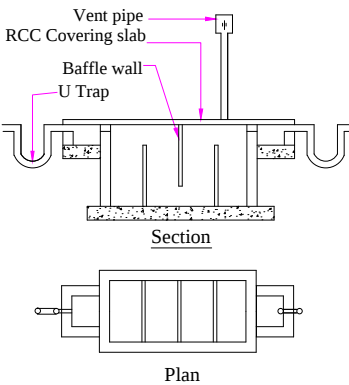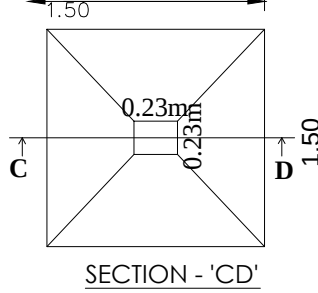

Septic Tank With U Trap Not To Scale

APPLICANT :-

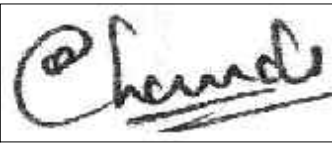

REGISTERED ENGINEER :-

T. Manickakani
T.MANICKAKANI, D.C.E.,
M.K. ASSOCIATES
Licenced Building Surveyor
Savadi Bazar, PATTIVEERANPATTI
Cell: 9965139811