


PLAN SHOWING THE PROPOSED CONSTRUCTION OF RCC ROOF RESIDENTIAL BUILDING IN GROUND AND FIRST FLOOR AT S.F.NO:933/3, 933/3D1, R.S.F.NO:933/9A, PATTA NO:1487, BATLAGUNDU TOWN PANCHAYAT, NILAKOTTAI TK, DINDIGUL DT.


SCALE - 1:100

APPLICANT : Mr.A.ABDUL RAHMAN S/O Mr.ABUBAKKER

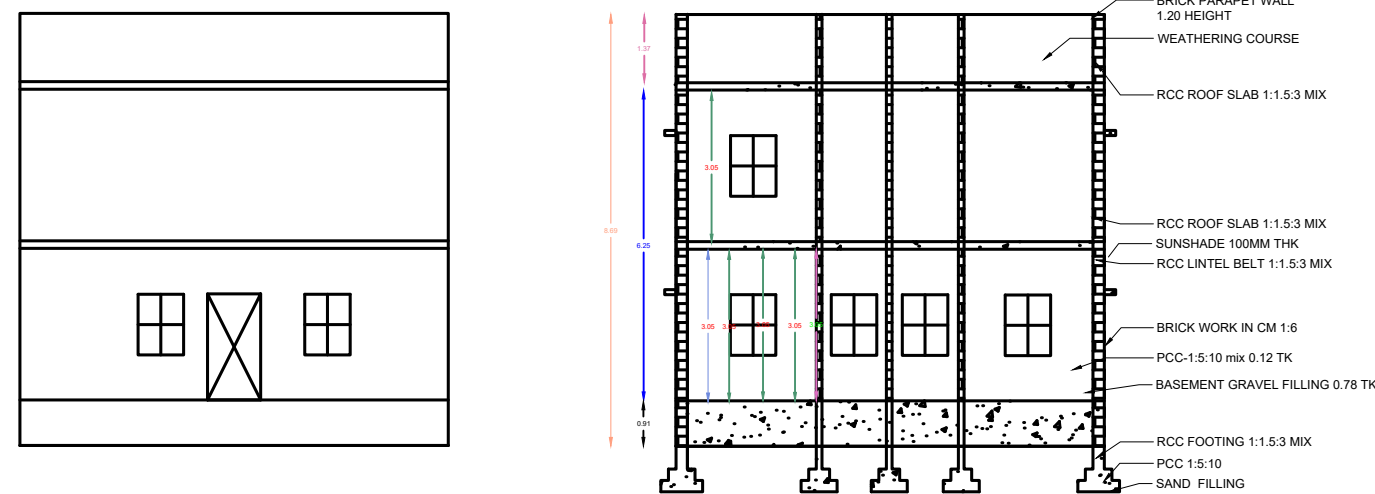


ELEVATION



SECTION

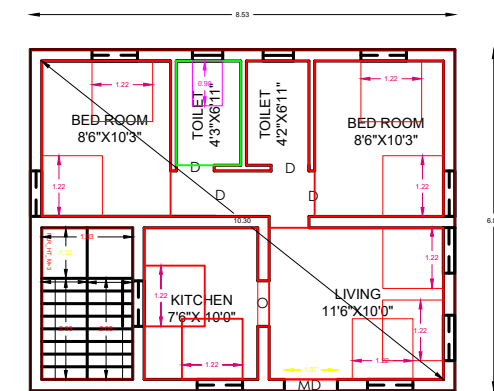

GROUND FLOOR PLAN
[EAST FACING]

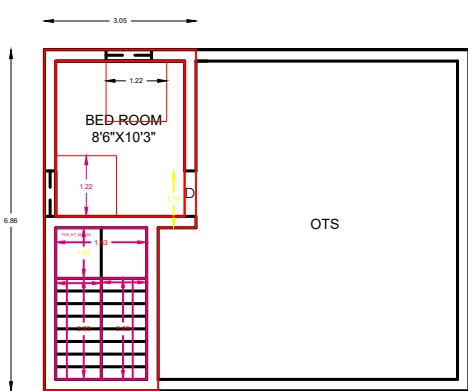


FIRST FLOOR PLAN

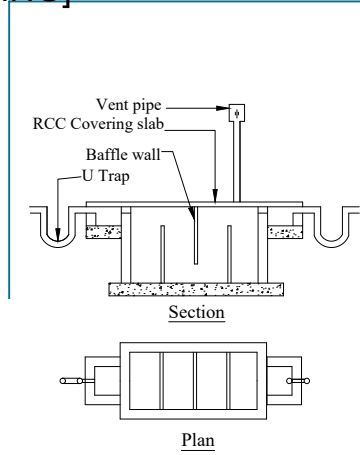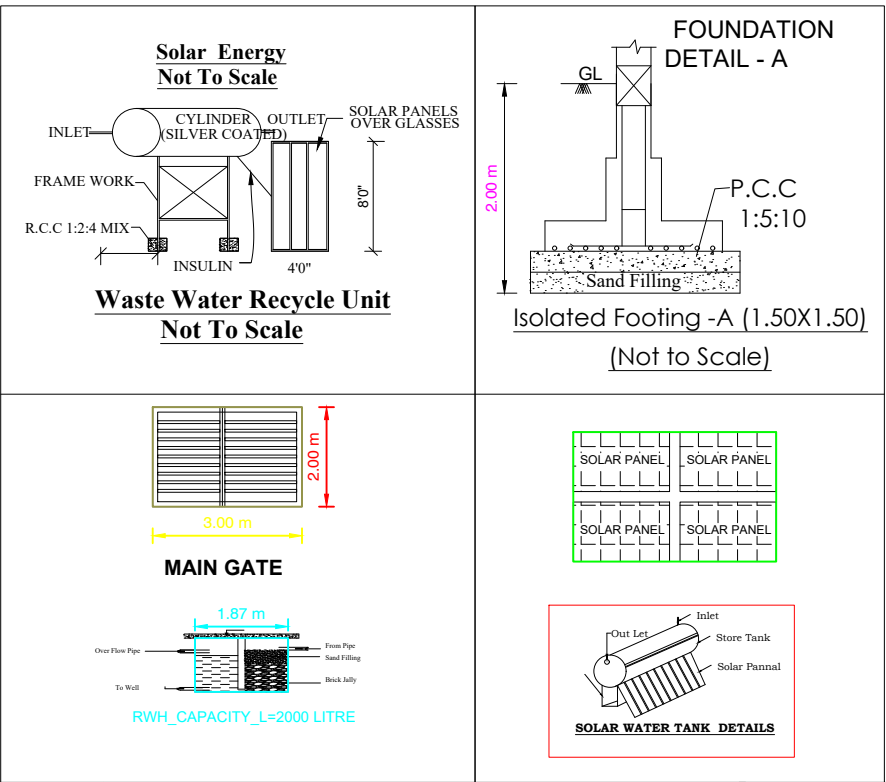

Septic Tank With U Trap
Not To Scale

JOINERIES:-

M.D/W--- MAIN DOOR---	5'0" X 7'0"	1.52 X 2.13
D --- DOOR ---	3'0" X 7'0"	0.91 X 2.13
D1 --- DOOR ---	2'6" X 7'0"	0.76 X 2.13
O --- OPEN ---	2'3" X 7'0"	3.73 X 2.13
W1 --- WINDOW ---	4'0" X 5'0"	1.22 X 1.52
W2 --- WINDOW ---	3'0" X 4'0"	0.91 X 1.22
KW --- KITCHEN WINDOW ---	3'0" X 3'0"	0.91 X 0.91
V2 --- VENTILATOR ---	3'0" X 2'0"	0.91 X 0.60

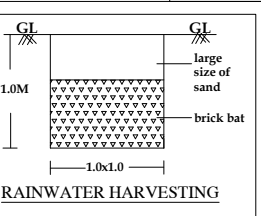

AREA DETAILS	Sq.Mt	Sq.Ft
Site Area (As per Document)	86.43	930.00
Pro. Ground floor buildup Area [FSI]	58.53	629.78
Pro. First floor buildup Area	18.41	198.09
Total Built up Area (GF + FF)	76.94	827.87
Open Area (Vacant site area)	27.90	300.22

LEGEND:-
OWNER'S BOUNDARY SHOWN IN GREEN----
PROPOSED CONSTRUCTION SHOWN IN RED----
EXISTING ROAD SHOWN IN YELLOW----

APPLICANT :-

A. Abdul Rahman

REGISTERED ENGINEER :-

Er. J. JOYEL ARO. ME., (Structure)
LICENCED BUILDER & SURVEYOR,
JJ BUILDERS & CONSTRUCTION,
REG. No: LBS - 129/2022-00005,
No: 3, Srinivasa Medical Upstairs,
Main Road, Batlagundu.
Ph: 8973132333, 9942457621

Er. J. JOYEL ARO. ME., (Structure)
LICENCED BUILDER&SURVEYOR,
JJ BUILDERS AND CONSTRUCTION,
BATLAGUNDU
Ph:8973132333,9942457621

OFFICE USE ONLY :-

