



PLAN SHOWING THE PROPOSED CONSTRUCTION OF COMMERCIAL RCC ROOF BUILDING GROUND AND FIRST FLOOR IN

SURVEY NO : 1205/36 AS PER PATTa NO: 1074, WARD NO:14,MAIN ROAD IN SEGUVAMPATTI VILLAGE , PATTIVEERANPATTI

TOWN PANCHAYAT, NILAKKOTAI TALUK AND DINDIGUL DISTRICT.

SCALE - 1:100

APPLICANT : Mrs.S.RAMALAKSHMI W/O Mr.SENTHILMOORTHY

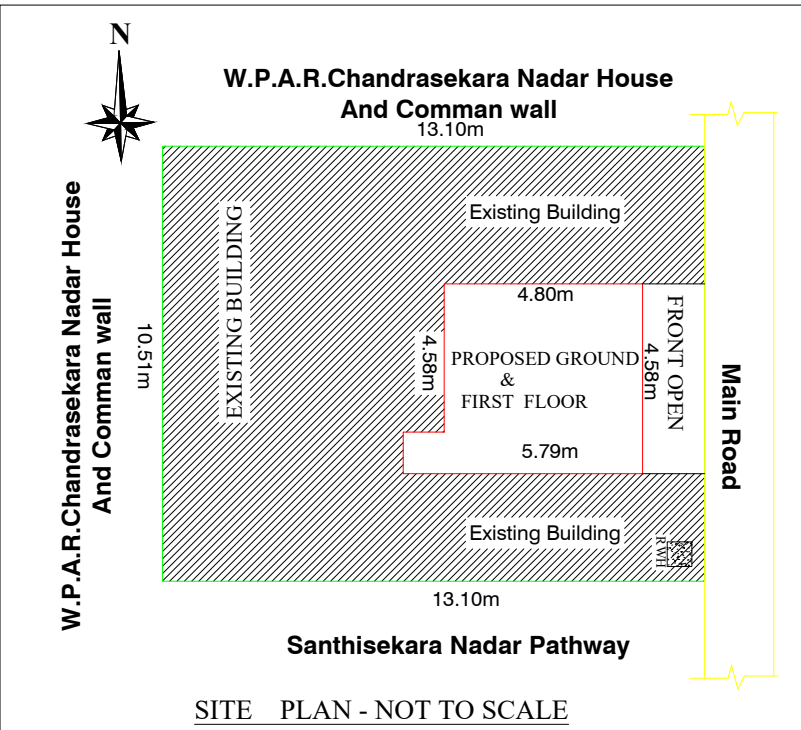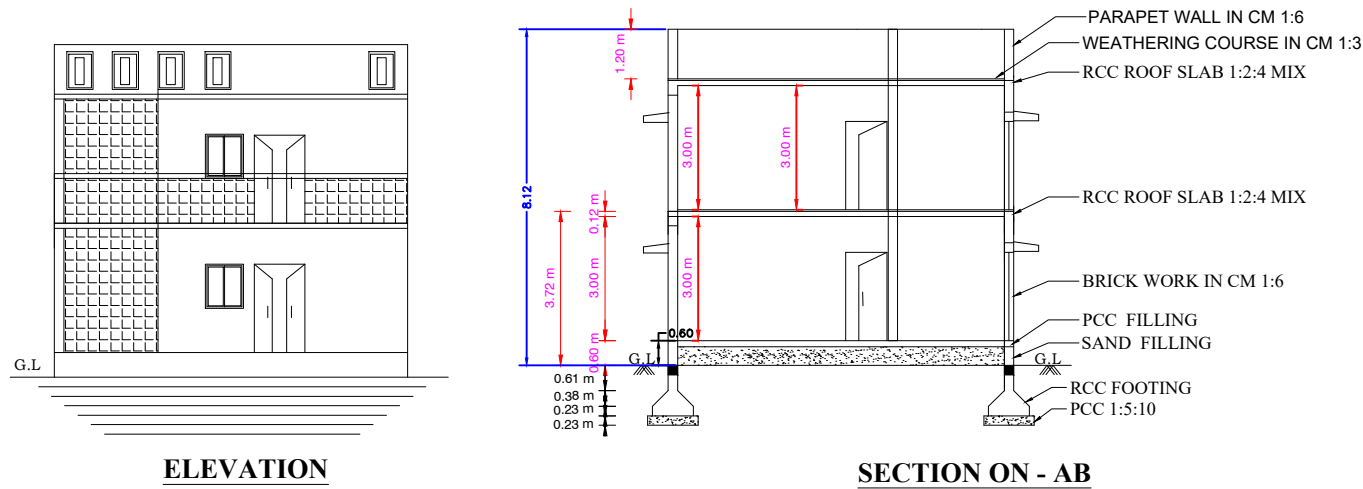

**SPECIFICATION:-**  
ALL DETAILS ARE AS SHOWN IN SECTION ON ---- "A-B"

**JOINERIES:-**

|                           |              |             |
|---------------------------|--------------|-------------|
| M.D ---- MAIN DOOR----    | 4'0" X 7'0"  | 1.22 X 2.13 |
| D ---- DOOR ----          | 3'3" X 7'0"  | 0.99 X 2.13 |
| D1 ----DOOR ----          | 2'6" X 7'0"  | 0.76 X 2.13 |
| W1 ----WINDOW----         | 4'0" X 4'6"  | 1.22 X 1.37 |
| W ---- WINDOW ----        | 5'0" X 4'6"  | 1.52 X 1.37 |
| V ---- VENTILATOR ----    | 3'0" X 2'0"  | 0.91 X 0.60 |
| GW ---- GLASS WINDOW ---- | 3'3" X 10'0" | 1.00 X 3.05 |

**AREA DETAILS:-**

|                             | Sq.ft.  | Sq.mt. |
|-----------------------------|---------|--------|
| TOTAL AREA OF SITE AREA --- | 1483.50 | 137.87 |
| EXISTING BUILDING AREA --   | 1112.12 | 103.32 |
| GROUND FLOOR AREA ---       | 286.85  | 26.65  |
| FIRST FLOOR AREA ---        | 286.85  | 26.65  |
| VACANT AREA ---             | 85.03   | 7.90   |

**LEGEND:-**  
OWNER'S BOUNDARY SHOWN IN GREEN-----  
PROPOSED CONSTRUCTION SHOWN IN RED-----  
EXISTING ROAD SHOWN IN YELLOW-----

**OFFICE USE ONLY :-**



**APPLICANT :-**

**REGISTERED ENGINEER :-**


**T.Manickakan**  
**T.MANICKAKANI, D.C.E.,**  
**M.K. ASSOCIATES**  
Licenced Building Surveyor  
Savadi Bazar, PATTIVEERANPATTI  
Cell: 9965139811





GROUND FLOOR PLAN

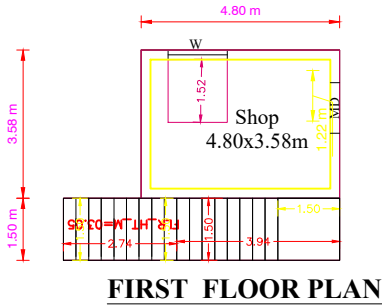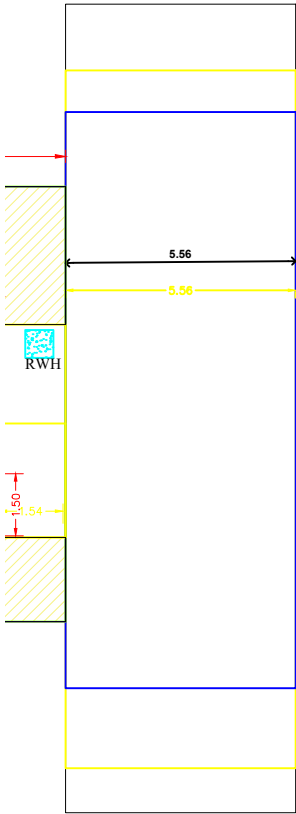

FIRST FLOOR PLAN



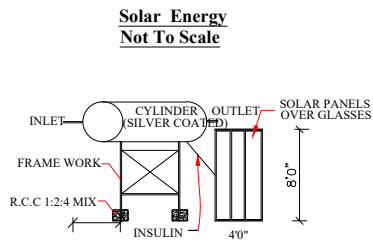


Waste Water Recycle Unit Not To Scale

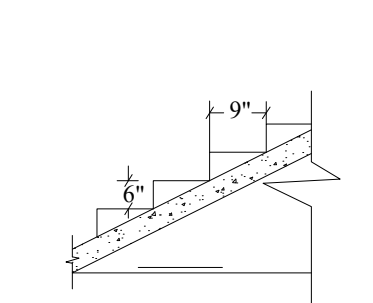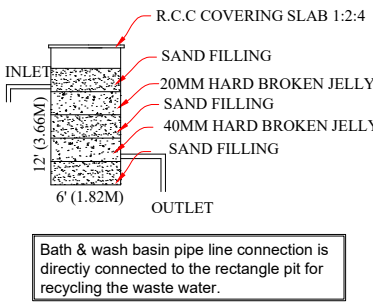

**Staircase Detail**  
**Not To Scale**

**NOTE:**  
Width - 3'0" - 0.91M  
Tread - 0'9" - 0.23M  
Rise - 0'6" - 0.15M

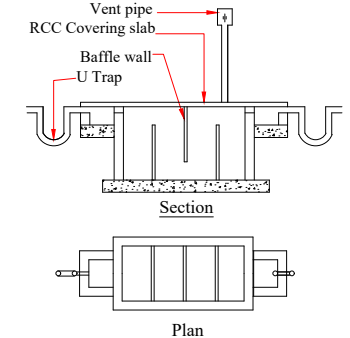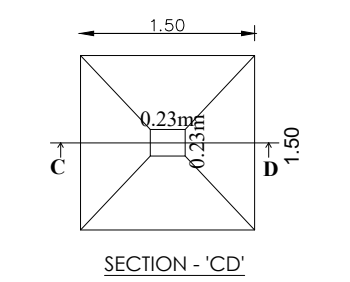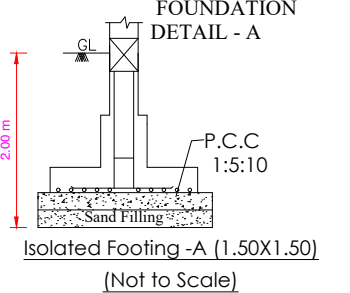

Septic Tank With U Trap  
Not To Scale