



PLAN SHOWING THE PROPOSED CONSTRUCTION OF RCC ROOF RESIDENTIAL DWELLING BUILDING IN GROUND AND FIRST FLOOR AT NATHAM SURVEY NO:987,NEW NATHAM SURVEY NO:987/39 AS PER PATTA NO:1439,URLPATTI,THANDIKUDI MAIN ROAD IN PANNAIKAADU TOWN PANCHAYAT, KODAIKANAL TALUK, DINDIGUL DISTRICT.

SCALE - 1:100


APPLICANT : Mrs.S.SARAVANADEVI , W/O . Mr.S.SATHYAMOORTHY.

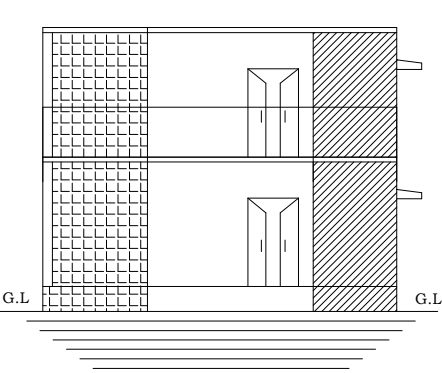

ELEVATION

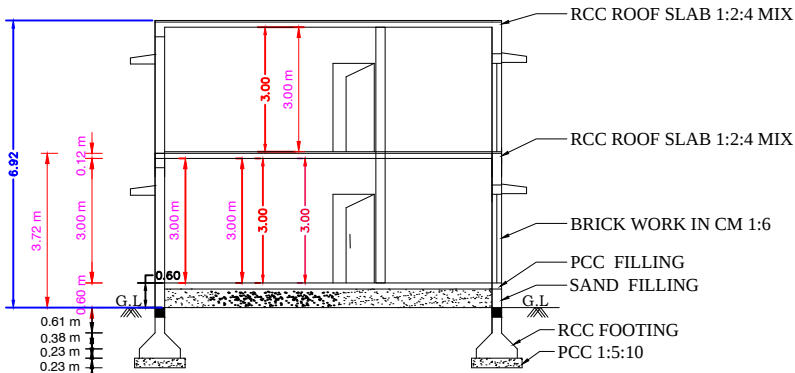

SECTION ON - AB

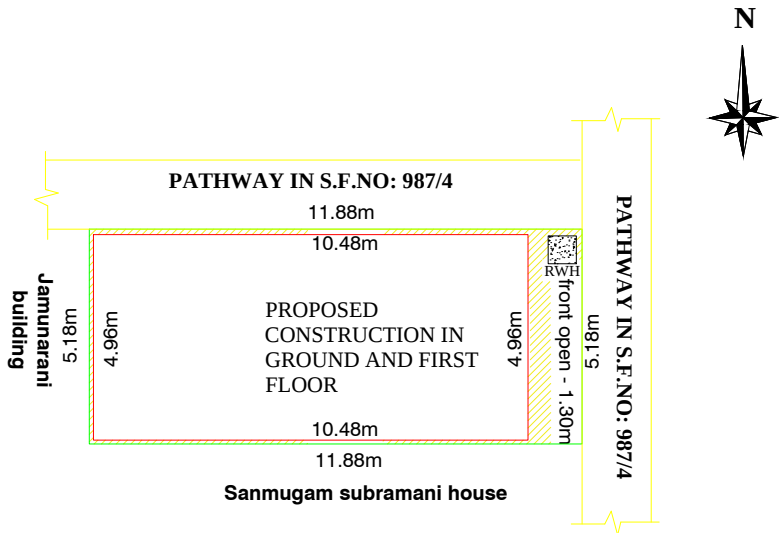

SITE PLAN - NOT TO SCALE

SPECIFICATION:-
ALL DETAILS ARE AS SHOWN IN SECTION ON ---- "A-B"

JOINERIES:-		
M.D ---- MAIN DOOR----	4'0" X 7'0"	1.22 X 2.13
D ---- DOOR ----	3'3" X 7'0"	0.99 X 2.13
D1 ----DOOR ----	2'6" X 7'0"	0.76 X 2.13
W1 ----WINDOW----	4'0" X 4'6"	1.22 X 1.37
W ---- WINDOW ----	5'0" X 4'6"	1.52 X 1.37
V ---- VENTILATOR ----	3'0" X 2'0"	0.91 X 0.60
GW ---- GLASS WINDOW ----	3'3" X 10'0"	1.00 X 3.05

AREA DETAILS:-		Sq.ft.	Sq.mt.
TOTAL AREA OF THE SITE	----	647.00	60.13
PROPOSED CONT G.F. AREA	----	559.18	51.95
PROPOSED CONT F.F. AREA	----	559.18	51.95
OPEN SPACE AREA	----	87.82	8.18

LEGEND:-
OWNER'S BOUNDARY SHOWN IN GREEN-----
PROPOSED CONSTRUCTION SHOWN IN RED-----
EXISTING ROAD SHOWN IN YELLOW-----







OFFICE USE ONLY :-

APPLICANT :-

REGISTERED ENGINEER :-



S. Saravandevi

Er PRAGUL RAJ B.E.,LBS.,
Consulting Civil Engineer
6-3-20, Bhajanal Madam St,
Genguvur Patti - 625 203.
Cell : 9943087467

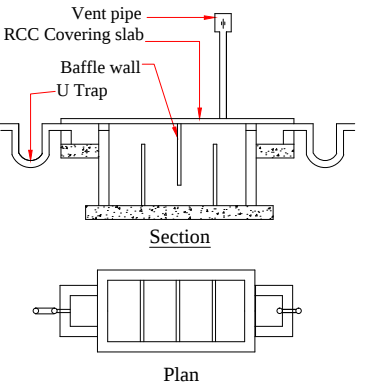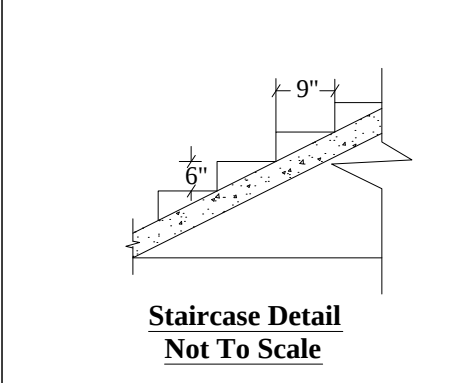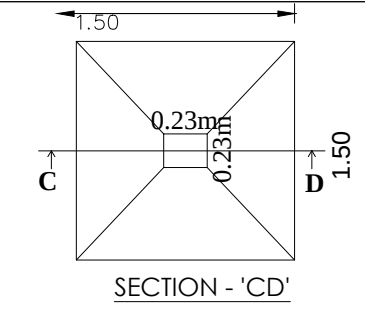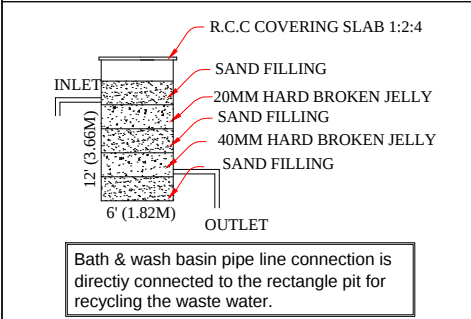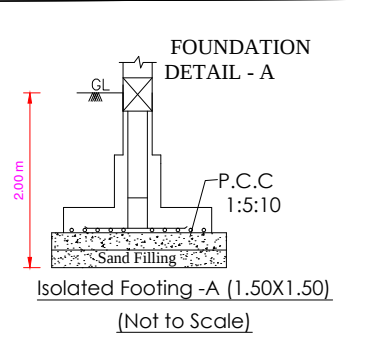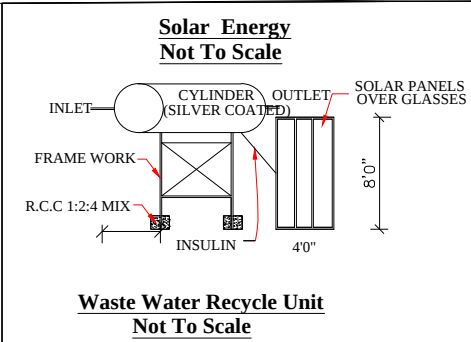

NOTE:
Width - 3'0" - 0.91M
Tread - 0'9" - 0.23M
Rise - 0'6" - 0.15M

Septic Tank With U Trap
Not To Scale

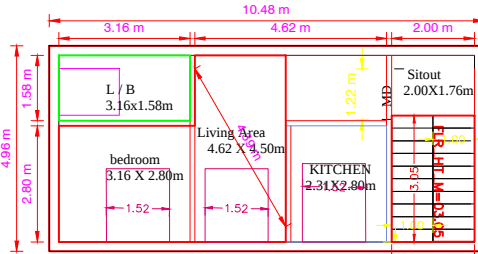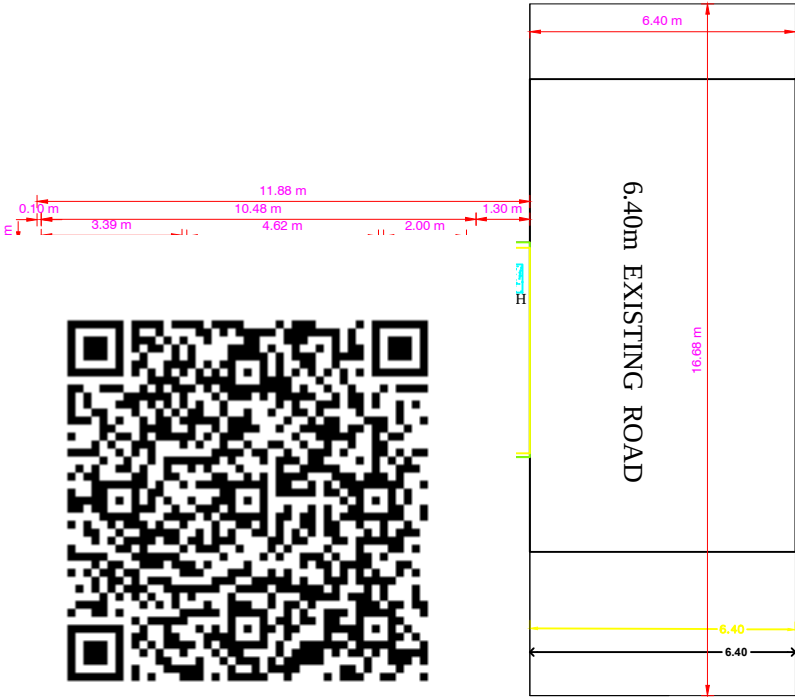

FIRST FLOOR PLAN