



PLAN SHOWING THE PROPOSED CONSTRUCTION OF GROUND FLOOR AND FIRST FLOOR(PARTLY)
IN PLOT.NO:69 - SF.NO:1054/88B - PATTA.NO:15728 @ EZHIL NAGAR ,MADURAI ROAD -
SEVUGAMPATTI TOWN PANCHAYAT - NILAKOTTAI TALUK - DINDIGUL DT.


APPLICANT :MR. MOHAMMED ASHRAF S/O SHARIEF

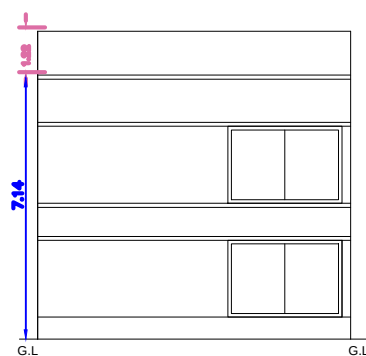


ELEVATION

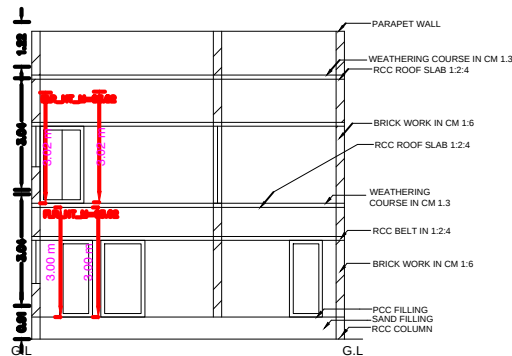


SECTION ON-AA&BB

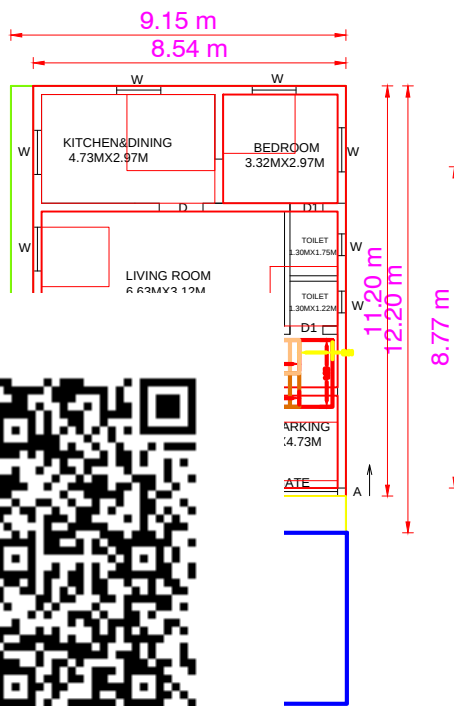

Pro.)

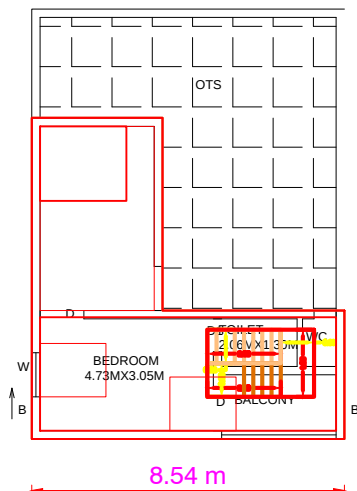


FIRST FLOOR(Pro.)

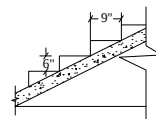


Staircase Detail
Not To Scale


NOTE:
Width - 3'0" - 0.91M
Tread - 0'9" - 0.23M
Rise - 0'6" - 0.15M

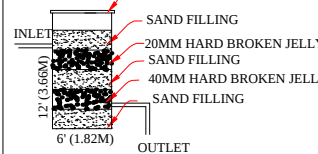

Rain Water Harvesting

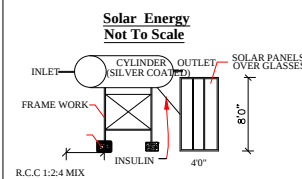


Solar Energy
Not To Scale

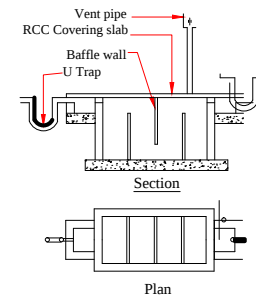

Section

Plan

Septic Tank With U Trap
Not To Scale

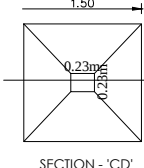

SECTION - 'CD'

SPECIFICATION:-

ALL DETAILS ARE AS SHOWN IN SECTION ON ---- "AA-BB"

JOINERIES:-

M.D ---- MAIN DOOR----	4'0" X 7'0"	1.22 X 2.13
D ---- DOOR ----	3'3" X 7'0"	0.99 X 2.13
D1 ----DOOR ----	2'6" X 7'0"	0.76 X 2.13
W1 ----WINDOW----	4'0" X 4'6"	1.22 X 1.37
W ---- WINDOW ----	5'0" X 4'6"	1.52 X 1.37
V ---- VENTILATOR ----	3'0" X 2'0"	0.91 X 0.60
GW ---- GLASS WINDOW ----	3'3" X 10'0"	1.00 X 3.05

AREA DETAILS:-

	Sq.ft.	Sq.mt.
TOTAL AREA OF SITE AREA	1200.00	111.52
PROPOSED CONT G.F. AREA ----	1029.19	95.65
PROPOSED CONT F.F. AREA ----	497.00	46.18
OPEN SPACE AREA ----	170.81	15.87

LEGEND:-

OWNER'S BOUNDARY SHOWN IN GREEN----
PROPOSED CONSTRUCTION SHOWN IN RED- ----
EXISTING ROAD SHOWN IN YELLOW- ----

OFFICE USE ONLY:-

APPLICANT:-

U. MD

REGISTERED ENGINEER:-

Er. M.MICHAEL JOSEPH D.C.E.,
Consulting Civil Engineer & Contractor,
Licensed Building Surveyor,
Registered Engineer Grade III
Reg. No. RE 2/2023 -
LEO BUILDERS
K. K. Nagar, BATLAGUNDU - 624202
Cell: 94864 85843