





PLAN SHOWING THE PROPOSED CONSTRUCTION OF GROUND AND FIRST FLOOR(PARTLY) IN
SF.NO:371/1A1A1A1 - PATTA.NO:22 (AS PER DOC) - SF.NO:371/32 (AS PER PATTA NO:7241) - PLOT.NO:25 @
KANNAVAIPATTI ROAD 3 - BATLAGUNDU TOWN PANCHAYAT - NILAKOTTAI TK - DINDIGULI DT.
DTCP -CHENNAI APP.NO:NA.KA.NO: 6369/2002 -L.AI DATED:22-03-2002
APPLICANT :MRS. JUMANA THAHASIN.N W/O RAJA MOHAMED

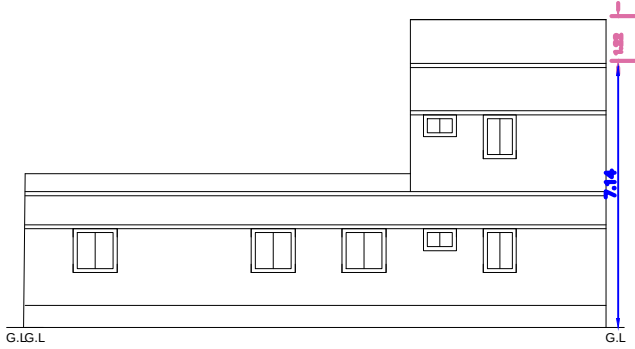

ELEVATION

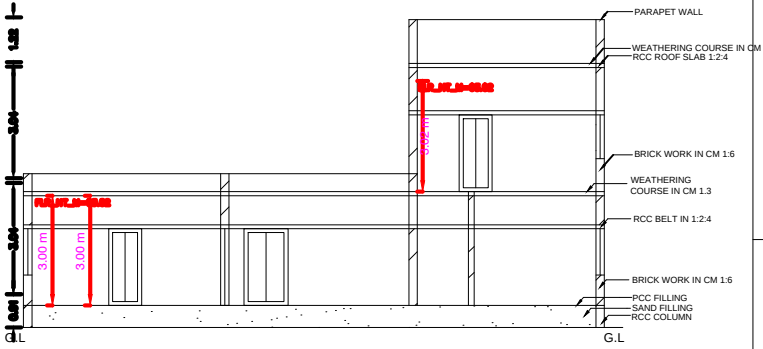

SECTION ON-AA&BB

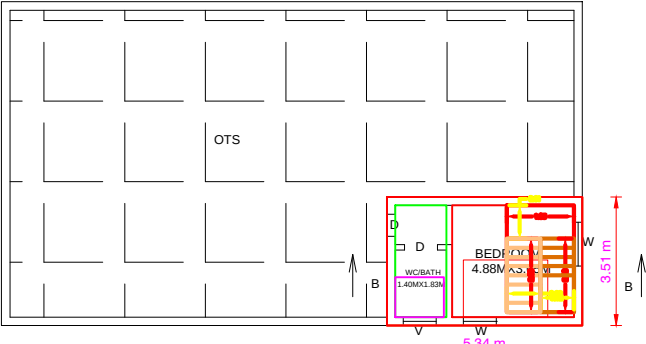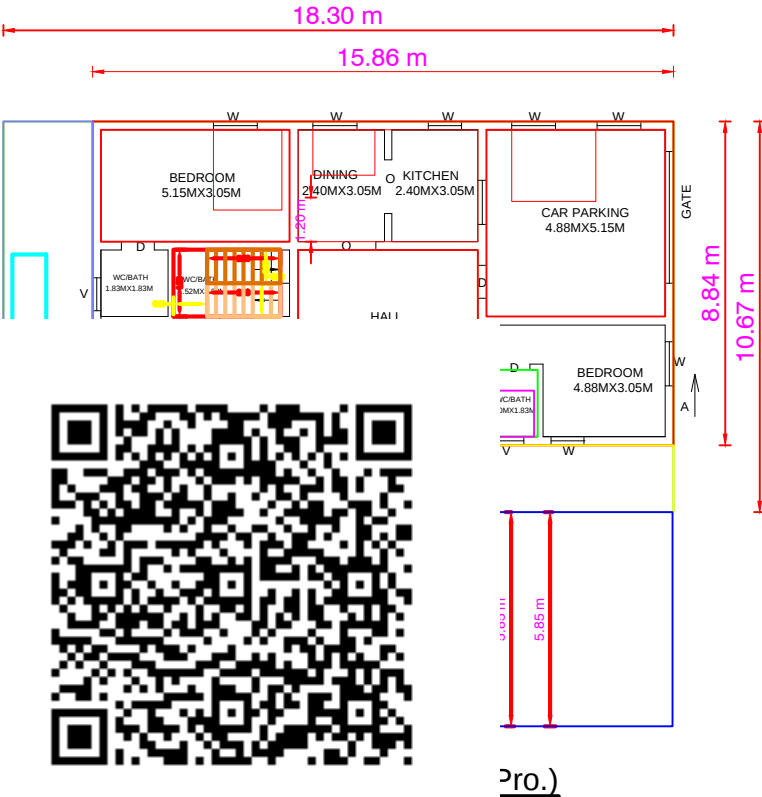

FIRST FLOOR(Pro.)

Staircase Detail
Not To Scale

NOTE:
Width - 3'0" - 0.91M
Tread - 0'9" - 0.23M
Rise - 0'6" - 0.15M

Rain Water Harvesting

INLET
12" (3.66M)
6" (1.62M)
OUTLET

SAND FILLING
20MM HARD BROKEN JELLY
SAND FILLING
40MM HARD BROKEN JELLY
SAND FILLING

Bath & wash basin pipe line connection is directly connected to the rectangle pit for recycling the waste water.

Septic Tank With U Trap
Not To Scale

Using 1/2" type trap 2 Nos in inlet, outlet & vent pipe will be covered with mosquito proof covering net in inner side of vent pipe and top of vent pipe

SECTION - 'CD'

Solar Energy
Not To Scale

INLET
CYLINDER
SILVER COAT
OUTLET
SOLAR PANELS OVER GLASSES
FRAME WORK
INSULIN
R.C.C 1:2:4 MIX

FOUNDATION DETAIL - A

2.00 m
P.C.C 1:5:10
Isolated Footing - A (1.50X1.50)
(Not to Scale)

SPECIFICATION:-
ALL DETAILS ARE AS SHOWN IN SECTION ON ---- "AA-BB"

JOINERIES:-

M.D ---- MAIN DOOR----	4'0" X 7'0"	1.22 X 2.13
D ---- DOOR ----	3'3" X 7'0"	0.99 X 2.13
D1 ---- DOOR ----	2'6" X 7'0"	0.76 X 2.13
W1 ---- WINDOW----	4'0" X 4'6"	1.22 X 1.37
W ---- WINDOW ----	5'0" X 4'6"	1.52 X 1.37
V ---- VENTILATOR ----	3'0" X 2'0"	0.91 X 0.60
GW ---- GLASS WINDOW ----	3'3" X 10'0"	1.00 X 3.05

AREA DETAILS:-

	Sq.ft.	Sq.mt.
TOTAL AREA OF SITE AREA	2100.00	195.71
PROPOSED CONT G.F. AREA ---	1508.00	140.15
PROPOSED CONT F.F. AREA ---	201.25	18.70
OPEN SPACE AREA ----	592.00	55.02

LEGEND:-

OWNER'S BOUNDARY SHOWN IN GREEN----

PROPOSED CONSTRUCTION SHOWN IN RED-----

EXISTING ROAD SHOWN IN YELLOW-----

OFFICE USE ONLY:-

APPLICANT:- *Jumana Thahasin.N*

REGISTERED ENGINEER:- *[Signature]*

Er. M.MICHAEL JOSEPH D.C.E.,
Consulting Civil Engineer & Contractor,
Licensed Building Surveyor,
Registered Engineer Grade III
Reg. No. RE 2/2023 -
LEO BUILDERS
K.K. Nagar, BATLAGUNDU - 624202
Cell: 94864 85843

SITE PLAN - NOT TO SCALE

Plot.No:2
35'0"

Plot.No:26
60'0"

Plot.No:24
60'0"

Pro.(G.F)&
Pro.(F.F)

35'0"
23'0" Street