
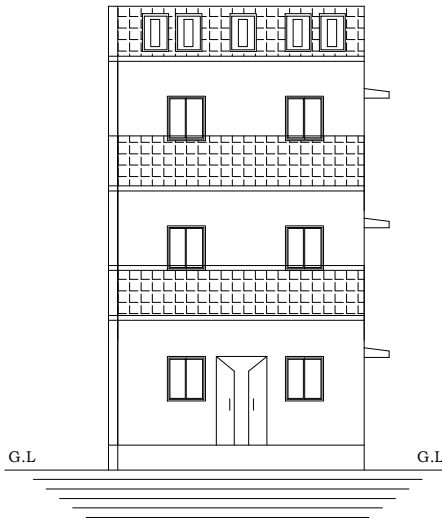



PLAN SHOWING THE PROPOSED ADDITIONAL CONSTRUCTION OF RCC ROOF DWELLING HOUSE FIRST FLOOR AND SECOND FLOOR IN SURVEY NO :1021/3A ,OLD WARD NO:4,NEW WARD NO:14,DOOR NO:27F/1,CHAMANNA NAGAR IN AYYAMPALAYAM TOWN PANCHAYAT, ATHOOR TALUK AND DINDIGUL DISTRICT.

SCALE - 1:100


APPLICANT : Mr.R.MURUGAN S/O Mr.RAJANGA THEVAR.

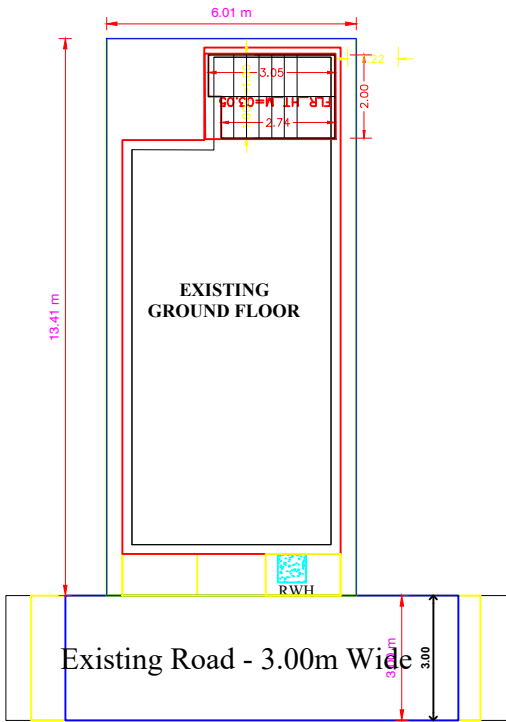


ELEVATION

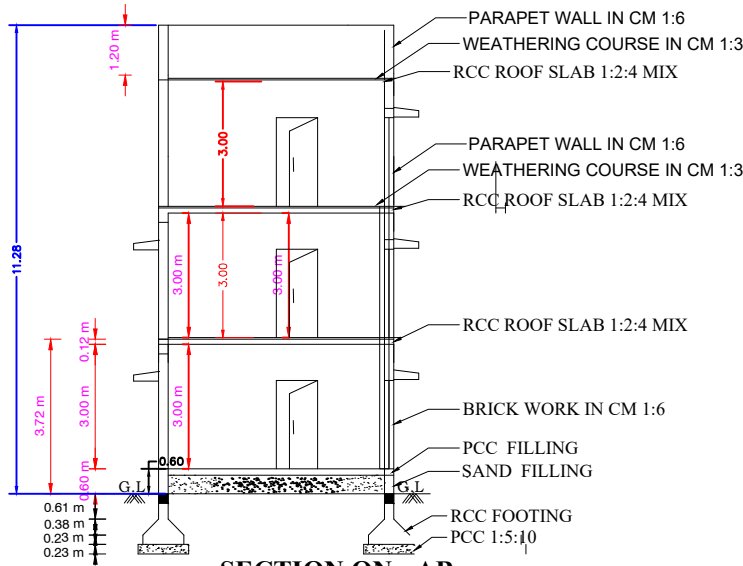


SECTION ON - AB

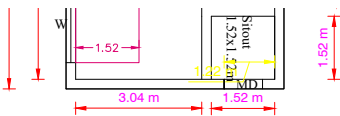



EX.GROUND FLOOR PLAN

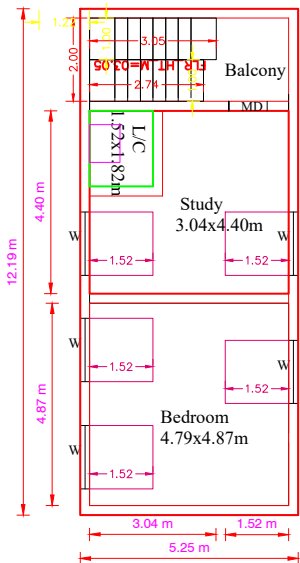


PROP. FIRST FLOOR PLAN

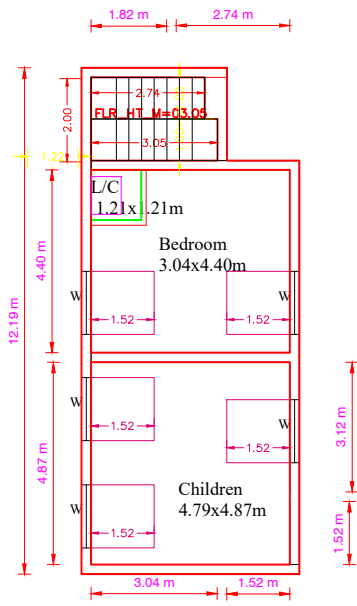


PROP. SECOND FLOOR PLAN

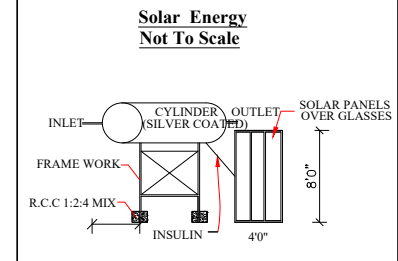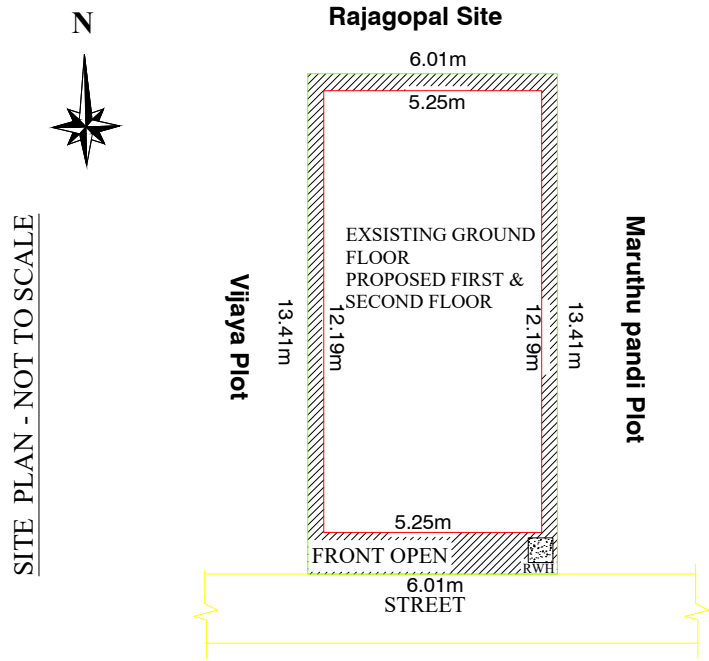

Waste Water Recycle Unit Not To Scale

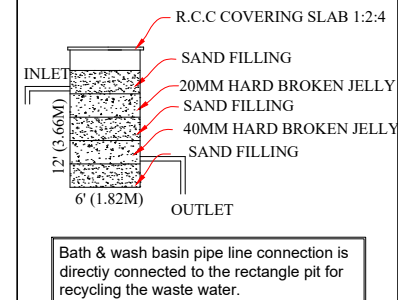


Bath & wash basin pipe line connection is directly connected to the rectangle pit for recycling the waste water.

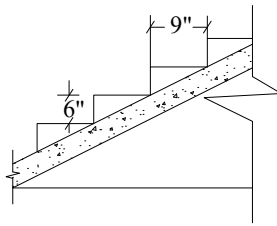


Staircase Detail Not To Scale


NOTE:  
Width - 3'0" - 0.91M  
Tread - 0'9" - 0.23M  
Rise - 0'6" - 0.15M

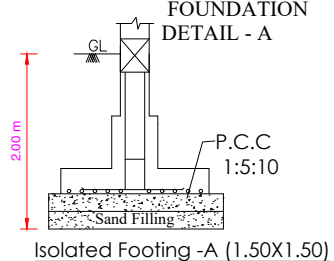

Isolated Footing -A (1.50X1.50) (Not to Scale)

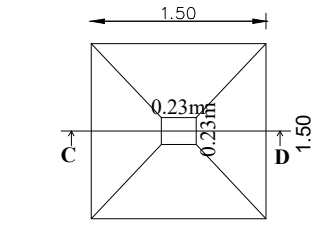

SECTION - 'CD'

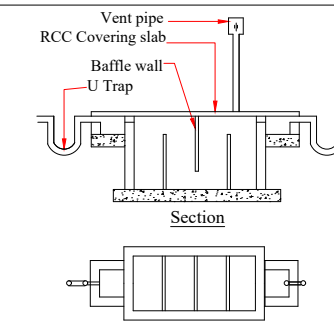

Septic Tank With U Trap Not To Scale

Using 'U' type trap 2 Nos in inlet, outlet & Ventpipe will be covered with mosquito proof covering net in inner side of vent pipe and top of vent pipe

SPECIFICATION:-

ALL DETAILS ARE AS SHOWN IN SECTION ON ---- "A-B"

JOINERIES:-

|                           |              |             |
|---------------------------|--------------|-------------|
| M.D ---- MAIN DOOR----    | 4'0" X 7'0"  | 1.22 X 2.13 |
| D ---- DOOR ----          | 3'3" X 7'0"  | 0.99 X 2.13 |
| D1 ----DOOR ----          | 2'6" X 7'0"  | 0.76 X 2.13 |
| W1 ----WINDOW----         | 4'0" X 4'6"  | 1.22 X 1.37 |
| W ---- WINDOW ----        | 5'0" X 4'6"  | 1.52 X 1.37 |
| V ---- VENTILATOR ----    | 3'0" X 2'0"  | 0.91 X 0.60 |
| GW ---- GLASS WINDOW ---- | 3'3" X 10'0" | 1.00 X 3.05 |

AREA DETAILS:-

|                                | Sq.ft. | Sq.mt. |
|--------------------------------|--------|--------|
| TOTAL AREA OF SITE AREA ----   | 869.00 | 80.73  |
| EXISTING CONTS. G.F. AREA ---- | 590.81 | 54.88  |
| PROPOSED CONTS. F.F. AREA ---- | 688.89 | 64.00  |
| PROPOSED CONTS. S.F. AREA ---- | 562.84 | 52.29  |
| OPEN SPACE AREA ----           | 278.19 | 25.85  |

LEGEND:-

OWNER'S BOUNDARY SHOWN IN GREEN ----  
PROPOSED CONSTRUCTION SHOWN IN RED ----  
EXISTING ROAD SHOWN IN YELLOW ----

OFFICE USE ONLY :-

Building Permission:  
Roc.No.:150/2025/B  
Building Permission No.21/2024-2025  
  
/E Signed/  
The Executive Officer,  
Selection Grade Town Panchayat,  
Ayyampalayam,  
Dindigul Dist.624204.

APPLICANT :-

R. Murugan

REGISTERED ENGINEER :-

Er PRAGUL RAJ B.E.,LBS.,  
Consulting Civil Engineer  
6-3-20, Bhajanal Madam St,  
Gengavar Patti - 625 203.  
Cell : 9943087467