



PLAN SHOWING THE PROPOSED CONSTRUCTION OF RCC ROOF COMMERCIAL BUILDING IN GROUND FLOOR AT SURVEY NO:390/6, 390/6P, NEW SURVEY NO:1272/45B, PATTa NO: 4499, AT BATLAGUNDU VILLAGE & TOWN PANCHAYAT , NILAKOTTAI TALUK , DINDIGUL DISTRICT .
SCALE - 1:100


APPLICANT : Mrs.M.SAYIRA BANU W/O Mr. DIVAN MAIDEEN

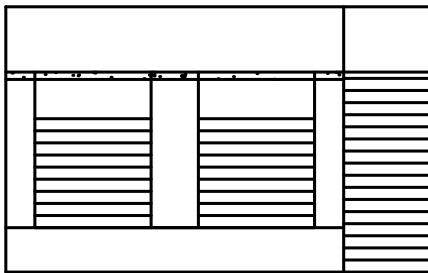

ELEVATION

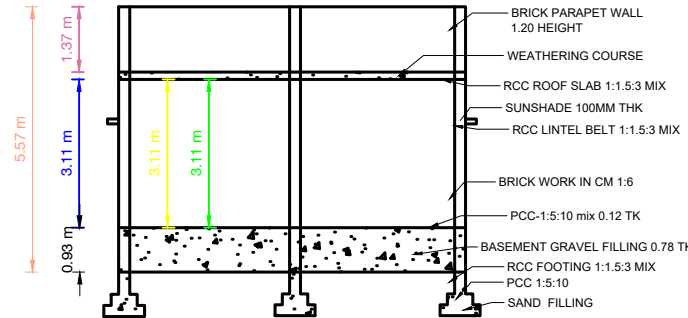

SECTION

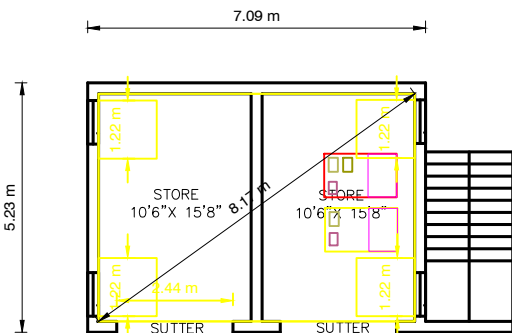



GROUND FLOOR PLAN
[SOUTH FACING]

SITE PLAN





SCALE - 1 : 100



A. JAGANNARA VACANT LAND

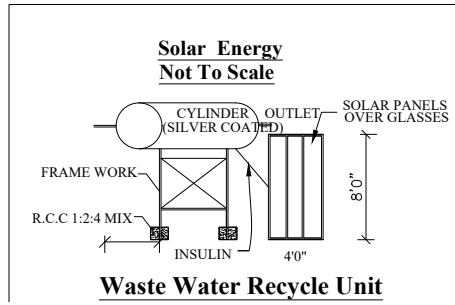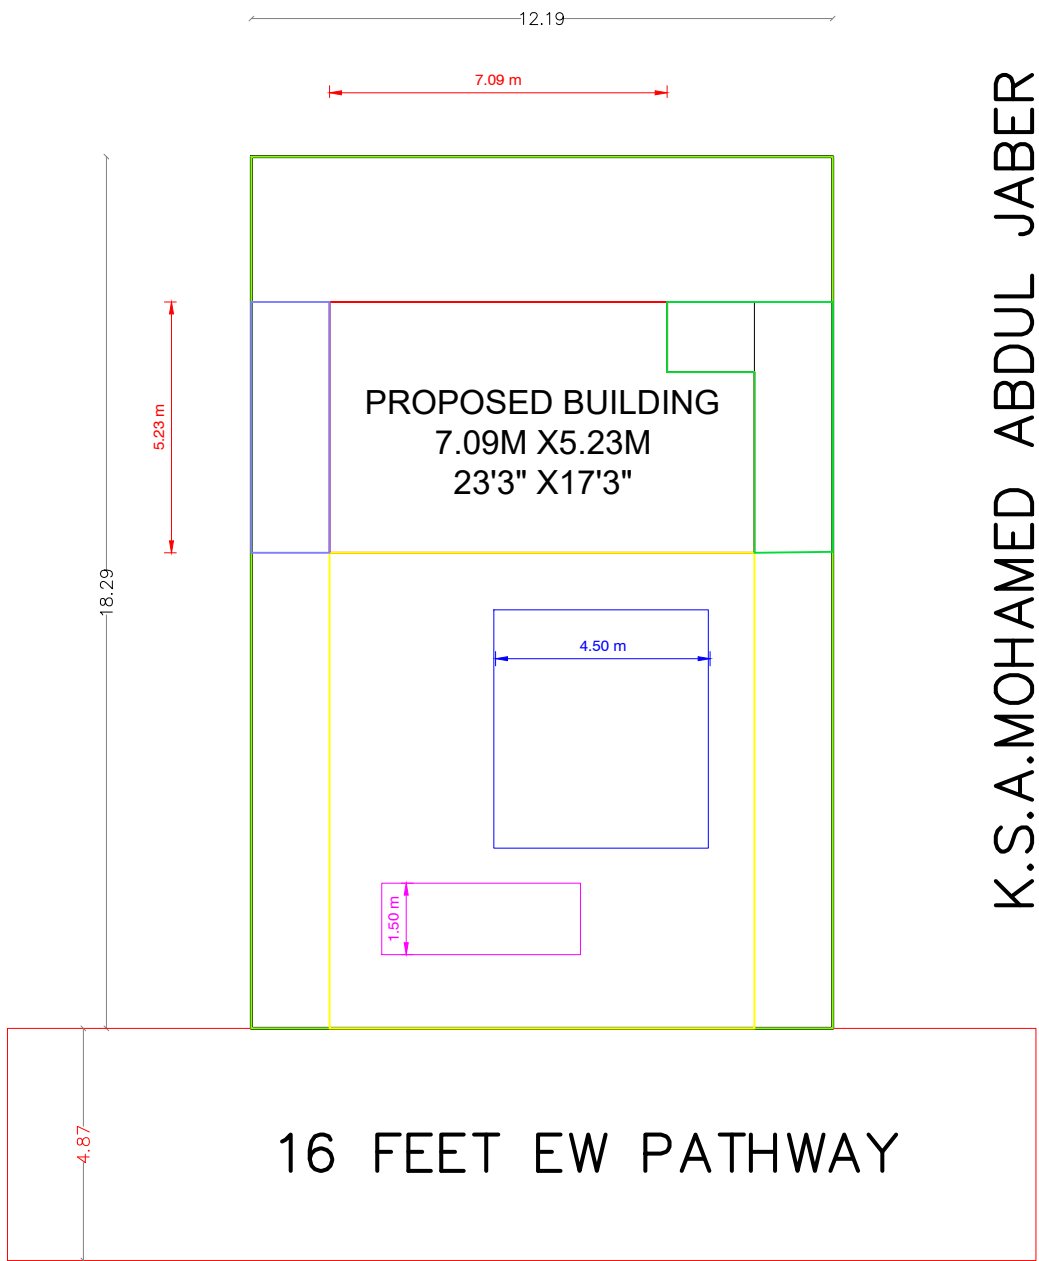

Waste Water Recycle Unit
Not To Scale

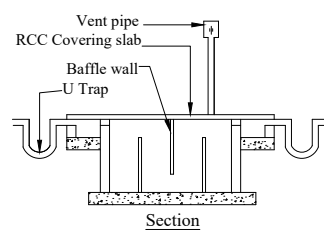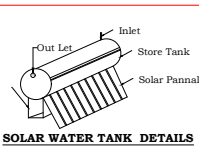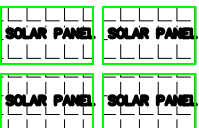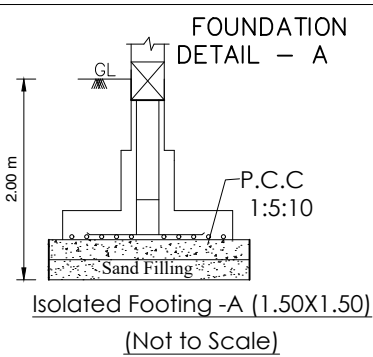

Septic Tank With U Trap
Not To Scale

JOINERIES:-

R.S. --- ROLLING SHUTTER ---	8'0" X 10'0"	2.44X 3.05
D1 --- DOOR ---	2'6" X 7'0"	0.76 X 2.13
W2 --- WINDOW ---	4'0" X 4'0"	1.22X 1.22
W --- WINDOW ---	3'0" X 4'0"	0.91 X 1.22
W1 --- WINDOW ---	6'0" X 4'0"	1.83X 1.22
V --- VENTILATOR ---	3'0" X 2'0"	0.91 X 0.60

AREA DETAILS

	Sq.Mt	Sq.Ft
Site Area (As per Document)	223.05	2400.00
Ground Floor Buildup Area	44.00	473.44
Open Area (Vacant site area)	179.05	1926.56

OFFICE USE ONLY :-

LEGEND:-

- OWNER'S BOUNDARY SHOWN IN GREEN----- ☐
- PROPOSED CONSTRUCTION SHOWN IN RED- - - - ☐
- EXISTING ROAD SHOWN IN YELLOW- - - - - ☐

APPLICANT :-

M. S. Sayira Banu

REGISTERED ENGINEER :-

Er. J. JOYELARO..ME..(Structure)
LICENCED BUILDER & SURVEYOR,
JJ BUILDERS & CONSTRUCTION,
REG. No: LBS - 129/2022-00005,
No: 3, Srinivasa Medical Upstairs,
Main Road, Batlagundu.
Ph: 8973132333, 9942457621