



PLAN SHOWING THE DEMOLISHION AND RECONSTRUCTION OF RCC ROOF DWELLING RESIDENTIAL BUILDING IN GROUND FLOOR AND FIRST FLOOR AT SURVEY NO: 1376/14A AS PER PATTA NO:4017 IN BATLAGUNDU TOWN PANCHAYAT, NILAKKOTTAI TALUK, DINDIGUL DISTRICT. SCALE - 1:100



APPLICANT : Mrs.A.MARAGATHAM, W/O Mr.ANNAMALAI.

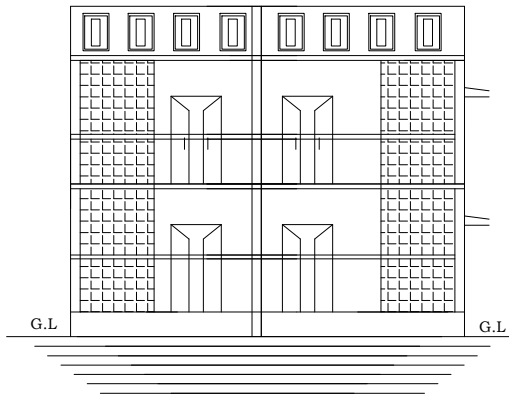


ELEVATION

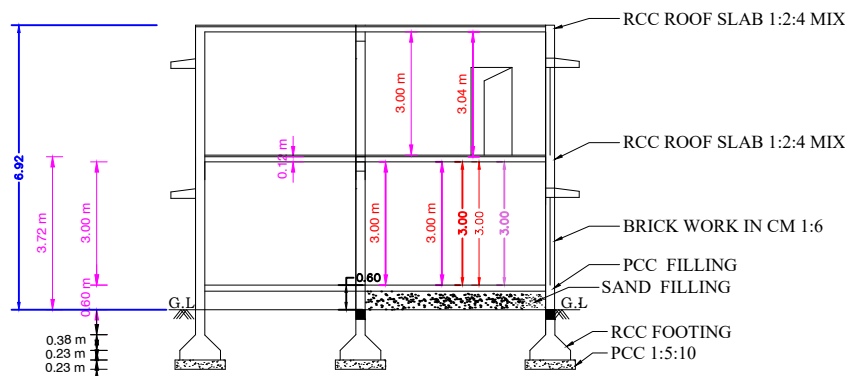


SECTION ON - AB

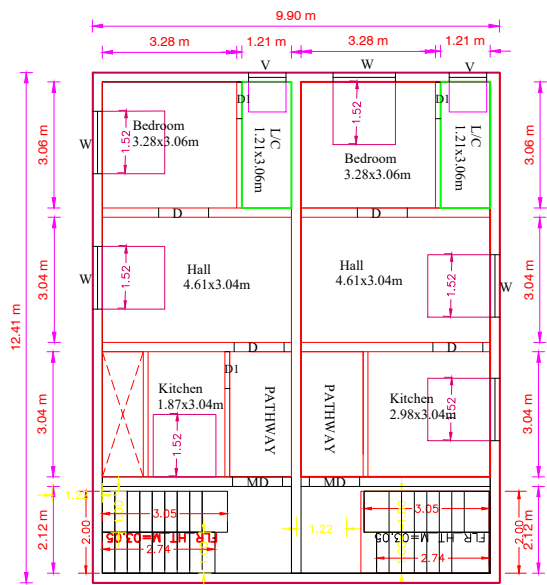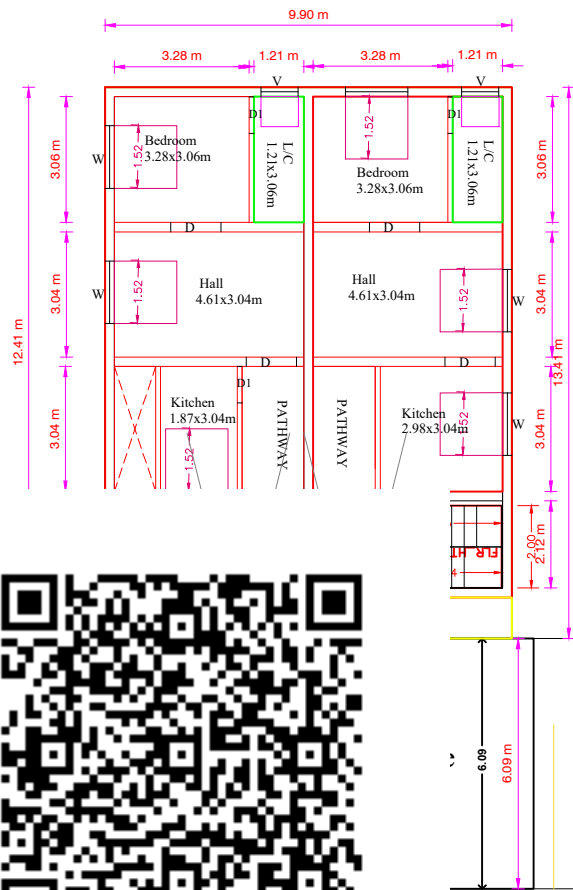



FIRST FLOOR PLAN

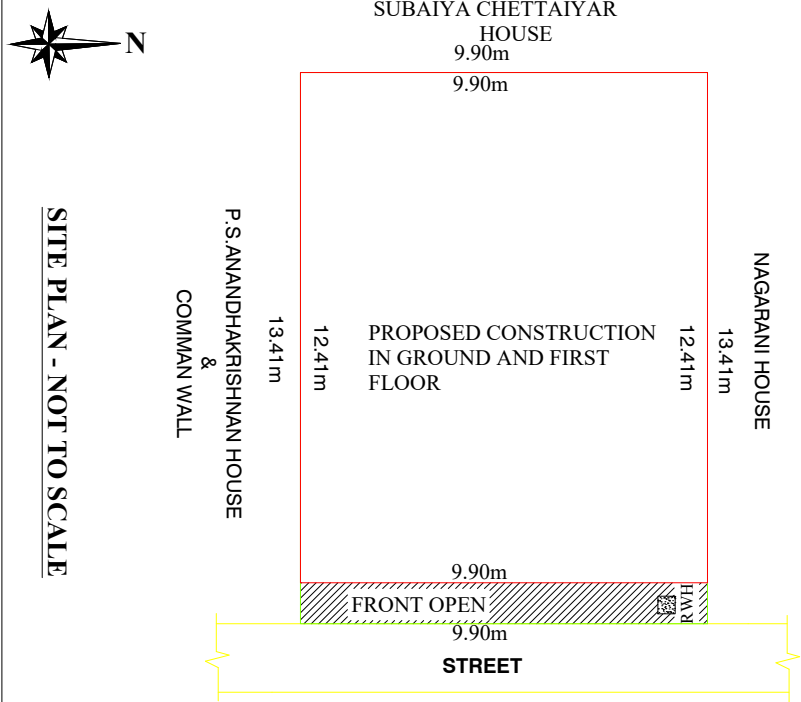

SITE PLAN - NOT TO SCALE




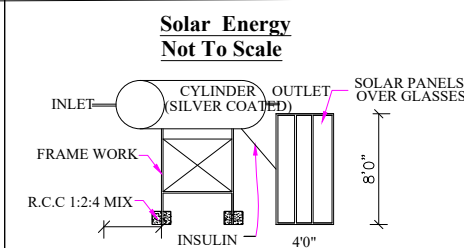


Waste Water Recycle Unit Not To Scale

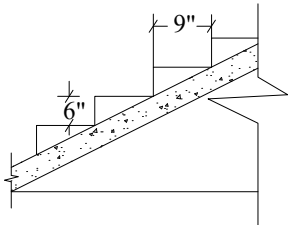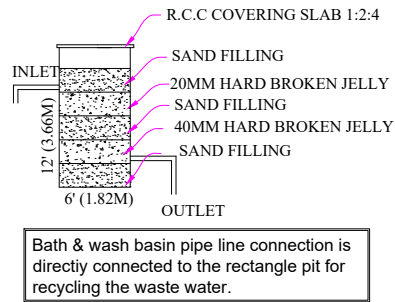

Staircase Detail Not To Scale

NOTE:
Width - 3'0" - 0.91M
Tread - 0'9" - 0.23M
Rise - 0'6" - 0.15M

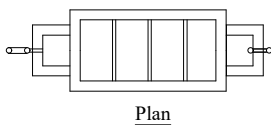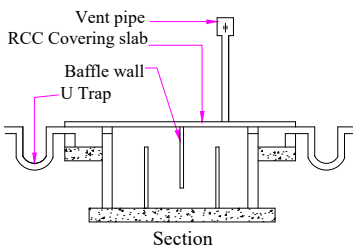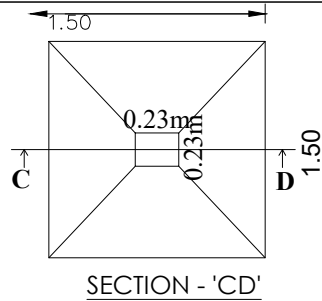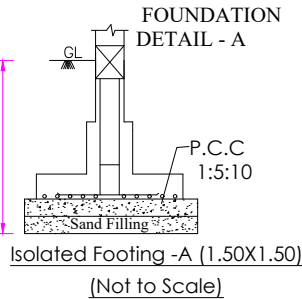

Using 'U' type trap 2 Nos in inlet, outlet & vent pipe will be covered with mosquito proof covering net in inner side of vent pipe and top of vent pipe

Septic Tank With U Trap Not To Scale

SPECIFICATION:-

ALL DETAILS ARE AS SHOWN IN SECTION ON ---- "A-B"

JOINERIES:-

M.D ---- MAIN DOOR----	4'0" X 7'0"	1.22 X 2.13
D ---- DOOR ----	3'3" X 7'0"	0.99 X 2.13
D1 ----DOOR ----	2'6" X 7'0"	0.76 X 2.13
W1 ----WINDOW----	4'0" X 4'6"	1.22 X 1.37
W --- WINDOW ----	5'0" X 4'6"	1.52 X 1.37
V --- VENTILATOR ----	3'0" X 2'0"	0.91 X 0.60
GW ---- GLASS WINDOW ----	3'3" X 10'0"	1.00 X 3.05

AREA DETAILS:-

	Sq.ft.	Sq.mt.
TOTAL AREA OF THE SITE ----	1441.00	133.92
PROPOSED GROUND FLOOR ----	1322.45	122.86
PROPOSED FIRST FLOOR ----	1322.45	122.86
OPEN SPACE AREA ----	118.55	11.06

LEGEND:-

OWNER'S BOUNDARY SHOWN IN GREEN-----
PROPOSED CONSTRUCTION SHOWN IN RED-----
EXISTING ROAD SHOWN IN YELLOW-----

OFFICE USE ONLY :-

APPLICANT :-

A-6739G

REGISTERED ENGINEER :-

Er. R. Arunagiri
Consulting Civil Engineer
Licenced Surveyor
BATLAGUNDU-624203