



PLAN SHOWING THE PROPOSED CONSTRUCTION OF RCC ROOF DWELLING RESIDENTIAL BUILDING IN GROUND & FIRST FLOOR AT OLD S.F.NO:1388/1B & NEW SF.NO:1555/19, 1555/19B AS PER PATTA NO:1778 IN OLD WARD NO:03, NEW WARD NO:12, SHEIK ABDUL KADAR STREET AT SITHAYANKOTTAI TOWN PANCHAYAT, ATHOOR TALUK, DINDIGUL DISTRICT. SCALE - 1:100

APPLICANT : Mrs.S.JASMINE FATHIMA , W/O Mr .SHEIK MOHAMMED

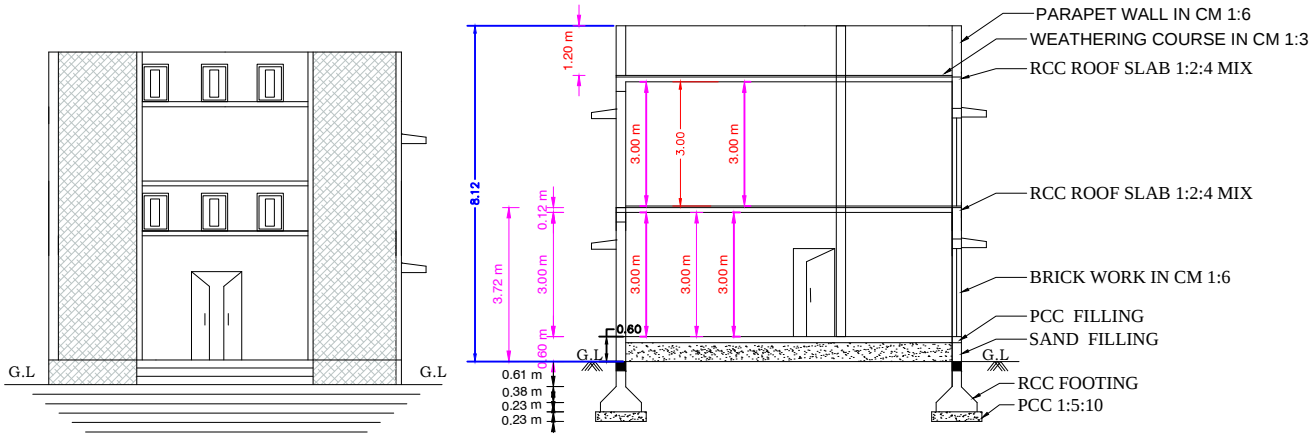


ELEVATION


SECTION ON - AB

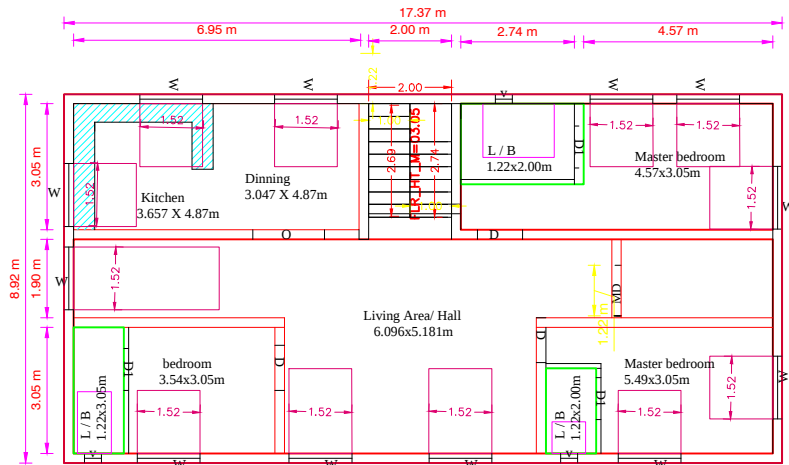


FIRST FLOOR PLAN

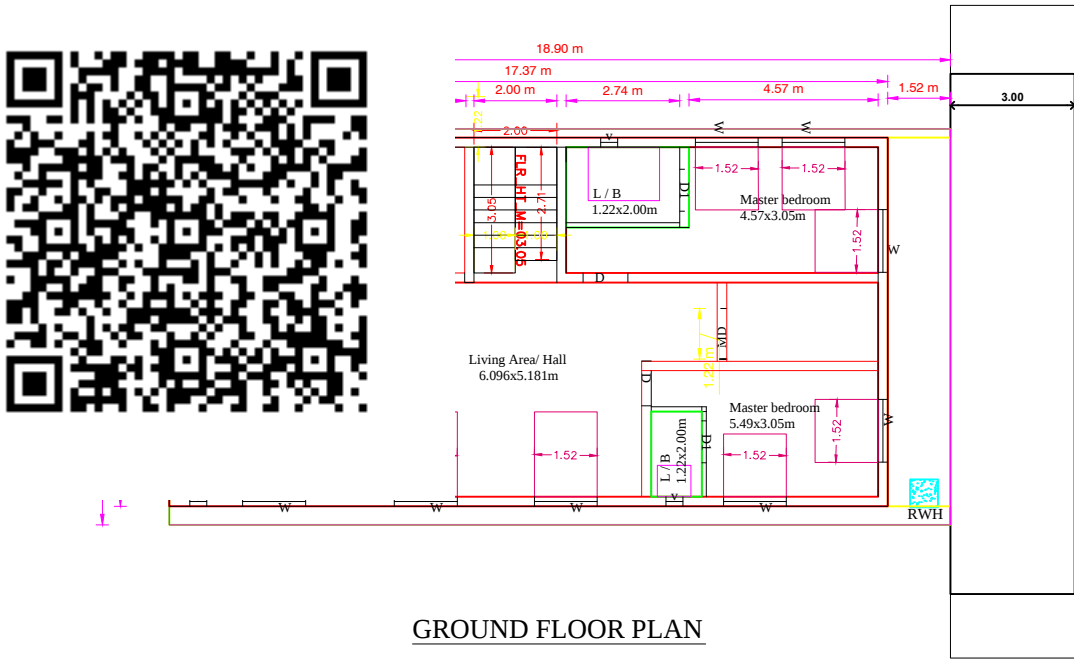


GROUND FLOOR PLAN

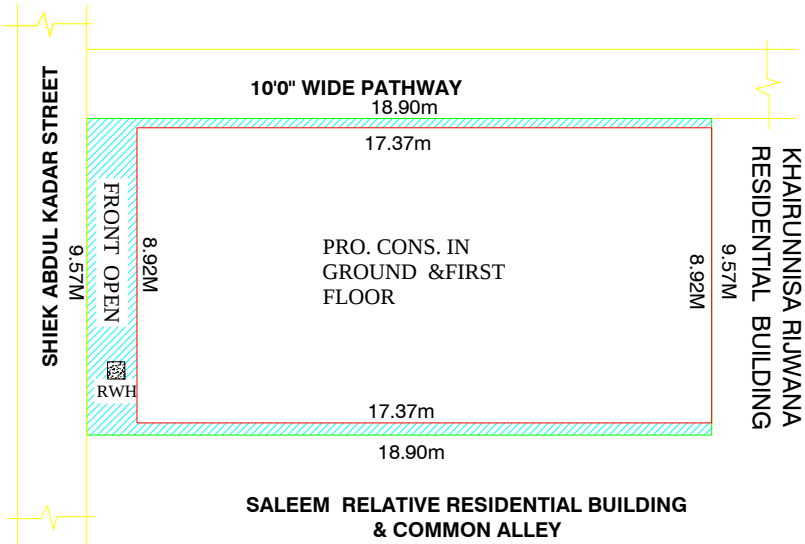


SITE PLAN - NOT TO SCALE

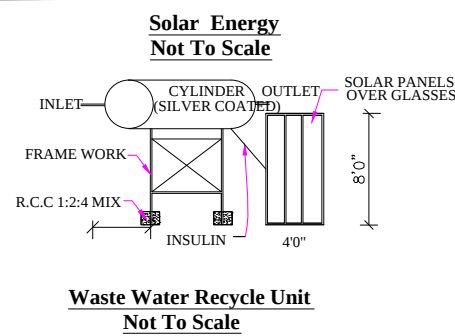

Waste Water Recycle Unit Not To Scale

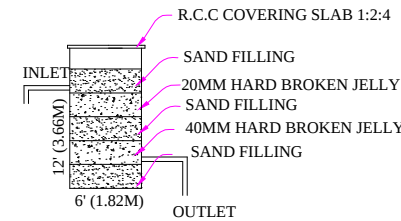


Bath & wash basin pipe line connection is directly connected to the rectangle pit for recycling the waste water.

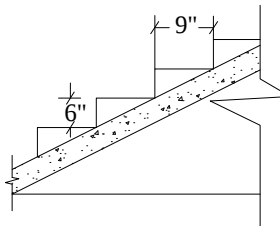


Staircase Detail Not To Scale

NOTE:
Width - 3'0" - 0.91M
Tread - 0'9" - 0.23M
Rise - 0'6" - 0.15M

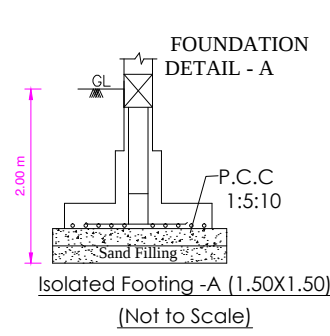

SECTION - 'CD'

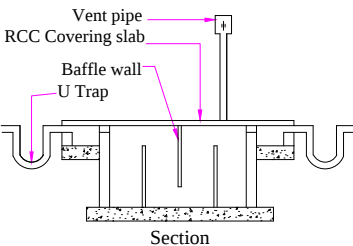

Section

Plan

Using 'U' type trap 2 Nos in inlet, outlet & Ventpipe will be covered with mosquito proof covering net in inner side of vent pipe and top of vent pipe

Septic Tank With U Trap Not To Scale

SPECIFICATION:-

ALL DETAILS ARE AS SHOWN IN SECTION ON ---- "A-B"

JOINERIES:-

M.D ---- MAIN DOOR----	4'0" X 7'0"	1.22 X 2.13
D ---- DOOR ----	3'3" X 7'0"	0.99 X 2.13
D1 ----DOOR ----	2'6" X 7'0"	0.76 X 2.13
W1 ----WINDOW----	4'0" X 4'6"	1.22 X 1.37
W ---- WINDOW ----	5'0" X 4'6"	1.52 X 1.37
V ---- VENTILATOR ----	3'0" X 2'0"	0.91 X 0.60
GW ---- GLASS WINDOW ----	3'3" X 10'0"	1.00 X 3.05

AREA DETAILS:-

	Sq.ft.	Sq.mt.
TOTAL AREA OF THE SITE ----	1906.25	177.096
PROPOSED GROUND FLOOR ----	1667.11	154.88
PROPOSED FIRST FLOOR ----	1667.11	154.88
OPEN SPACE AREA ----	239.14	22.21

LEGEND:-

OWNER'S BOUNDARY SHOWN IN GREEN----	
PROPOSED CONSTRUCTION SHOWN IN RED-----	
EXISTING ROAD SHOWN IN YELLOW-----	

OFFICE USE ONLY :-

Roc No - 345/2025
B.P.No- 04/2025-26

Executive Officer
Sithayankottai Town Panchayat

APPLICANT :-

S. Jasmine Fathima

REGISTERED ENGINEER :-

Er.M.C RAJENDRAN, B.Tech., D.Arch
Consulting Civil Engineer & Contractors
RMC Consultancy Services
MGR Complex, Battagundu Road
Sempatty DINDIGUL - 24 707
Contact 98446 98031