

PLAN SHOWING THE PROPOSED CONSTRUCTION OF R.C.C ROOF GROUND & FIRST FLOOR

RESIDENTIAL BUILDING (EXISTING BUILDING TO BE DEMOLISHED) IN DOOR NO. 117,

(TAX ASSESSMENT NO. 89), R.S.F.NO: 248/2, NEW SUB-DIVISION R.S.F. NO. 248/2C, AT





VADUGANUR MAIN STREET, PUNJAI KOLANALLI VILLAGE AND (Ward No.01)

VELLOTTAMPARAPU TOWN PANCHAYAT, KODUMUDI TALUK, ERODE DISTRICT.


APPLICANT:

Mrs. R.MOHANASUNDARI,


W/o. KASILINGAM.

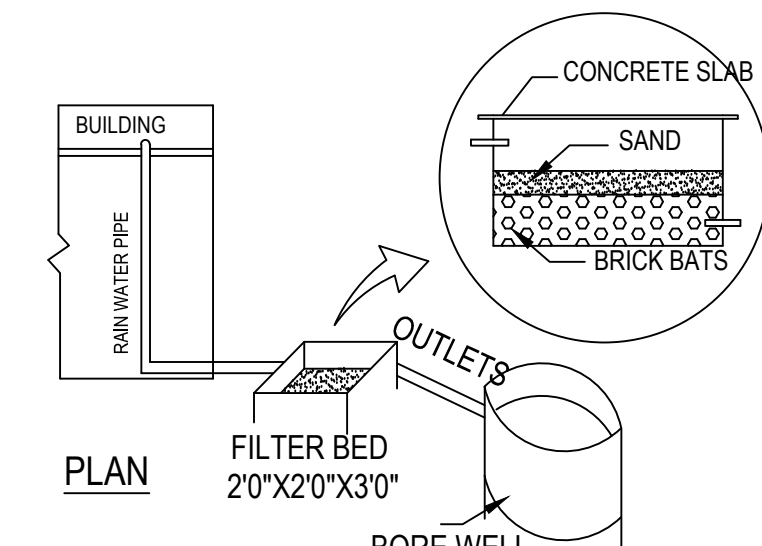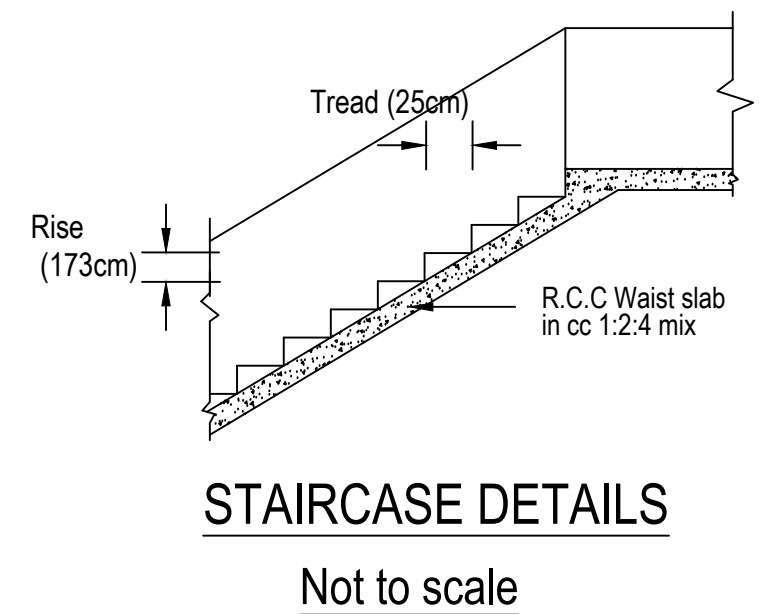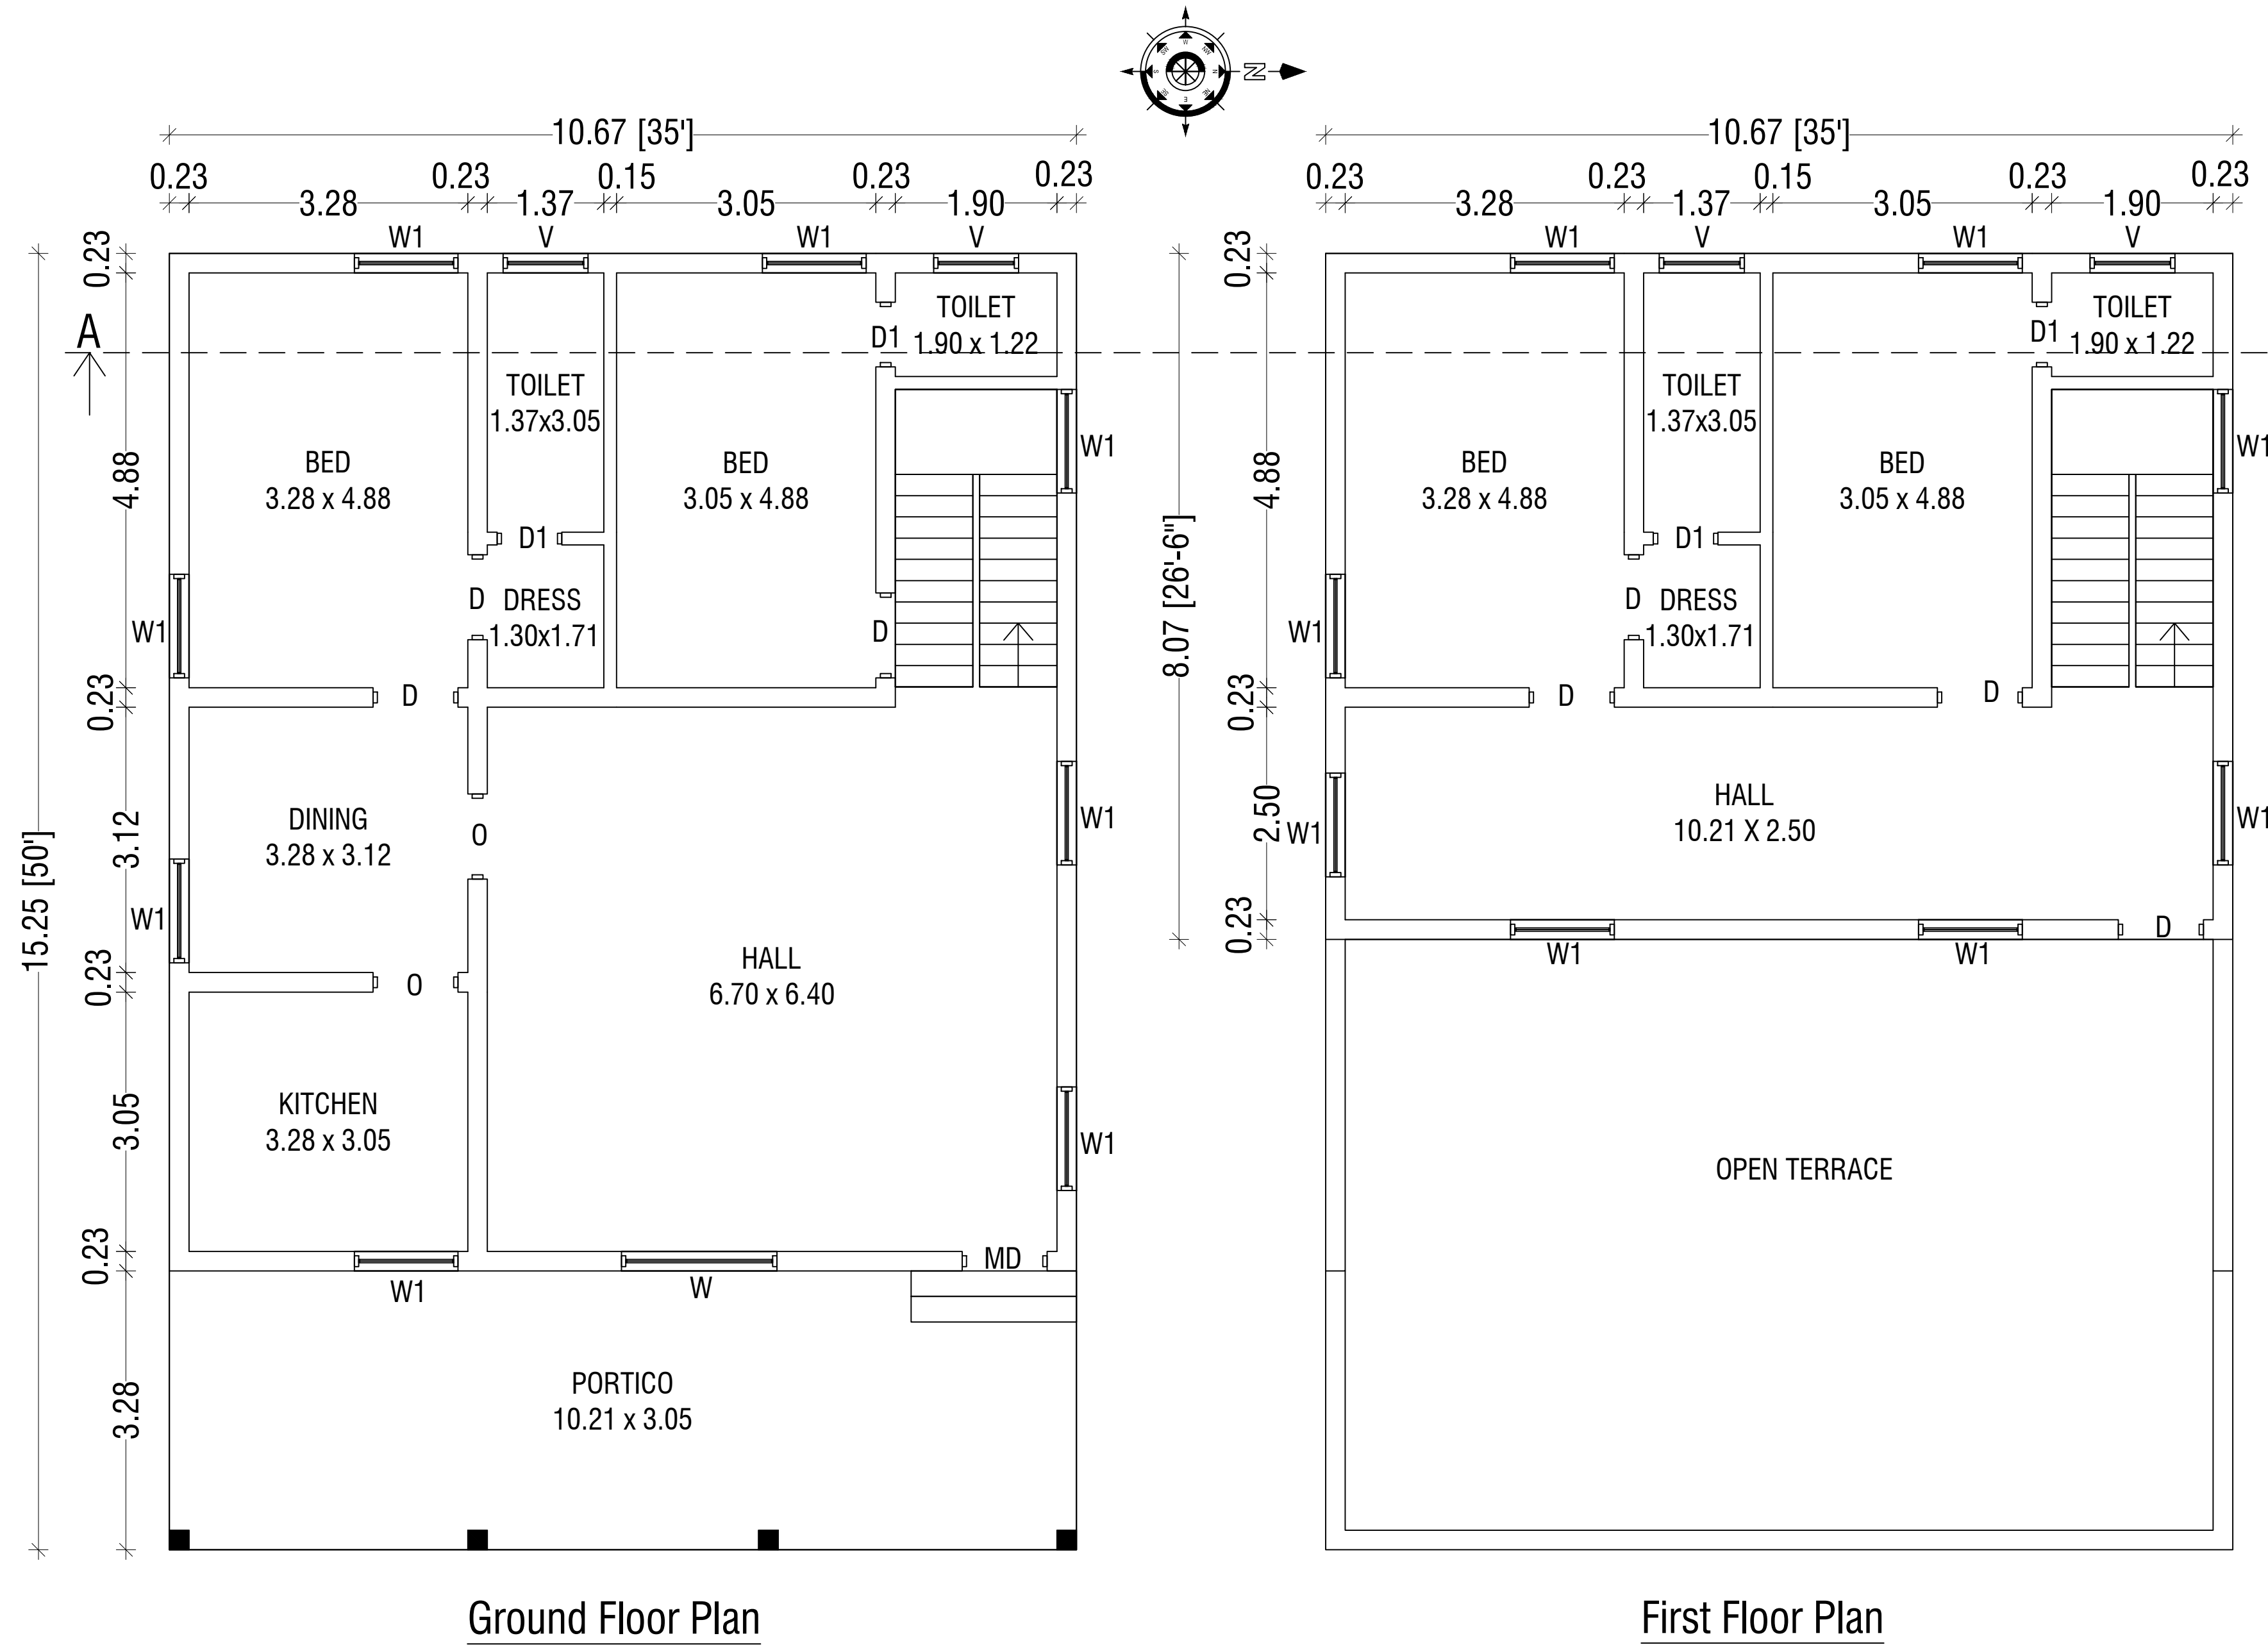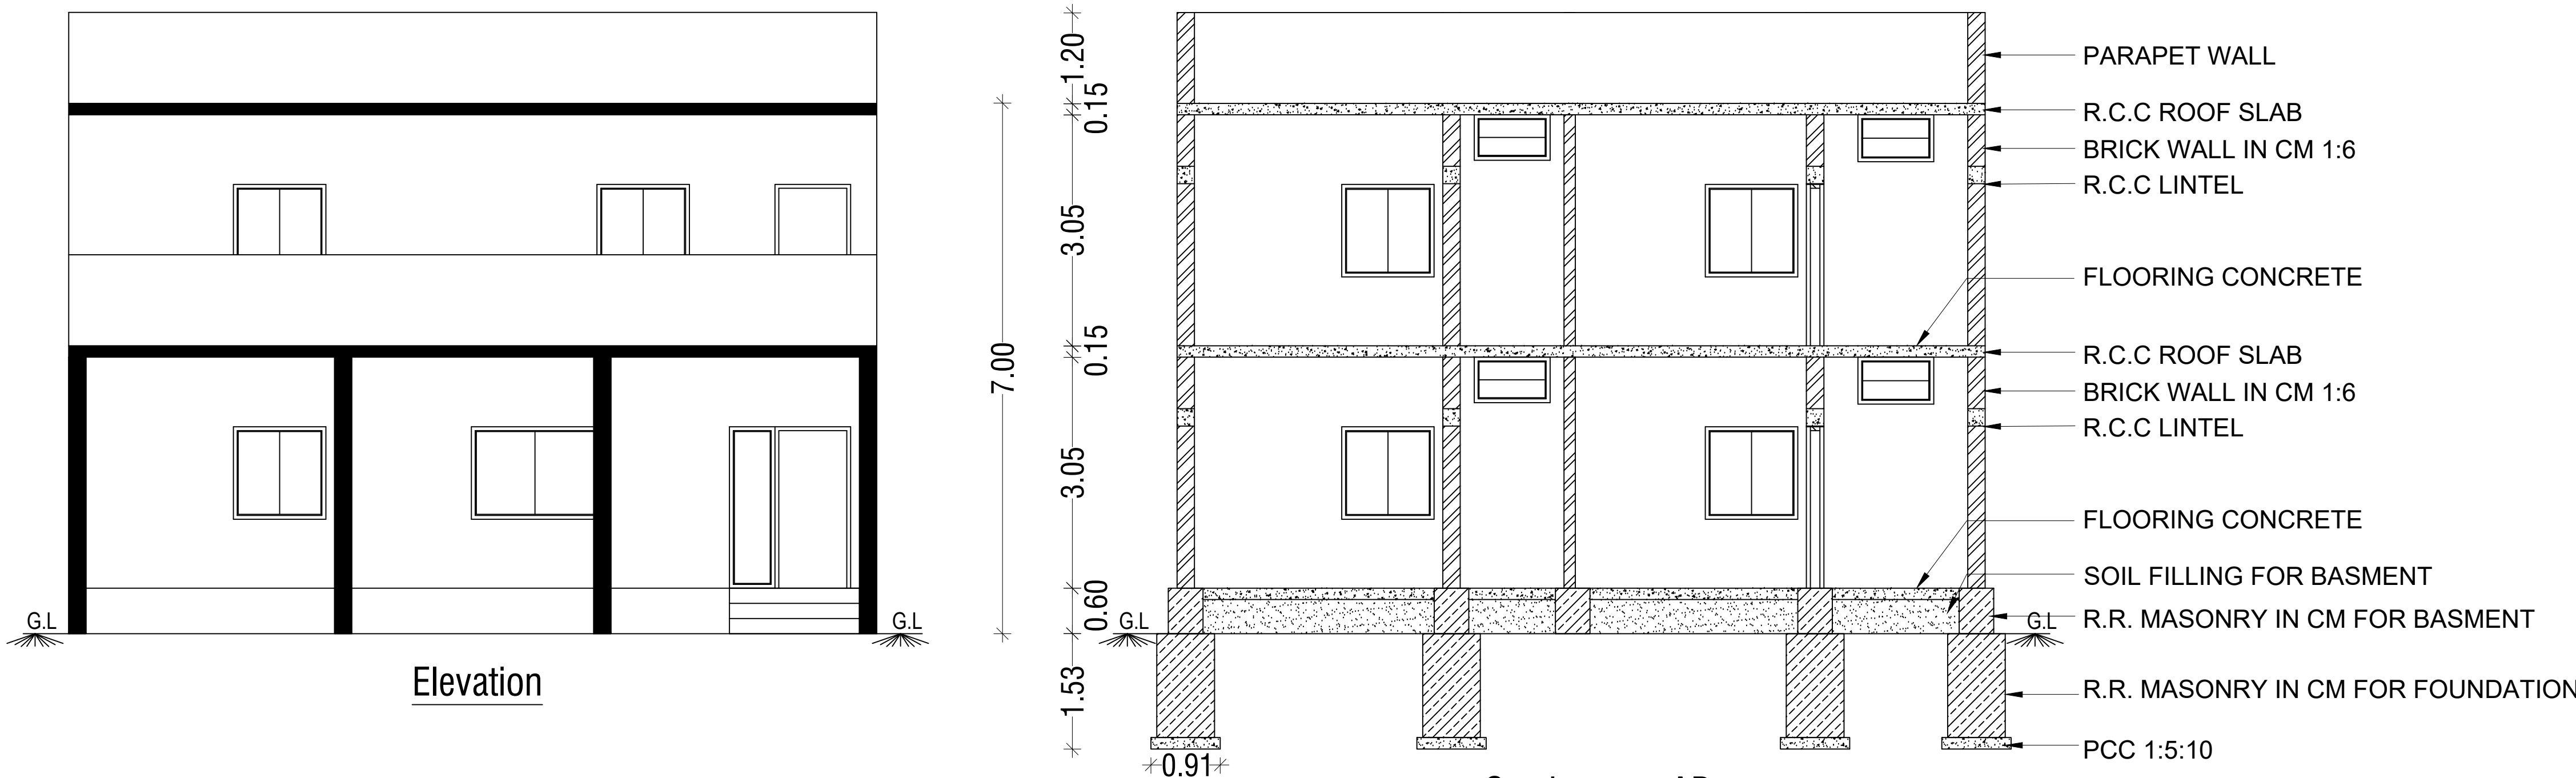

RAIN WATER HARVESTING SYSTEM

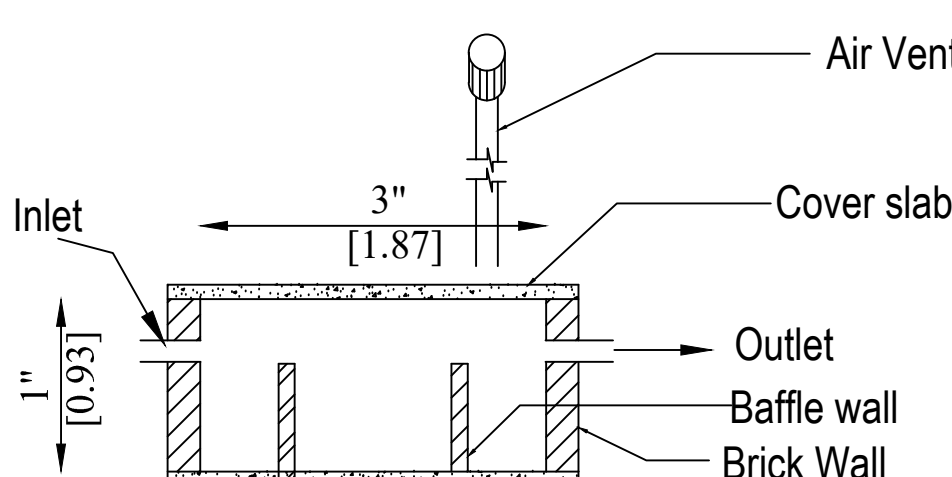

SECTION SS

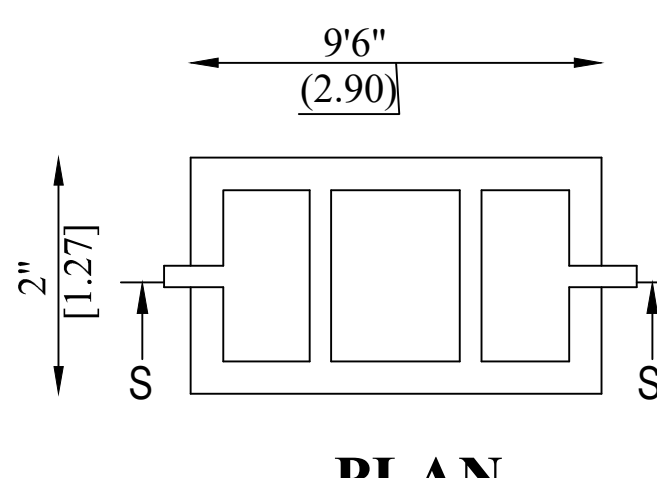

PLAN

SEPTIC TANK DETAILS




KUMARAVEL PROPERTY

39.0 [127'-11"]

To Vaduganur

9.0m Wide Panchayat Tar Road
20.8 [68'-3"]

Manakkattu Pudur Bus Stop

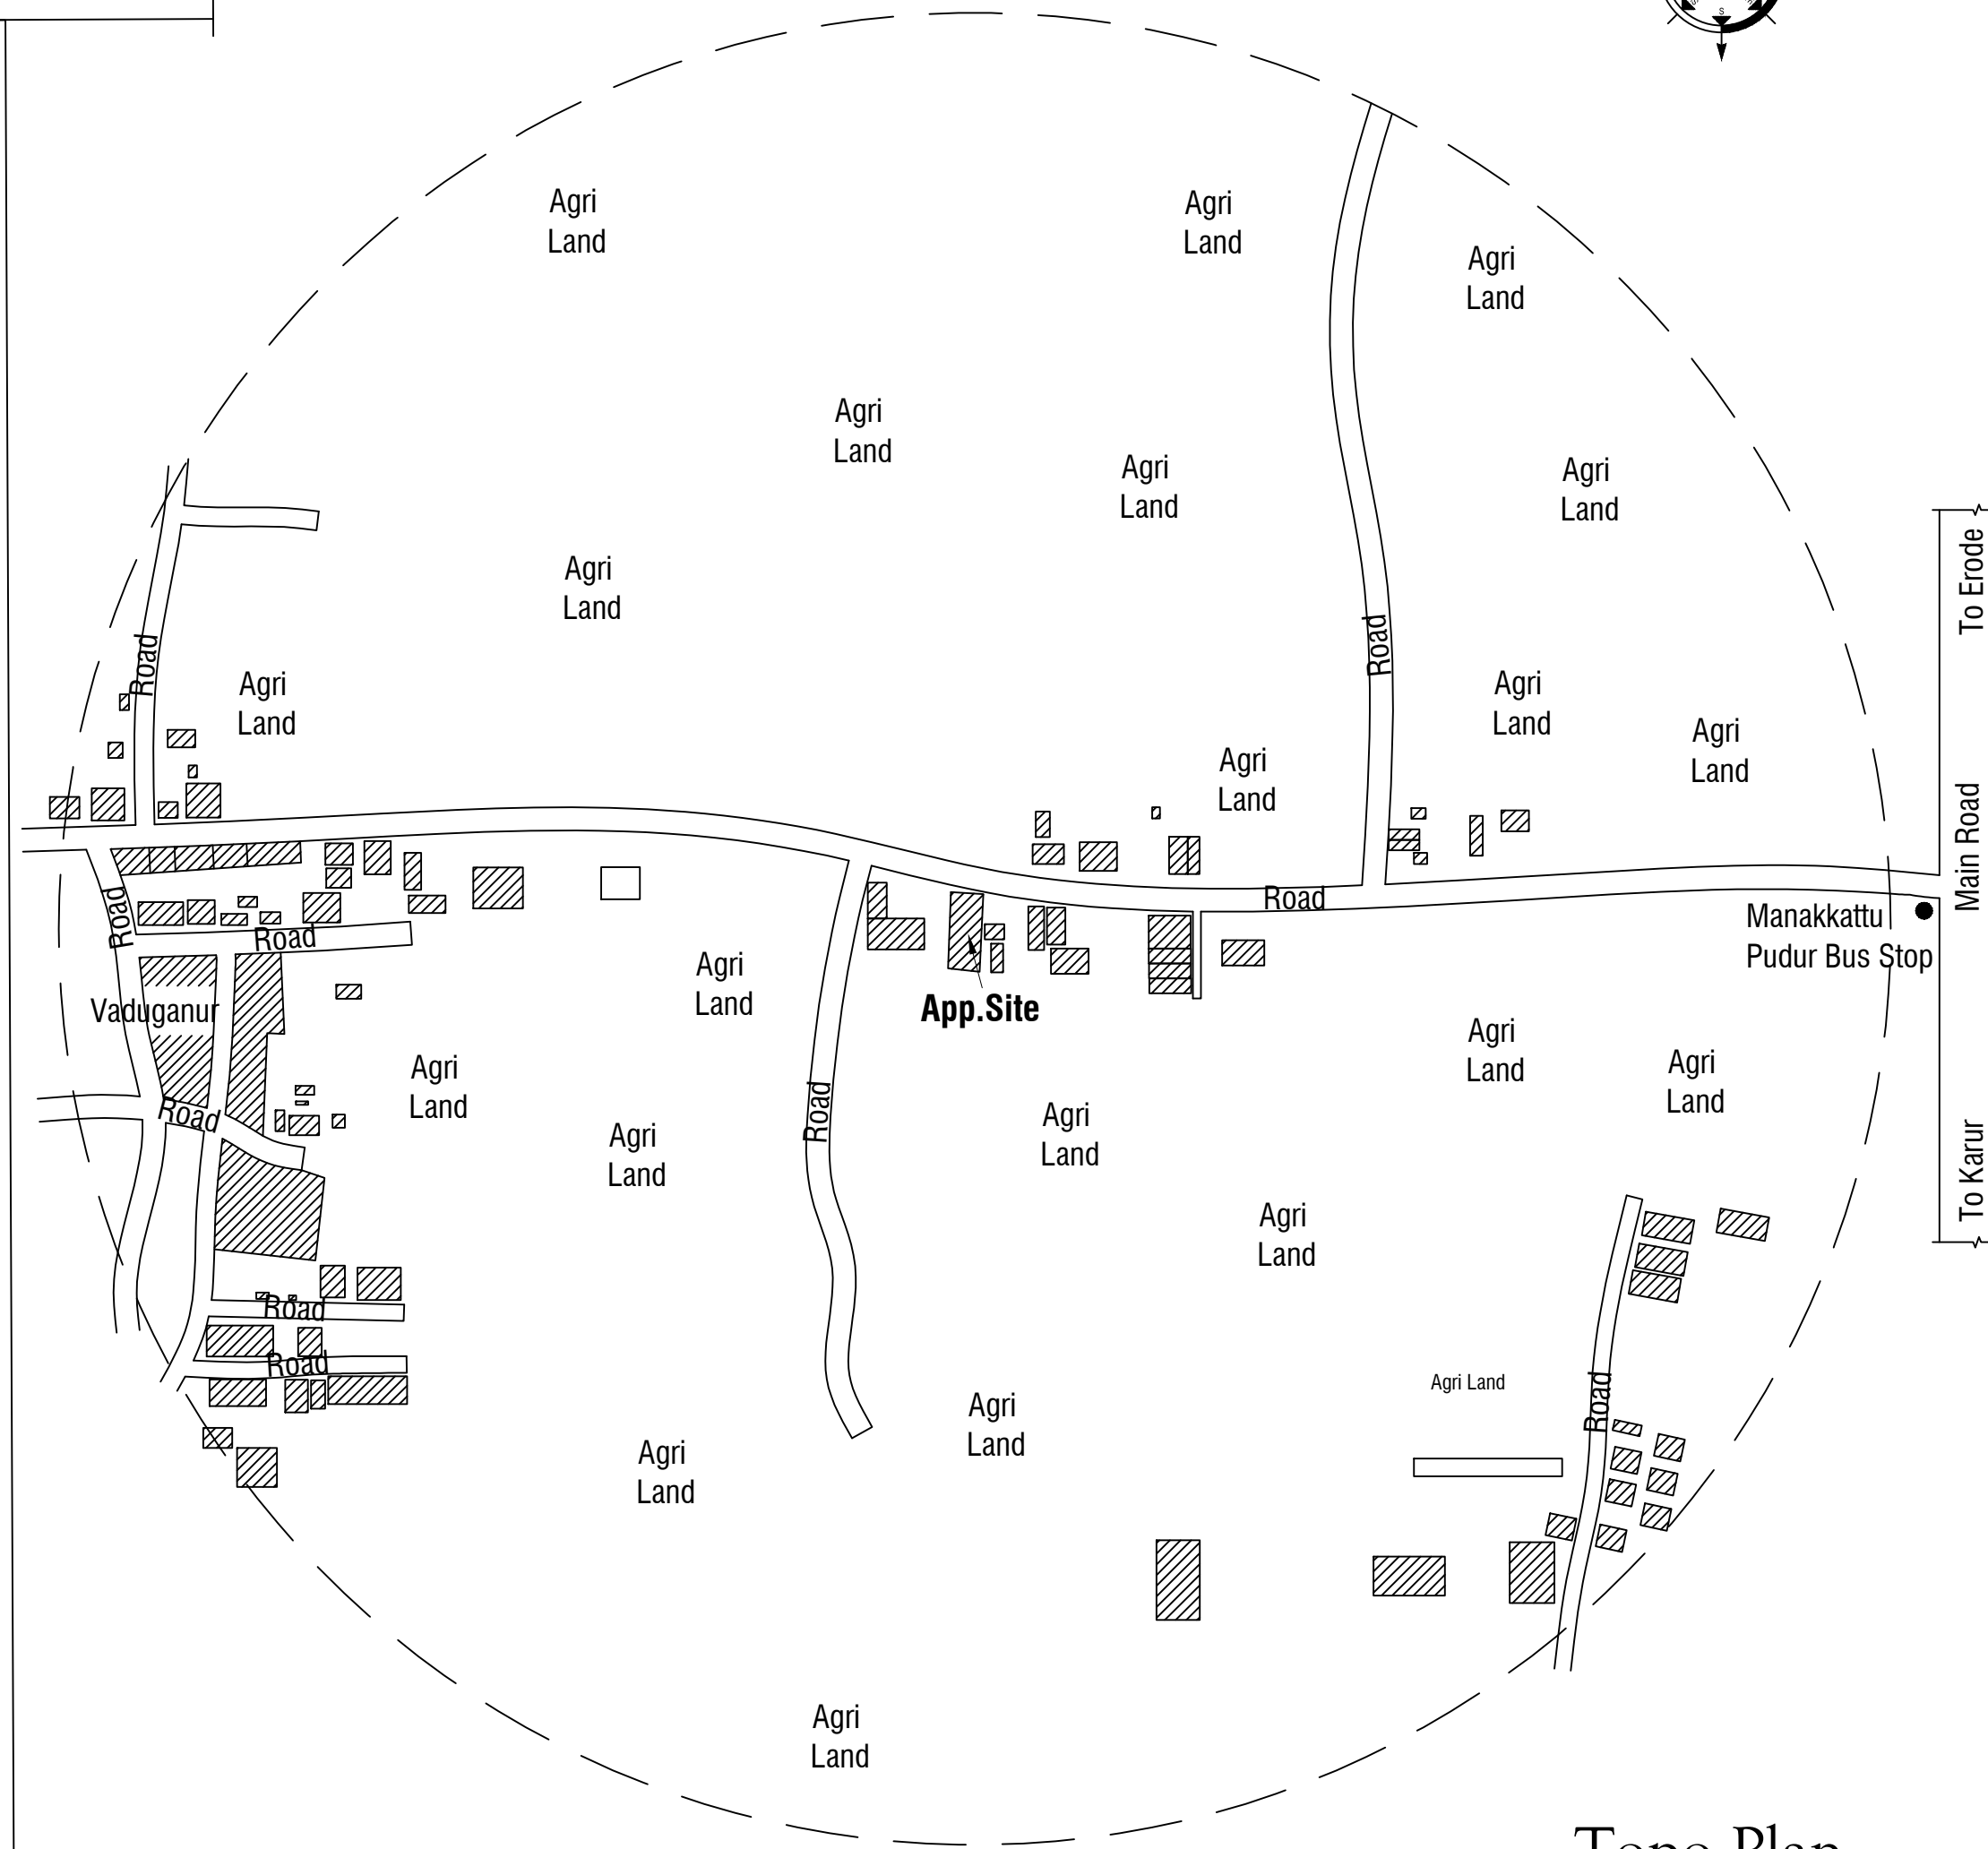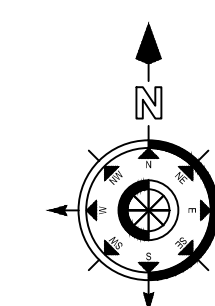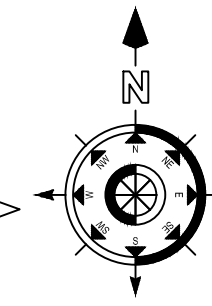

Topo Plan
Scale 1 : 5000

AREA DETAILS	SQ.Ft.	SQ.M.
AREA OF THE APPLICANT SITE	8417.37	782.00
PLINTH AREA OF THE PRO. R.C.C. ROOF BUILDING IN G.F.,	1751.50	162.72
PLINTH AREA OF THE PRO. R.C.C. ROOF BUILDING IN F.F.,	926.88	86.11
TOTAL PLINTH AREA (GF+FF)	2678.38	248.83
TOTAL FLOOR AREA (GF+FF)	2089.17	194.09
AREA OF THE OPEN SPACE	6665.87	619.28
SEPTIC TANK WITH SOAKPIT	1 No	
RAINWATER HARVESTING SYSTEM	1 No	
BORE WELL	1 No	

JOINERY DETAILS	FEET	METRE
MD MAIN DOOR	5'0" X 7'0"	1.52 X 2.13
D DOOR	3'0" X 7'0"	0.91 X 2.13
D1 DOOR	2'6" X 7'0"	0.76 X 2.13
O OPEN	4'0" X 7'0"	1.22 X 2.13
W1 WINDOW	5'0" X 6'0"	1.52 X 1.83
W1 WINDOW	4'0" X 6'0"	1.22 X 1.83
W2 WINDOW	3'3" X 6'0"	1.00 X 1.83
V VENTILATOR	2'6" X 2'0"	0.76 X 0.60

SITE BOUNDARY - ☐
PROPOSED BUILDING - ☐
EXISTING ROAD - ☐

SCALE 1:100

ALL DIMENSIONS ARE IN "METRE & FEET"

APPLICANT

ENGINEER

[Signature]

[Signature]
Er. V.N. KARTHIKEYAN, D.C.E.,
Registered Engineer Grade III,
02/2019/RE-GR-III/ELPA on 3-6-19
8/1, NGGO Colony Main Street,
Erode - 638 009.