
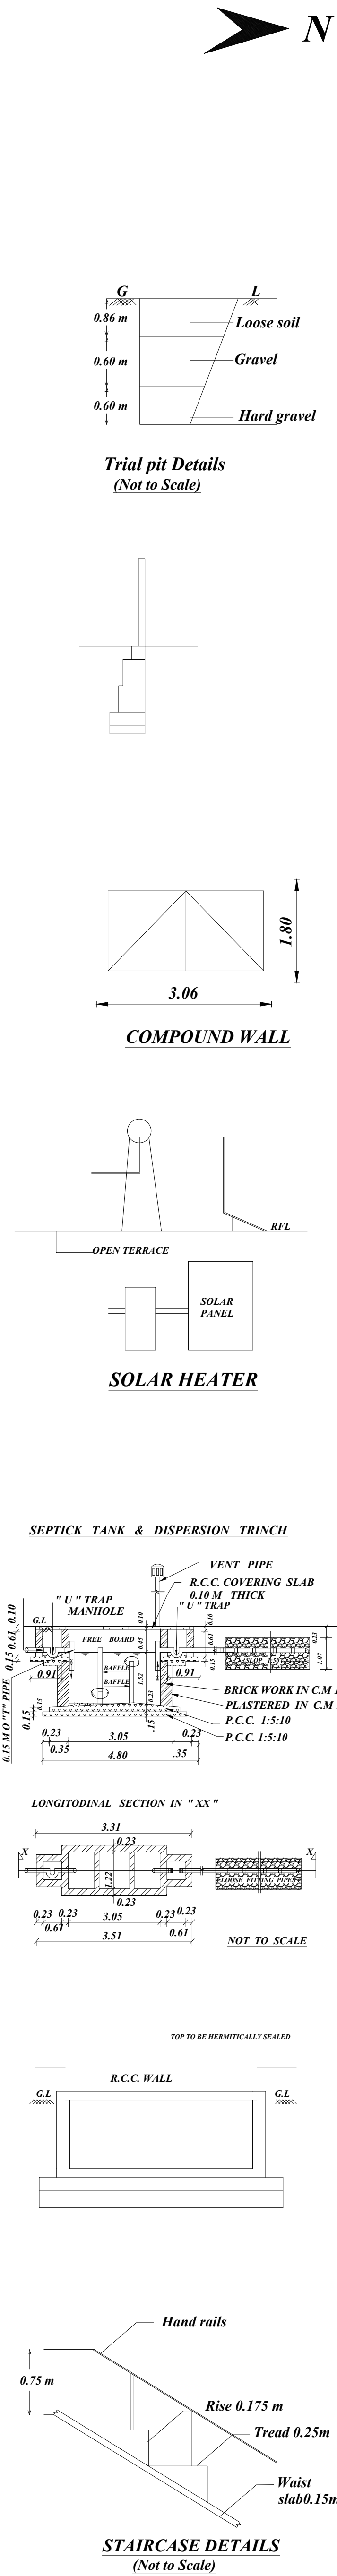
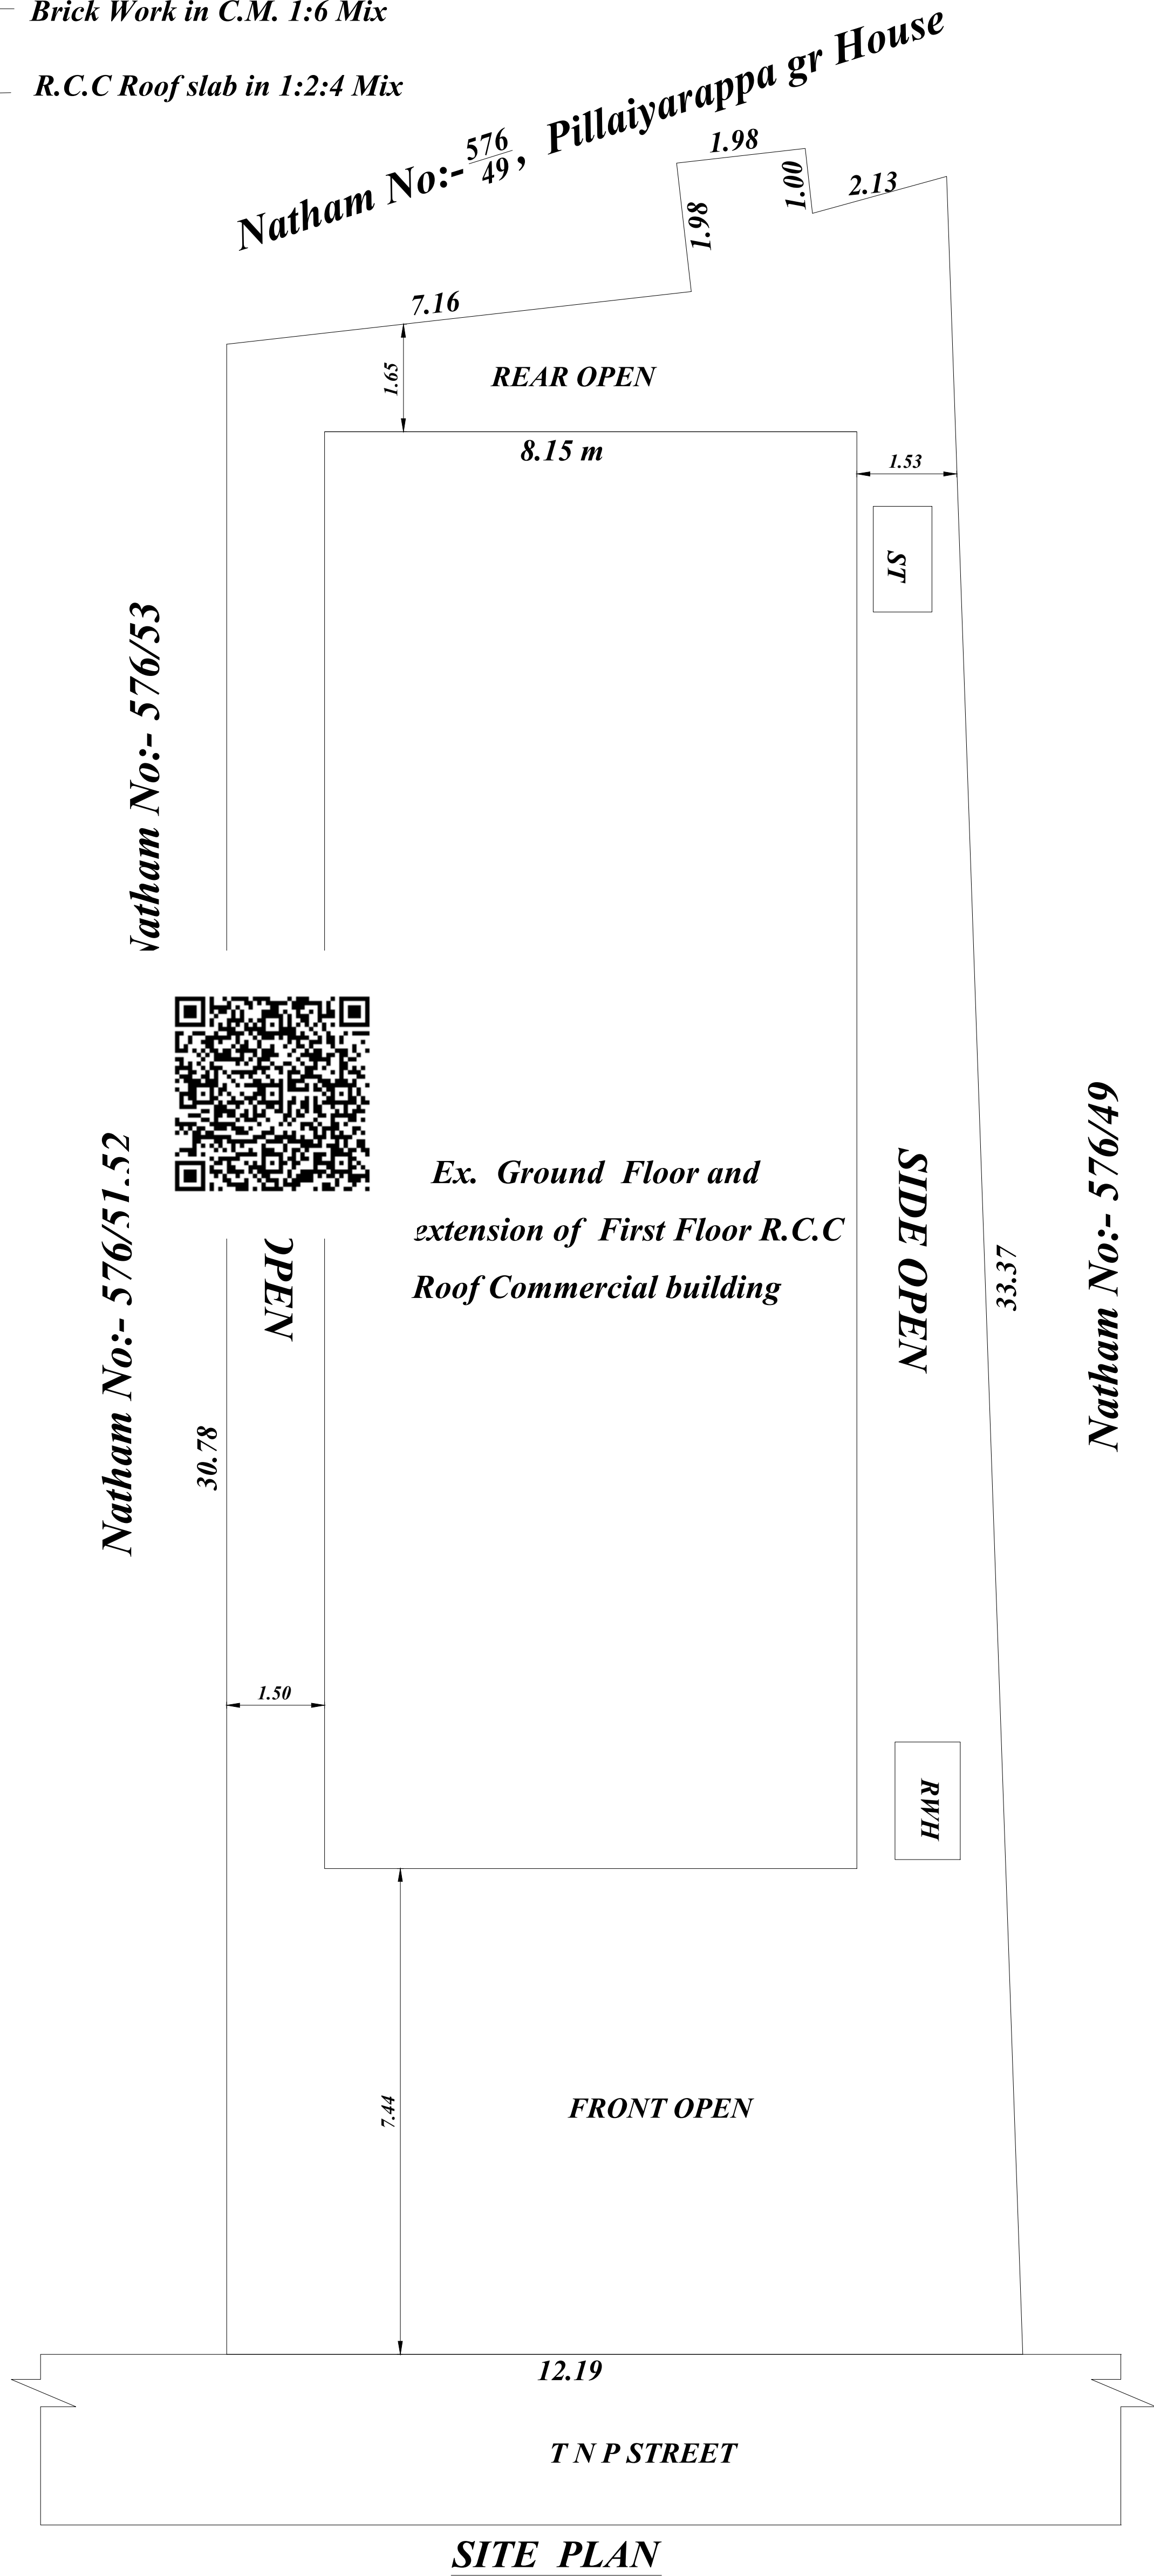
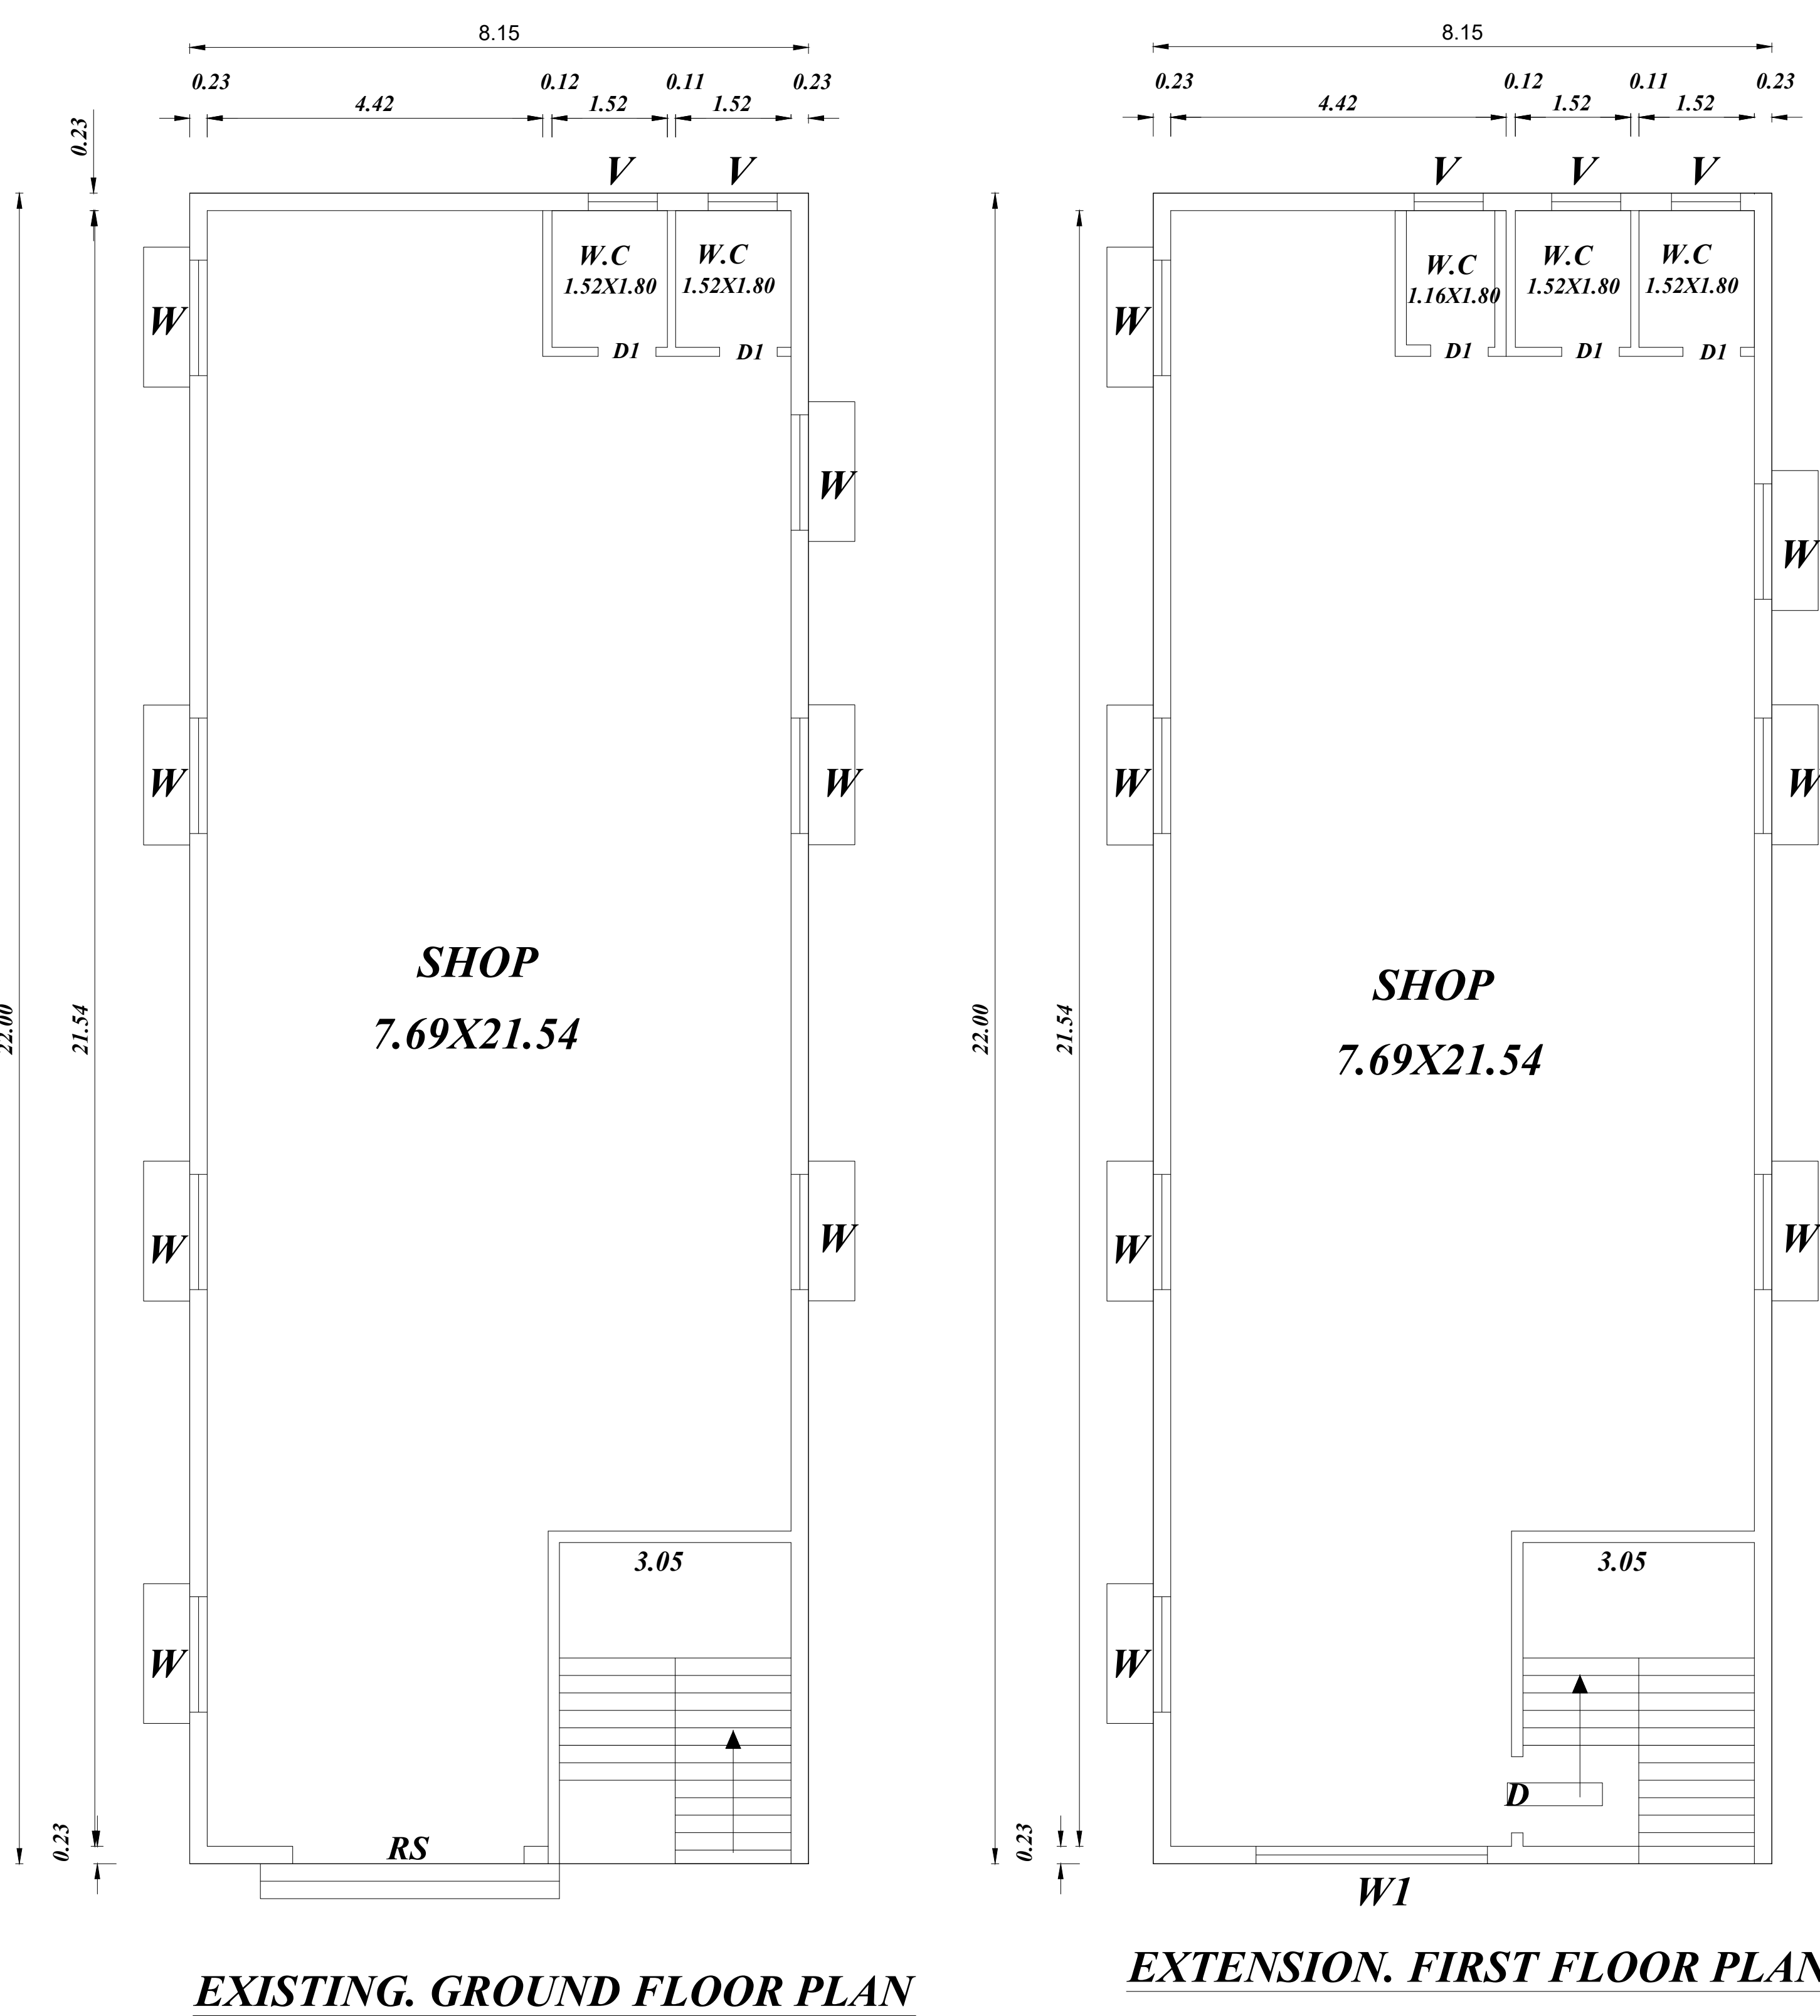


Plan Showing The Extension Construction of R.C.C. Roof First Floor Commercial Building in
New Natham No:- 576/50,51, Natham Patta No:- 915, T.N.P Street , TN palayam , Vaniputhur Town
Panchayat, Gobichettipalayam (Tk), Erode (Dt). (EXISTING G.F DOOR.NO:58; TAX ASSESSEMENT NO : 2090).

APPLICANT:-
Thiru. K.S. Nallasamy S/o. Subbana gounder.

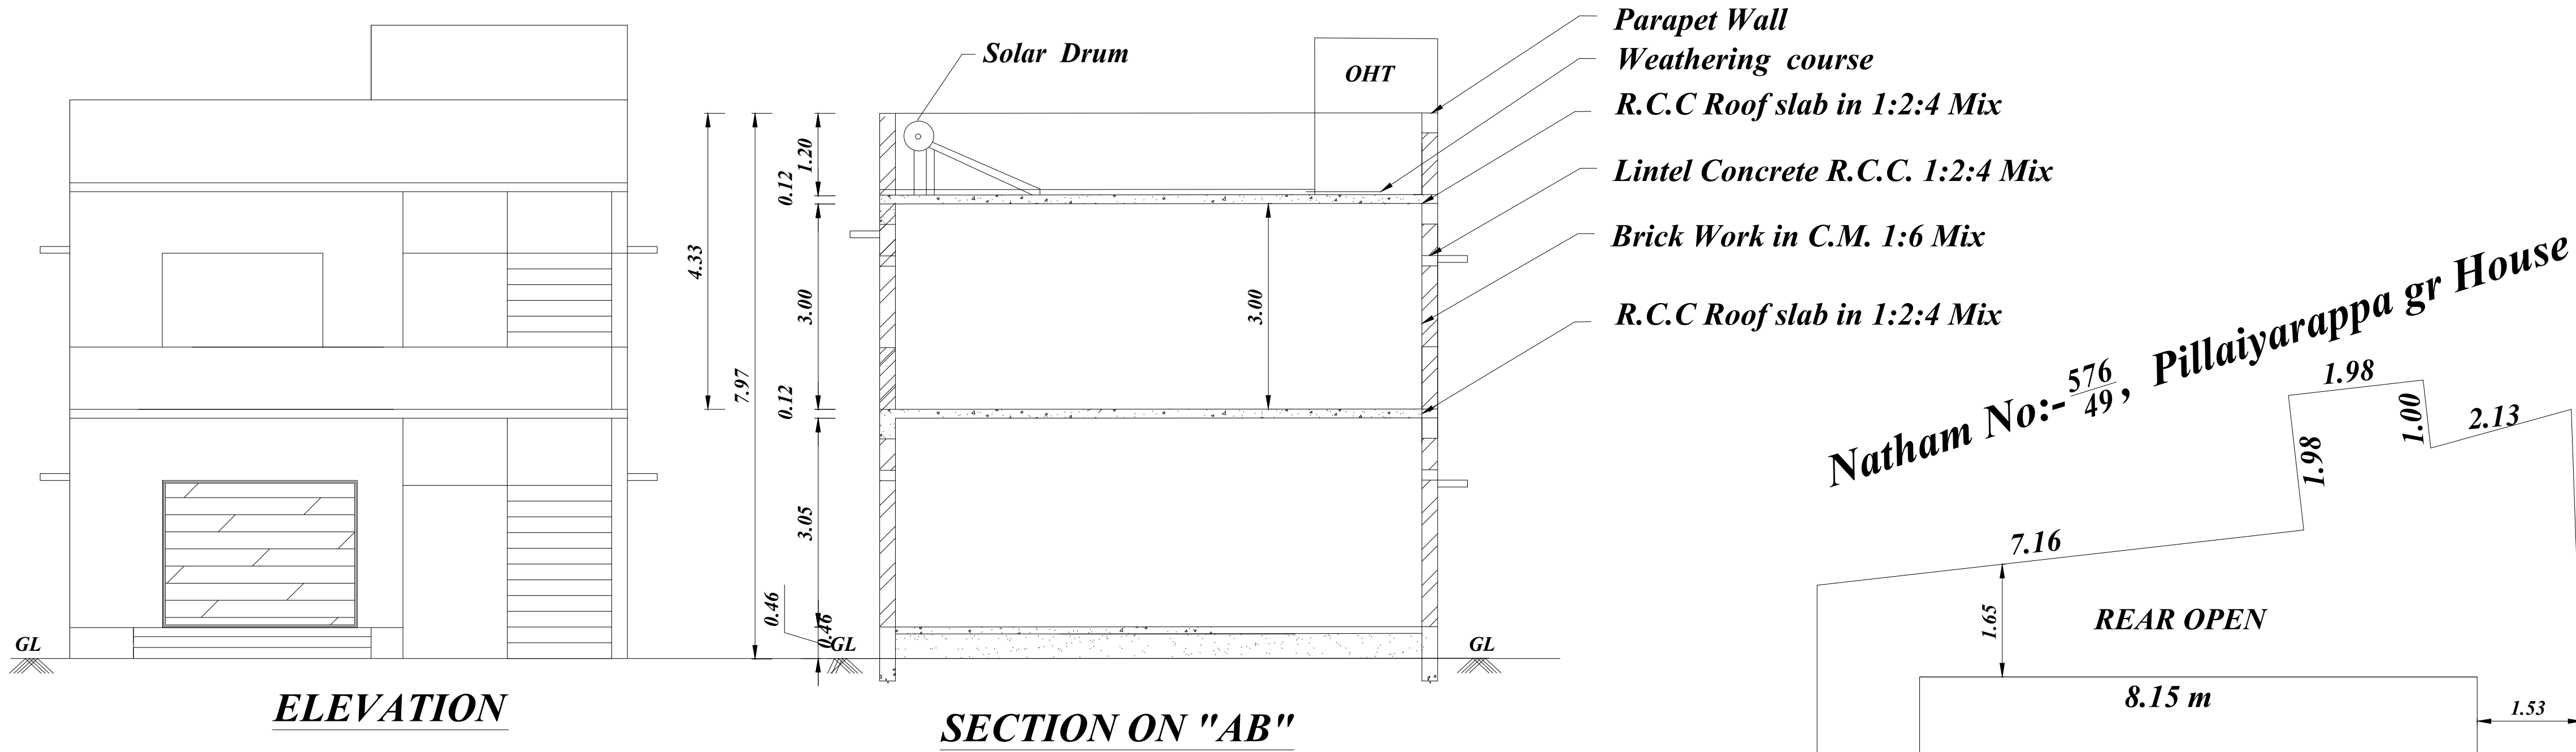

AREA DETAILS			
S.No.	DESCRIPTION	SQ FT	SQ MT
1	AREA OF THE SITEAS PER DOCUMENT	4088.00	379.79
2	AREA OF THE SITEAS PER SITE	4003.06	371.90
3	EXISTING. PLINTH AREA OF G.FLOOR BUILDING	1929.97	179.30
4	PLINTH AREA OF EXTENSION OF F.FLOOR BUILDING	1929.97	179.30
5	EXISTING. FLOOR AREA OF GROUND FLOOR	1543.98	143.44
6	FLOOR AREA OF FIRST FLOOR	1543.98	143.44
7	AREA OF OPEN SPACE	2073.09	192.60

JOINERY DETAILS		
REF	JOINERY SCHEDULE	METRE
RS	ROLLING SHUTTER	1.21 X 2.1
D1	DOOR	0.76 X 2.1
W	WINDOW	1.52 X 1.21
W1	WINDOW	1.21 X 1.21
V	VENTILATOR	0.60 X 0.45

ALL DIMENSION ARE IN METRE

APPLICANT

REGISTERED ENGINEER