


PLAN SHOWING THE PROPOSED CONSTRUCTION OF A.C. SHEET ROOF RESIDENTIAL BUILDING IN GROUND FLOOR AT"MANJAKATTU VALASU", MODAKURICHI, IN NEW NATHAM R.S.F. NO: 570/9B2 & 9C2,(OLD NATHAM S.F. NO:425/P,425/Q) PATTA NO:2586 & 2587, MODAKURICHI "B" VILLAGE & TOWN PANCHAYAT, MODAKURICHI TALUK,ERODE DISTRICT.

APPLICANT:-

Mr. M.RAMESH

S/o. (Late) MURUGAN.

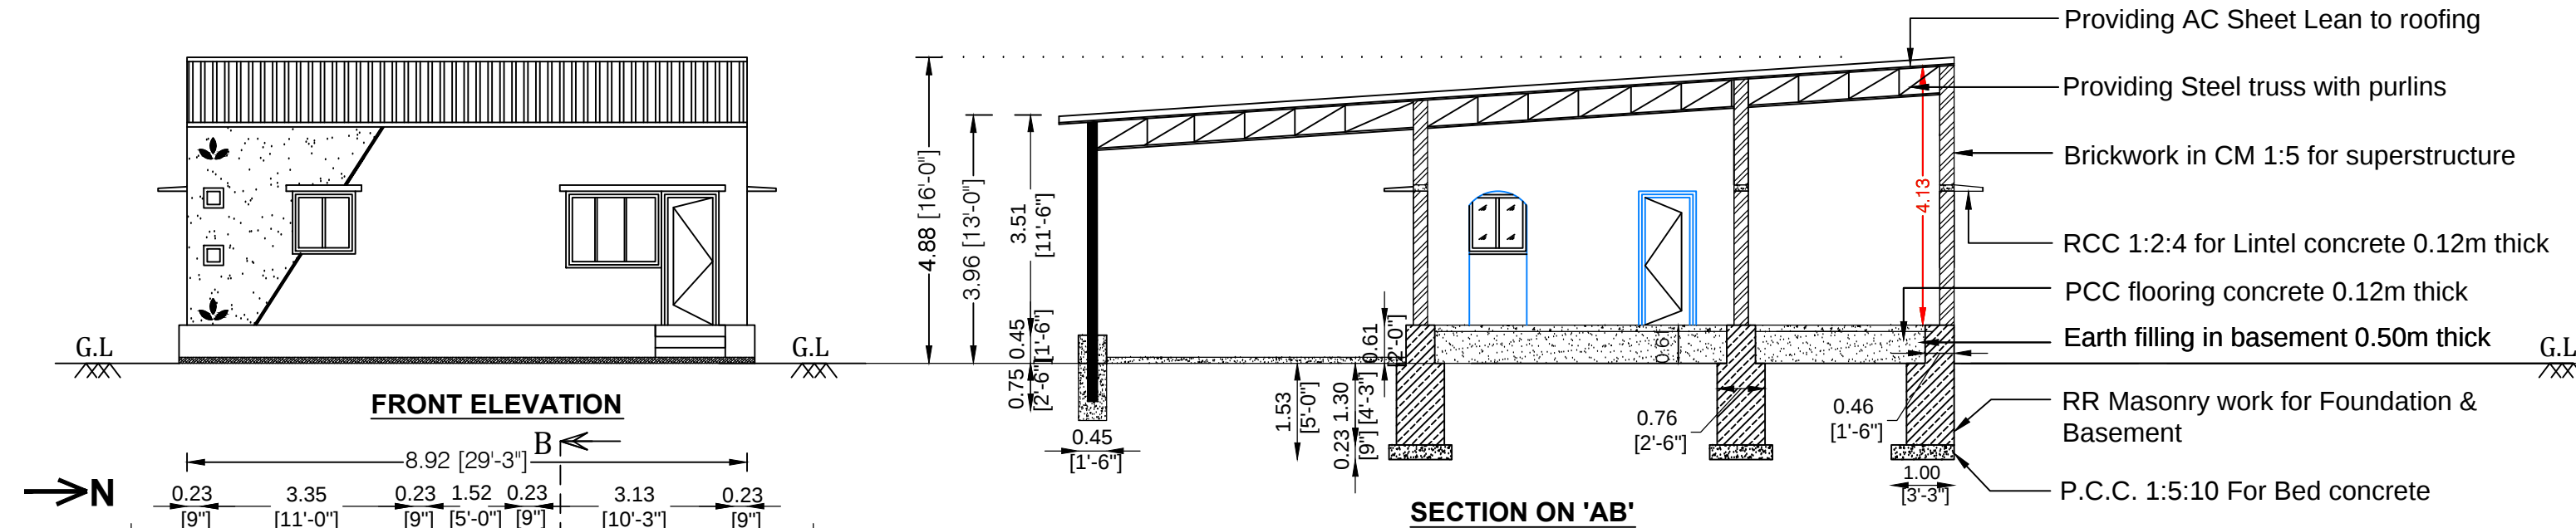


PLAN INFO
PLOT_AREA_M2=185.13
AS_PER_DOCUMENT = 185.13
SINGLE_FAMILY_BLDG=YES
CRZ=NO
SECURITY_ZONE=NO
WHETHER_GOV'T_OR_AIDED_SCHOOL=NO
DISTRICT=ERODE
TALUK= MODAKURICHI
JURISDICTION_TYPE= TOWN PANCHAYAT
LAND_USE_ZONE =INDIVIDUAL RESIDENCE
NOC_FOR_CONSTRUCTION_NEAR_MONUMENT=NO
IF_HERITAGE_TOWN_LESS THAN_1KM_RADIUS=NO
SURVEY_NO= 570/9B2, 9C2
PATTA_NO= 2586,2587
PLOT_NO= -
ACCESS_WIDTH_M=16.15

ROAD_WIDTH=4.00
ROAD_LENGTH=40.0
AVG_PLOT_WIDTH= 15.46
AVG_PLOT_DEPTH= 11.96
RWH_DECLARED=YES
BUILDING_NEAR_TO_RIVER=NO
AREA_TYPE=OTHERS
BUILDING_NEAR_MONUMENT=NO
BUILDING_NEAR_GOV'T_BLDG=NO
NOC_FIRE_DEPT=NO
OSR_APPLICABLE=NO
OSR_SURRENDER=NO
PREMIUM_FSI_REQUIRED=NO
IS_APPROVED_LAYOUT=YES
IS_SWIMMING_POOL_EXISTS=NO
FMB_OR_PLR = 185.13
AS_AT_SITE = 184.47

S.No	DESCRIPTION	Sq.M	Sq.Ft
1.	AREA OF THE SITE	185.13	1992.00
2.	PLINTH AREA OF THE PROPOSED A.C. SHEET ROOF RESIDENTIAL BUILDING GROUND FLOOR	123.00	1323.56
3.	AREA OF THE OPEN SPACE	62.13	668.44
4.	CARPET AREA OF THE PROPOSED RCC RESIDENTIAL BUILDING IN GROUND FLOOR	49.67	534.50

JOINERIES:	
MAIN DOOR	MD - 4'0" X 7'0"
DOOR	D - 3'3" X 7'0"
DOOR	D1 - 2'6" X 7'0"
WINDOW	FW - 5'0" X 4'0"
WINDOW	W1 - 3'3" X 4'0"
WINDOW	W2 - 3'3" X 3'6"
ARCH OPENING	O - 3'3" X 7'0"
VENTILATOR	V - 2'0" X 2'0"

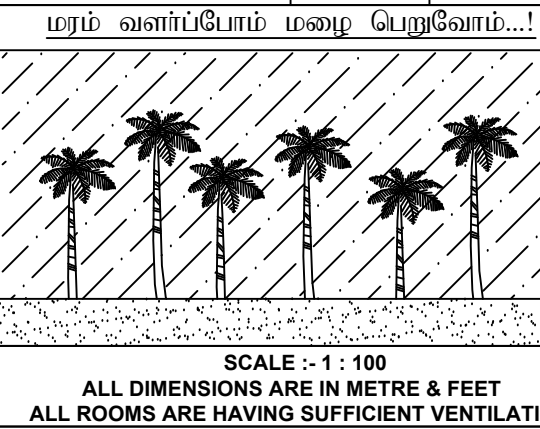

SRI PRIYA PLANNERS

Er.M.SAKTHI PRIYA., D.C.E.,
REGISTERED ENGINEER

Arachalur main road, Modakurichi, Erode Dt -638104,
e mail : priyanew17@gmail.com
Cell : 83440 - 20197

INDEX:-	
1. APPLICANT SITE BOUNDARY SHOWN IN	
2. PROPOSED A.C. SHEET RESIDENTIAL BUILDING SHOWN IN	
3. APPROACH ROAD SHOWN IN	

APPLICANT	REGISTERED ENGINEER
	 Er. M. SAKTHI PRIYA., D.C.E., LBS. LICENSED BUILDING SURVEYOR, SRI PRIYA PLANNERS MODAKURICHI, Cell: 8344020197.

