
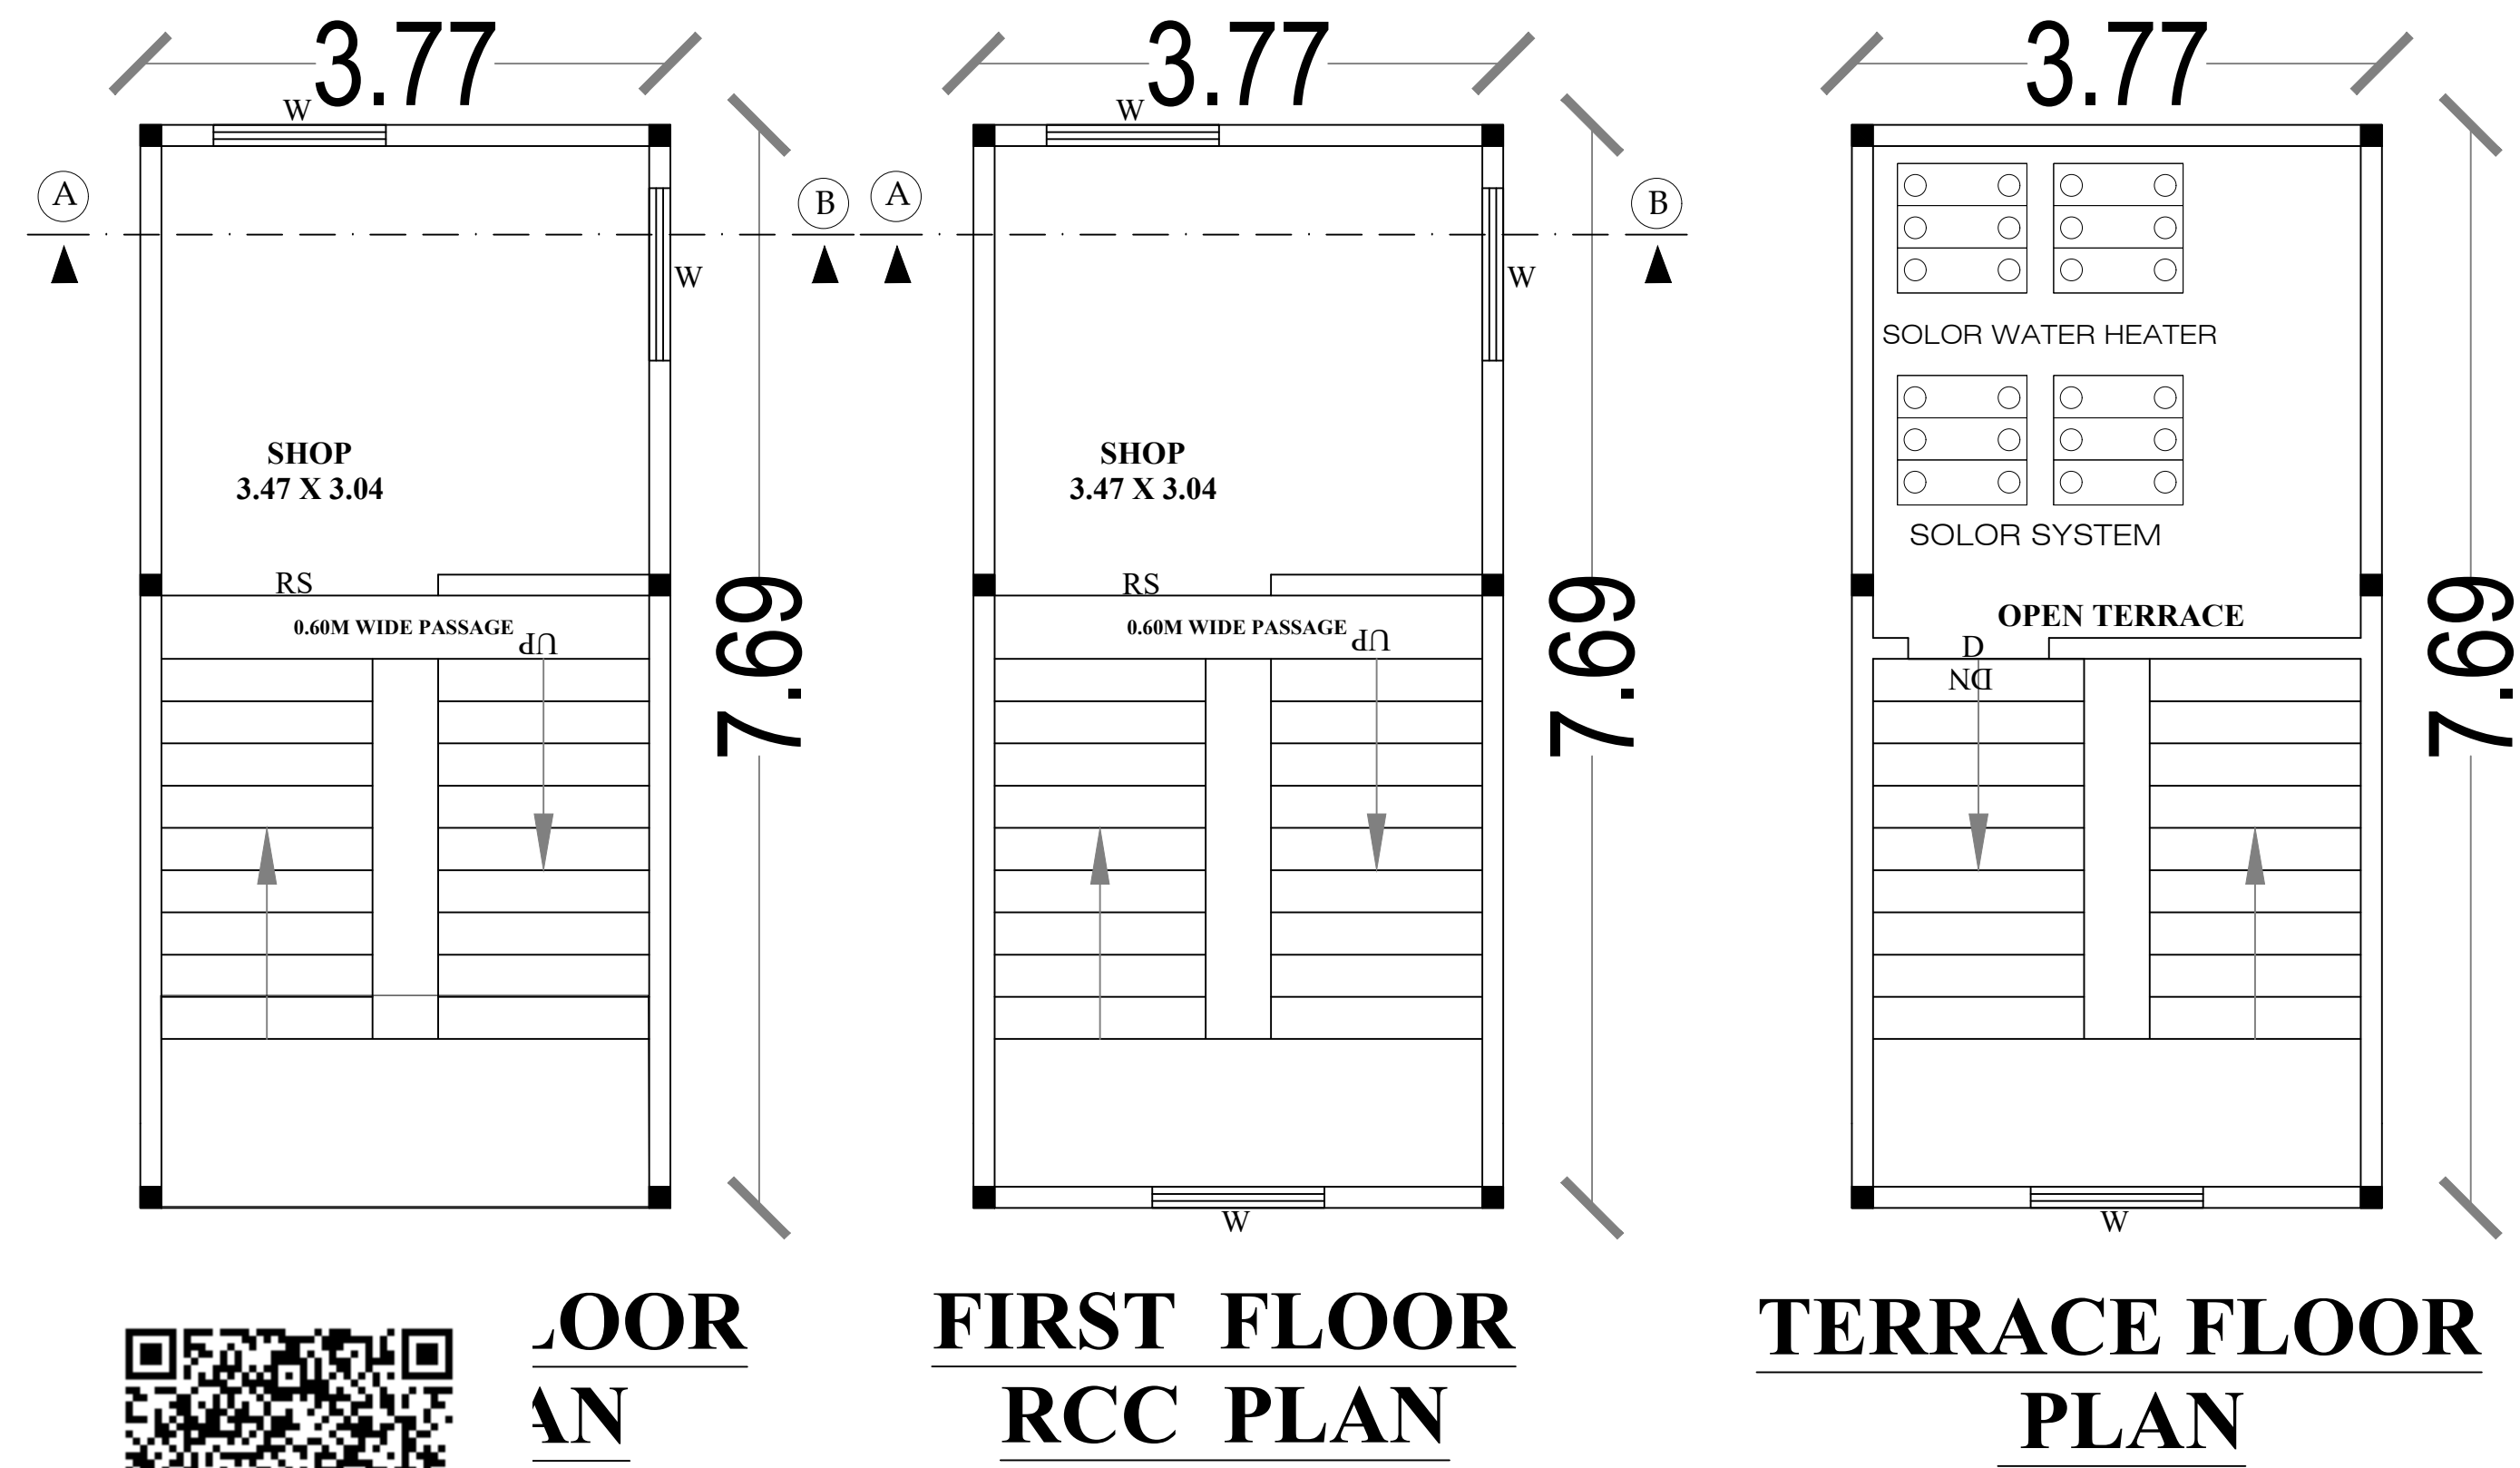
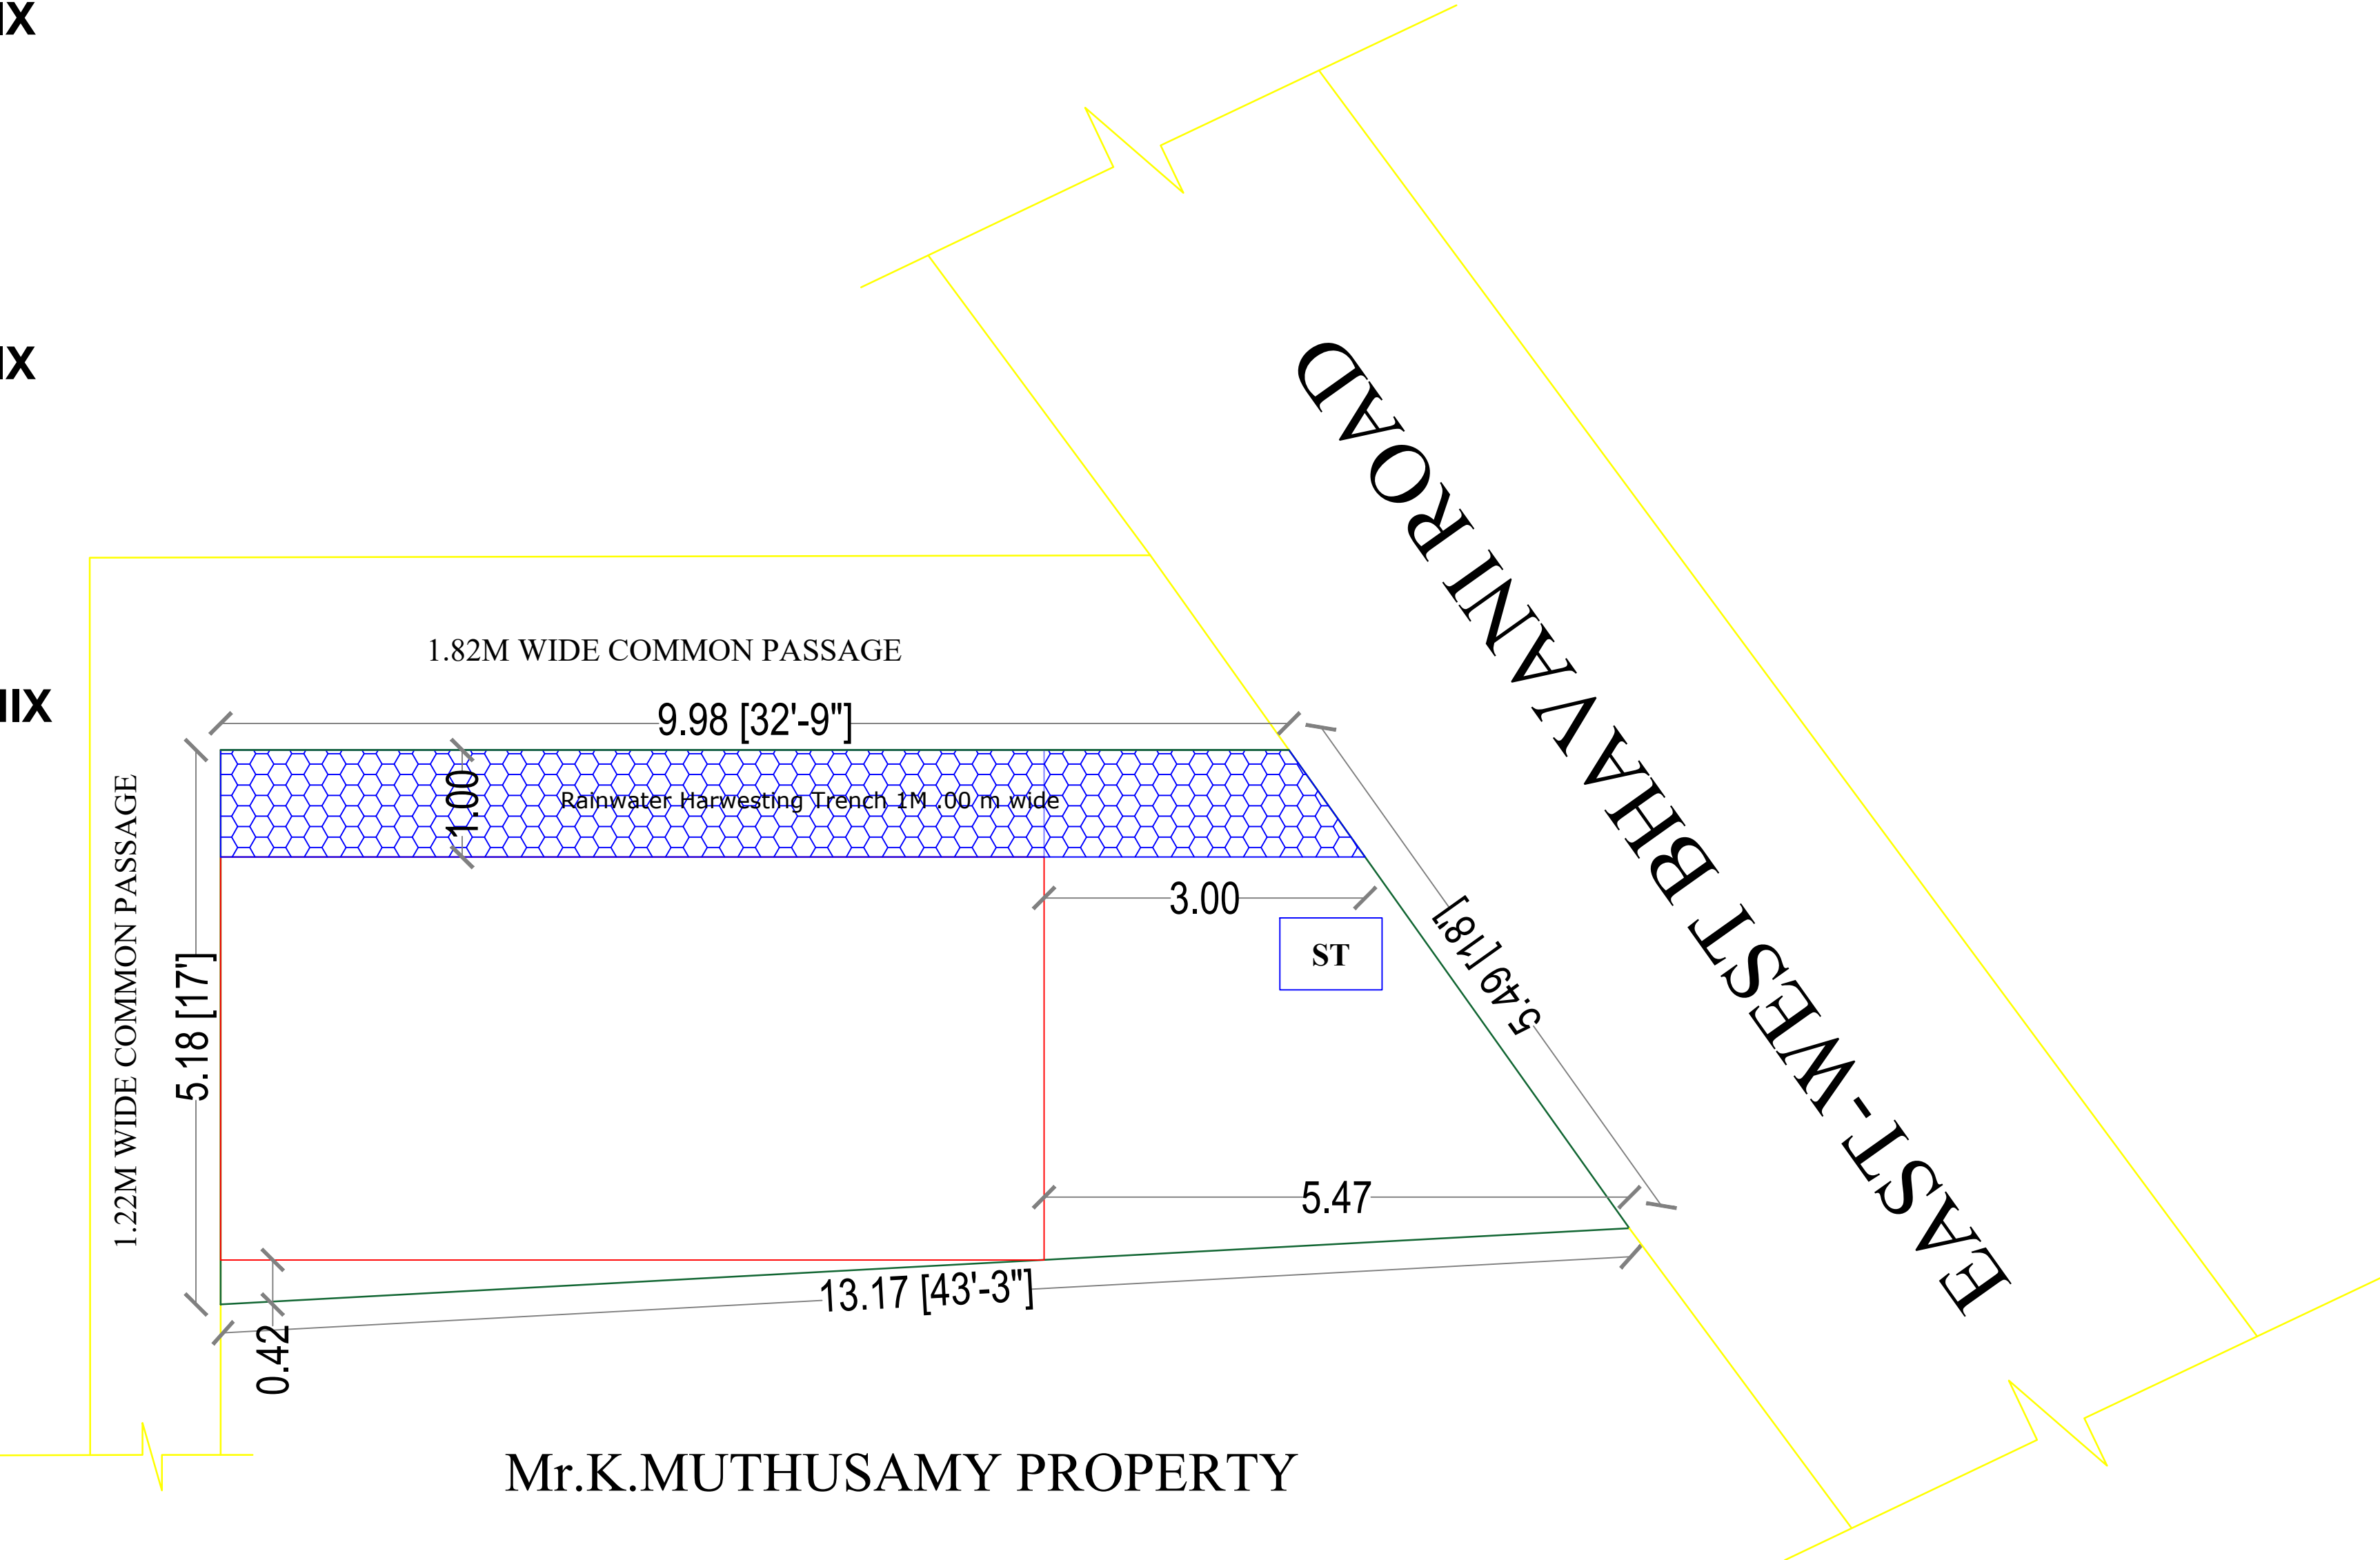
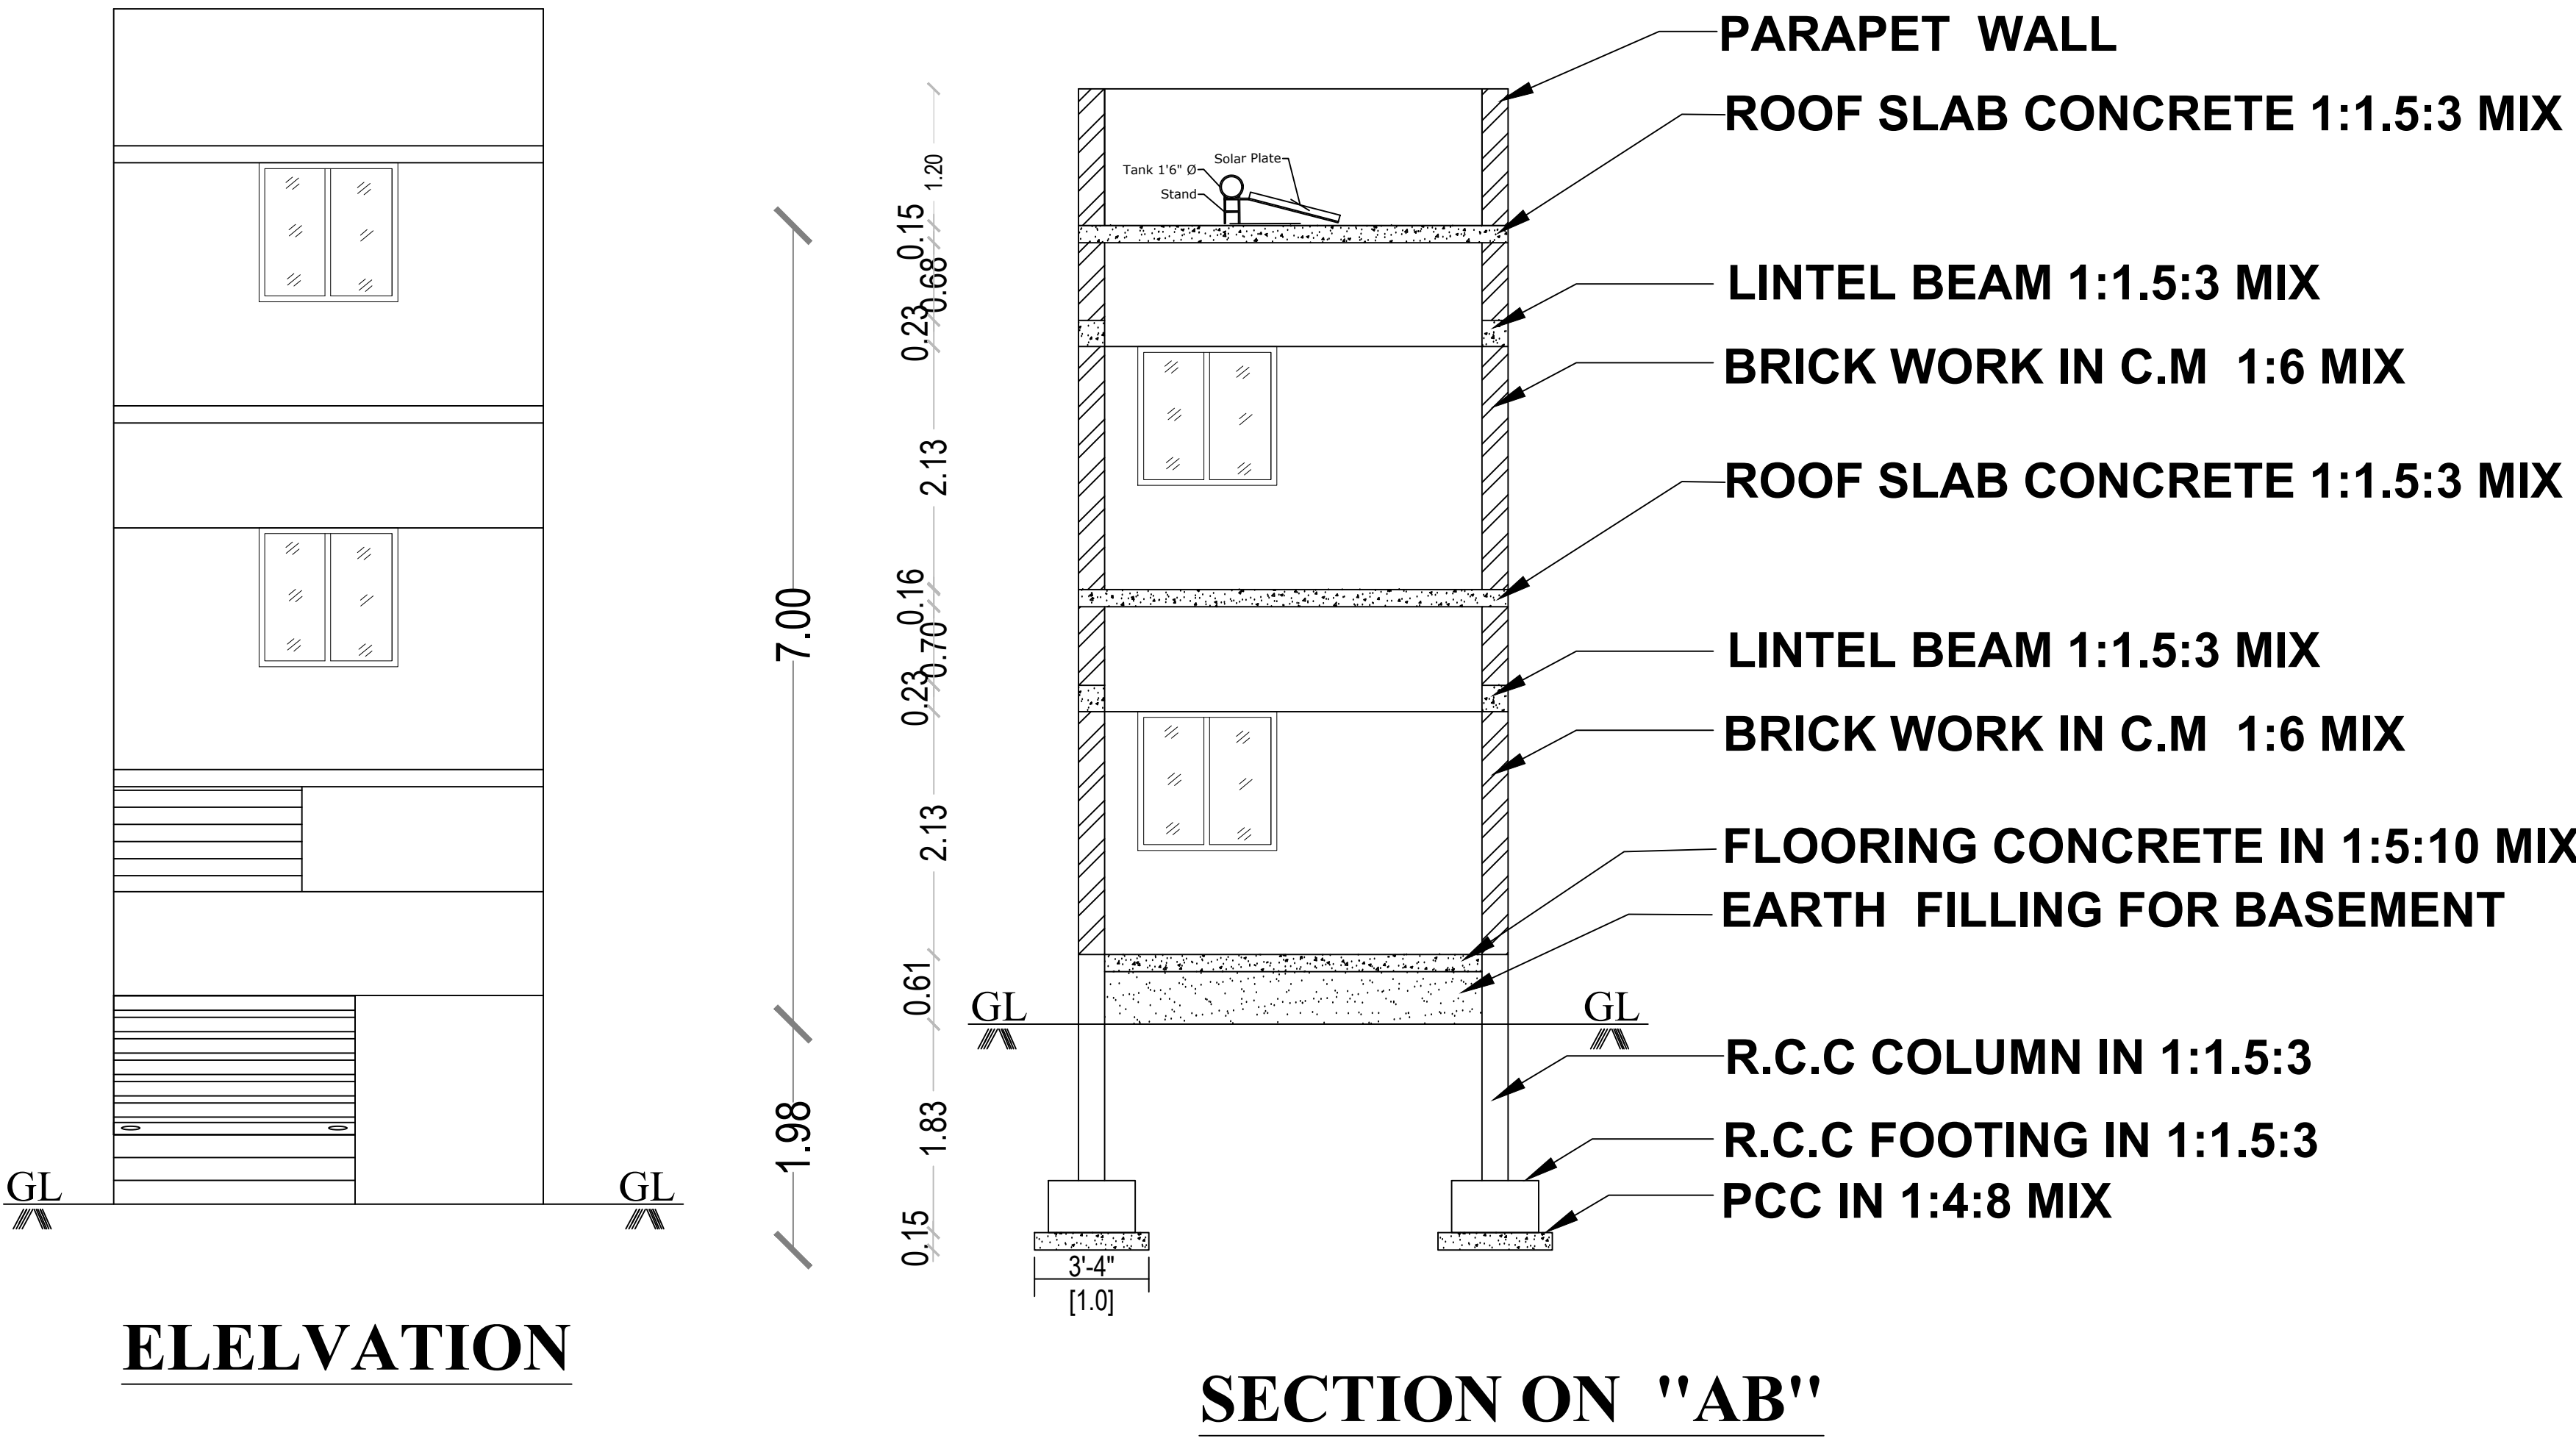


PLAN SHOWING THE PROPOSED CONSTRUCTION OF GROUND & FIRST FLOOR RCC ROOF COMMERCIAL BUILDING IN OLD S.F.NO: 544/B, NEW R.S.F.NO:486/34B, AT WARD NO: 06, BHAVANI ROAD - II, KARUMANDICHELLIPALAYAM TOWN PANCHAYAT, PERUNDURAI TALUK, ERODE DISTRICT.

- APPLICANT:
- 1.Mrs.S.UMARANI, W/o Mr.C.SENTHILKUMARAN,(Late) (AADHAR NO: 2077 0807 7708)
 - 2.Ms.S.LAKXANA, D/o, Mr.C.SENTHILKUMARAN,(Late) (AADHAR NO: 5380 9599 2388)
 - 3.Ms.S.VANISHREE, D/o, Mr.C.SENTHILKUMARAN,(Late) (AADHAR NO: 5684 9147 0234)

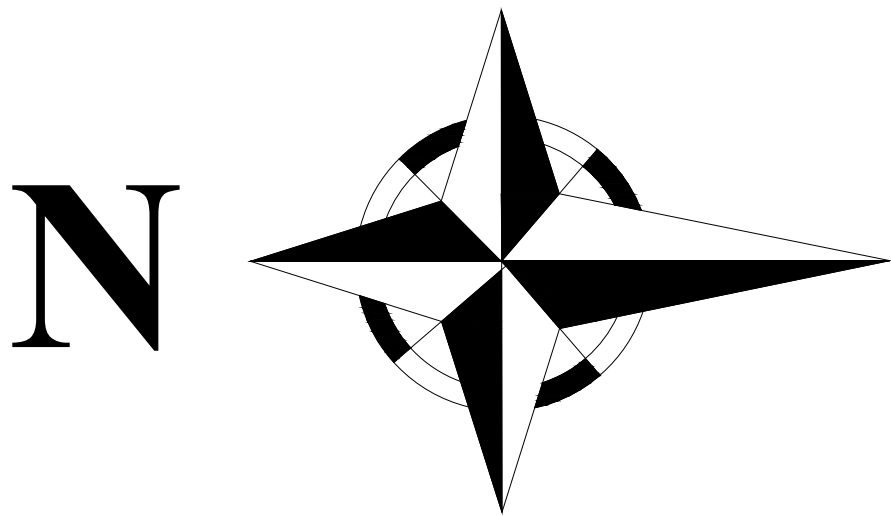

ALL DIMENSIONS ARE IN FEET AND METER
SCALE 1:100

OFFICE USE: SHEET NO: 1 / 1

Online Application No.SWP/BPA/283629/2024
SWP/BUILDING APPROVAL NO.35/2024-25 (14.11.2024)
Date - 14.11.2024 To 14.11.2029

AREA DETAILS	SQ.FT	SQ.MT
TOTAL LAND AREA	623.00	57.88
PLINTH AREA OF THE GF RCC BUILDING	312.04	28.99
FLOORING AREA OF THE GF RCC BUILDING	116.68	10.84
PLINTH AREA OF THE FF RCC BUILDING	312.04	28.99
FLOORING AREA OF THE FF RCC BUILDING	116.68	10.84
AREA OF THE OPEN SPACE	310.94	28.89

JOINERIES	FEET	METRE	COLOUR INDEX
RS ROLLING SHUTTER	6'6"X7'0"	1.97X2.13	TOTAL LAND -
D DOOR	4'0"X7'0"	1.22X2.13	BUILDING -
W WINDOW	4'0"X4'0"	1.22X1.22	ROAD -
			RWH -

APPLICANT

ENGINEER

1 S. Umarani
2 Lakshana S
3

Er.S.GOPALAKRISHNAN,B.E.,M.E.,(Str).,
AMIE.,CE(I),FIV.,MISTE.,
REGISTERED ENGINEER GRADE I (RE-Gr.I)
REG.No. 010046-GJEDITY (Renewal) (Valid Up-to - 31.03.2025)
GK PLANNERS
237-6, Shree Nagar, Near Nallappas Theatre,
Perundurai, Erode - 638 052.

gk planners,pri
97509-66826