


PLAN SHOWING THE PROPOSED CONSTRUCTION OF FIRST FLOOR R.C.C ROOF RESIDENTIAL BUILDING IN NEW S.F.NO:222/1,
OLD S.F.NO:230,231,SUBDIVISION S.F.NO:222/2,PATTA NO:104, SITE NO:13, AT " THILLAI NAGAR-2 STREET",
L.KALLIPATTI , LAKKAMPATTI VILLAGE & TOWN PANCHAYAT,GOBICHETTIPALAYAM TALUK,ERODE DISTRICT.

EXISITING BUILDING GF. DOOR NO:4/1, ST-2(THILLAI NAGAR),ASST NO:2506, WARD NO:14.

APPLICANT NAME:Mrs.R.SUMANGALI W/O.Mr.MURUGESAN

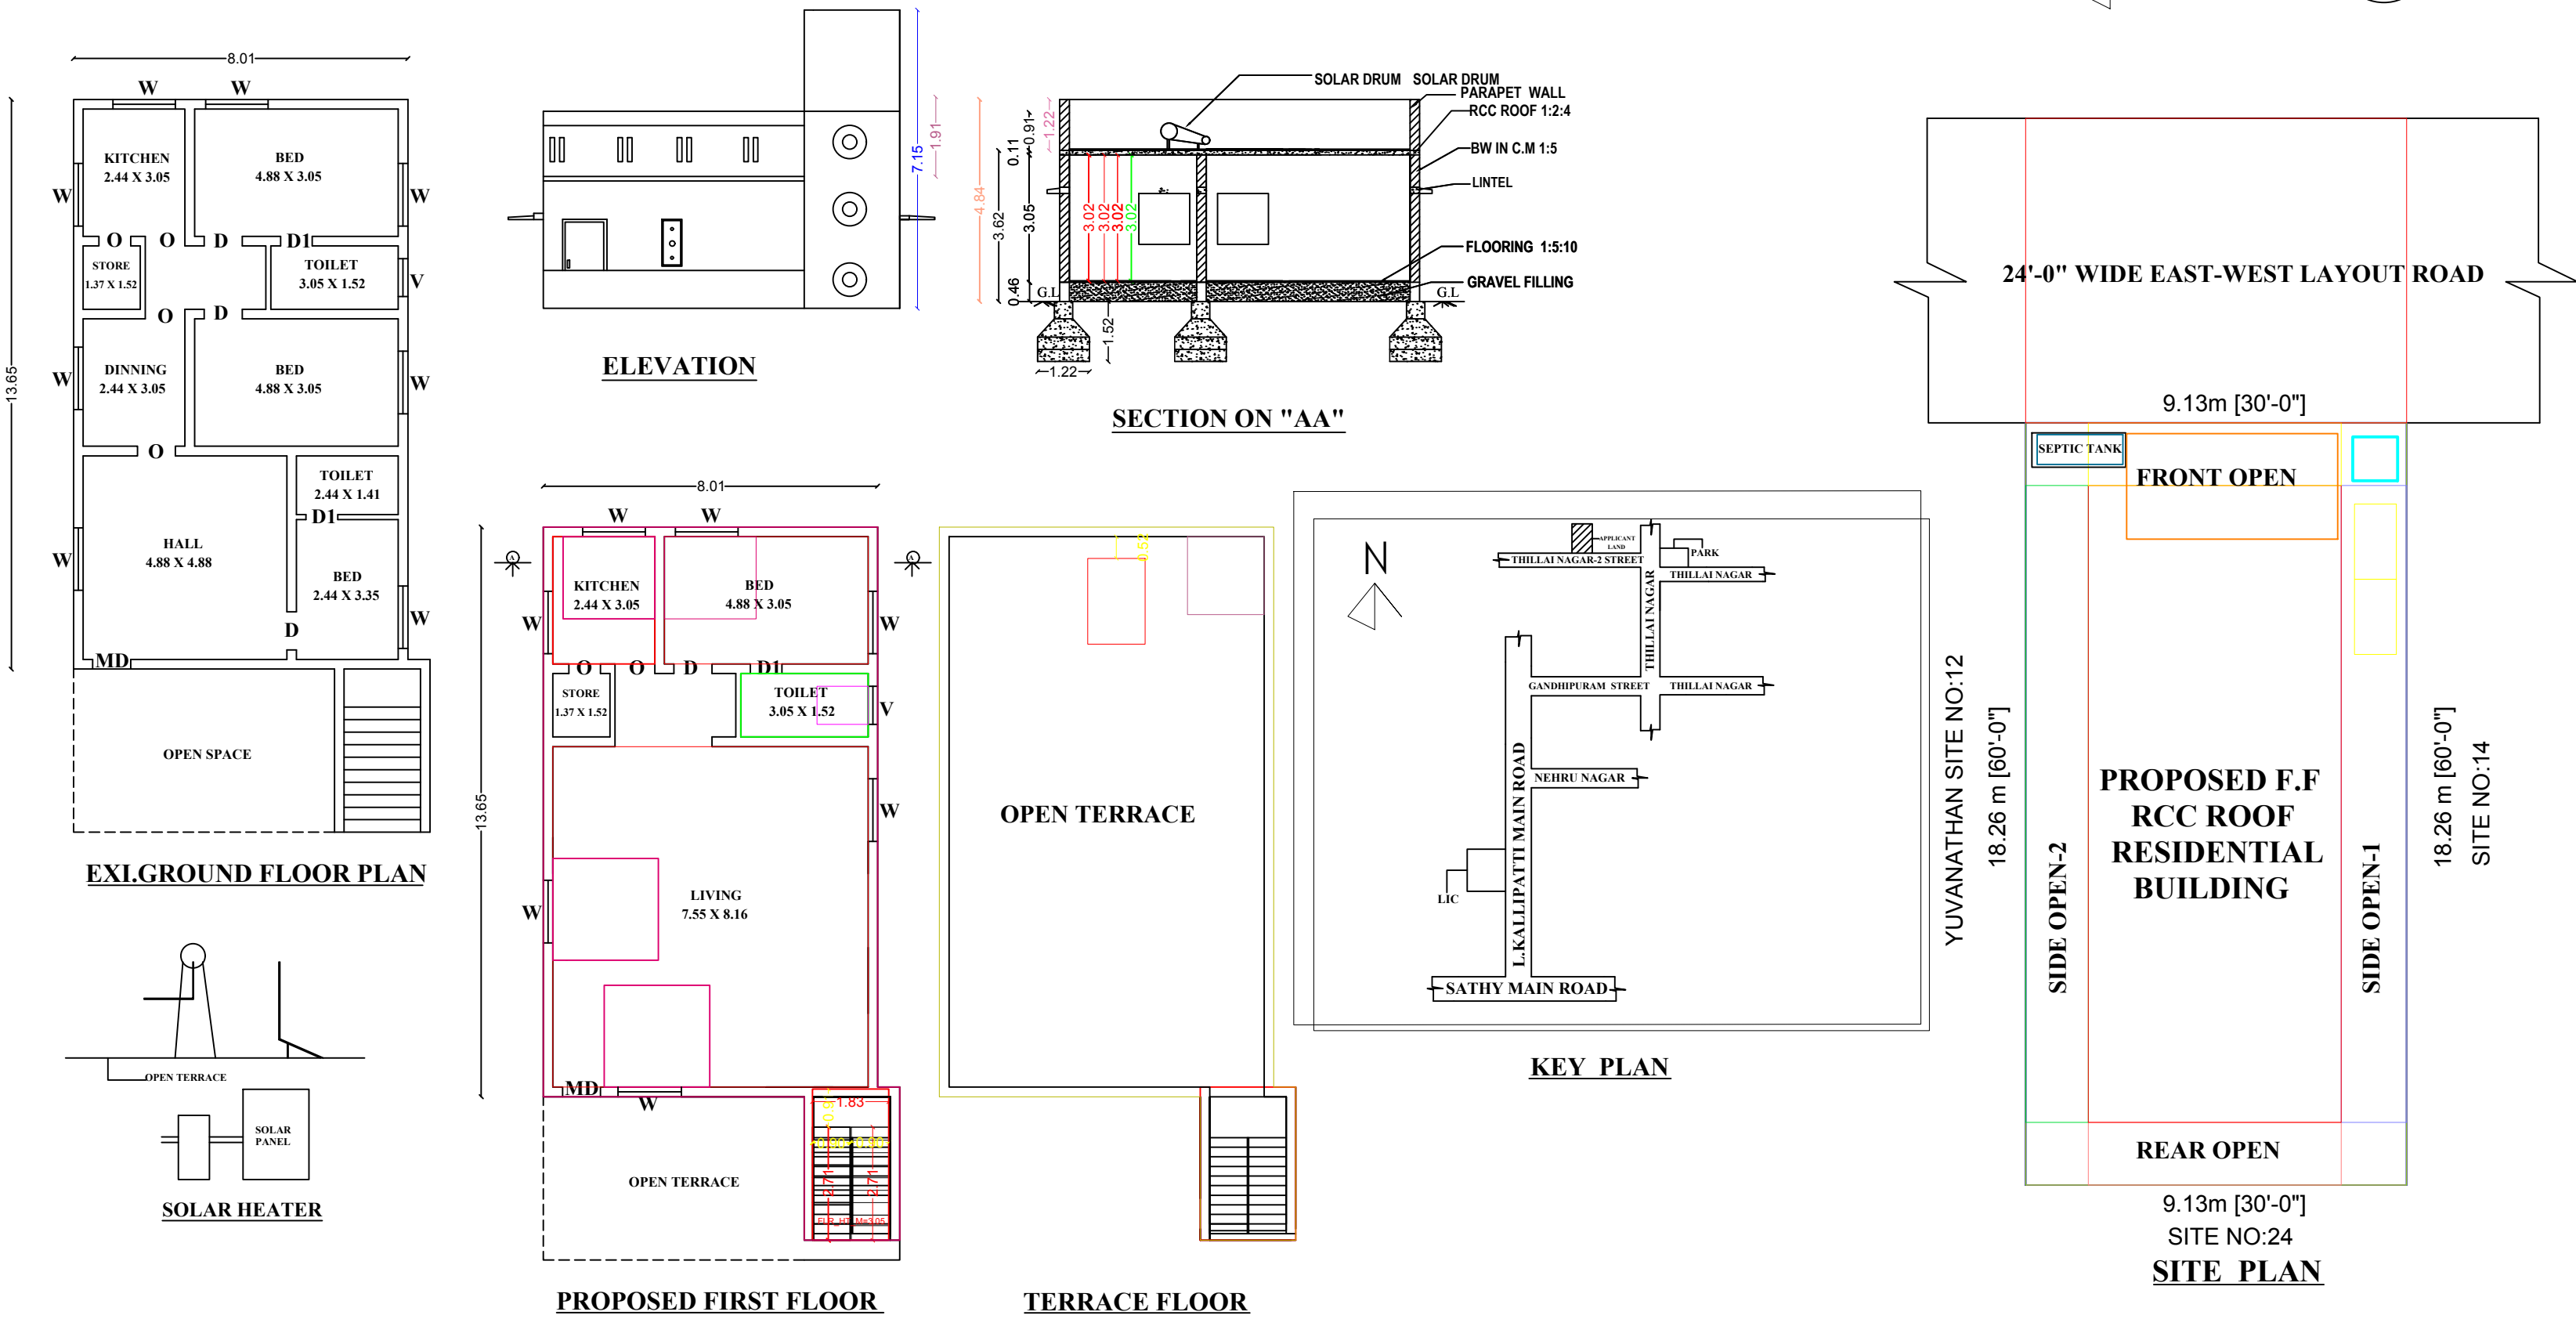

OFFICE USE





AREA DETAILS			
S.N	DETAILS	SQ.M	SQ.FT
1	TOTAL AREA AS PER DOCUMENT	167.22	1800.00
2	EXI.GF.RCC ROOF BUILDING	109.13	1174.68
3	PRO.F.F.RCC ROOF BUILDING	109.13	1174.68
4	FLOOR AREA OF PRO.FF. BUILD.	87.30	939.74
5	OPEN SPACE	58.10	625.31

S.NO	JOINERY DETAILS	FEET	METER
1	M D - MAIN DOOR	5'0" x 7'0"	1.52 x 2.13
2	D - DOOR	3'0" x 7'0"	0.91 x 2.13
3	D1 - DOOR	2'6" x 7'0"	0.76 x 2.13
4	O - OPEN	4'0" x 7'0"	1.22 x 2.13
5	W - WINDOW	5'0" x 4'0"	1.52 x 1.22
6	W1 - WINDOW	3'0" x 4'0"	0.91 x 1.22
7	V - VENTILATOR	2'0" x 2'0"	0.61 x 0.61

NOTES:
ALL DIMENSIONS ARE IN FEET AND METER.
SCALE PLAN : 1:100, SITE PLAN : 1:100


R.S. 7/12

APPLICANT

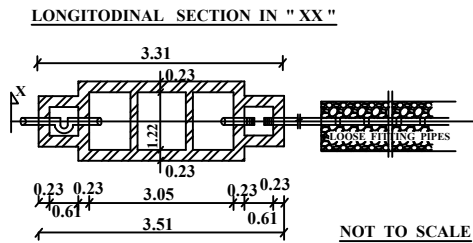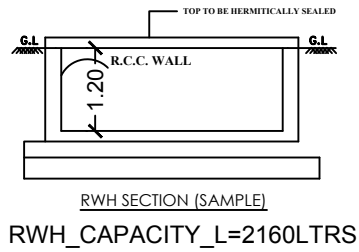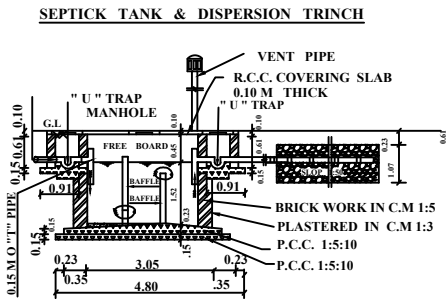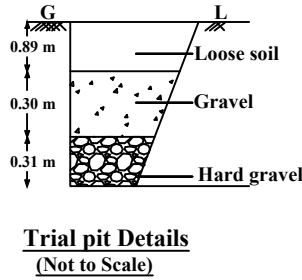

COLOUR INDEX:-

- SITE BOUNDARY
- PROPOSED CONSTRUCTION
- EXT.BDG TO BE REMOVED
- EXISTING ROAD

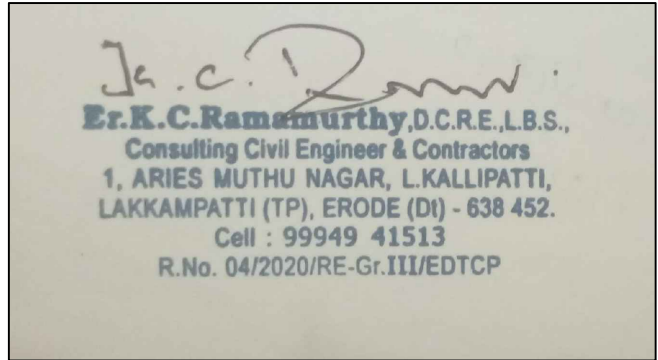

ENGINEER