
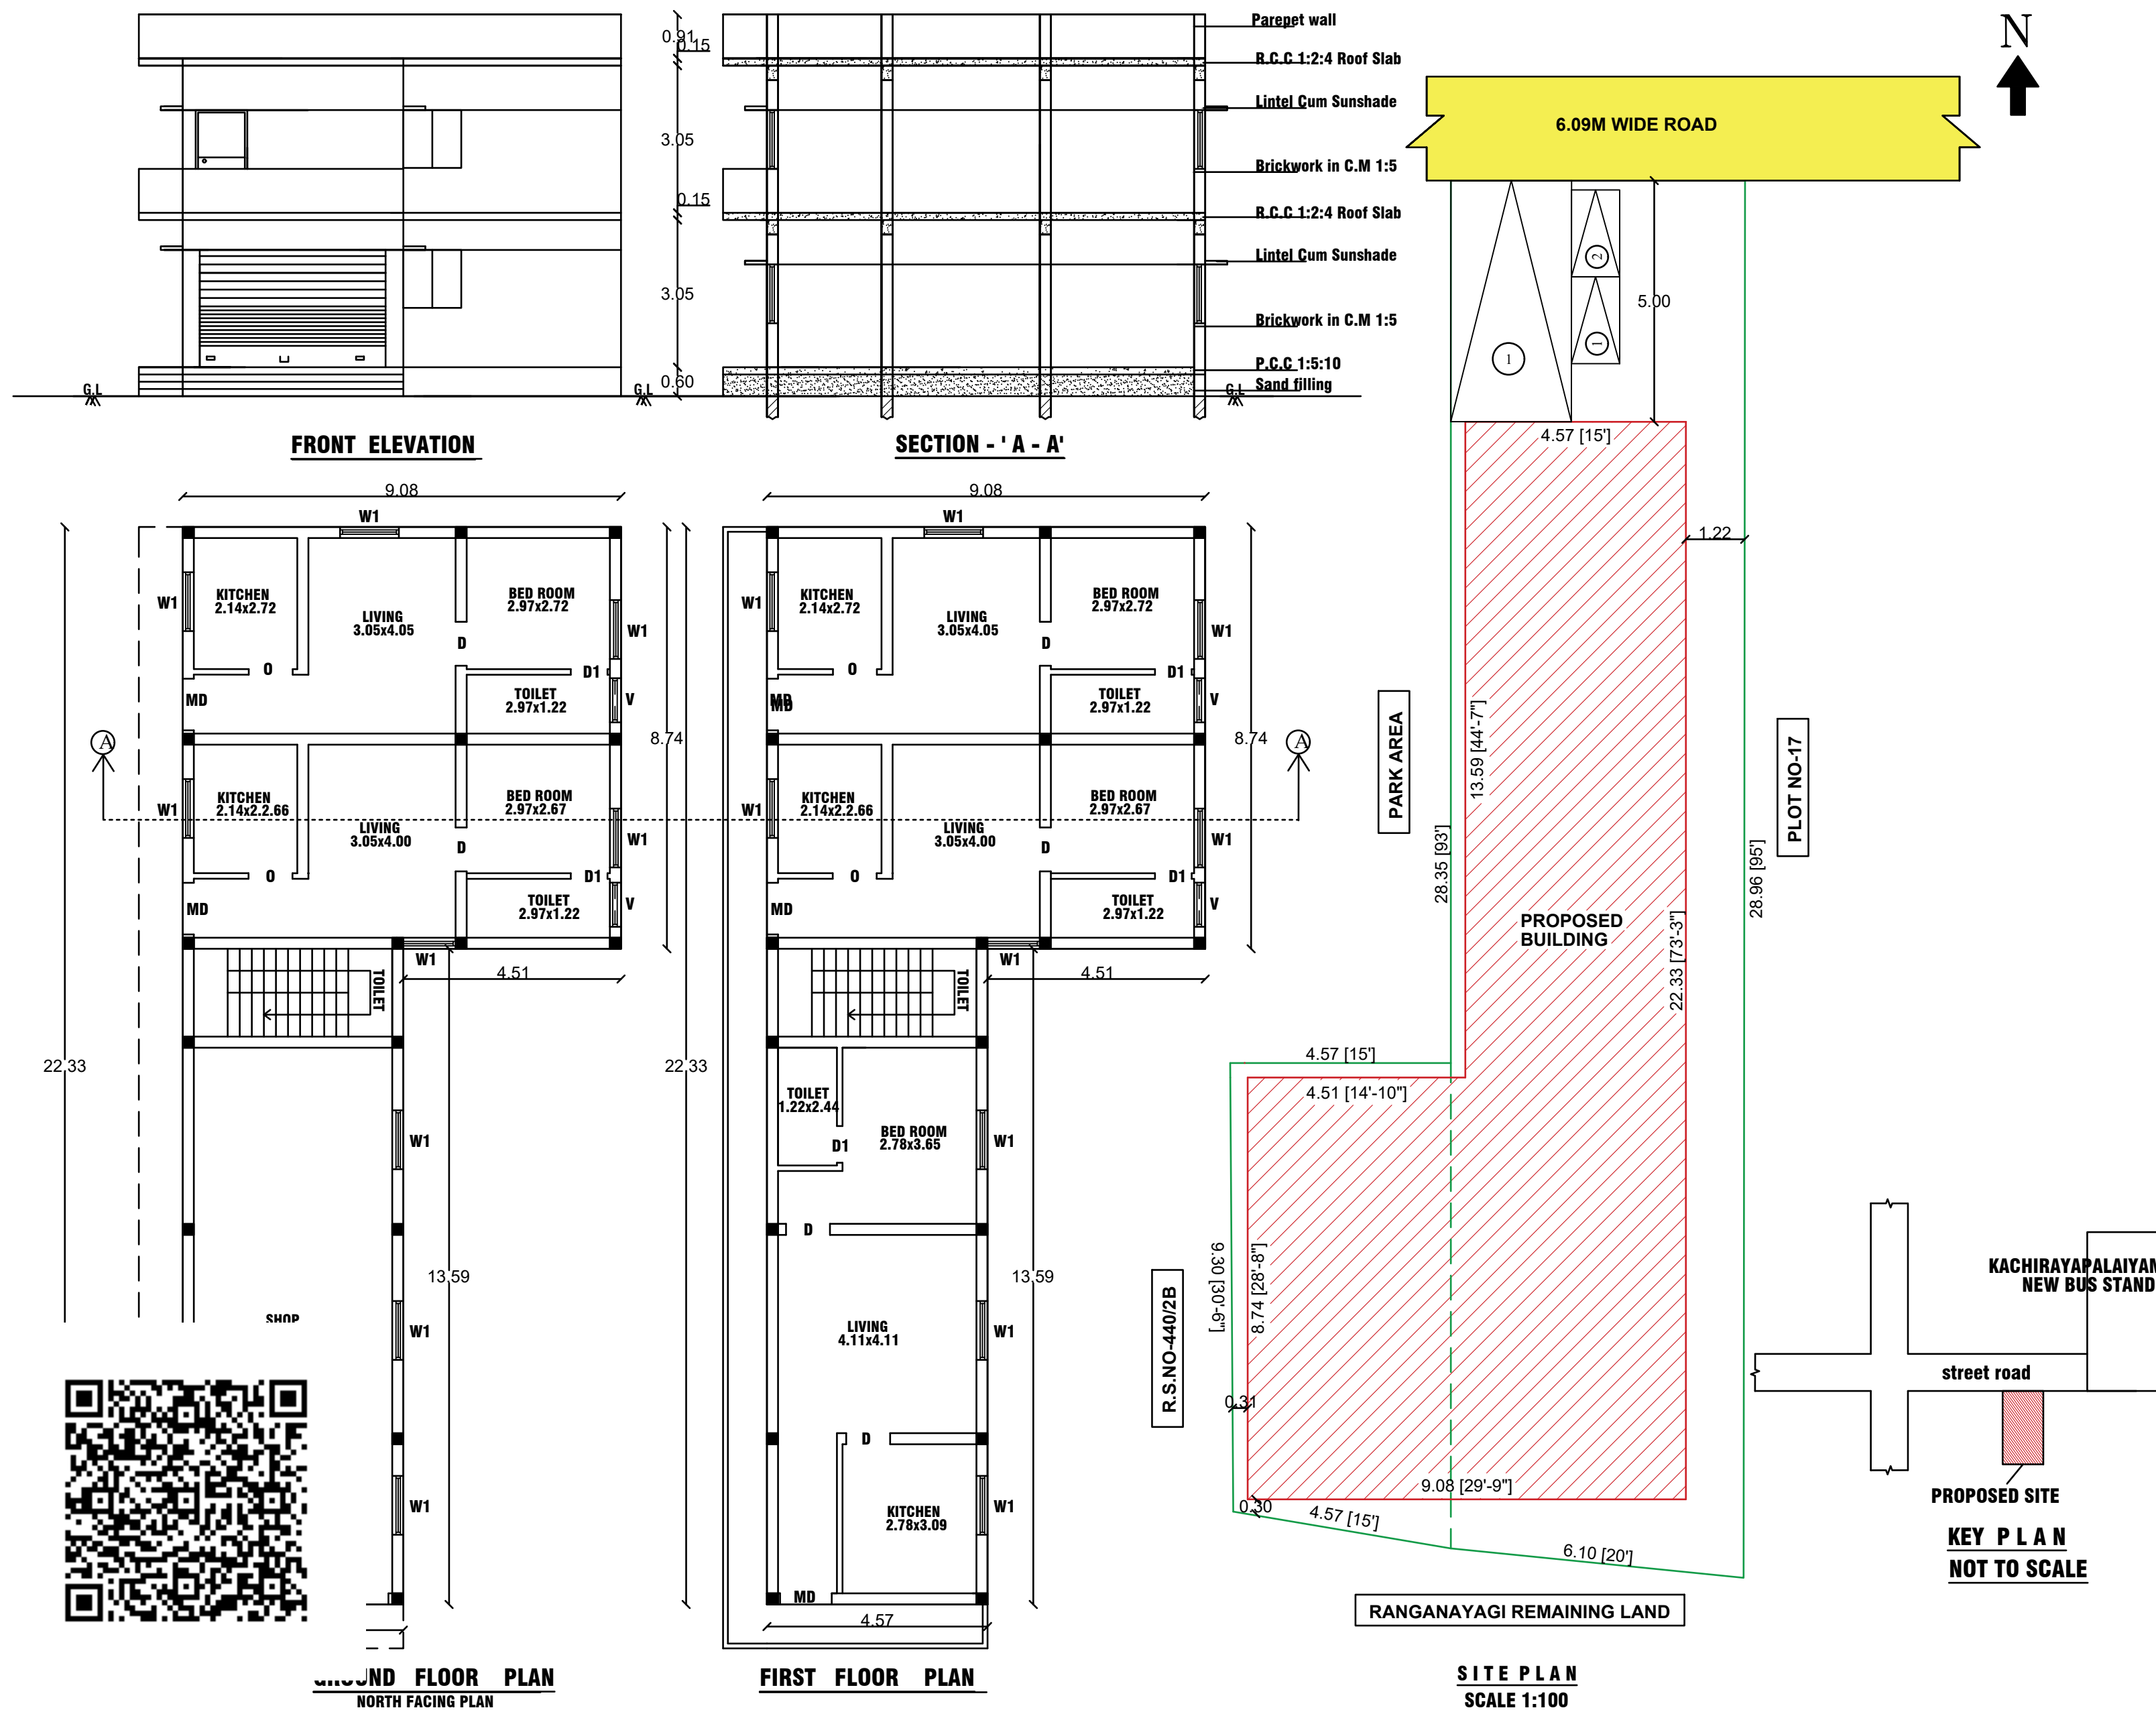
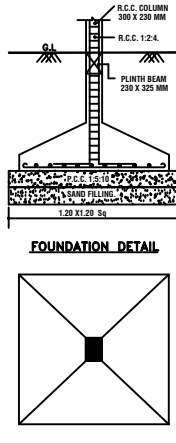
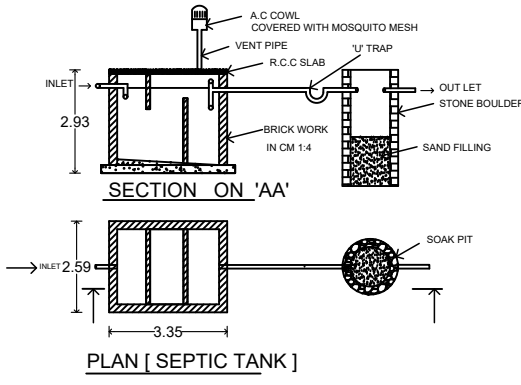
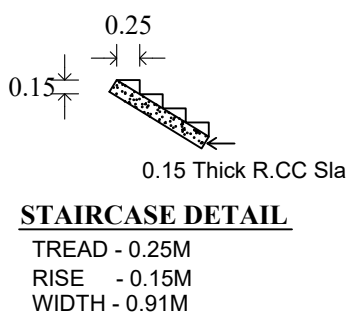
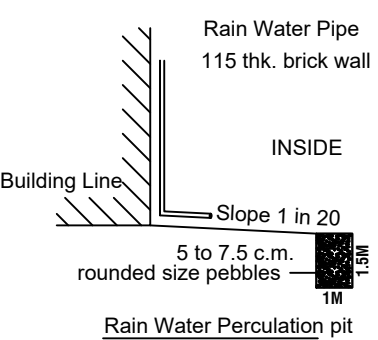
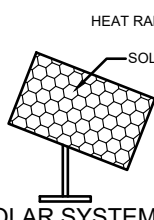


PLAN SHOWING THE PROPOSED CONSTRUCTION OF R.C.C ROOFED COMMERCIAL CUM RESIDENTIAL BUILDING IN R.S .NO.440/2C1A,NEW R.S .NO.440/18 , PLOT NO.16,SRI RANGANAYAGI NAGAR,VADAKKANANDAL EAST,VADAKKANANDAL TOWNPANCHAYAT LIMIT,CHINNASALEM TALUK,KALLAKURICHI DISTRICT.

APPLICANT : Mr.S.SUNDARESAPERUMAL S/O SIVASUBRAMANIYAN.

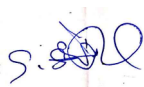

AREA DETAILS		SFT	SQM
AREA OF APPLICANT		2356.00	218.87
PROPOSED GROUND FLOOR SHOP AREA		668.55	62.11
PROPOSED GROUND FLOOR HOUSE AREA		854.23	79.36
PROPOSED FIRST FLOOR HOUSE AREA		1522.78	141.47
FSI (FLOOR SPACE INDEX)		1.29	
PLOT COVERAGE		64.63 %	
SCALE - 1:100 ALL DIMENSION ARE IN 'METER'			
			
			
		JOINERY DETAILS G- GATE - 1.07X2.13 MD-MAIN DOOR - 1.07X2.13 D-DOOR - 0.91X2.13 D1-DOOR - 0.76X2.13 W-WINDOW - 0.91X1.21 W1-WINDOW - 1.21X1.21 V-VENTILATOR - 0.91X0.61 KV-KIT-VENTILATOR - 1.21X0.91	
COLOUR INDEX AREA OF APPLICANT -  PROPOSED BUILDING AREA -  ROAD / STREET - 		 APPLICANT	
 Er. V. RAJA, D.C.E., CONSULTING ENGINEER-LBS, No.44, L.F. ROAD, AMMAPETTAI, VADAKKANANDAL, CHINNASELEM TK, KALLAKURICHI DIST-606207, CELL: 9600257169.			
ENGINEER			
NOTE 1) This Order is electronically generated and does not require signature			