


PLAN SHOWING THE PROPOSED CONSTRUCTION OF R.C.C. ROOF GROUND,FIRST AND SECOND FLOOR RESIDENTIAL BUILDING IN OLD R.S.NO.462/1A1,NEW R.S.NO.462/1A1A1A1,
PLOT NO'S.28,29,VIP GARDEN,VADAKKANANDAL EAST ,VADAKKANANDAL TOWN PANCHAYAT LIMIT,CHINNASALEM TALUK, KALLAKURICHI DISTRICT.

APPLICANT :Mr.MOHAMED ALAB S/O SUNDARAM.

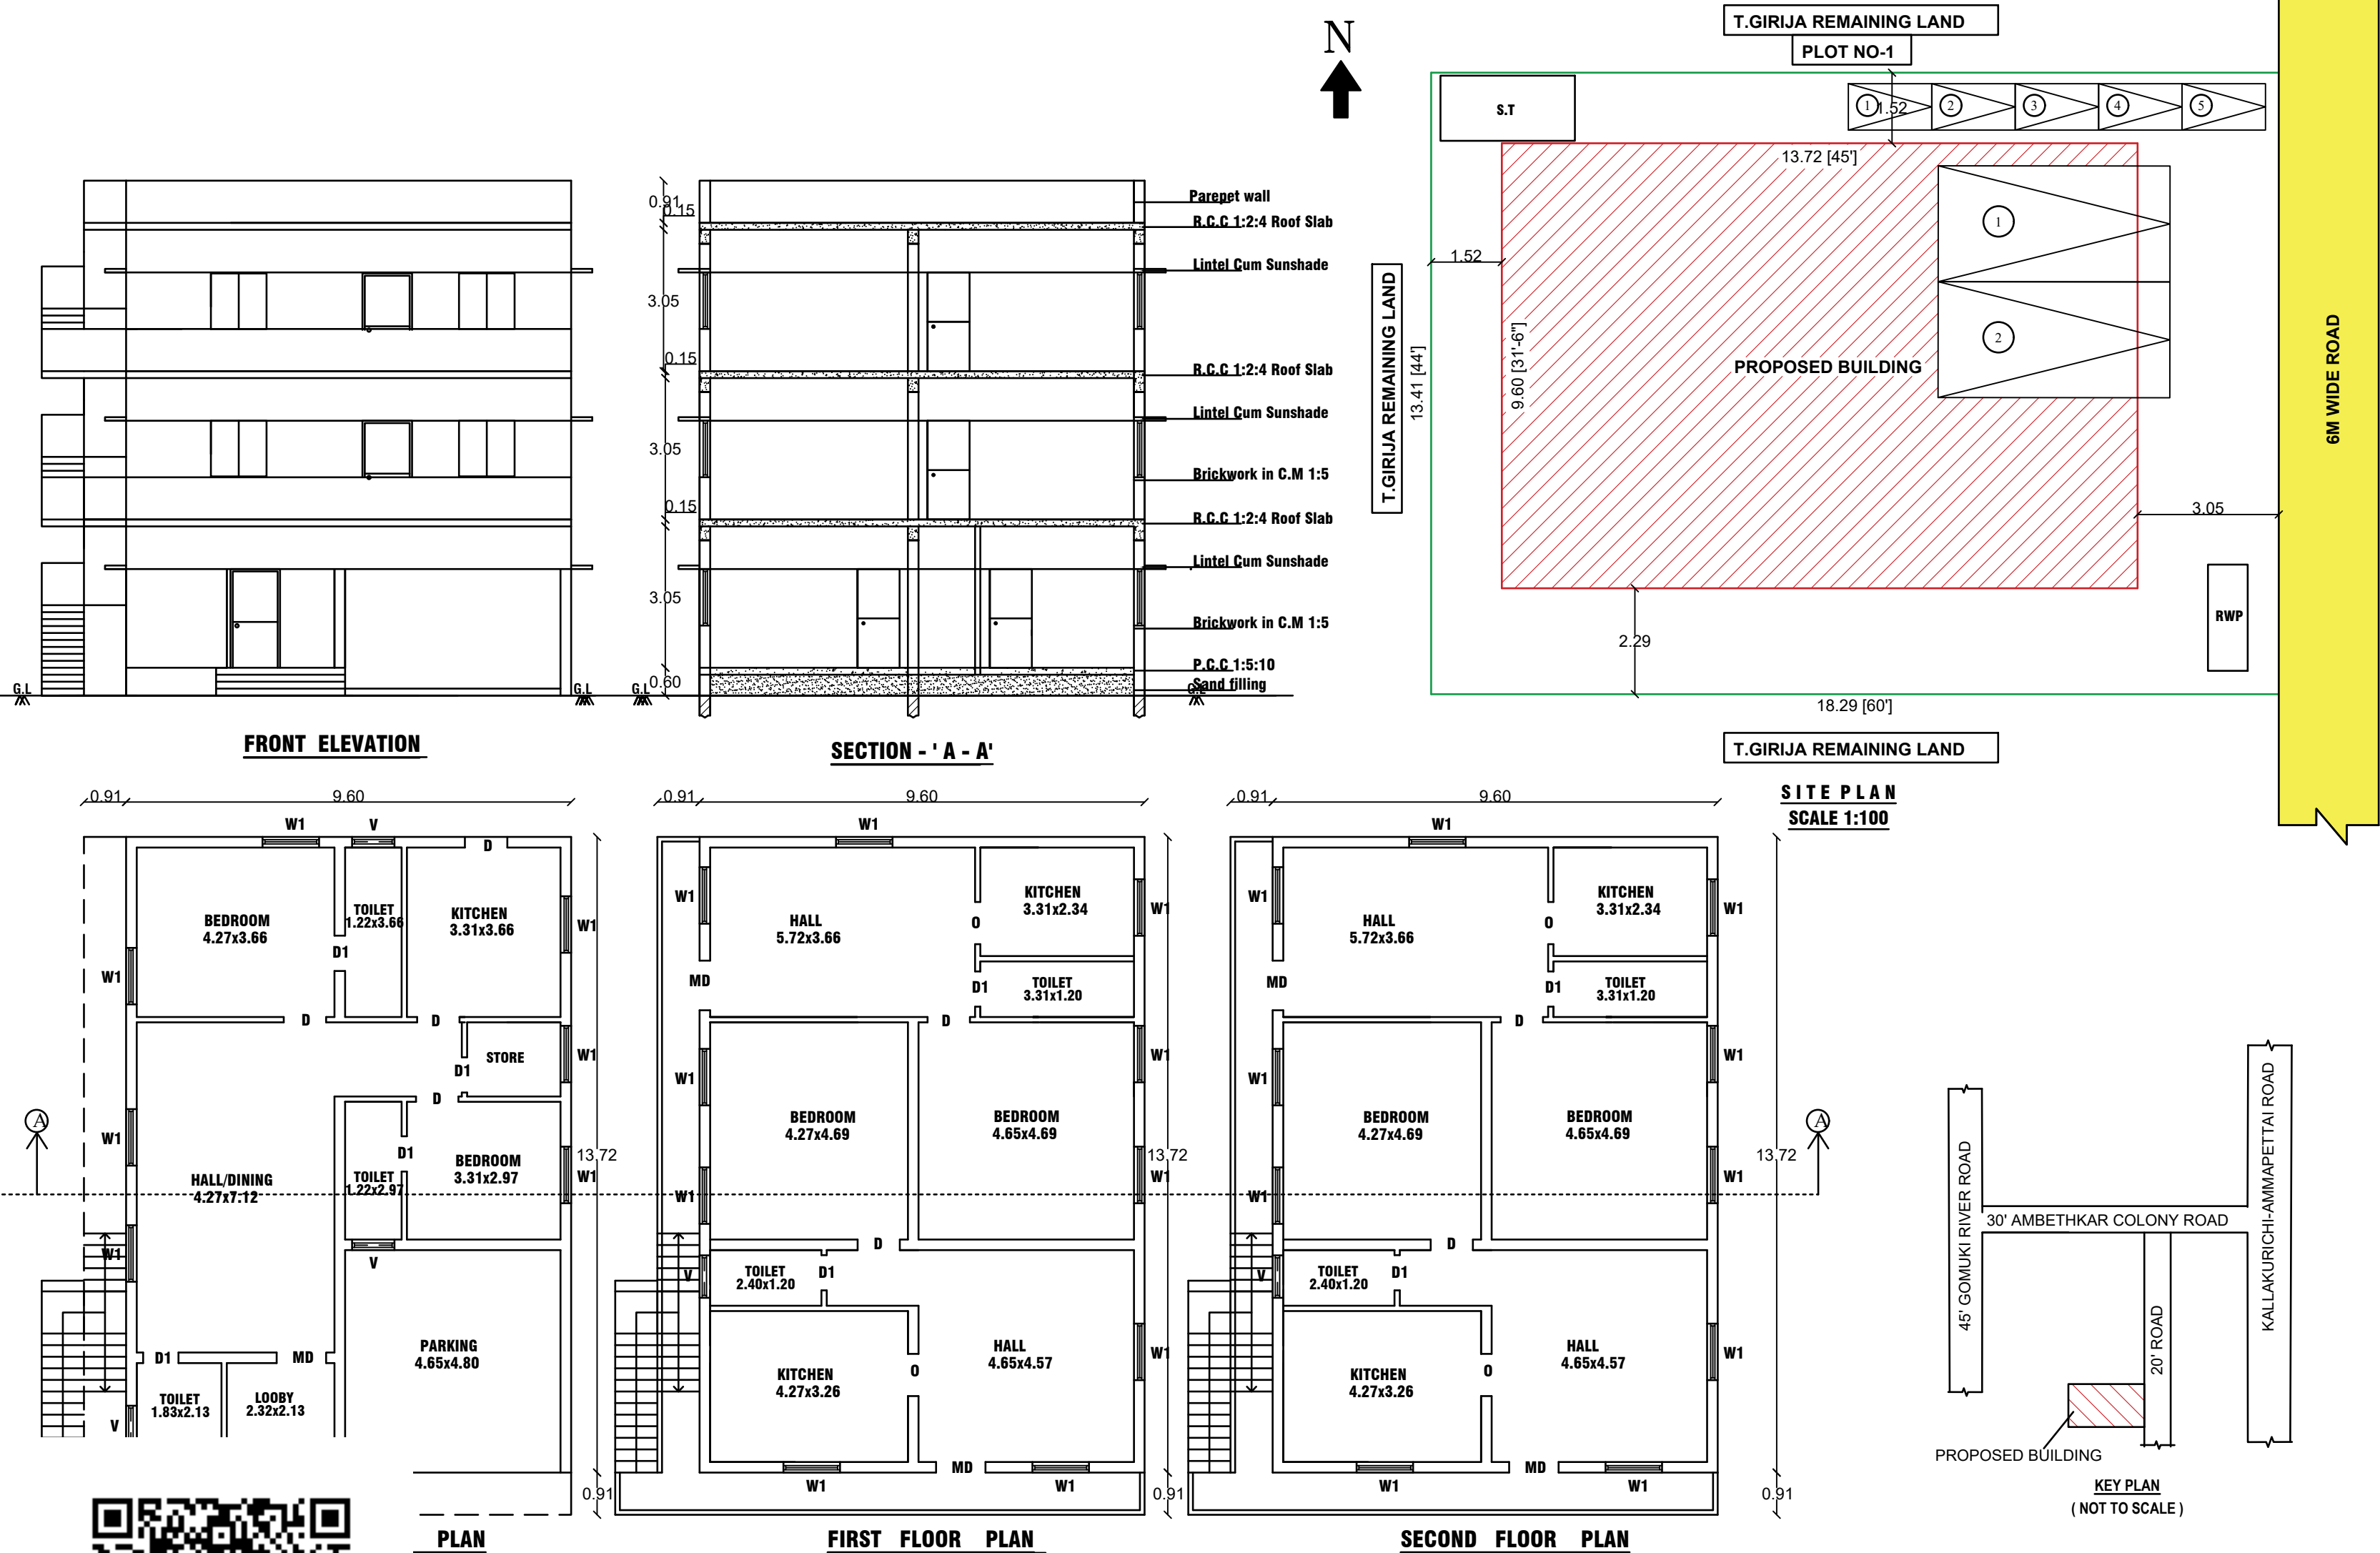

AREA DETAILS		SFT	SQM																
AREA OF APPLICANT-DOC I		1320.00	122.63																
AREA OF APPLICANT-DOC II		1320.00	122.63																
TOTAL SITE AREA		2640.00	245.26																
PROPOSED GROUND FLOOR		1417.50	131.69																
PROPOSED FIRST FLOOR		1417.50	131.69																
PROPOSED SECOND FLOOR		1417.50	131.69																
FSI (FLOOR SPACE INDEX)		1.61																	
PLOT COVERAGE		53.69 %																	
SCALE - 1:100 ALL DIMENSION ARE IN 'METER' SECTION ON 'AA' PLAN [SEPTIC TANK] FOUNDATION DETAIL PLAN OF COLUMN FOUNDATION																			
0.15 0.25 0.15 Thick R.C.C Slab STAIRCASE DETAIL TREAD - 0.25M RISE - 0.15M WIDTH - 0.91M		Rain Water Pipe 115 thk. brick wall INSIDE Building Line Slope 1 in 20 5 to 7.5 c.m. rounded size pebbles 1M Rain Water Percolation pit																	
HEAT RADIATION FROM SUN SOLAR GLASS SOLAR SYSTEM PLAN		JOINERY DETAILS <table><tr><td>G- GATE</td><td>- 1.07X2.13</td></tr><tr><td>MD-MAIN DOOR</td><td>- 1.07X2.13</td></tr><tr><td>D-DOOR</td><td>- 0.91X2.13</td></tr><tr><td>D1-DOOR</td><td>- 0.76X2.13</td></tr><tr><td>W-WINDOW</td><td>- 0.91X1.21</td></tr><tr><td>W1-WINDOW</td><td>- 1.21X1.21</td></tr><tr><td>V-VENTILATOR</td><td>- 0.91X0.61</td></tr><tr><td>KV-KIT-VENTILATOR</td><td>- 1.21X0.91</td></tr></table>		G- GATE	- 1.07X2.13	MD-MAIN DOOR	- 1.07X2.13	D-DOOR	- 0.91X2.13	D1-DOOR	- 0.76X2.13	W-WINDOW	- 0.91X1.21	W1-WINDOW	- 1.21X1.21	V-VENTILATOR	- 0.91X0.61	KV-KIT-VENTILATOR	- 1.21X0.91
G- GATE	- 1.07X2.13																		
MD-MAIN DOOR	- 1.07X2.13																		
D-DOOR	- 0.91X2.13																		
D1-DOOR	- 0.76X2.13																		
W-WINDOW	- 0.91X1.21																		
W1-WINDOW	- 1.21X1.21																		
V-VENTILATOR	- 0.91X0.61																		
KV-KIT-VENTILATOR	- 1.21X0.91																		
COLOUR INDEX <table><tr><td>AREA OF APPLICANT</td><td>-</td><td></td></tr><tr><td>PROPOSED BUILDING AREA</td><td>-</td><td></td></tr><tr><td>ROAD / STREET</td><td>-</td><td></td></tr></table>		AREA OF APPLICANT	-		PROPOSED BUILDING AREA	-		ROAD / STREET	-		APPLICANT								
AREA OF APPLICANT	-																		
PROPOSED BUILDING AREA	-																		
ROAD / STREET	-																		
Er. V. RAJA, D.C.E., CONSULTING ENGINEER-LBS, No.44, L.F. ROAD, AMMAPETTAI, VADAKKANANDAL, CHINNASALEM TK, KALLAKURICHI DIST-606207, CELL: 9600257169. ENGINEER																			
1) This Order is electronically generated and does not require signature 2) Genuineness of the Drawing can be verified by (a) Reading the 2D barcode with mobile barcode reader and verify through online.																			