
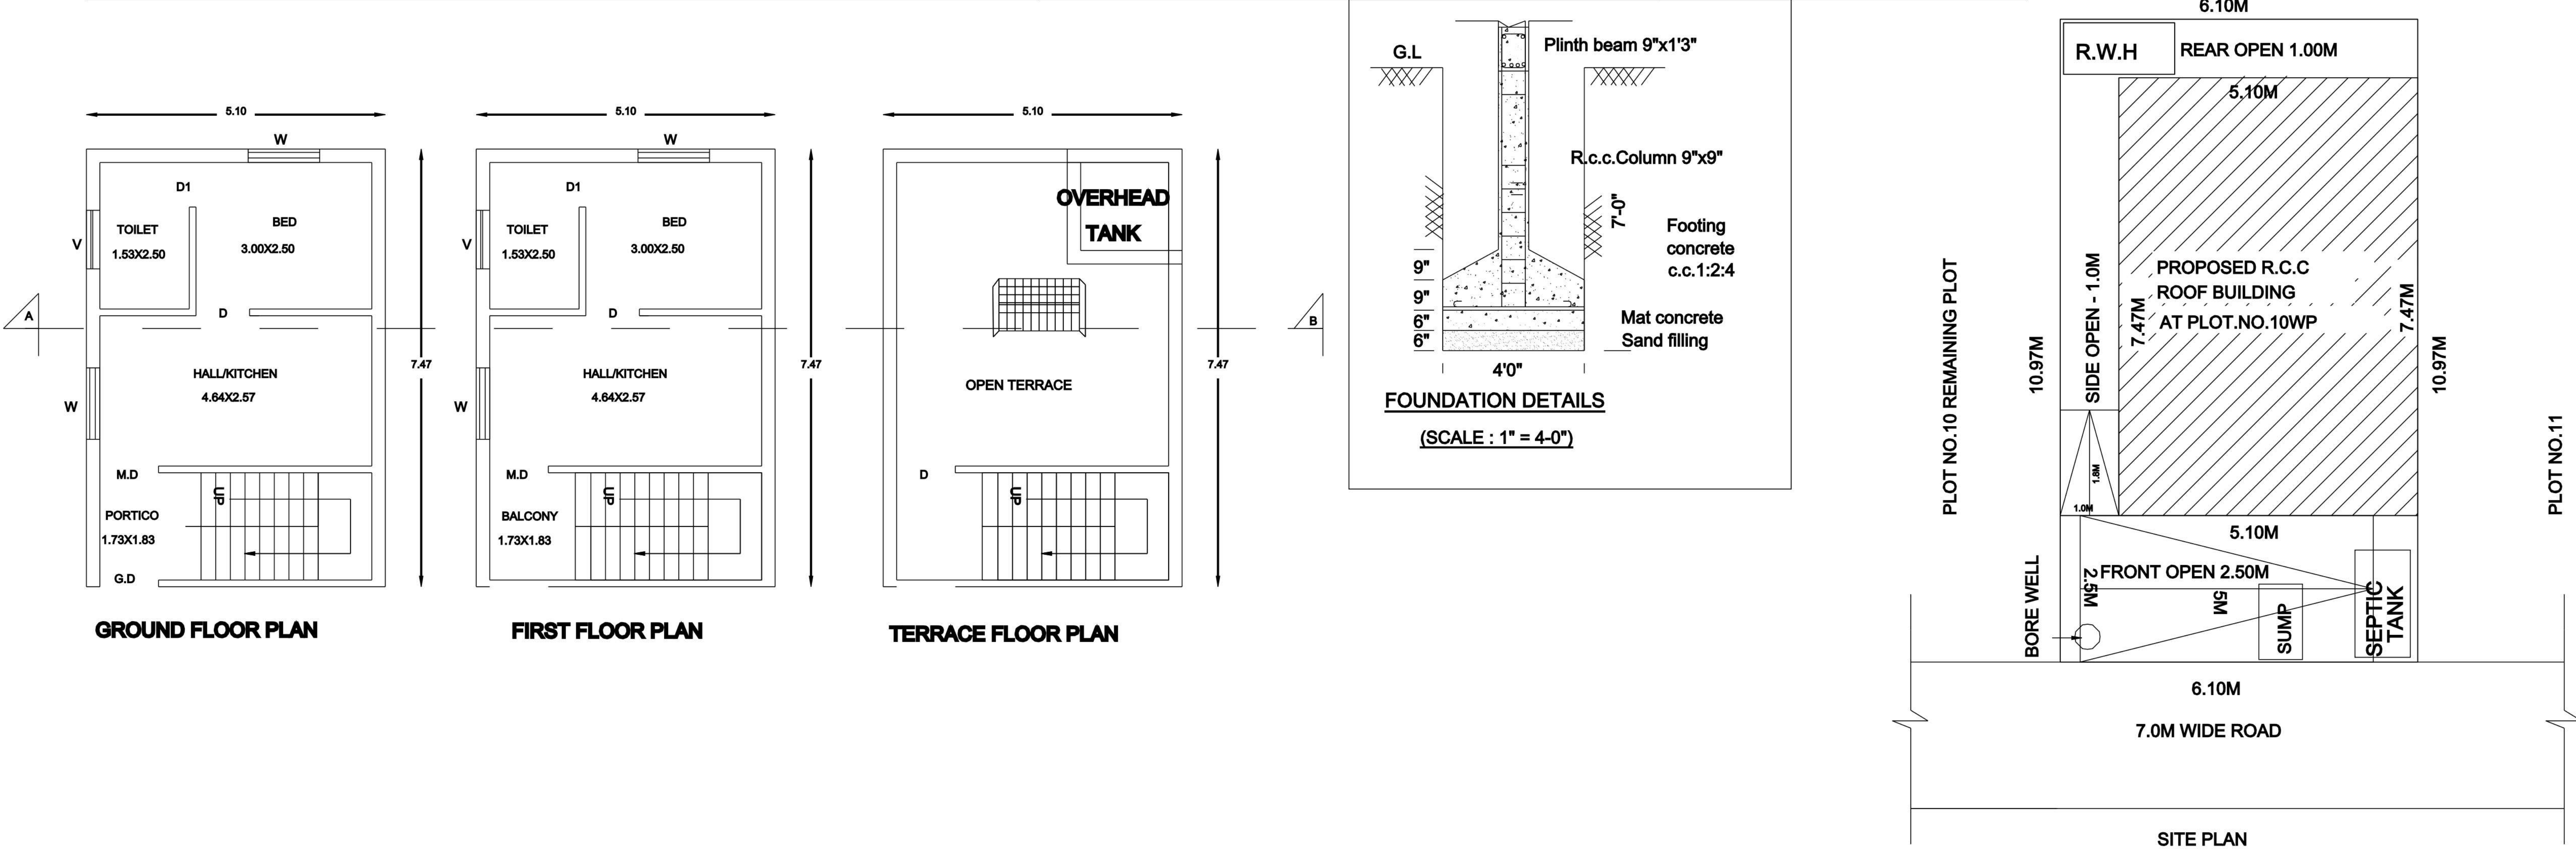
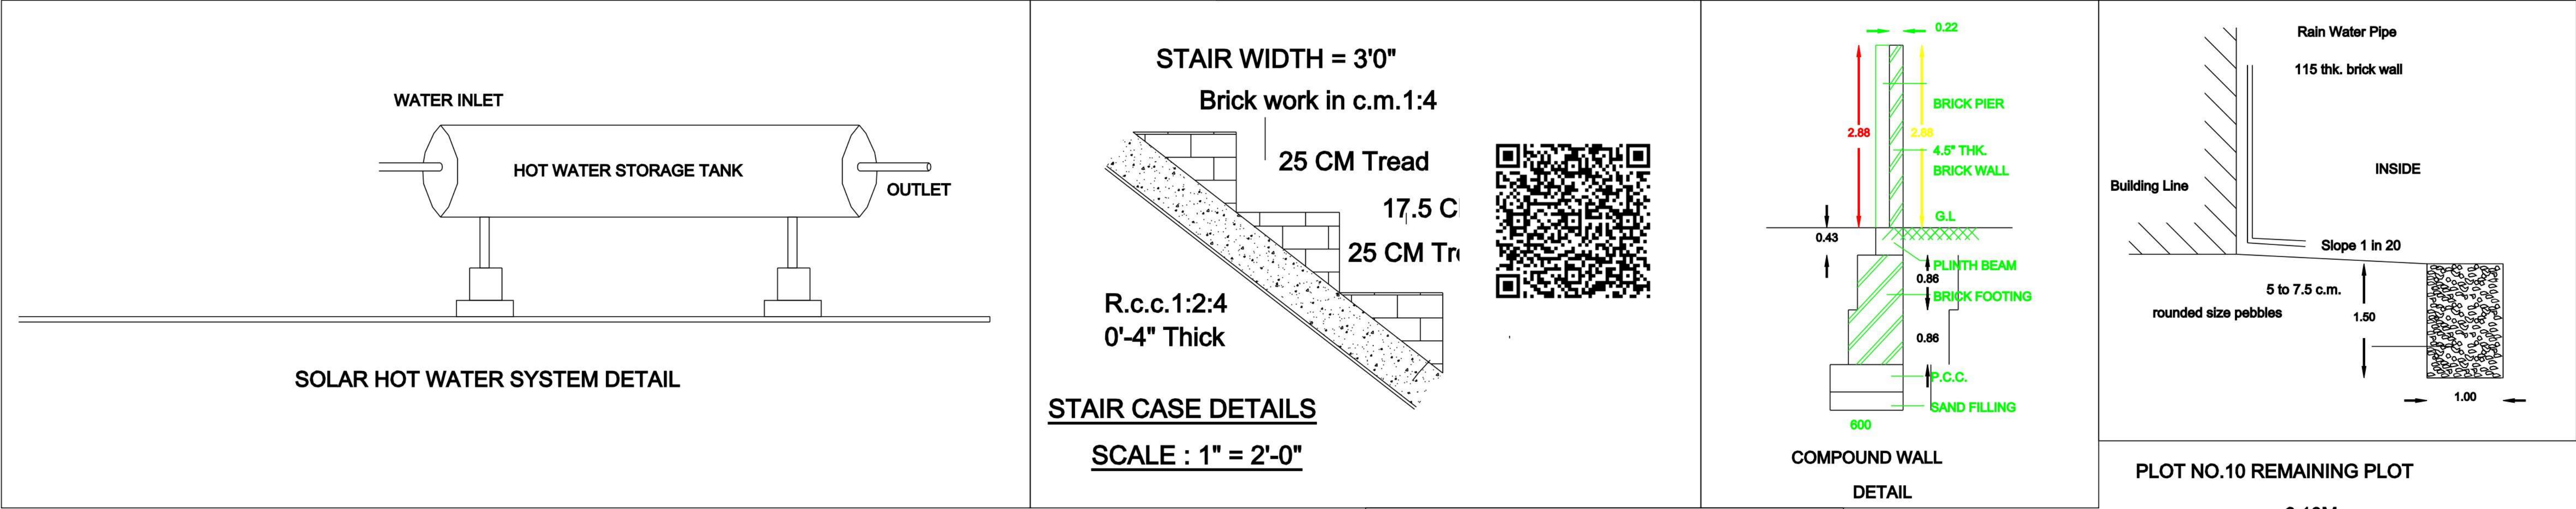


PLAN SHOWING THE PROPOSED CONSTRUCTION OF R.C.C ROOF GROUND FLOOR AND FIRST FLOOR RESIDENTIAL BUILDING AT PATTa NO.16029, S.NO.21/44 , PLOT NO. 10 WEST PART, SRI SAI GARDEN EXTENSION, WALAJABAD TOWN, TALUK AND KANCHIPURAM DISTRICT.

L.P.D.D.T.C.P. (CR) NO.138/2007

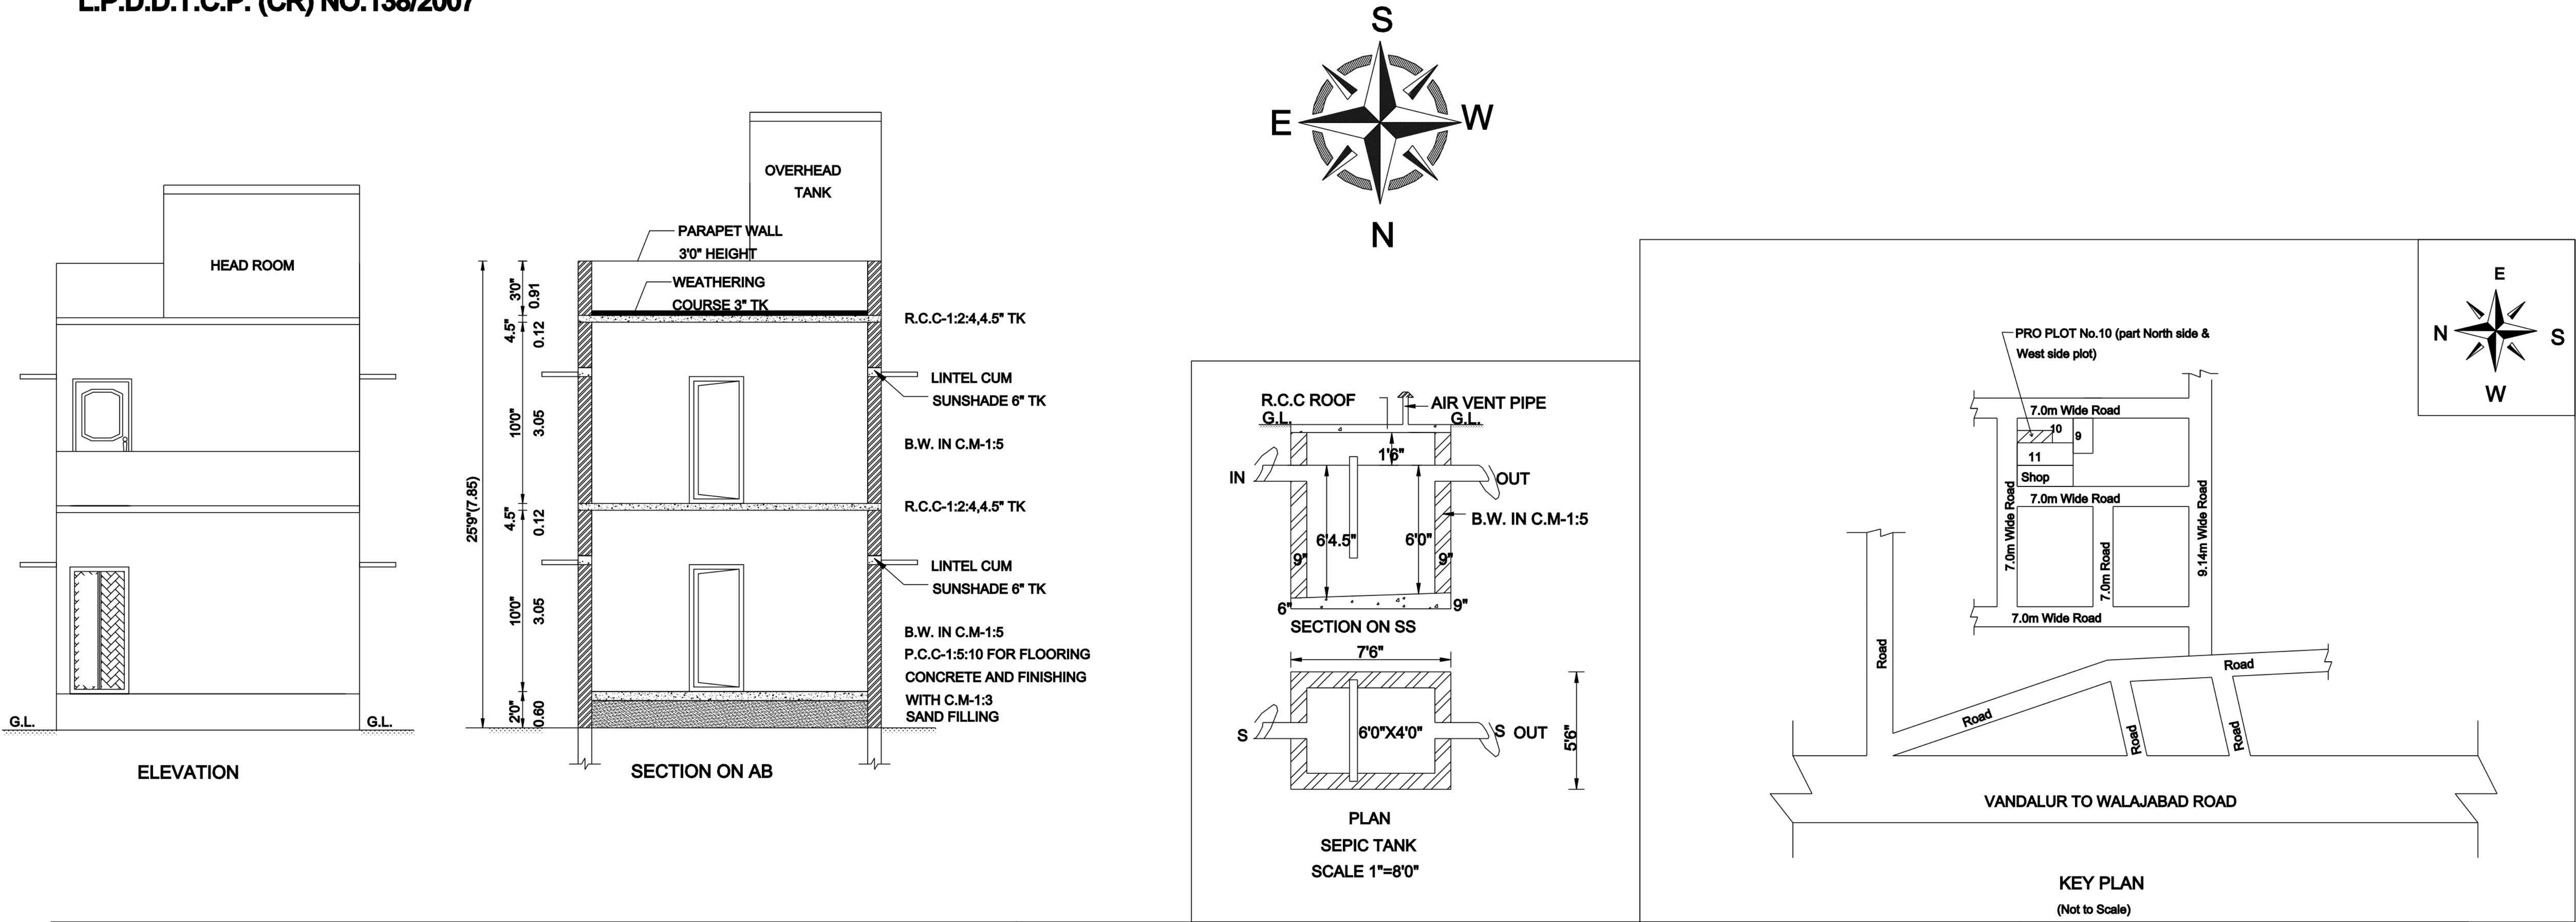

AREA PARTICULARS:

AREA OF PLOT BOUNDARY	720.00 SQ.FT.	66.91 SQ.M.
AREA OF PROPOSED R.C.C. ROOF BUILDING (G.F)	410.00 SQ.FT.	38.09 SQ.M.
AREA OF PROPOSED R.C.C. ROOF BUILDING (F.F)	410.00 SQ.FT.	38.09 SQ.M.
TOTAL R.C.C. ROOF AREA	820.00 SQ.FT.	76.18 SQ.M.
AREA OF OPEN	310.00 SQ.FT.	28.82 SQ.M.
F.S.I	1.13	
PLOT COVERAGE AREA	56.94%	

JOINERY DETAILS:

MAIN DOOR	M.D.	1.66 x 2.13
DOOR	D	0.91 x 2.13
DOOR	D1	0.76 x 2.13
WINDOW	W	1.52 x 1.37
VENTILATOR	V	0.91 x 0.91

NOTE:

PLOT BOUNDARY	
PROPOSED R.C.C ROOF BUILDING	
ROAD	

OWNER'S SIGN:

[Handwritten Signature]

ENGINEER'S SIGN:

[Handwritten Signature]
ROC.NO. 201/2020 - 2021
Date: 07-07-2020
Er.K.MAYAVAN, D.C.E.,
THAMAYANTHI BUILDERS,
LICENSED BUILDING SURVEYOR
WALAJABAD TOWN PANCHAYAT
Mobile: 9443597651