



PLAN SHOWING THE PROPOSED CONSTRUCTION OF A TERRACE ROOF RESIDENTIAL BUILDING IN RE.SY.NO: 390 / 3B IN ANDUCODE "A" VILLAGE ,
EDAICODE TOWN PANCHAYAT, VILAVANCODE TALUK,K.K.DISTRICT.


NAME AND ADDRESS OF OWNER: Mr.DENNIS , S/O Mr.CHRISTUDHAS , AYAKKOTTUVILAI ,
CHEMMANKALAI , NEAR R.C.CHURCH , K.K.DISTRICT .

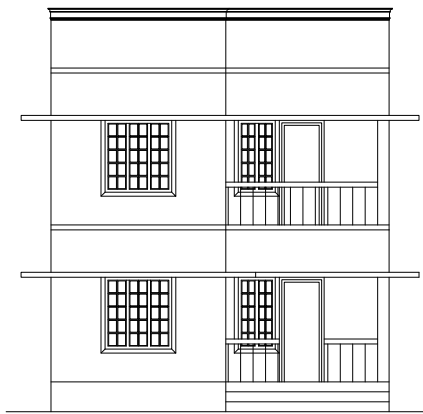


ELEVATION

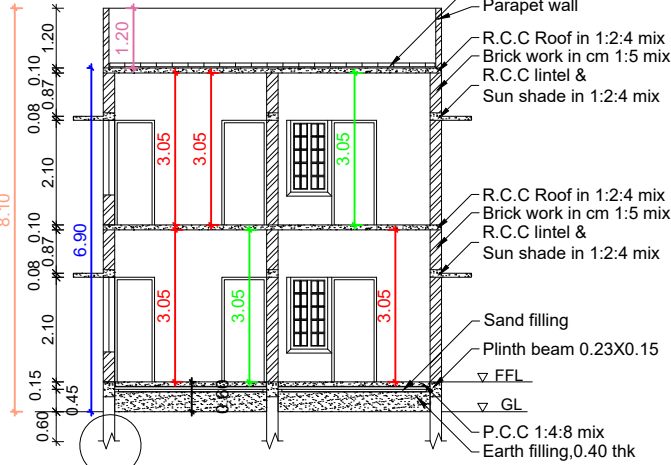


SECTION ON AB

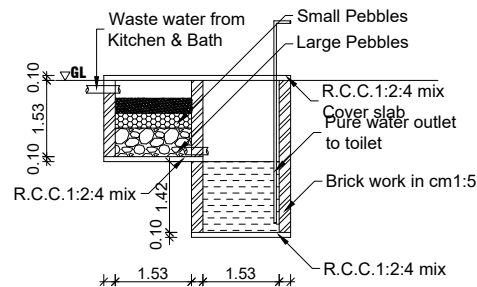


WASTE WATER RECYCLING SYSTEM

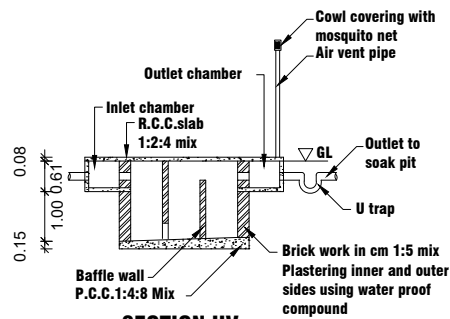

SECTION UV

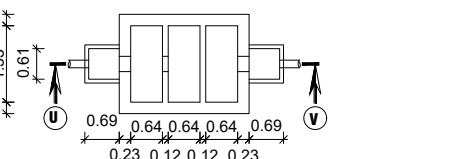


SEPTIC TANK PLAN

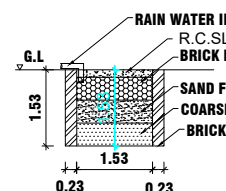


RAIN WATER
HARVESTING PIT

RWH_CAPACITY_L=5000LTRS

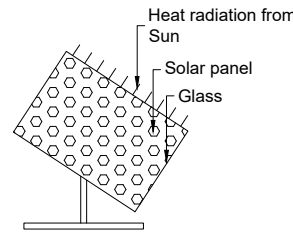


SOLAR SYSTEM

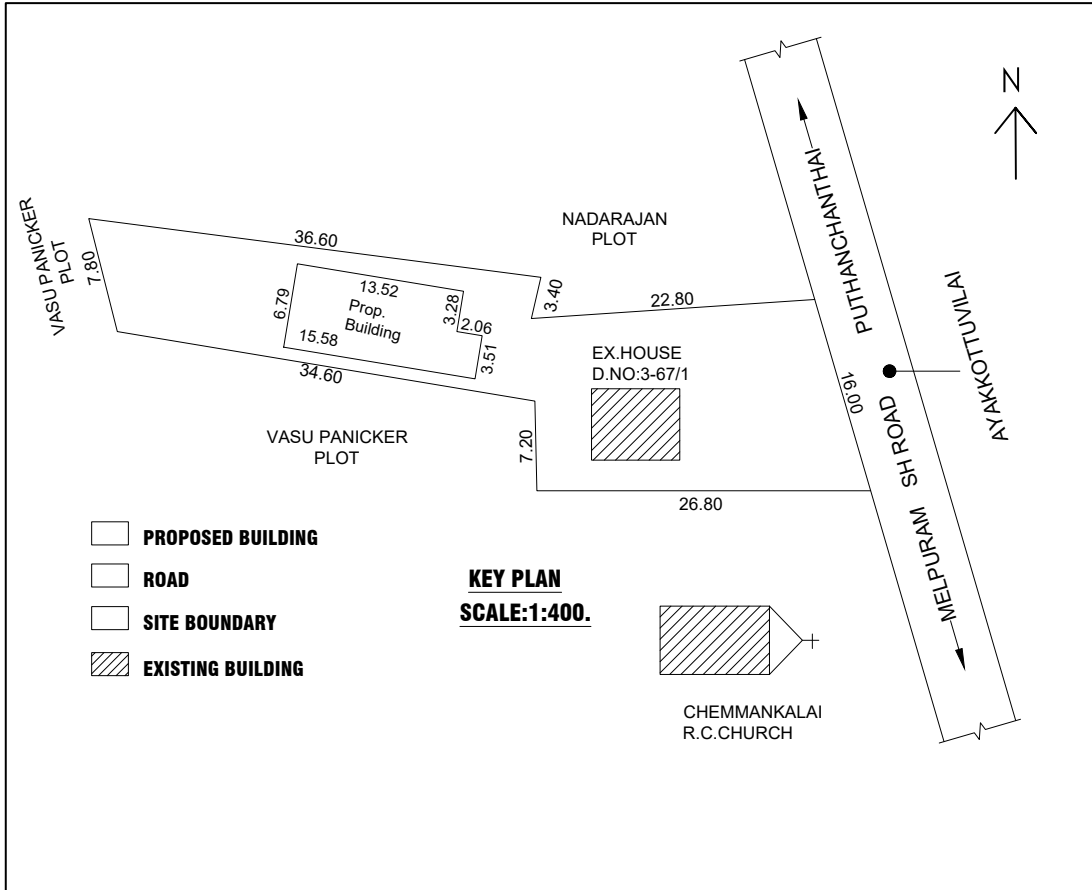

- PROPOSED BUILDING
- ROAD
- SITE BOUNDARY
- EXISTING BUILDING

KEY PLAN
SCALE:1:400.

PLAN INFO
PLOT_AREA_M2=687.99
SINGLE_FAMILY_BLDG=YES
OSR_APPLICABLE=NO
OSR_SURR_BUYBACK_RETAIN=RETAIN
PREMIUM_FS1_REQUIRED=NO
OSR_SURRENDER_OR_BUYBACK=YES
IS_APPROVED_LAYOUT=YES
ORGANIZATION_TYPE=PRIVATE
CRZ=NO
ROAD_WIDTH=9.00
ROAD_LENGTH=100.00
AVG_PLOT_DEPTH= 36.60
AVG_PLOT_WIDTH= 16.00
LAND_USE_ZONE = RESIDENTIAL
PLOT_NO=0
DISTRICT=KANYAKUMARI
AREA_TYPE=OTHERS
SURVEY_NO=390/3B
PATTA_NO=15075
TALUK=VILAVANCODE
AS_AT_SITE=687.14
FMB_OR_PIR=687.14
AS_PER_DOCUMENT=687.14
JURISDICTION_TYPE=TOWN PANCHAYAT
IS_SWIMMING_POOL_EXISTS=NO
RWH_DECLARED=YES
IF_HERITAGE_TOWN_LESS THAN 1KM_RADIUS=YES

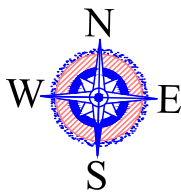

AREA DETAILS

Site Area	17.000 Cents	(687.99 Sq.m)
PLINTH AREA		
Ground Floor	98.94 Sq m	(1064.99 Sq.ft)
First Floor	79.13 Sq m	(851.76 Sq.ft)
Total	178.07 Sq m	(1916.75 Sq.ft)

FLOOR AREA		
Ground Floor	83.09 Sq m	(894.38 Sq.ft)
First Floor	65.73 Sq m	(707.52 Sq.ft)
Total	148.82 Sq m	(1601.90 Sq.ft)
Vacant Area	589.05 Sq m	(6340.53 Sq.ft)

SCHEDULE OF JOINERIES

REF	DESCRIPTION	SIZE
D	DOOR	0.90X2.10
D1	DOOR	0.80X2.10
W3	WINDOW	1.50 X 1.50
W2	WINDOW	0.90 X 1.50
KW3	WINDOW	1.50 X 1.00
V	VENTILATOR	0.90 X 0.60

SCALE : ALL DIMENSIONS ARE IN METRE DWG NO : 013781023



Drawn By: MOBILE NO: 9442304902

SOBHANA ENGINEERING CONSTRUCTION
PUTHENCHANTHAI.


Dennis.
APPLICANT

S.S. AMRAJ WELL, D.C.E
Licensed Building Surveyor
Bethel Compound, Melpalai
Cell: 9442304902
Registered Engineer


FOR OFFICE USE ONLY

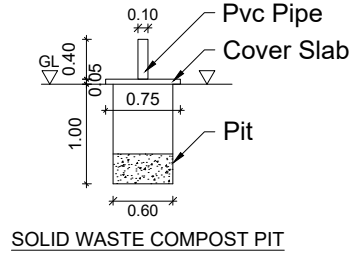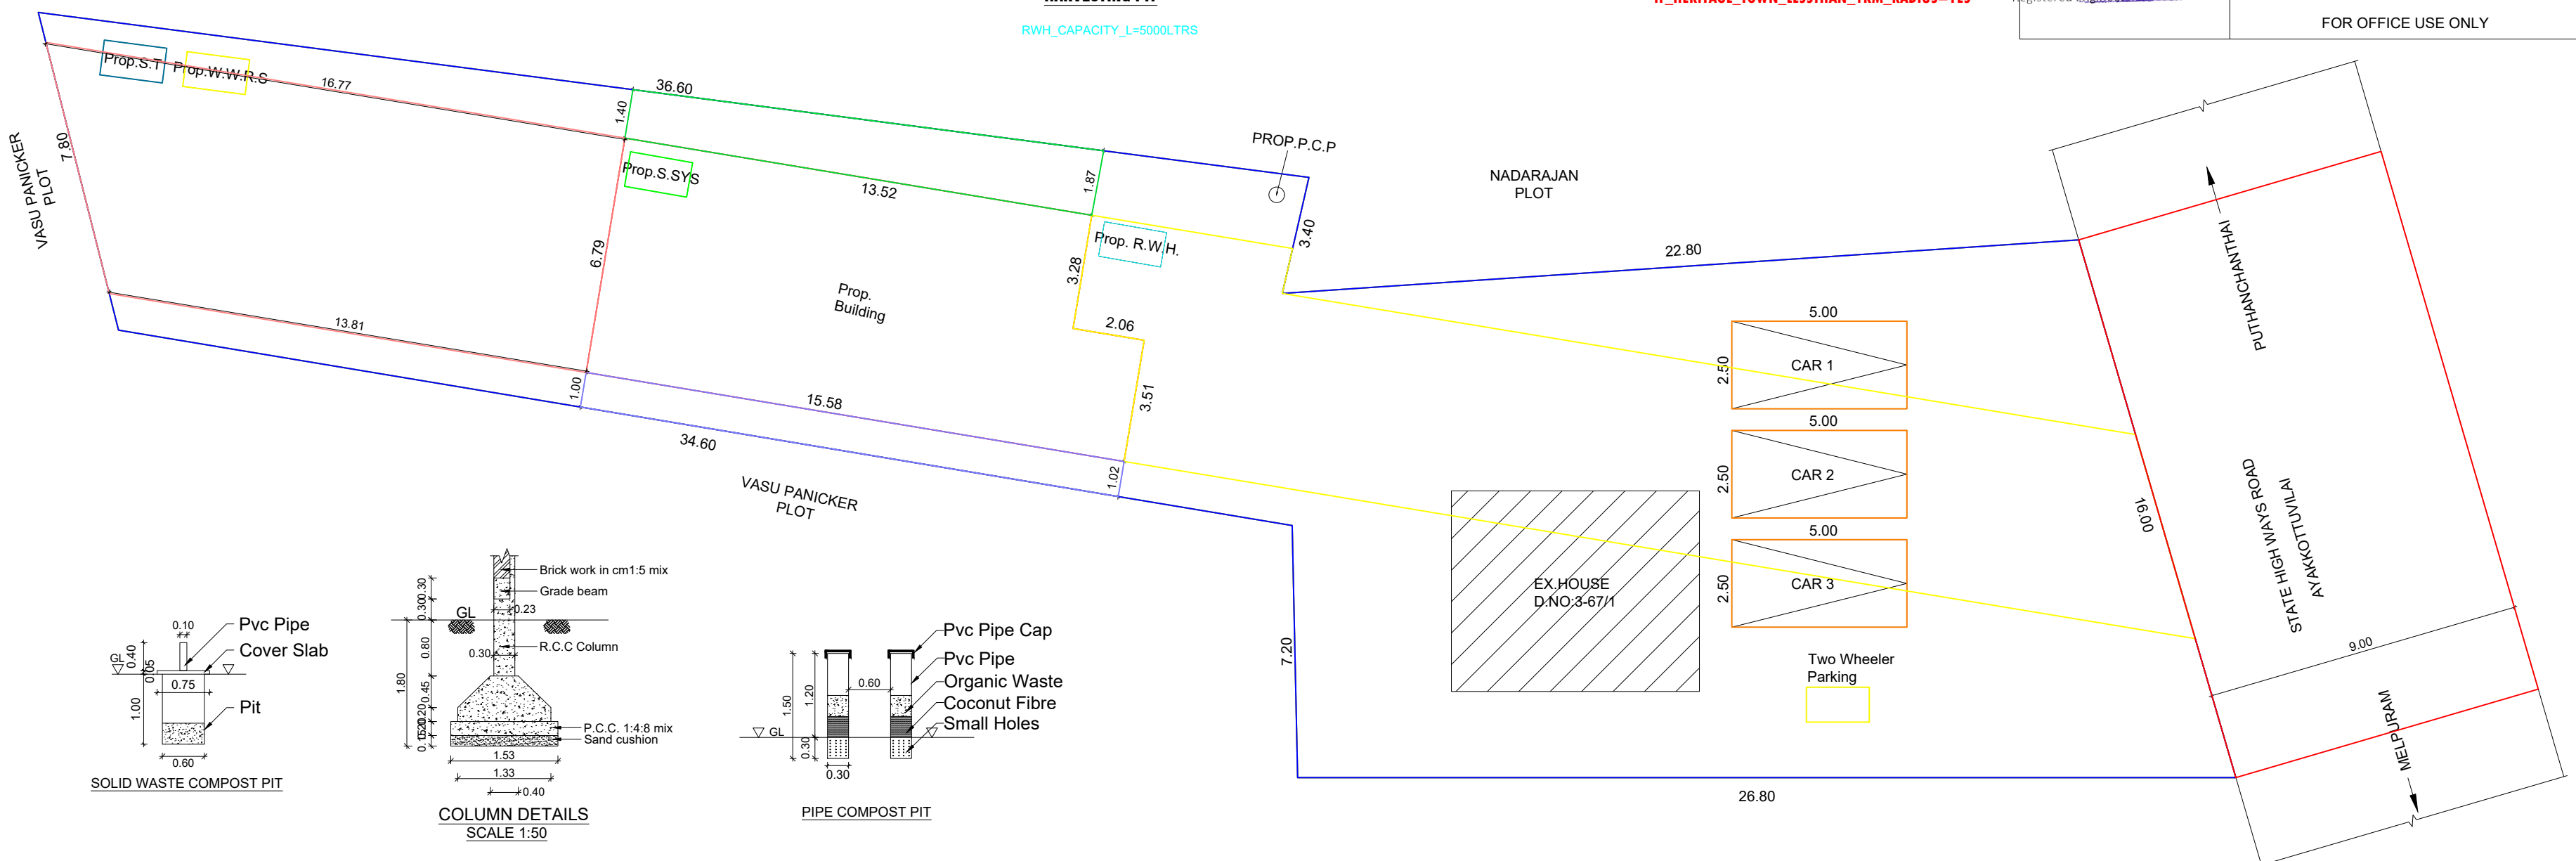

SOLID WASTE COMPOST PIT

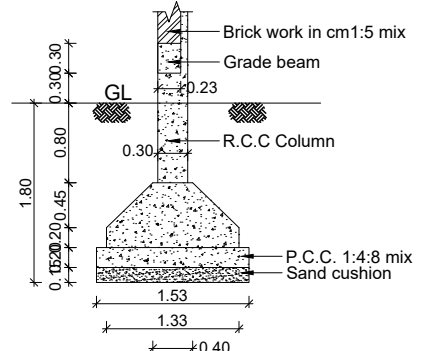

COLUMN DETAILS
SCALE 1:50

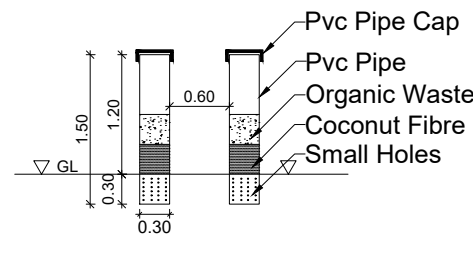

PIPE COMPOST PIT