


PLAN SHOWING THE PROPOSED CONSTRUCTION OF R.C.C ROOF RESIDENTIAL BUILDING AT KUDIYERUPPU VILAI IN RE.SY.NO:58/10 OF MIDALAM 'A' VILLAGE, IN KARUNGAL TOWN PANCHAYET, KILLIYOOR TALUK. K.K. DISTRICT.

Name of the Owner: Mr.Johnrose, S/O.Mr.Ponnupillai, Kudiyeruppu Vilai, Thozhicode, Theruvukadai (P.O),Mob:9884092155, 9498141218

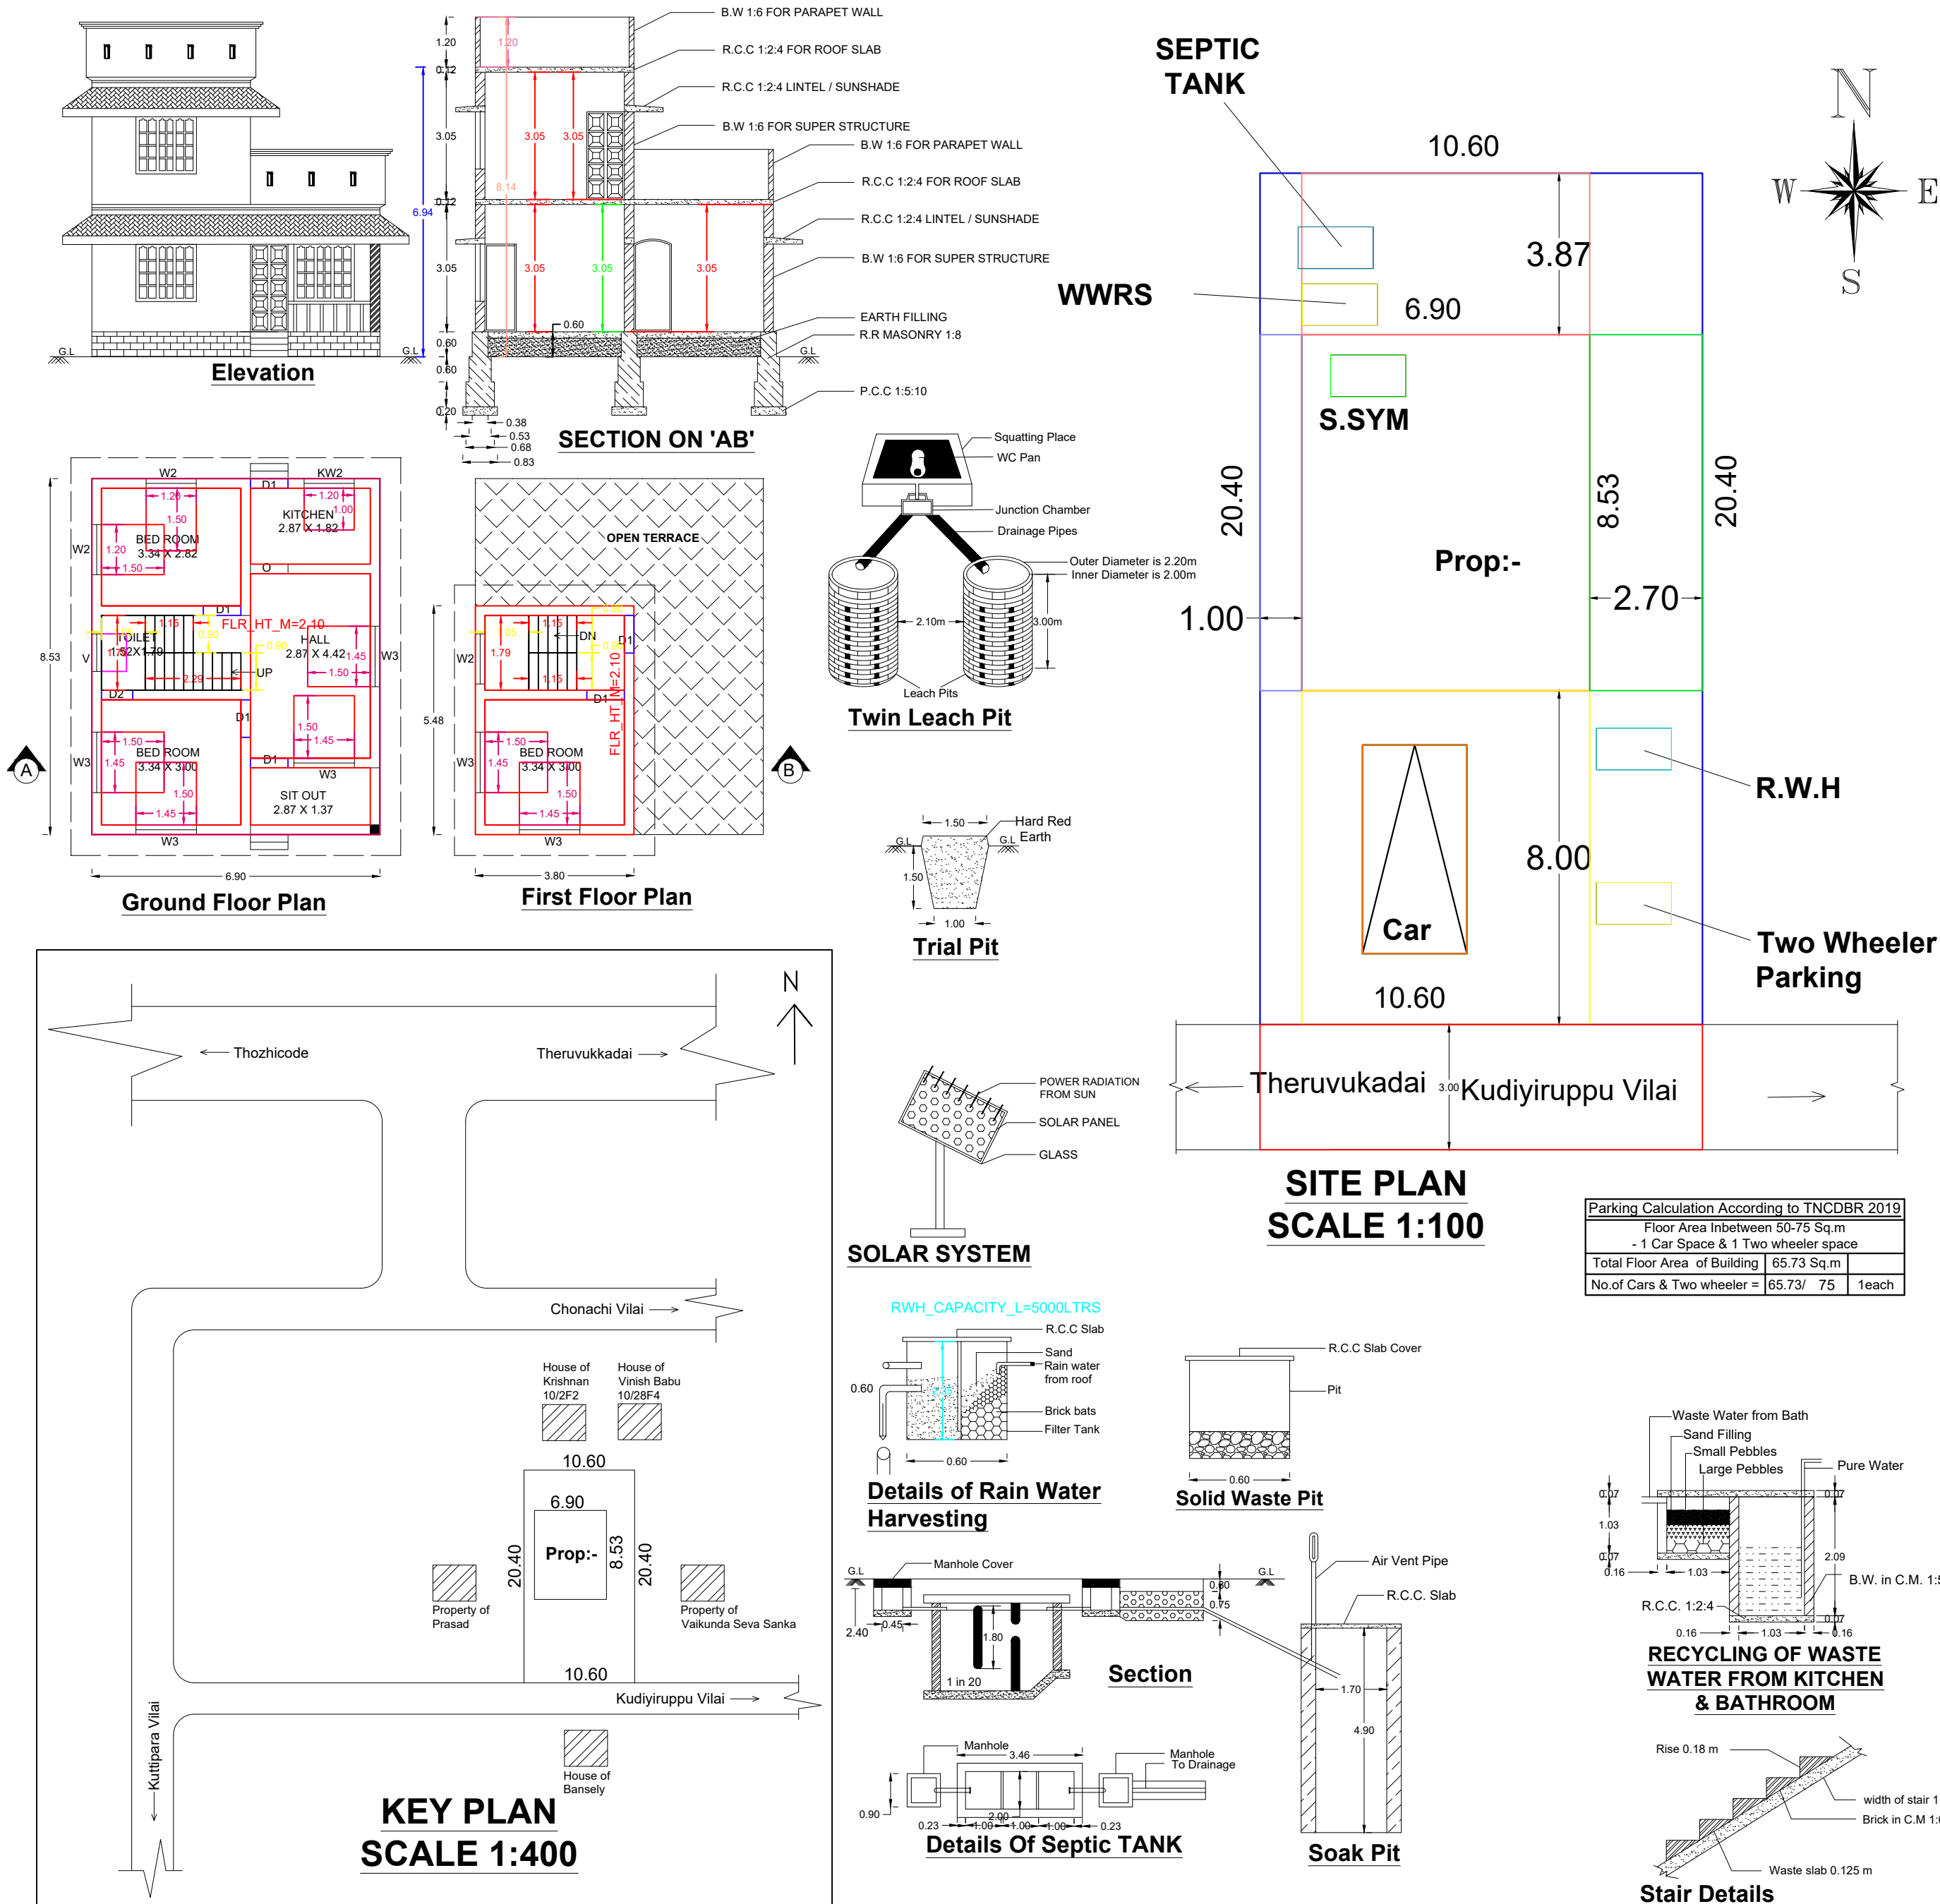

AREA DETAILS		
SITE AREA	: 5.380 Cents	(2.17 Are)
VACANT AREA	: 158.86 Sq.M	(3.925 Cents)
G.F PLINTH AREA	: 58.86 Sq.M	(633.51 Sq.Ft)
F.F PLINTH AREA	: 20.82 Sq.M	(224.12 Sq.Ft)
TOTAL	: 79.68 Sq.M	(857.63 Sq.Ft)
G.F FLOOR AREA	: 49.97 Sq.M	(537.92 Sq.Ft)
F.F FLOOR AREA	: 15.76 Sq.M	(169.65 Sq.Ft)
TOTAL	: 65.73 Sq.M	(707.57 Sq.Ft)
SCHEDULE OF JOINERIES		SCALE 1:100 ALL DIMENSION ARE IN METER
DOOR.	D1 : 0.90 X 2.10	☐ PROPOSED ☐ ROAD ☐ SITE BOUNDRY ☒ EXISTING
DOOR.	D2 : 0.75 X 2.10	
OPENING.	O : 0.90 X 2.10	
WINDOW.	W3 : 1.45 X 1.37	
WINDOW.	W2 : 1.20 X 1.37	
WINDOW.	KW2 : 1.20 X 1.00	
VENTILATOR.	: 0.60 X 0.45	
SIGNATURE OF BUILDING OWNER		
		
SIGNATURE OF LICENCED ENGINEER		
 E. D. DAVIDSON, DCE. Licenced Engineer Signature of the Licenced Surveyor Devicode Jn., Udayamarthandam P.O. Mob: +91-9488274478, +91-9445294773		
FOR OFFICE USE ONLY		

PLAN INFO
PLOT_AREA_M2=217.728
SINGLE_FAMILY_BLDG=YES
OSR_APPLICABLE=NO
OSR_SURRENDER_OR_BUYBACK=YES
PREMIUM_FSL_REQUIRED=NO
OSR_SURRENDER_OR_BUYBACK=YES
IS_APPROVED_LAYOUT=YES
ORGANIZATION_TYPE=PRIVATE
CRZ=NO
ROAD_WIDTH=3.00
ROAD_LENGTH=100.00
AVG_PLOT_DEPTH= 20.40
AVG_PLOT_WIDTH= 10.60
LAND_USE_ZONE = RESIDENTIAL
PLOT_NO=0
DISTRICT=KANYAKUMARI
AREA_TYPE=OTHERS
SURVEY_NO= 58/10
PATTA_NO=5359
TALUK=KILLIYOOR
AS_AT_SITE=216.24
FMB_OR_PLR=216.24
AS_PER_DOCUMENT=216.24
JURISDICTION_TYPE=PANCHAYAT
IS_SWIMMING_POOL_EXISTS=NO
RWH_DECLARED=NO
IF_HERITAGE_TOWN_LESSTHAN_1KM_RADIUS=NO