
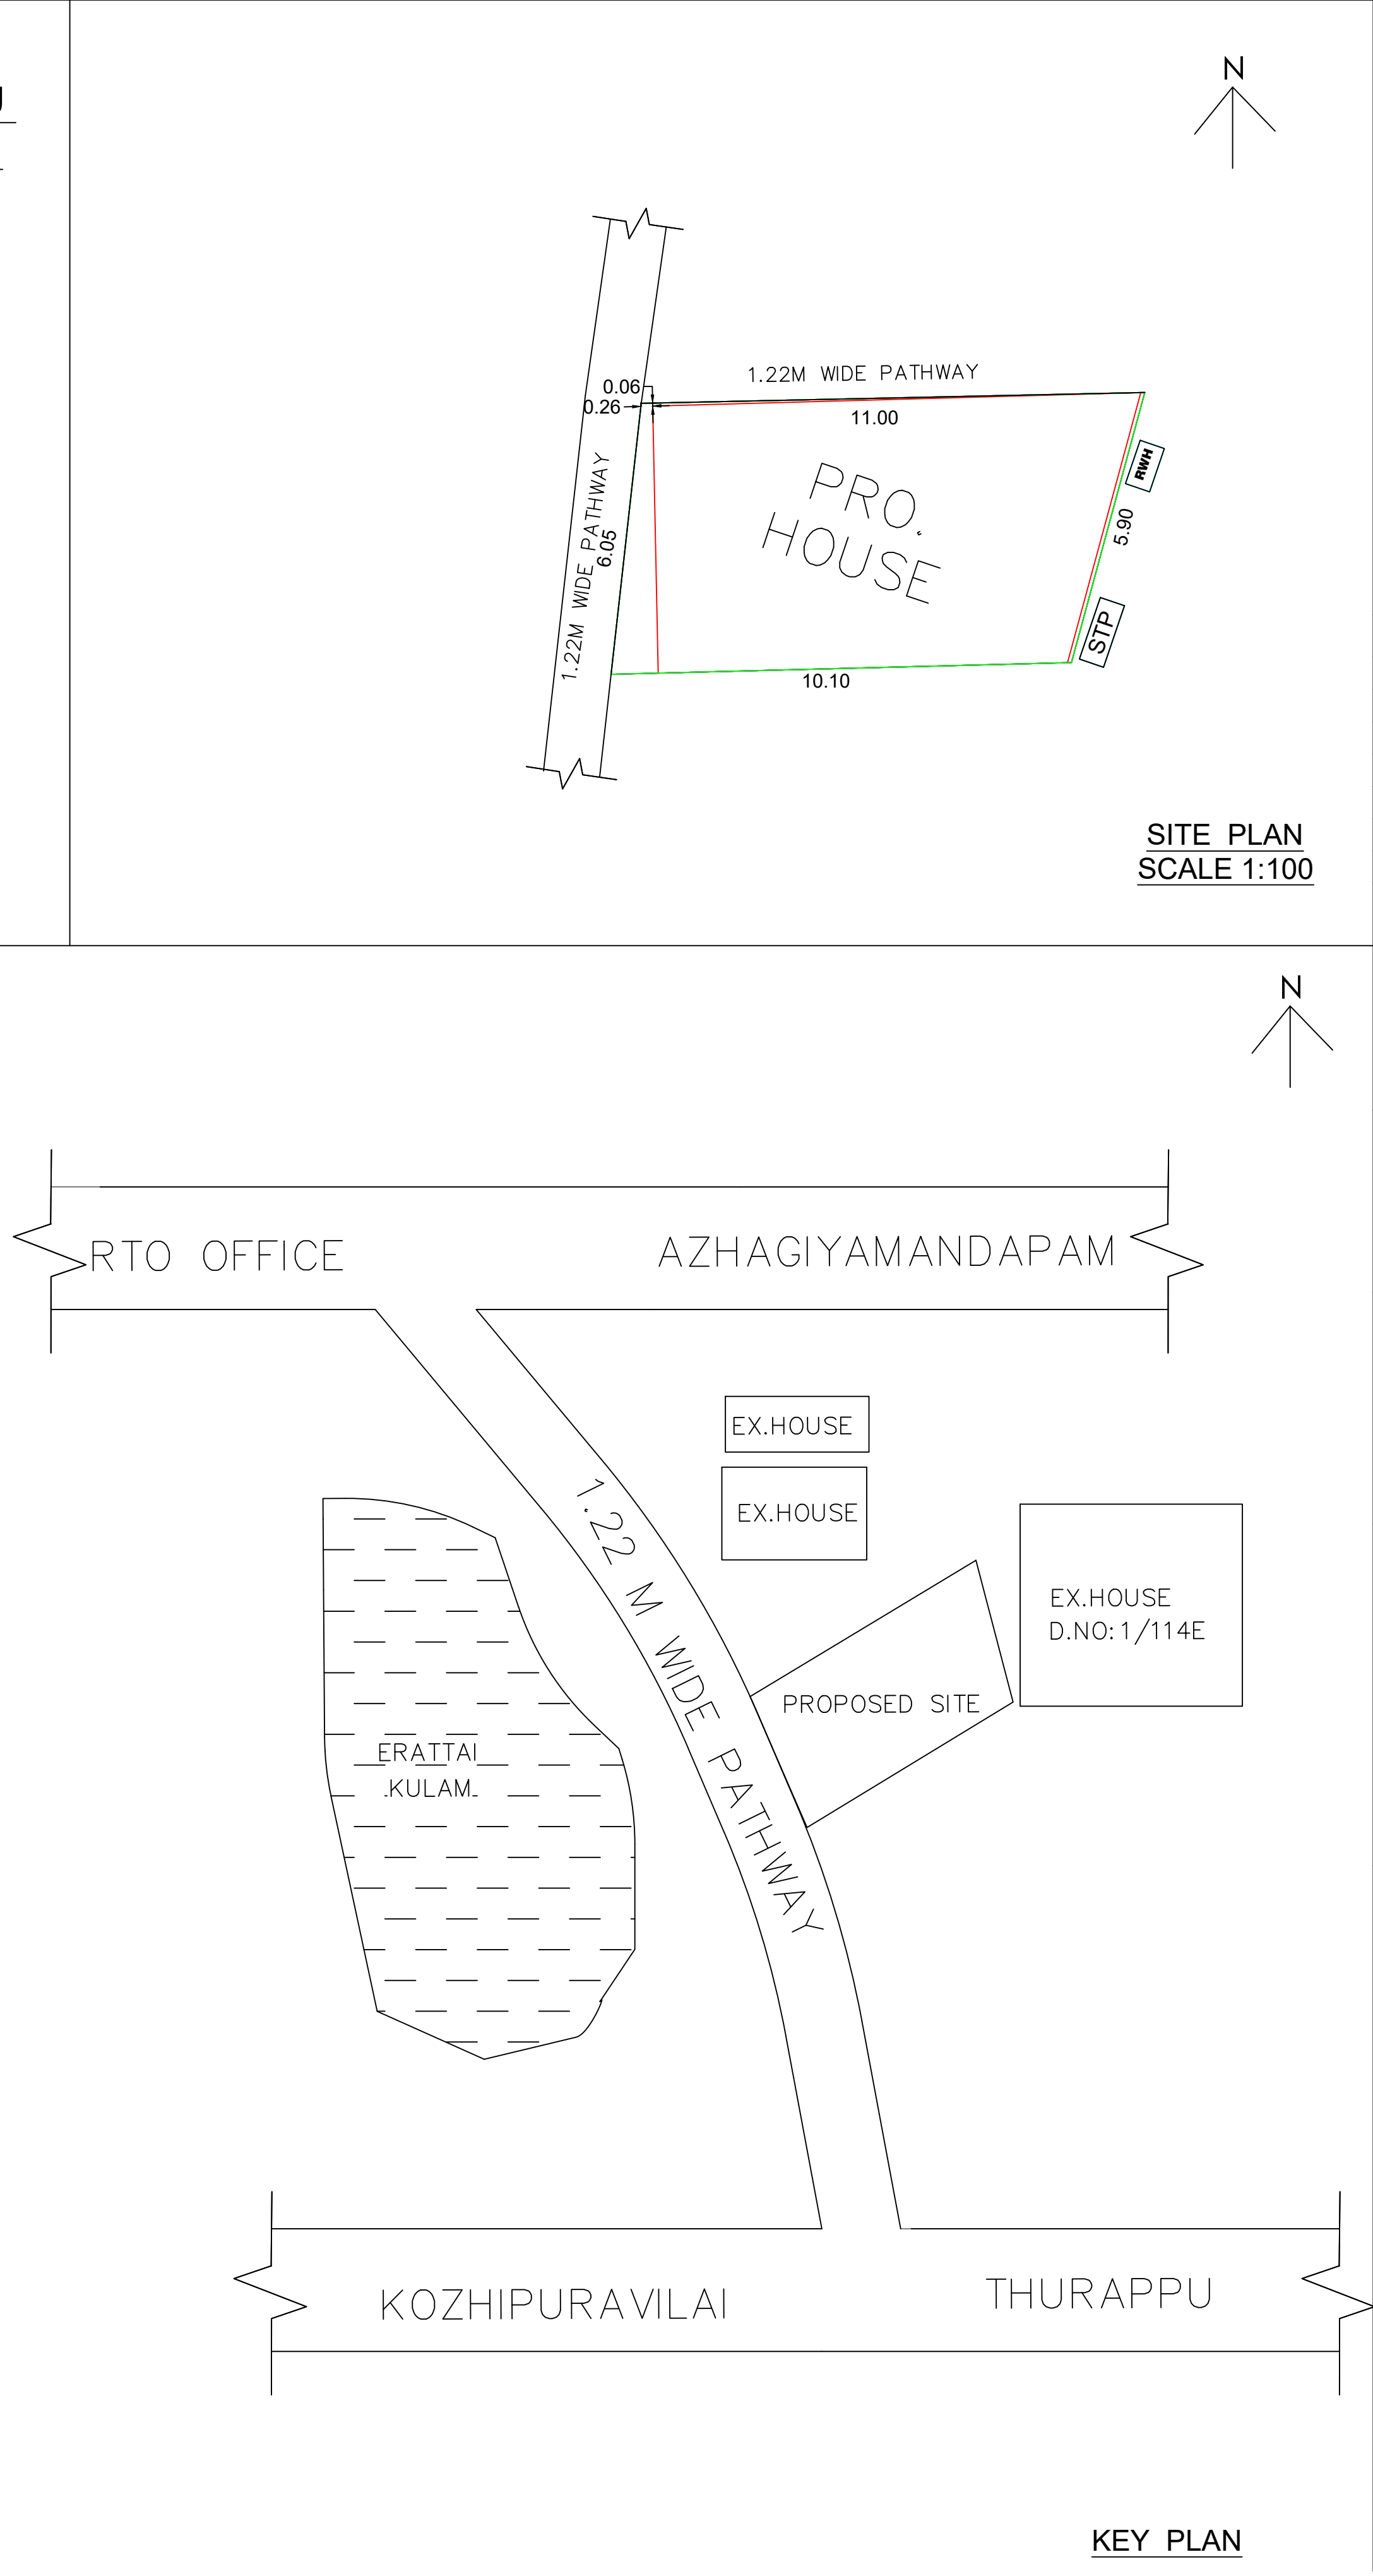


PLAN SHOWING THE PROPOSED CONSTRUCTION OF R.C.C ROOF RESIDENTIAL BUILDING IN RE.SURVEY NO:106/2 OF MULAGUMOODU VILLAGE AT IRATTAIKULAM MOOKU VEEDU SANTHIPPU, THIRUVITHANCODE, THIRUVITHANCODE POST IN THIRUVITHANCODE TOWN PANCHAYAT, KALKULAM TALUK , KANIYAKUAMARI DISTRICT.

OWNER NAME:-
Mr.J. PEER MOHAMMED,
S/O.Mr. JALAL,
IRATTAIKULAM MOOKU VEEDU SANTHIPPU,
THIRUVITHANCODE POST-629174.

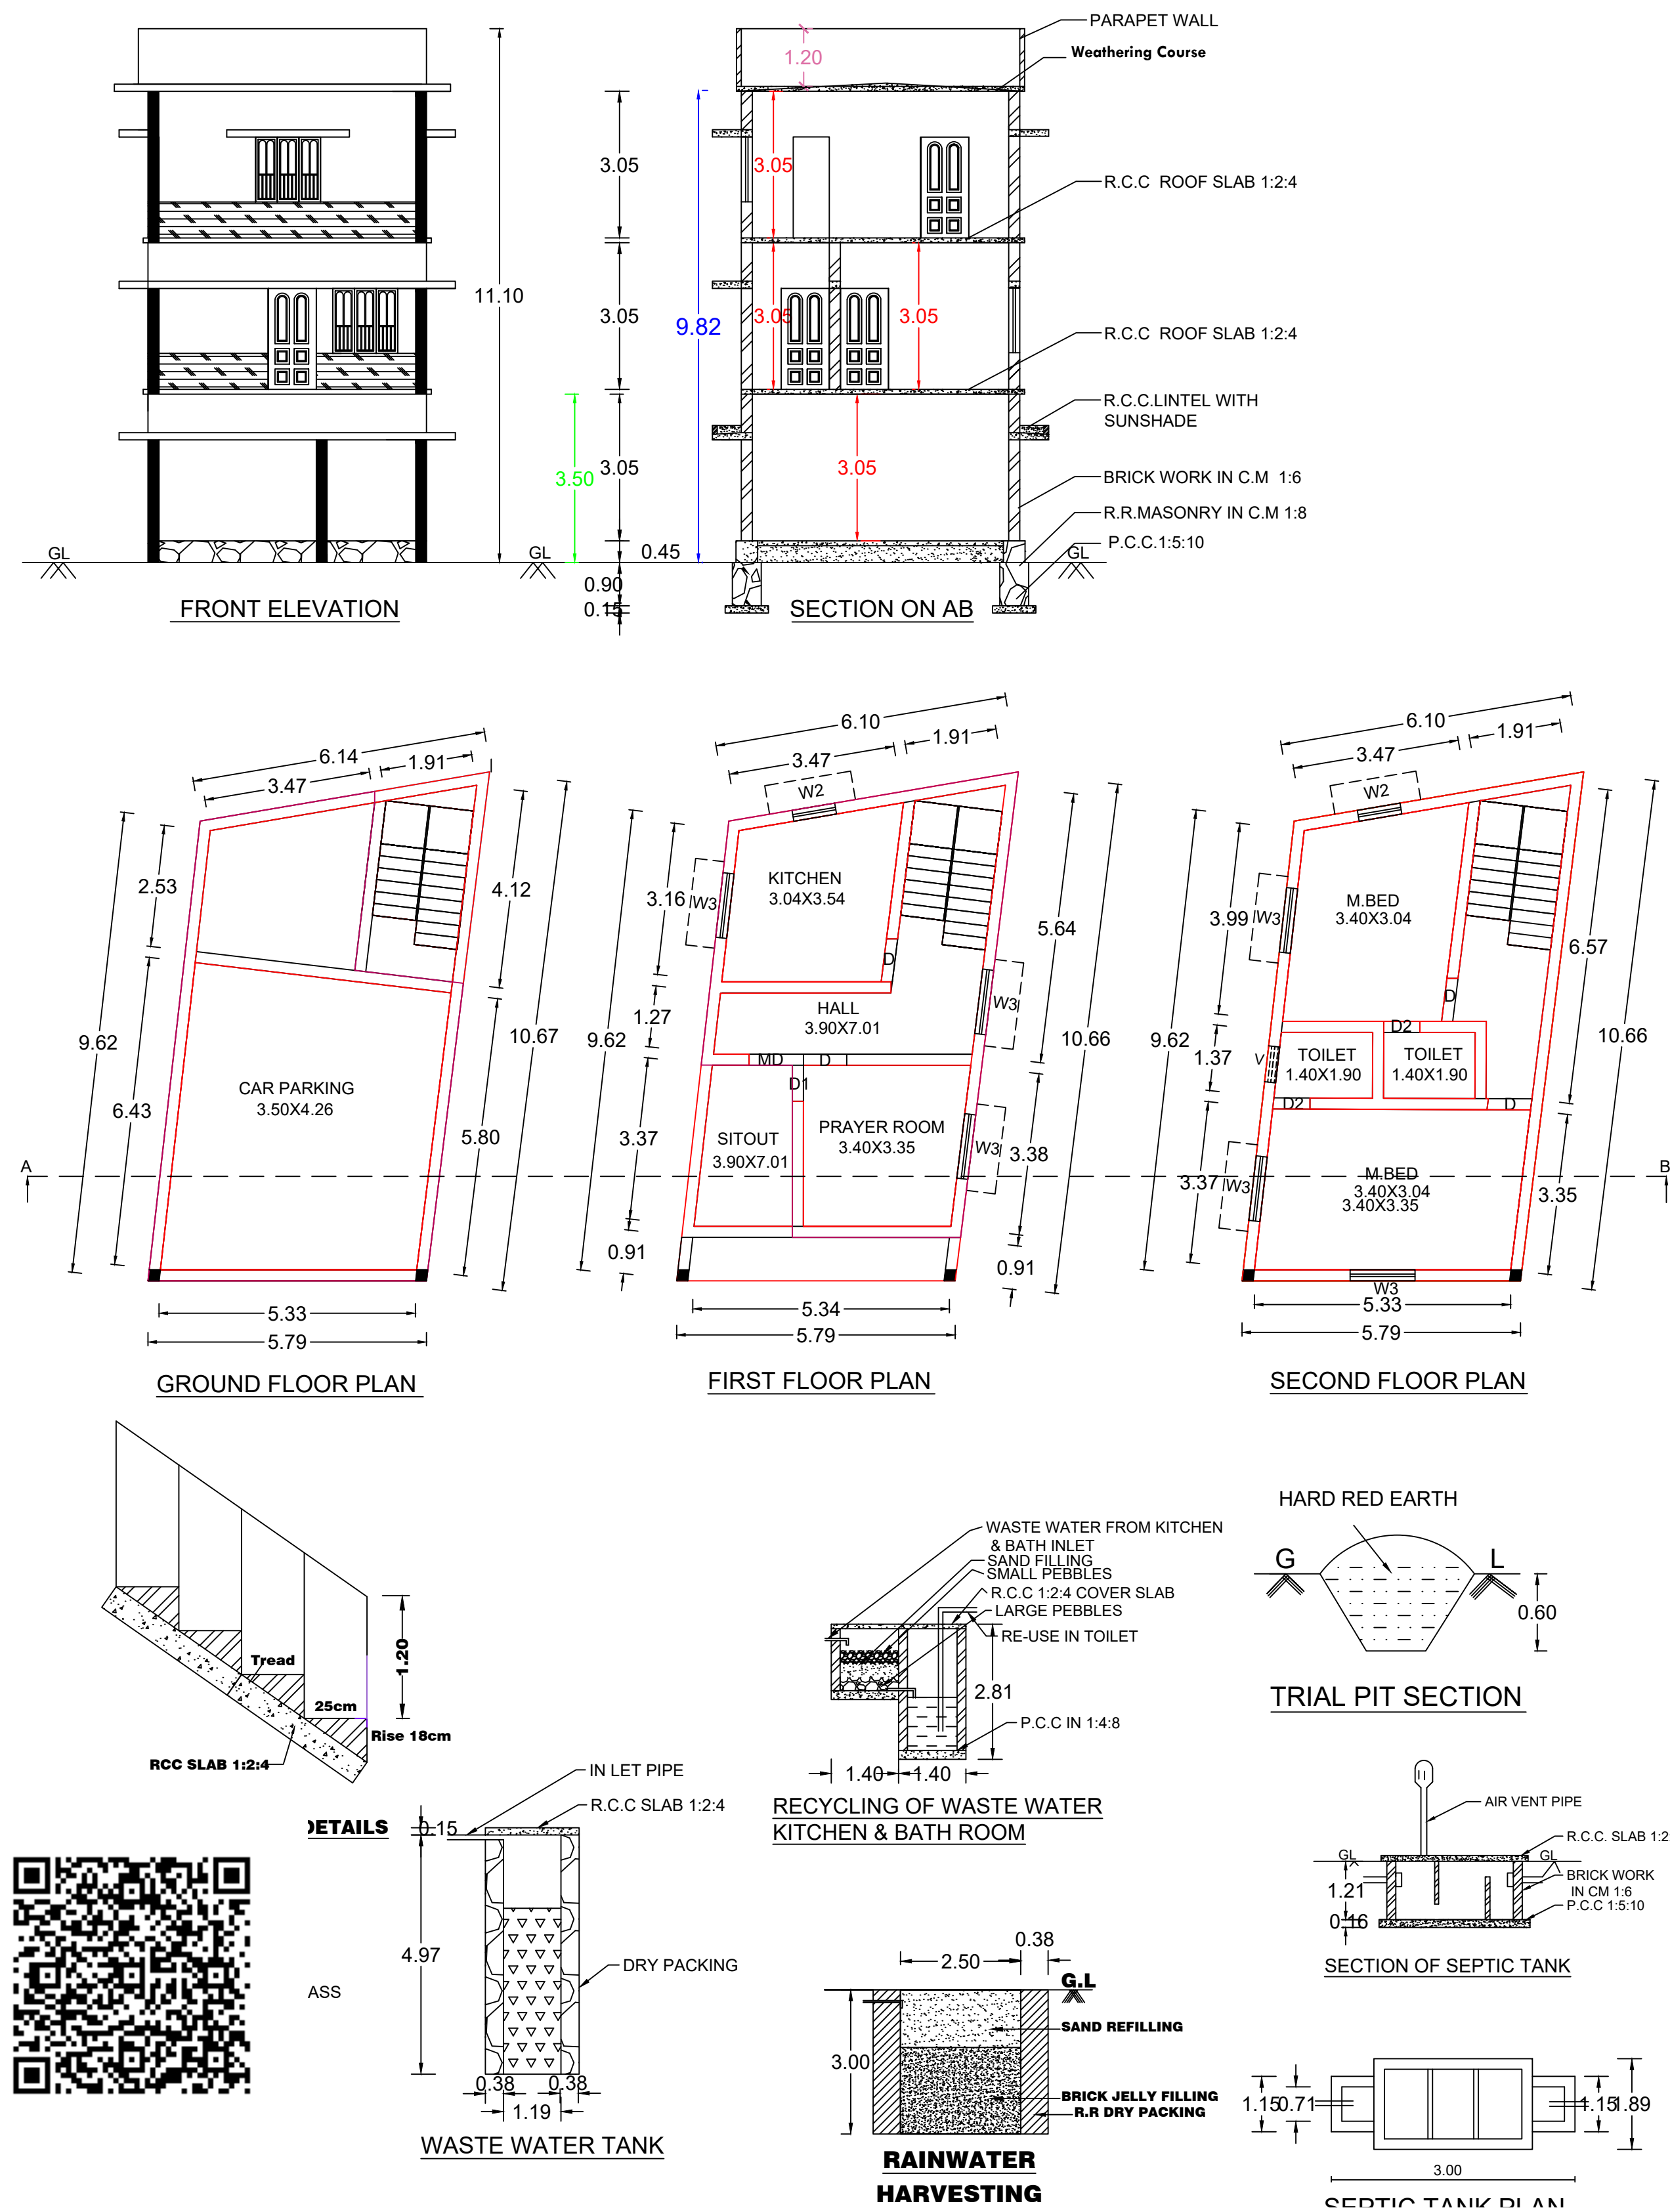

AREA DETAILS	
SITE AREA	: 1.500 CENTS , 60.70 Sq.m, 653.18 Sq.ft
VACANT AREA	: 1.85 Sq.m, 19.906 Sq.ft
PLINTH AREA	
GROUND FLOOR AREA	: 58.85 Sq.m, 633.22 Sq.ft
FIRST FLOOR AREA	: 58.85 Sq.m, 633.22 Sq.ft
SECOND FLOOR AREA	: 58.85 Sq.m, 633.22 Sq.ft
TOTAL PLINTH AREA	: 176.55 Sq.m, 1899.68 Sq.ft
FLOOR AREA	
GROUND FLOOR AREA	: 51.67 Sq.m, 904.80 Sq.ft
FIRST FLOOR AREA	: 44.49 Sq.m, 461.93 Sq.ft
SECOND FLOOR AREA	: 42.93 Sq.m, 461.93 Sq.ft
TOTAL PLINTH AREA	: 127.02 Sq.m, 1366.73 Sq.ft
JOINERY DETAILS	
D	: MAIN DOOR : 1.00 x 2.10
D1	: DOOR : 0.90 x 2.10
D2	: DOOR : 0.75 x 2.10
W3	: WINDOW : 1.35 x 1.50
W2	: WINDOW : 1.00 x 1.50
K.W3	: WINDOW : 1.35 x 1.00
V	: VENTILATOR : 0.60 x 0.45
SCALE	
PLAN	1: 100
SITE PLAN	1: 100
SIGNATURE OF LAND AND BUILDING OWNER:	
SIGNATURE OF LICENCE SURVEYOR/ENGINEER	
"ALL DIMENSIONS ARE IN METERS "	
OFFICE USE	