
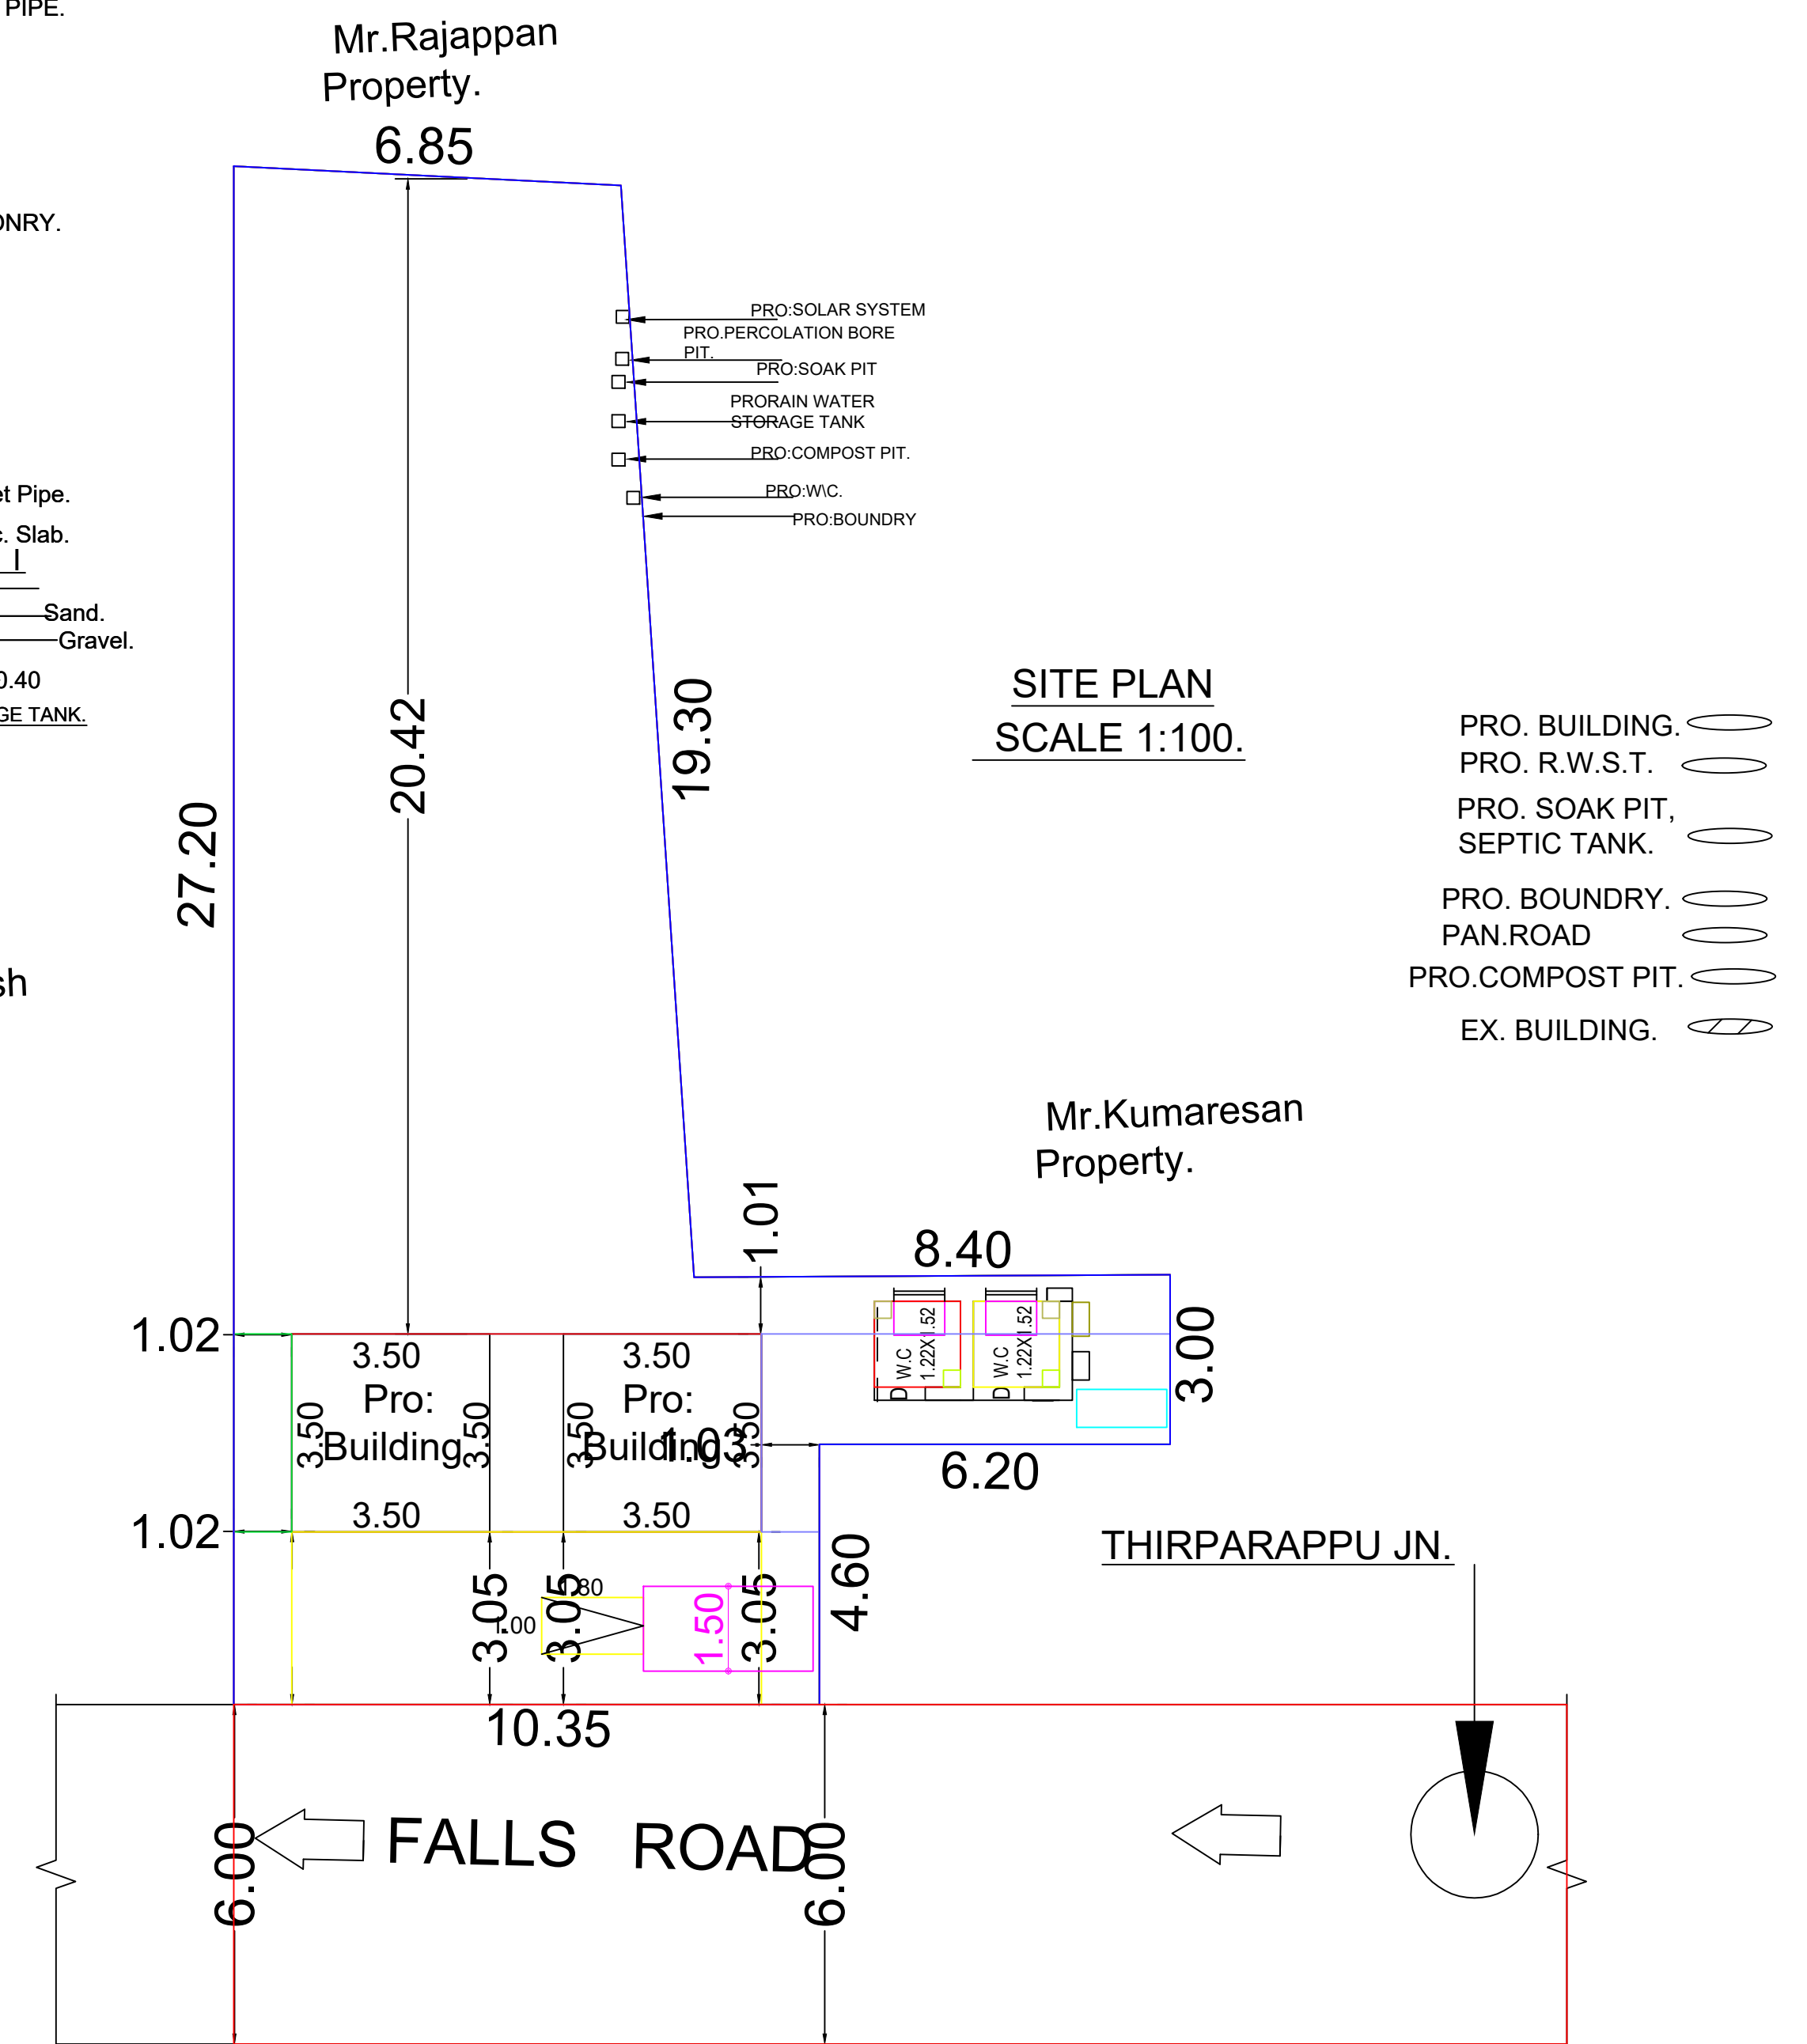
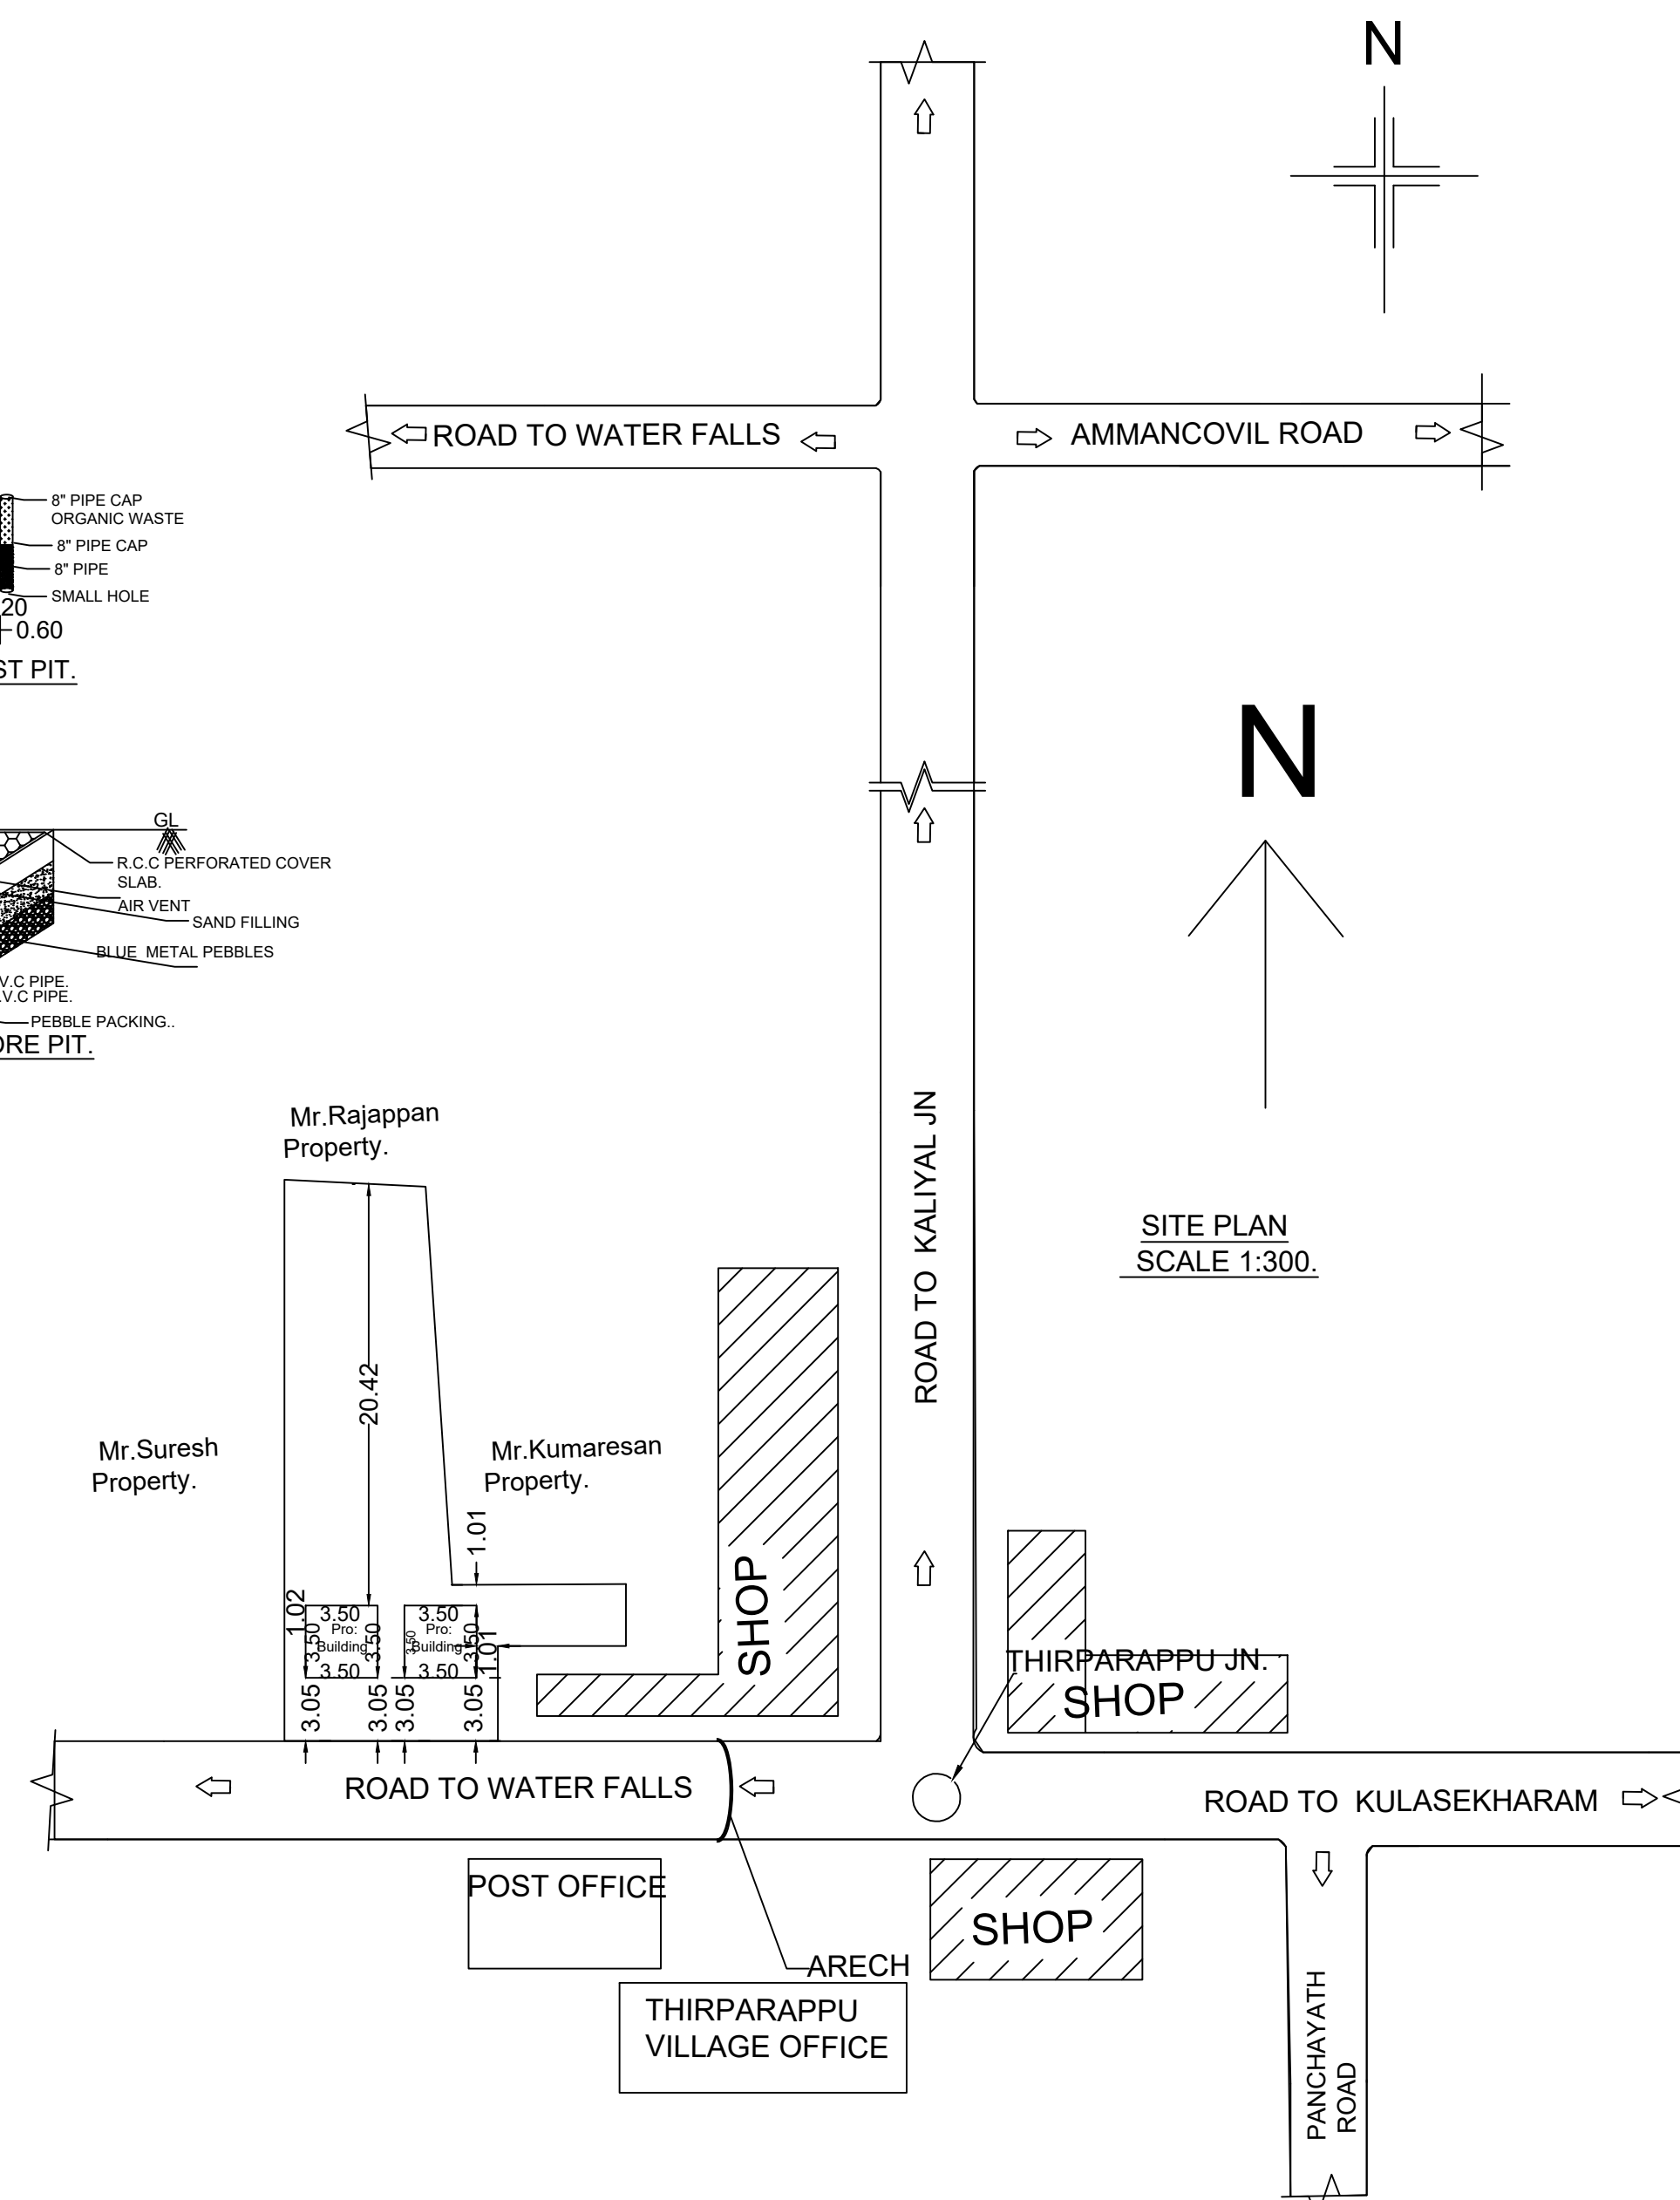
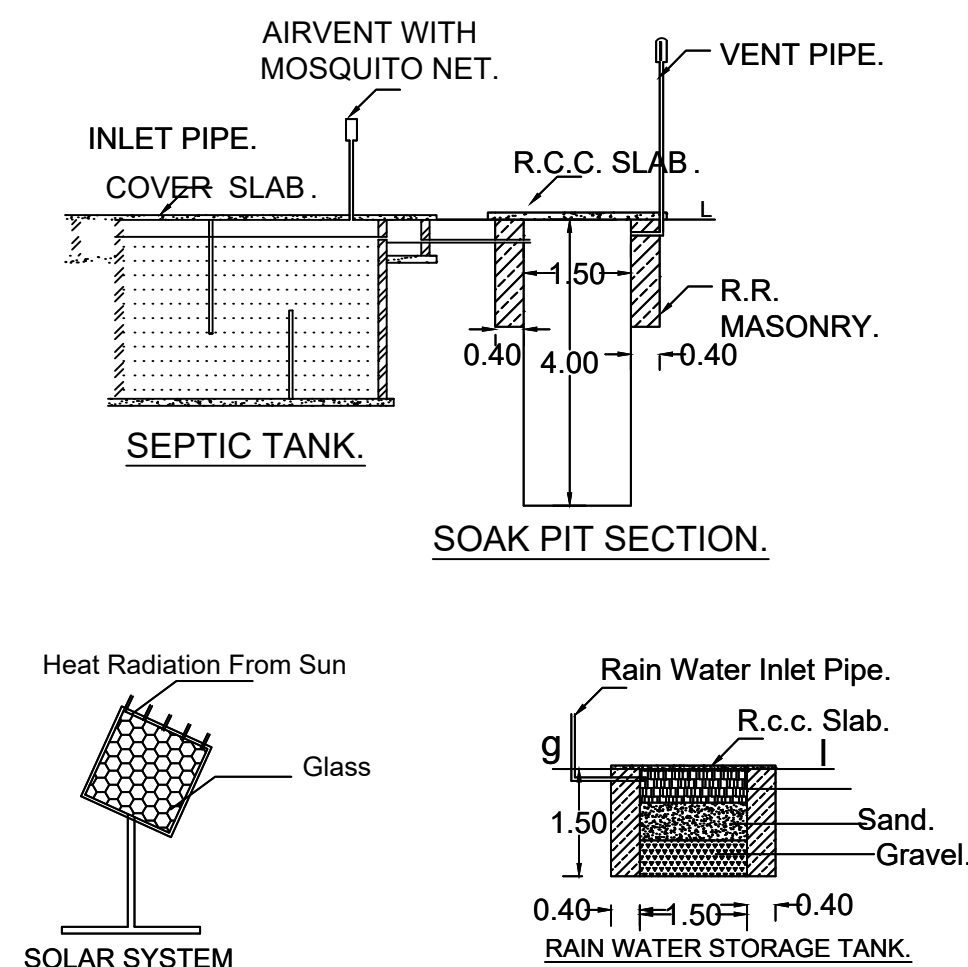
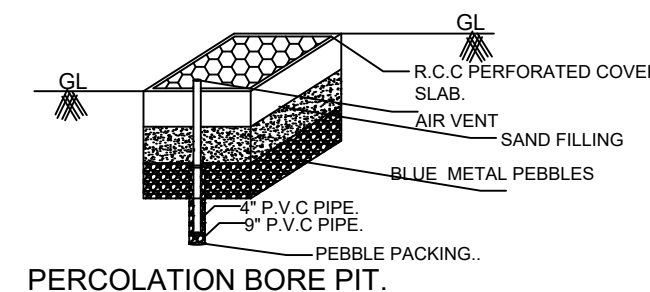
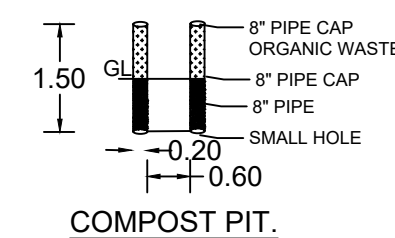


NAME OF OWNER'S: Mr. M.SIVAPRAKASH. S/O Mr.MOHANAN (1).
Mrs.ANUSHA .K.B W/O Mr. M.SIVAPRAKASH(2).
THIRPARAPPU,THIRPARAPPU POST.
KANNIYAKUMARI.DISTRICT. Cell:-8088978584.

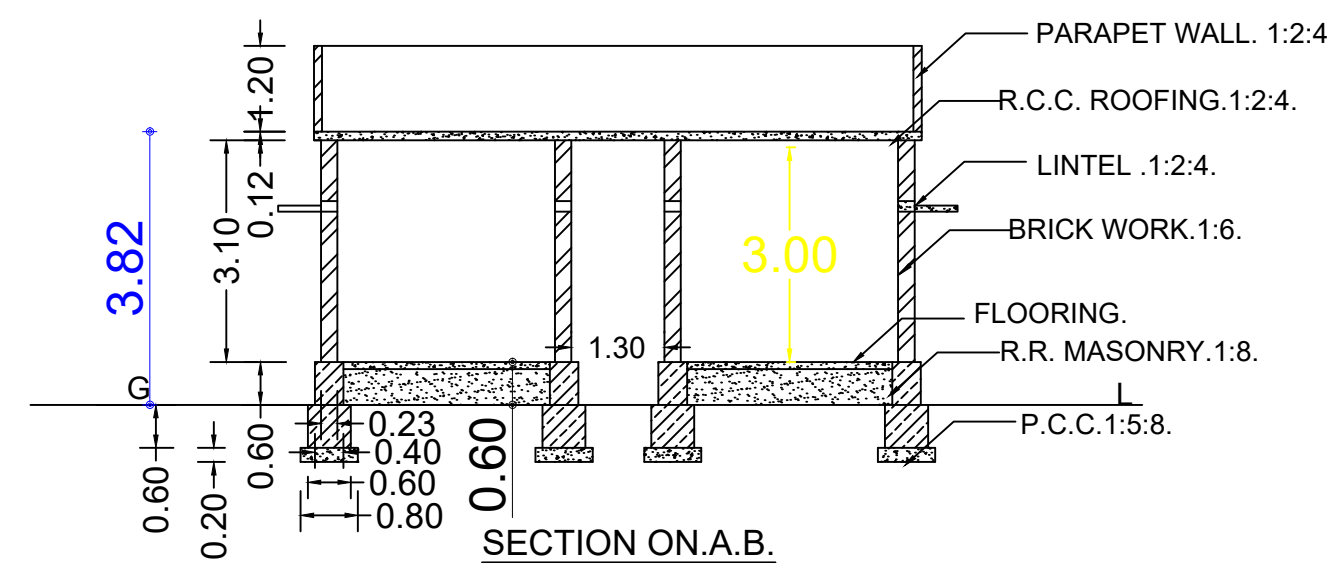

AREA DETAILS.	Sqm	Sq Feet
PLINTH AREA	24.50	263.71
FLOOR AREA	18.48	198.91
SITE AREA	242.82	2613.74

06 00 CENTS (02 42 Are)

Handwritten signature 'S' and 'AL' in blue ink on a light blue background. The 'S' is on the left and the 'AL' is on the right.

KRIPA CONSTRUCTION
KALIYAL.
CONTACT NO: 9442963835