

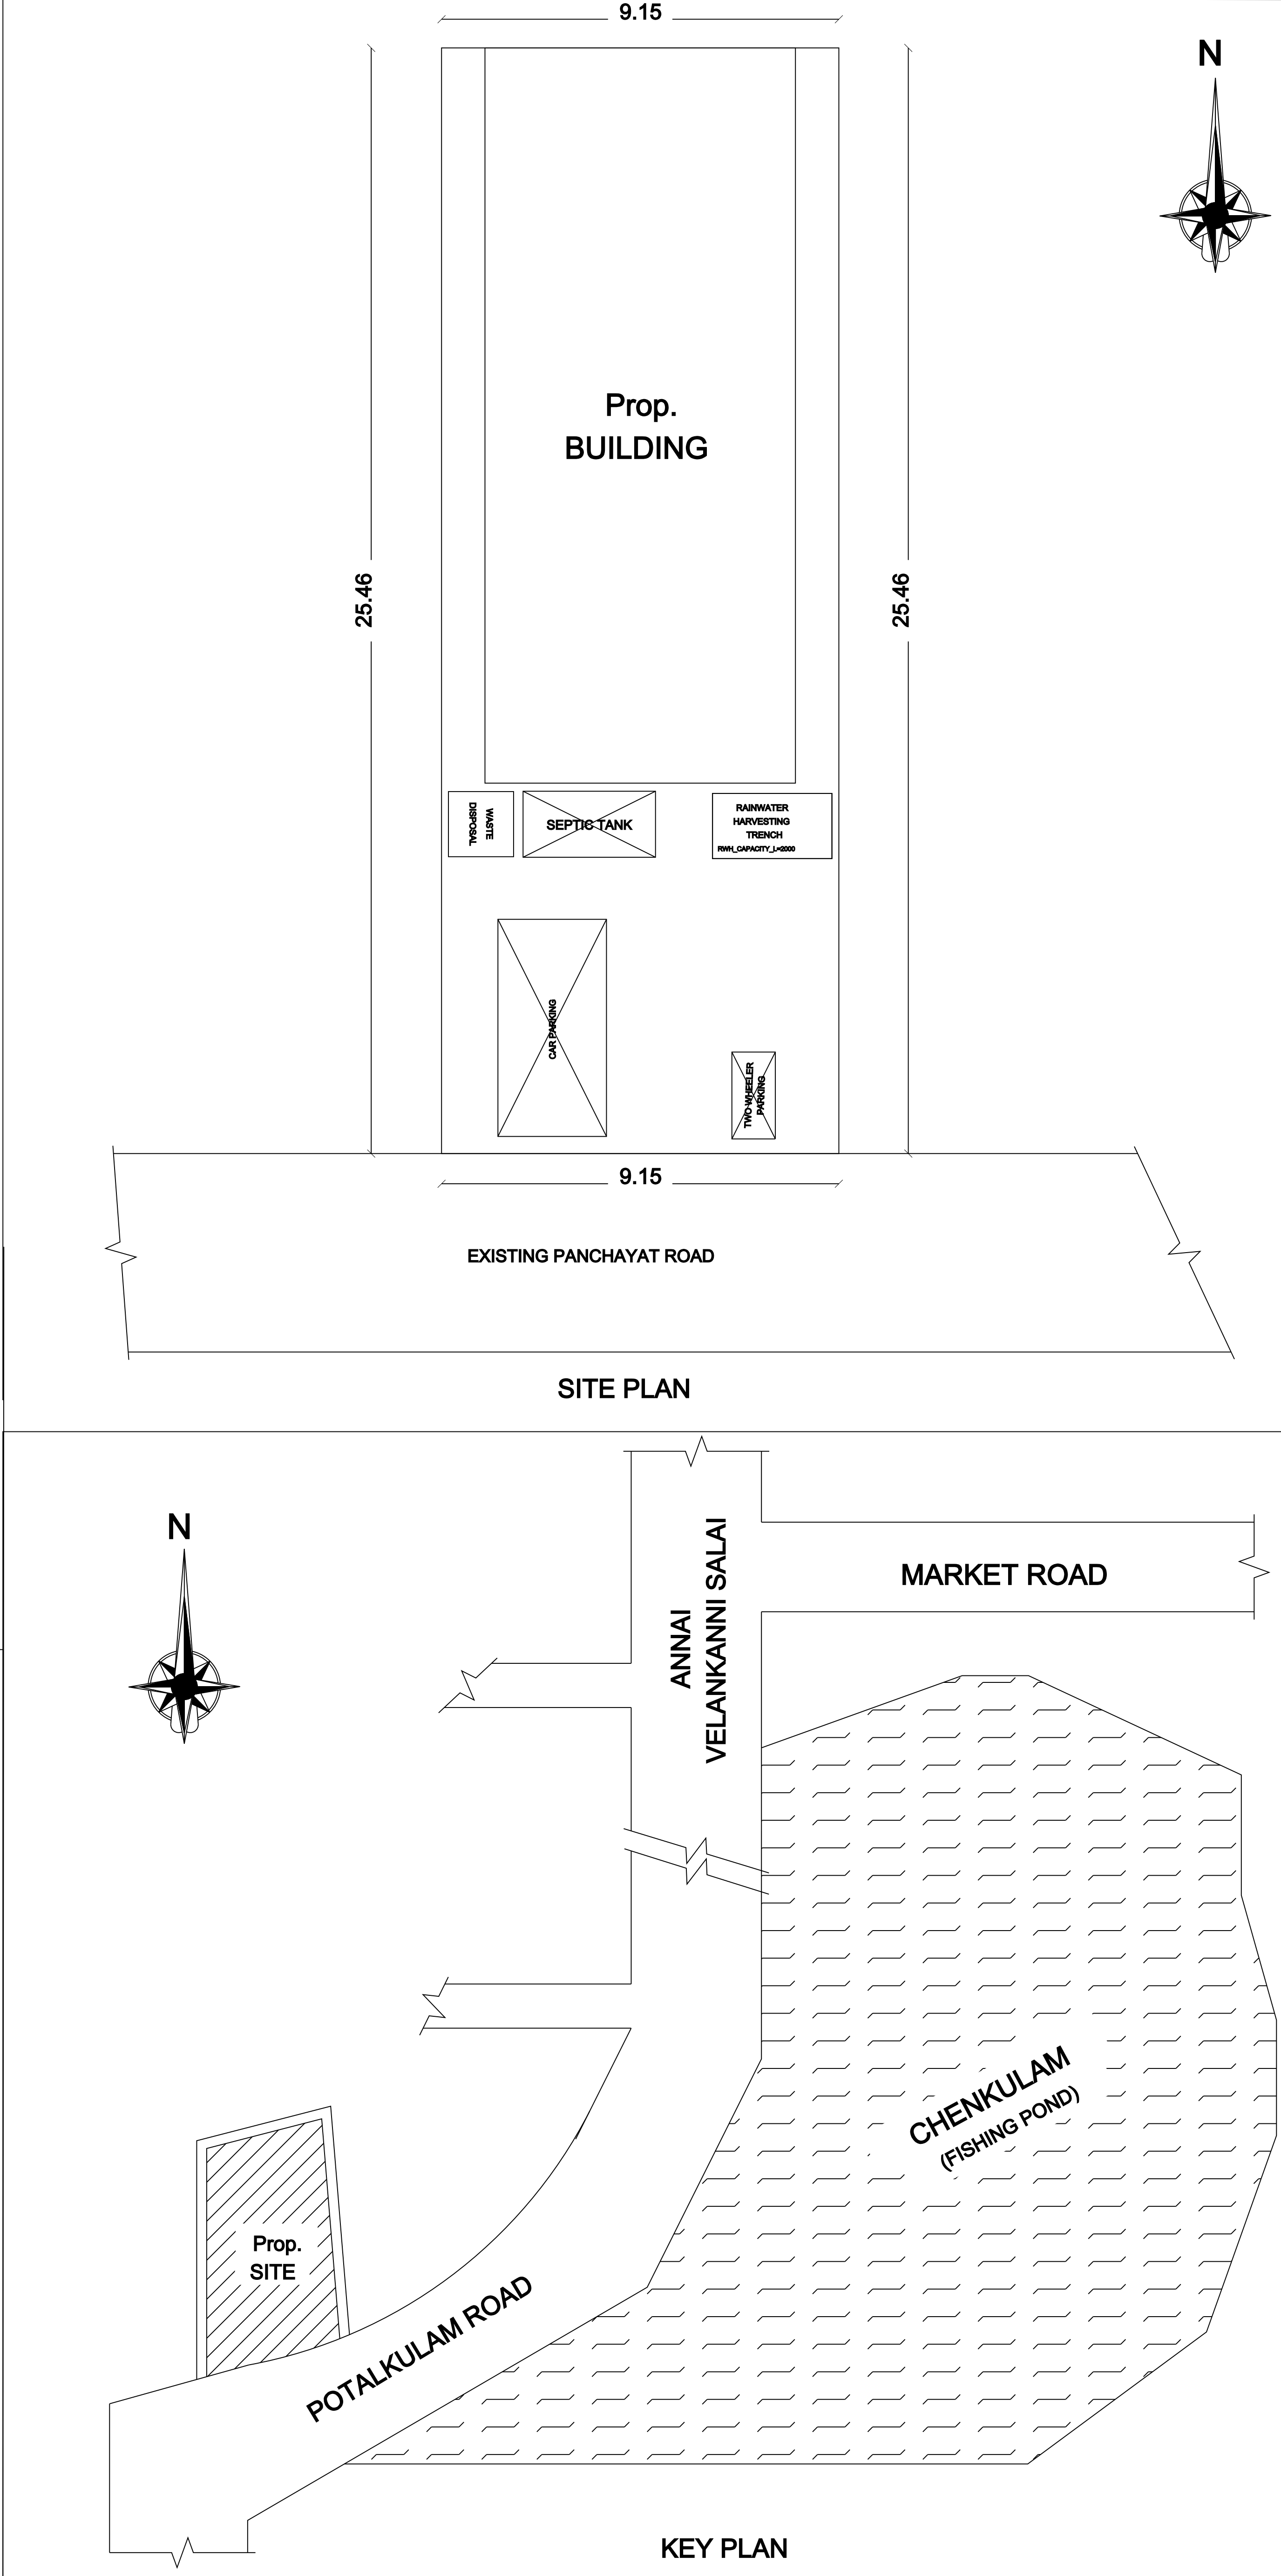


PLAN SHOWING THE PROPOSED CONSTRUCTION OF R.C.C ROOF RESIDENTIAL BUILDING AT Rev.SF.NO : 158/12B, IN POTALKULAM ROAD , AZHAGAPPAPURAM VILLAGE, AZHAGAPPAPURAM FIRST GRADE TOWN PANCHAYAT, AGASTEESWARAM TALUK , KANNIYAKUMARI DISTRICT.

NAME OF APPLICANT : Mr. THINESH, S/o. Mr. THANGADURAI.

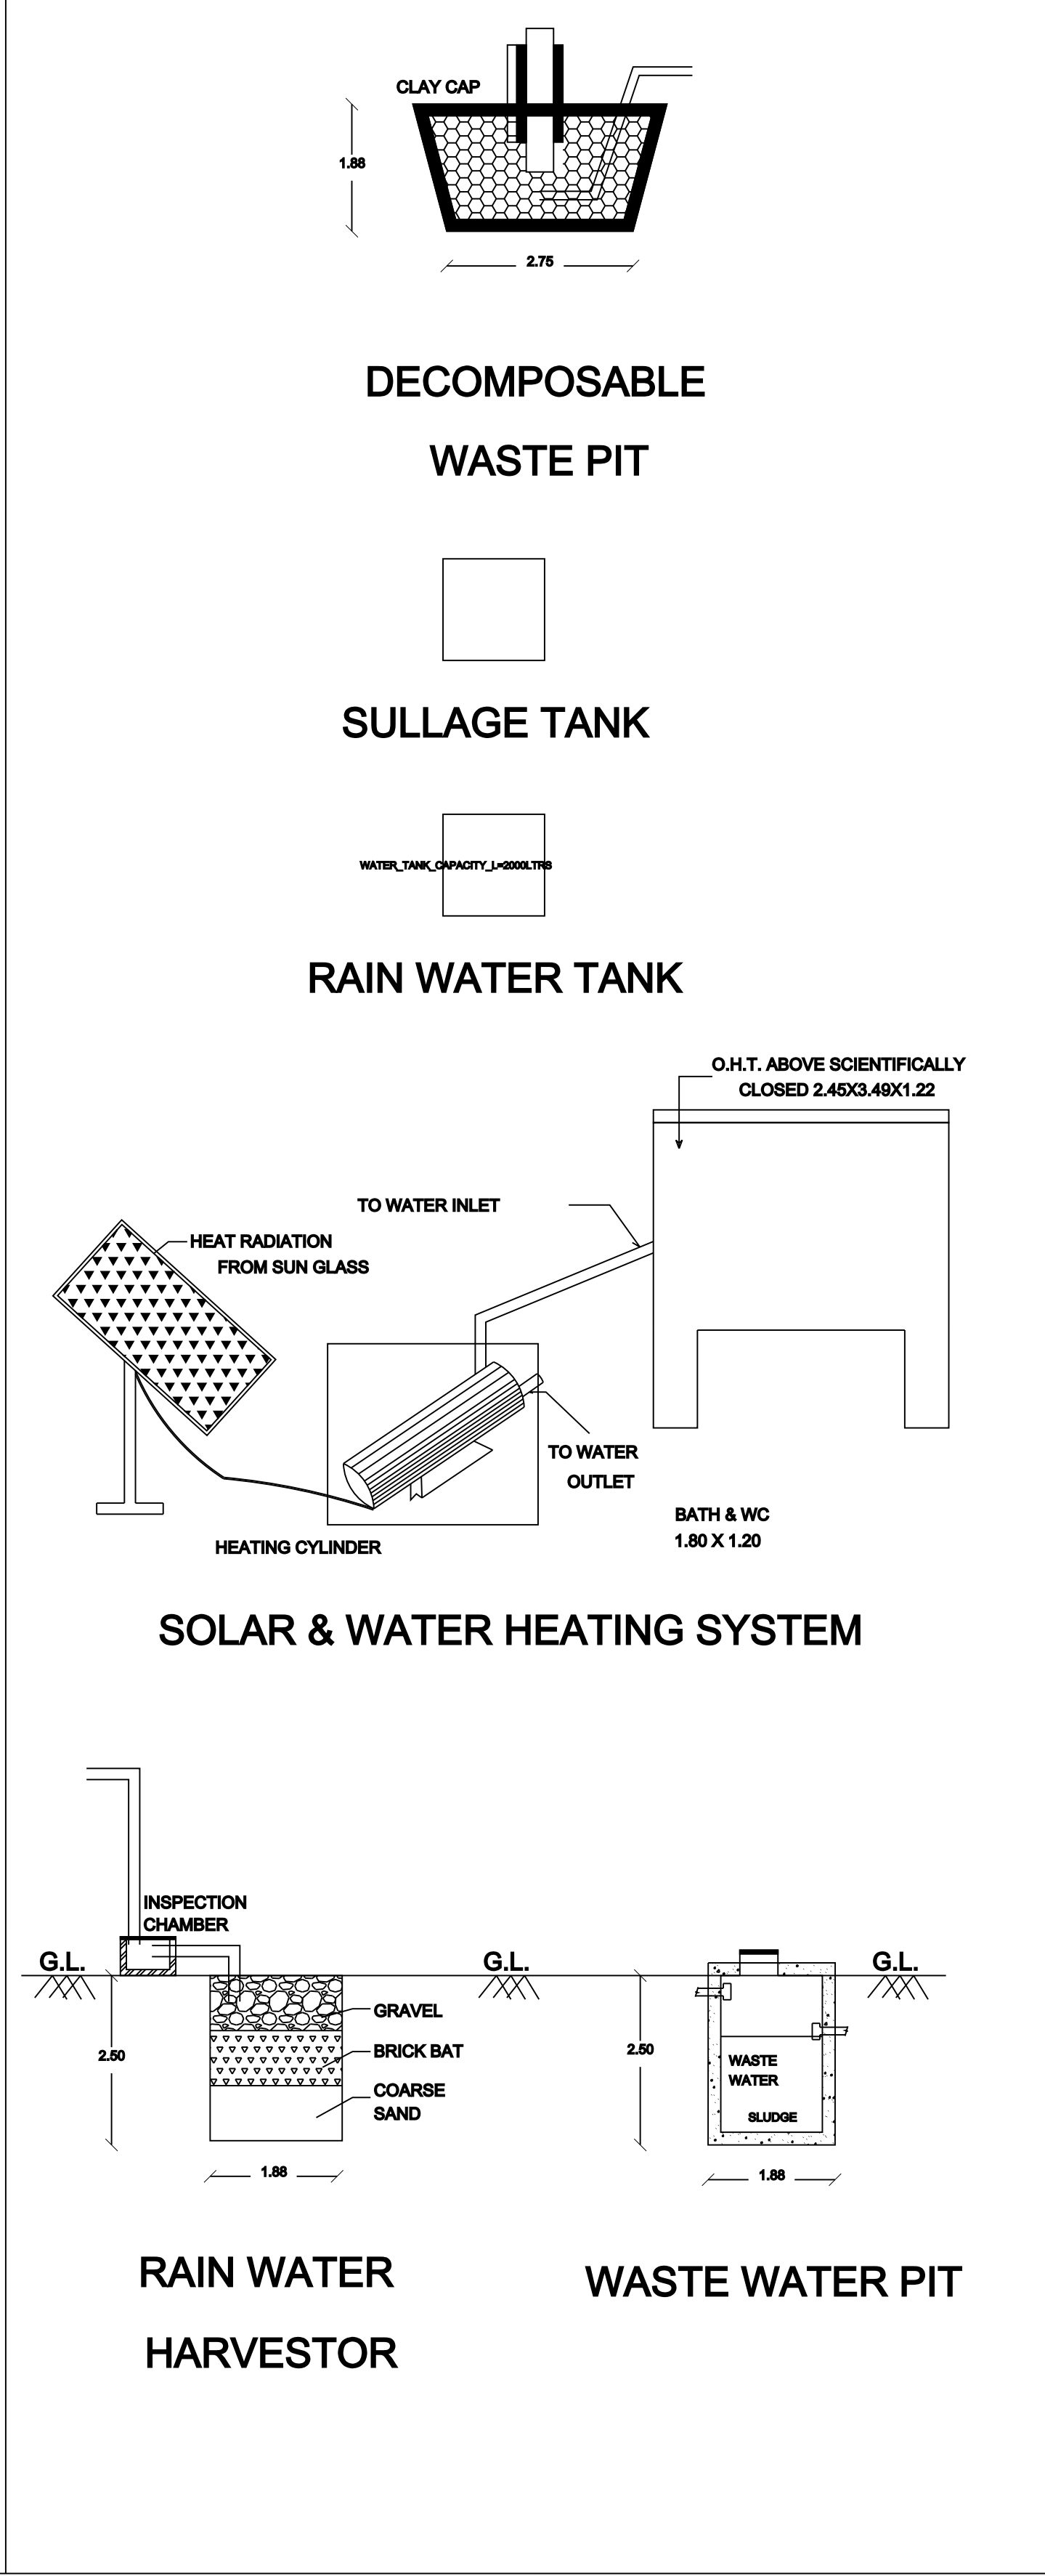

AREA STATEMENT		
DESCRIPTION	SQ.FT.	SQ.M.
SITE EXTENT	2506.92	232.90
OPEN SPACE	1204.60	111.91
BUILT UP AREA GF	1302.98	121.05
BUILT UP AREA FF	809.67	75.22
TOTAL BUILT UP AREA	2112.65	196.27
CARPET AREA GF	1104.06	102.57
CARPET AREA FF	718.39	66.74
TOTAL CARPET AREA	1822.45	169.31
FSI : TOTAL BUILTUP AREA / PLOT AREA		
FSI : 196.27 / 232.90 = 0.84		
CAR PARKING CALCULATION :		
TOTAL BUILT UP AREA / 75 SQM		
196.27 / 75 SQM = 2.62		
NO. OF CAR PARKING : SAY 3 CAR		
PLOT COVERAGE = 51.98%		
SCHEDULE OF JOINERIES		
TYPE	DESCRIPTION	SIZE
MD	MAIN DOOR	1.00 X 2.13
D1	DOOR	0.91 X 2.13
D2	DOOR	0.76 X 2.13
W	WINDOW	1.52 X 1.52
KW	KITCHEN WINDOW	1.52 X 0.91
V	VENTILATOR	0.91 X 0.61
(Mr. THINESH) APPLICANT / OWNER's SIGNATURE		
Er.S.VIGNESH KUMARAN B.E., (LICENSED CIVIL ENGINEER / LBS) DASA ARCH & INFRA PLANNING ARCHITECTURE CONSTRUCTION 14/7C High School Road, Opp to Panchayat, SSS Complex, Azhagappapuram-629401,KK Dist. Er. S.VIGNESH KUMARAN., BE., (REGISTERED ENGINEER GRADE II / LBS)		
DASA ARCH & INFRA PLANNING ARCHITECTURE CONSTRUCTION Contact : 86100 59911 DWG NO : 1102AP / DASA /A124 / 25		
SHEET - A3 / 01		

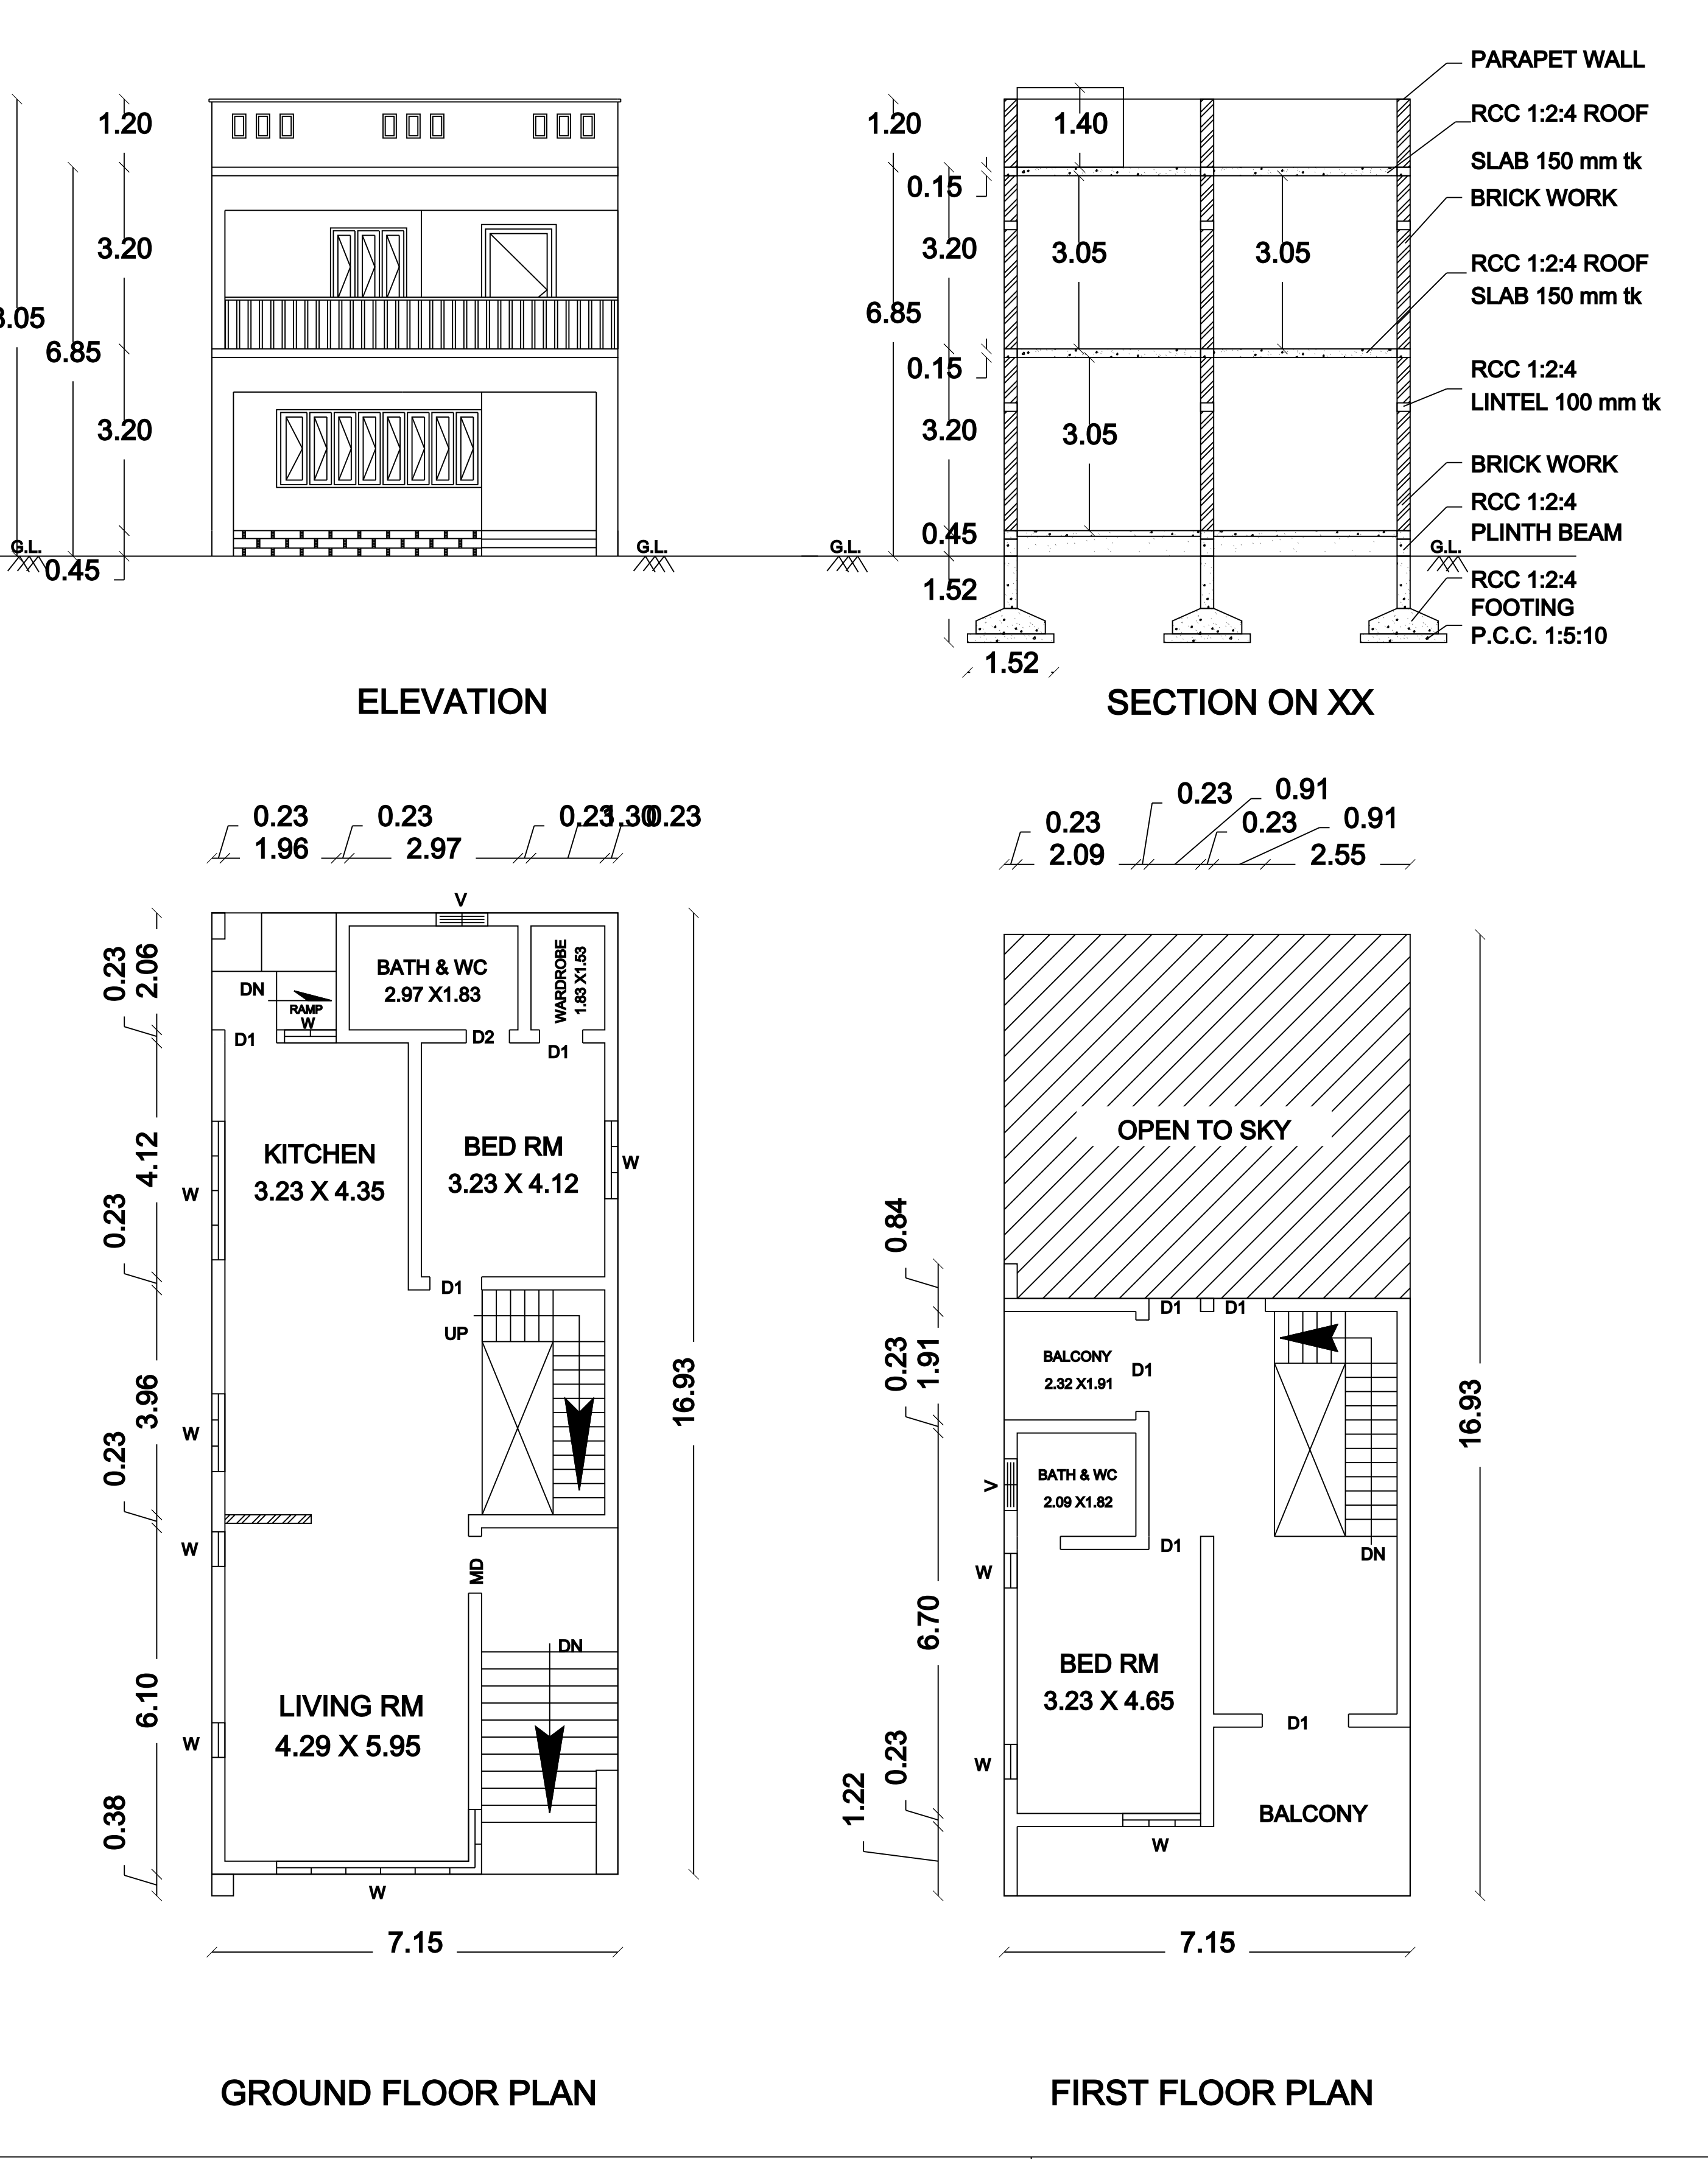

OFFICE USE