


PLAN SHOWING THE PROPOSED CONSTRUCTION OF A RESIDENTIAL TERRACED ROOF BUILDING IN R.SY.No:453/12C OF MIDALAM(A) VILLAGE IN KARUNGAL TOWN PANCHAYAT IN KILLIYOOR TALUK.

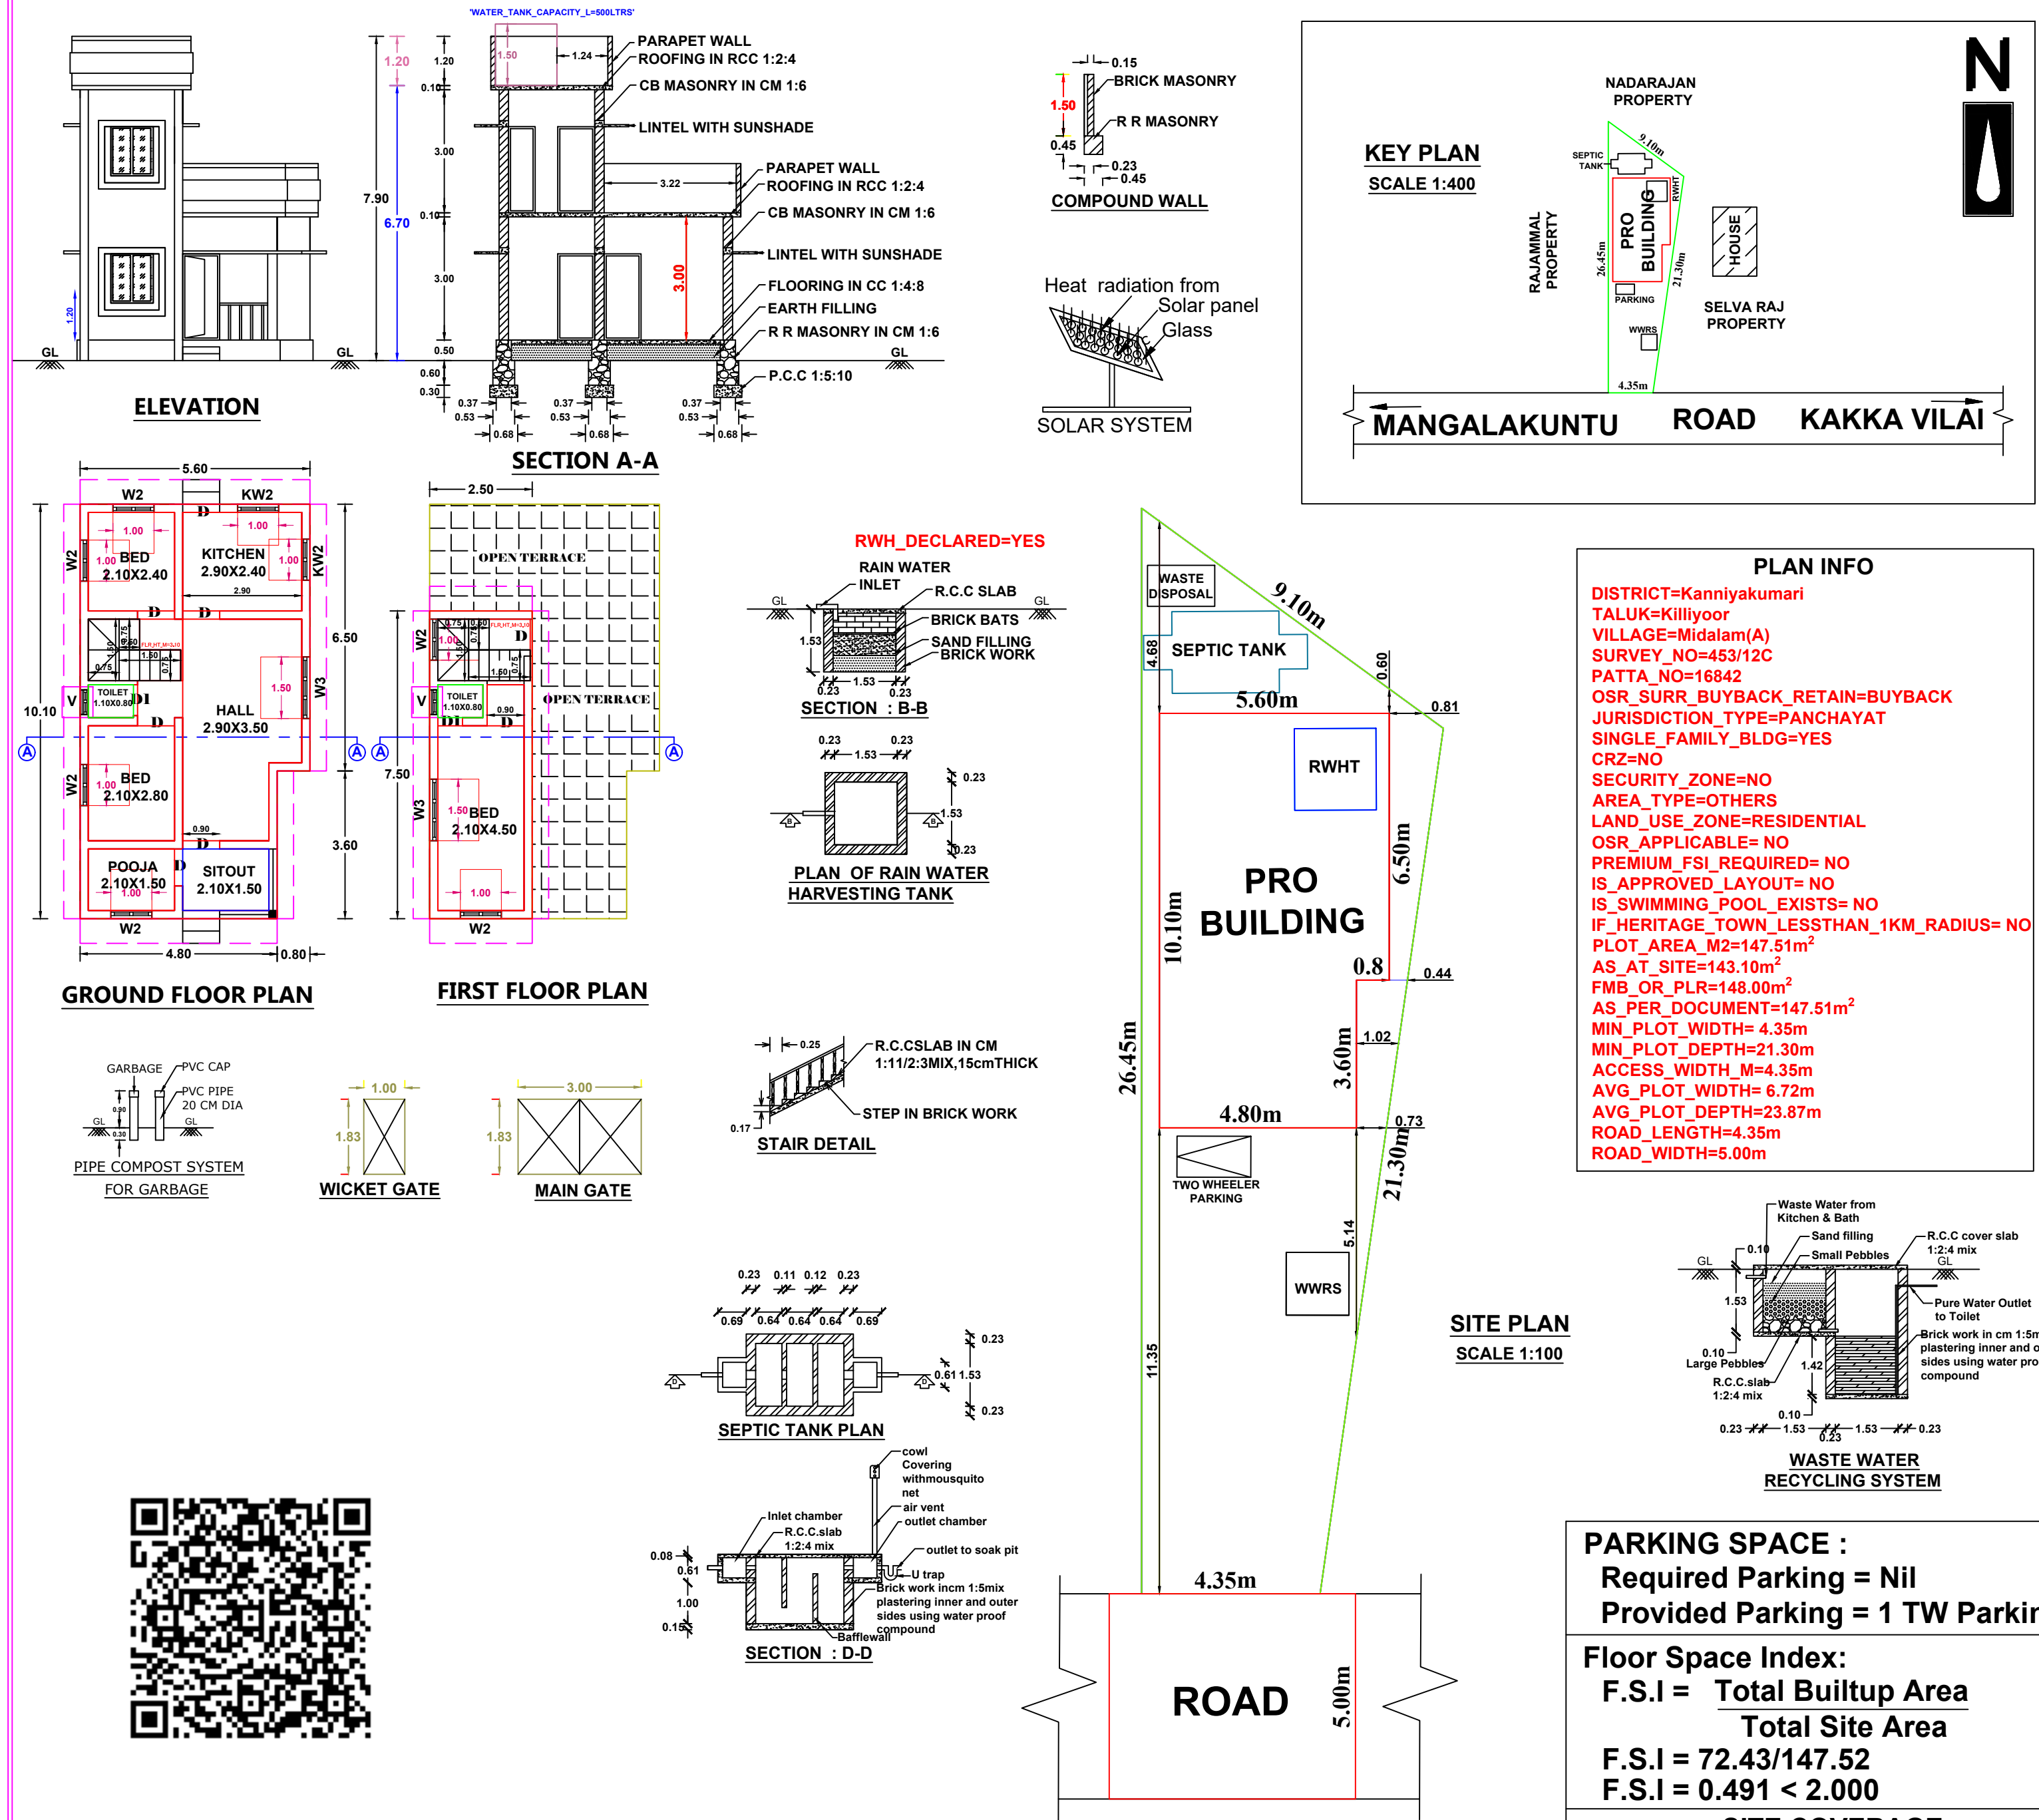

OUR OFFICES

SAJU Constructions

KAMALALAYAM
KAMALA Tex 1st.Floor
Post Office Backside
Cell:9443495080

Thengappattanam Road
Theruvukadai junction
Cell:9443495080

APPLICANT

Mrs.Suganthi
W/o.Mr.Paul Raj,
Podugal vilai,
Malayan vilai
Mangalakuntu(P.O).

ENGINEER

Er. V. Barathan
Licenced Consulting Engineer
SAJU CONSTRUCTIONS
Kamala Tex 1st Floor, Karungal Post
Cell : 94434 95080

Area of site 147.52 sqm 1587.32 sqft 3.645 Cents

G .Floor Plinth Area	53.68 sq.m	577 sq.ft
F .Floor Plinth Area	18.75 sq.m	201 sq.ft
Total Plinth Area	72.43 sq.m	778 sq.ft
G .Floor Carpet Area	41.99 sq.m	451 sq.ft
F .Floor Carpet Area	11.30 sq.m	121 sq.ft
Total Carpet Area	53.29 sq.m	572 sq.ft
Vacant Area	93.84 sq.m	1010 sq.ft

- Road
- Boundry of site
- Proposed building

REFERENCE

D	Door	0.90 x 2.10
D1	Door	0.75 x 2.10
W3	Window	1.50 x 1.20
W2	Window	1.00 x 1.20
V	Vents	0.60 x 0.45

FOR OFFICE USE