
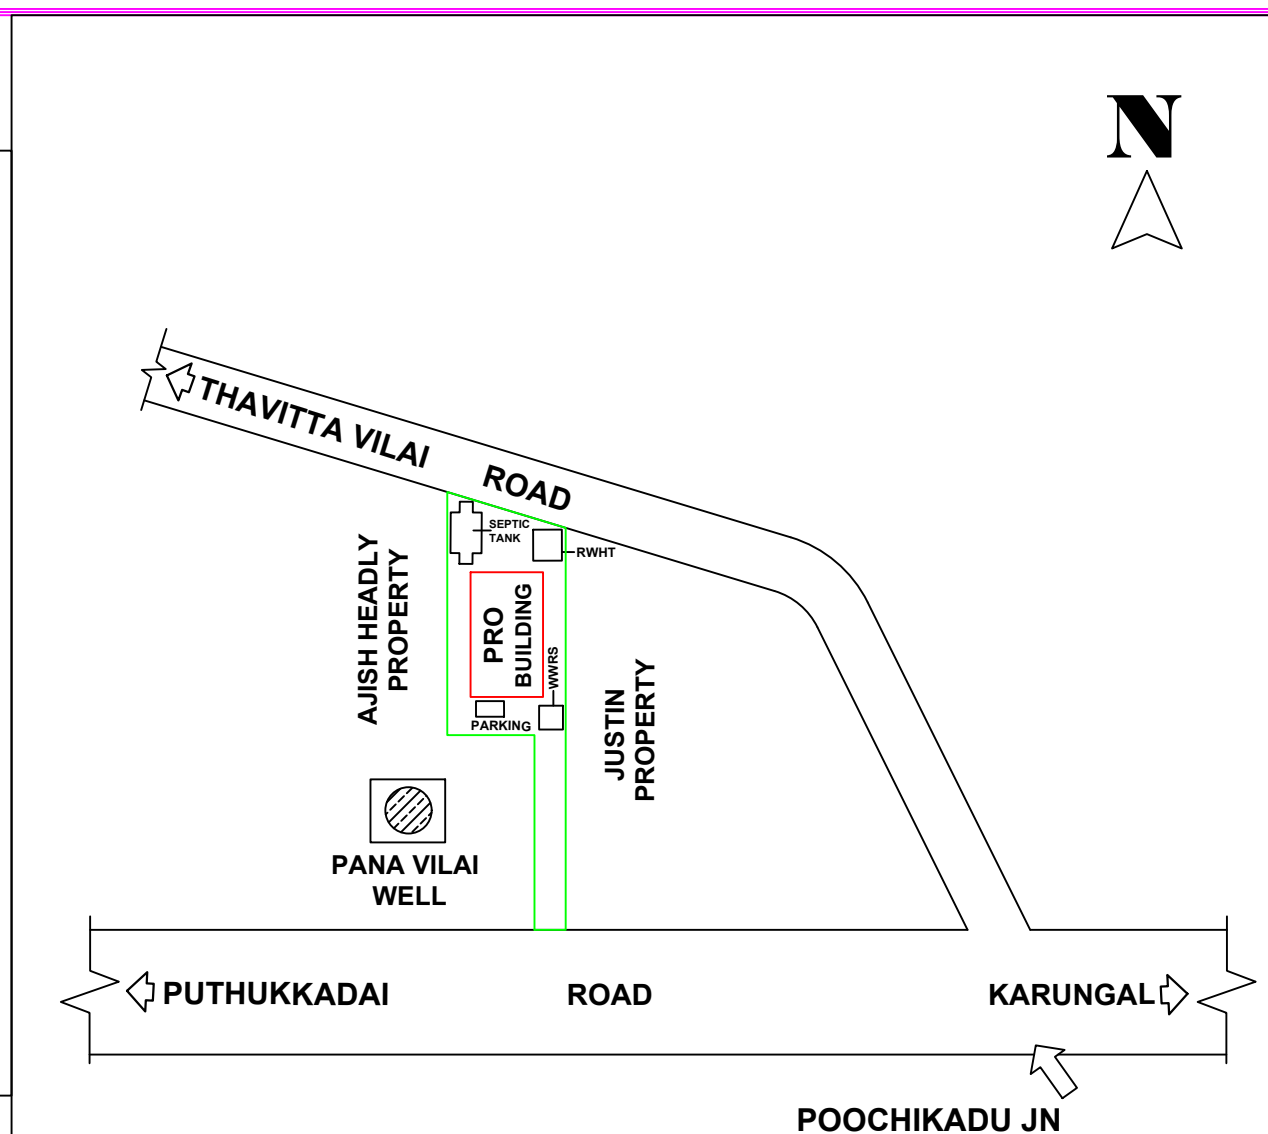
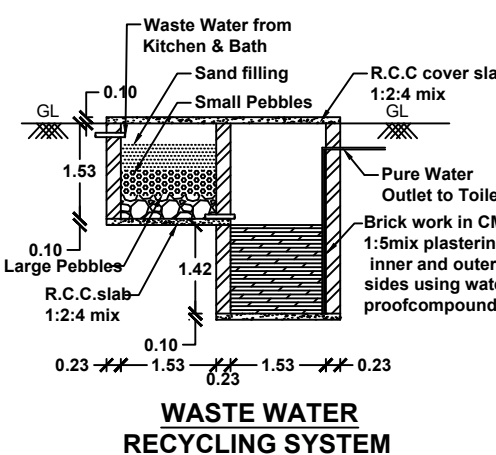
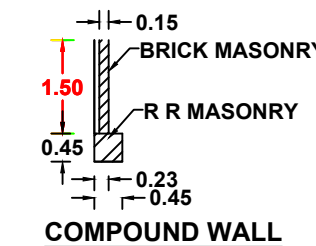
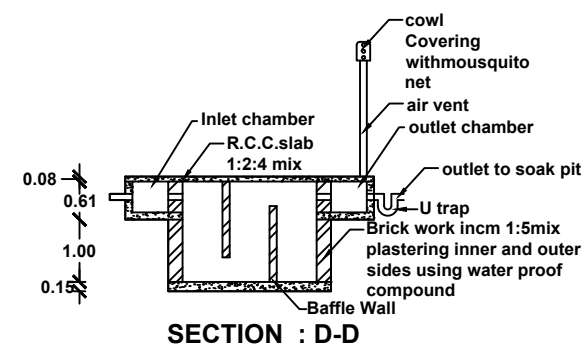
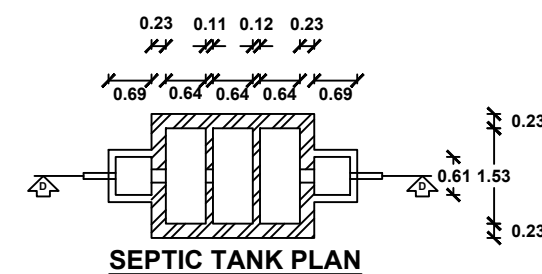
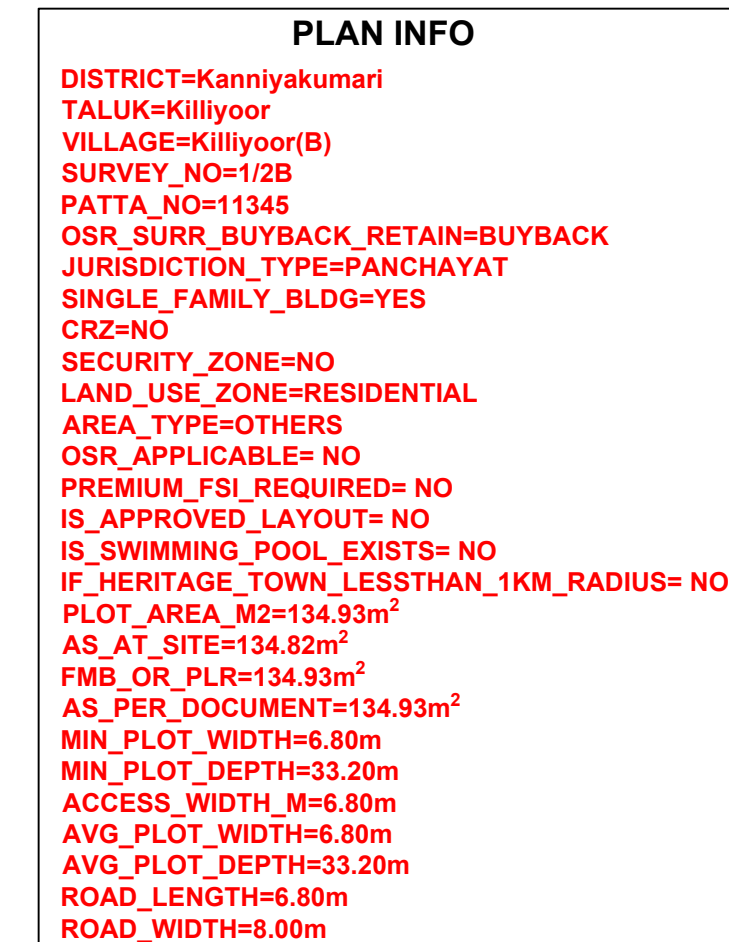
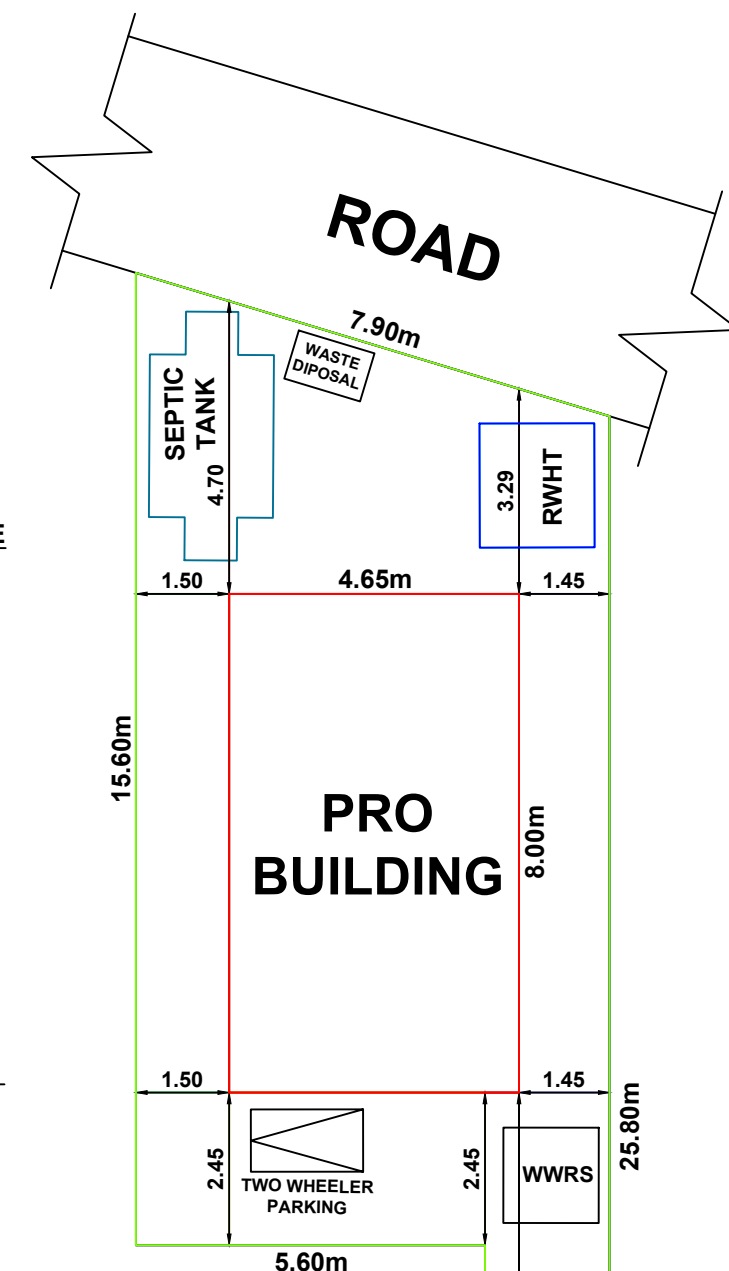
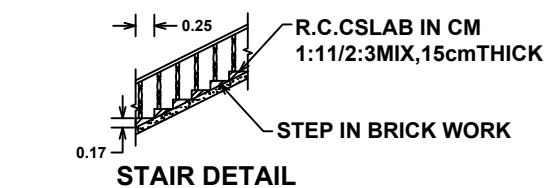
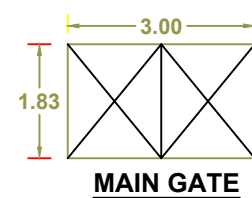
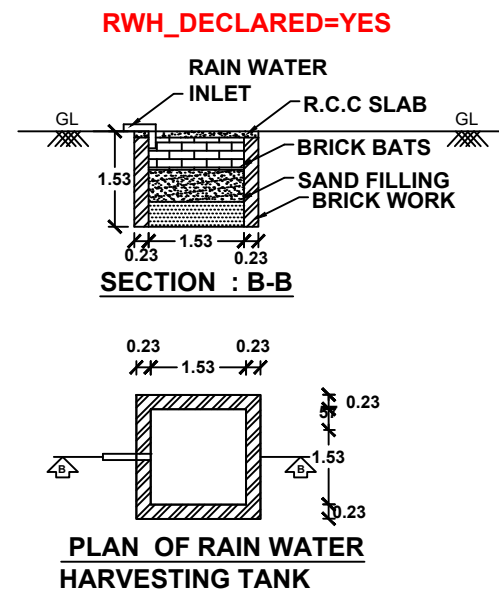
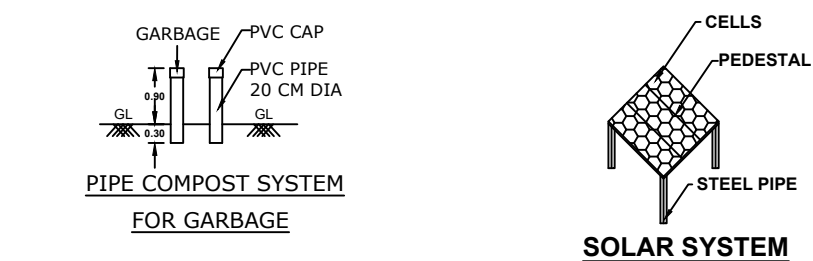
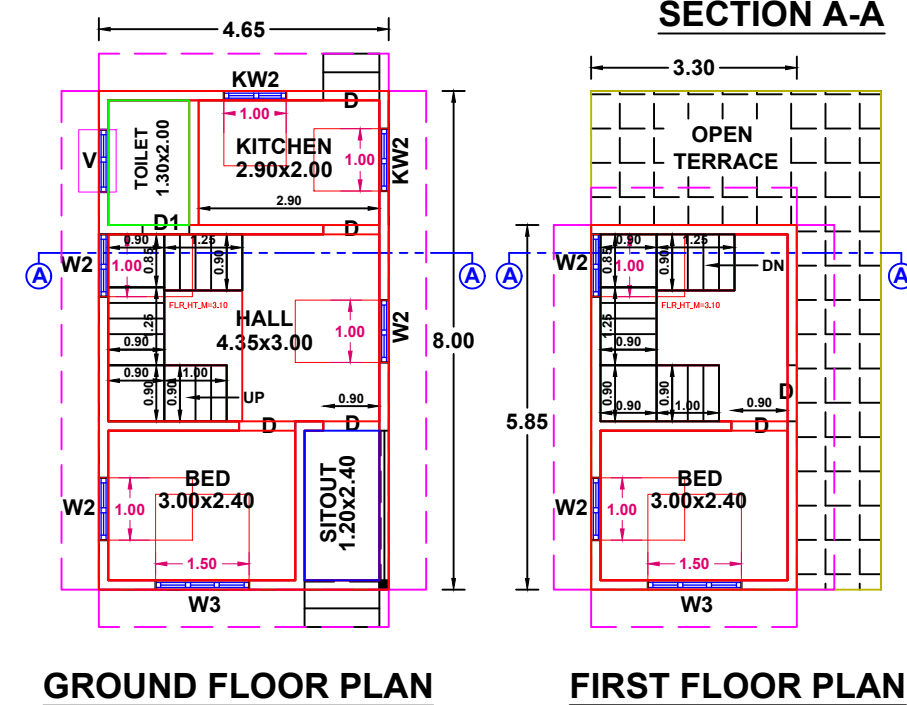


**Owner Name and Address : Mr. Chrisdhu Dhas, S/o. Swamy Nathan,
Thikkan vilai, Pana vilai, Vencode(P.O).**

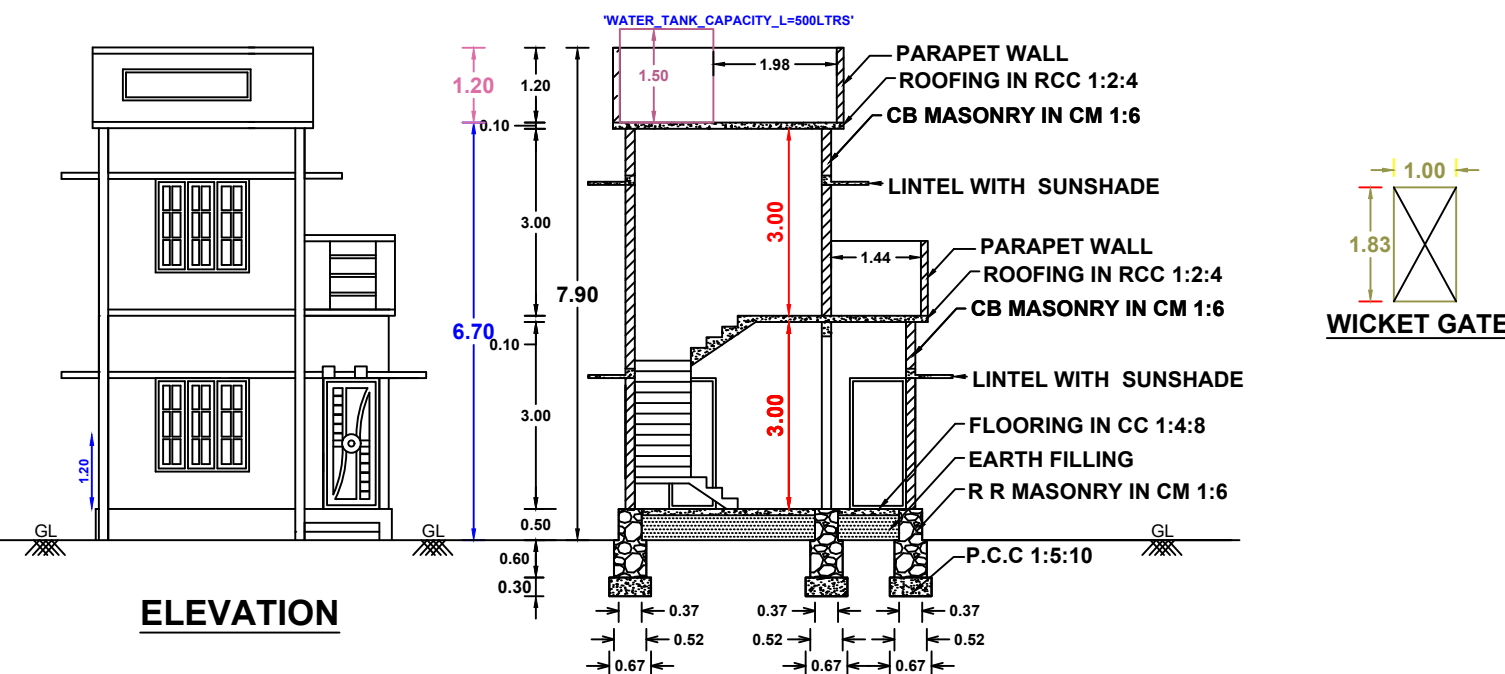

KEY PLAN
SCALE 1:400

AREA DETAILS		SITE AREA	134.93 Sq.m	1451.84 Sq.Ft	3.334 Cents
BUILDING AREA	PLINTH AREA		FLOOR AREA		
GROUND FLOOR	37.20 Sq M (400.27 Sq Ft)		27.51 Sq M (296.00 Sq Ft)		
FIRST FLOOR	19.30 Sq M (207.66 Sq Ft)		11.61 Sq M (124.92 Sq Ft)		
TOTAL	56.50 Sq M (607.93 Sq Ft)		39.12 Sq M (420.92 Sq Ft)		
VACANT AREA	97.73 Sq M		(1051.57 Sq Ft)		

JOINARY DETAILS					
D	DOORS	0.90	X	2.10	- 6 Nos
D1	DOORS	0.60	X	2.10	- 1 Nos
W2	WINDOWS	1.00	X	1.50	- 4 Nos
W3	WINDOWS	1.50	X	1.50	- 2 Nos
KW2	K.WINDOWS	1.00	X	1.00	- 2 Nos
KW3	K.WINDOWS	1.50	X	1.00	- 0 Nos
V	VENTILATORS	0.75	X	0.75	- 1 Nos

INDEX	
PRO.SITE	
PRO.BUILDING	
EXT.BUILDING	
ROAD	

PARKING SPACE :
Required Parking= Nil
Provided Parking= 1 TW Parking

Floor Space Index:
F.S.I = $\frac{\text{Total Builtup Area}}{\text{Total Site Area}}$
F.S.I = 87.19/162.85
F.S.I = 0.535 < 2.000

SITE COVERAGE :
31.27%



KALAIKARAN CONSTRUCTION
Near Bus Stand,Tholayavattam
Mob: 9442830628, 8300822568

DRAWN BY: Er. S.U.Kalai Nilan, BE

N

SCALE 1:100

All Dimensions are in meters.

OFFICE USE: