
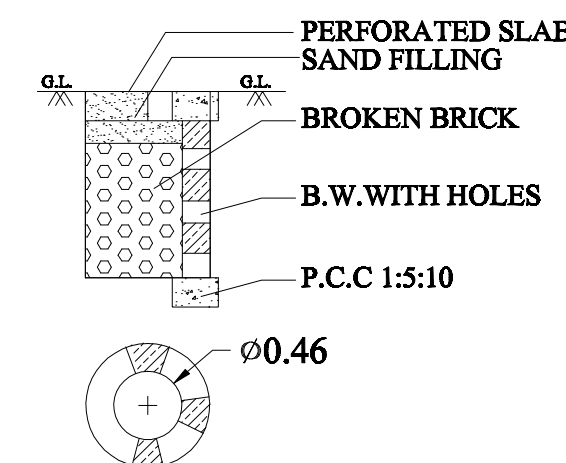
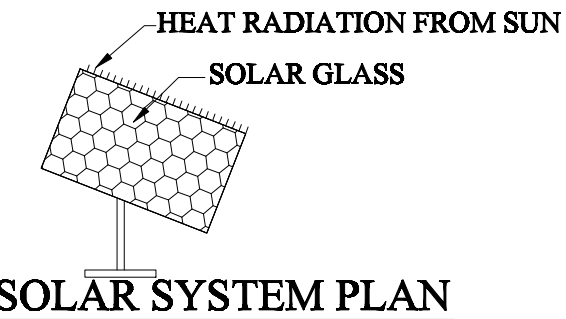
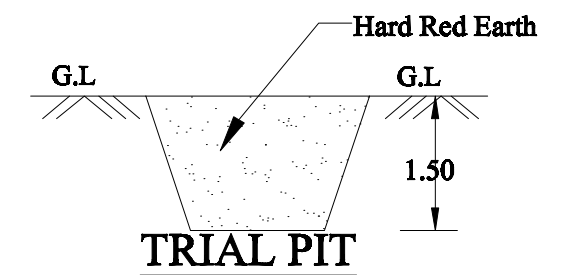
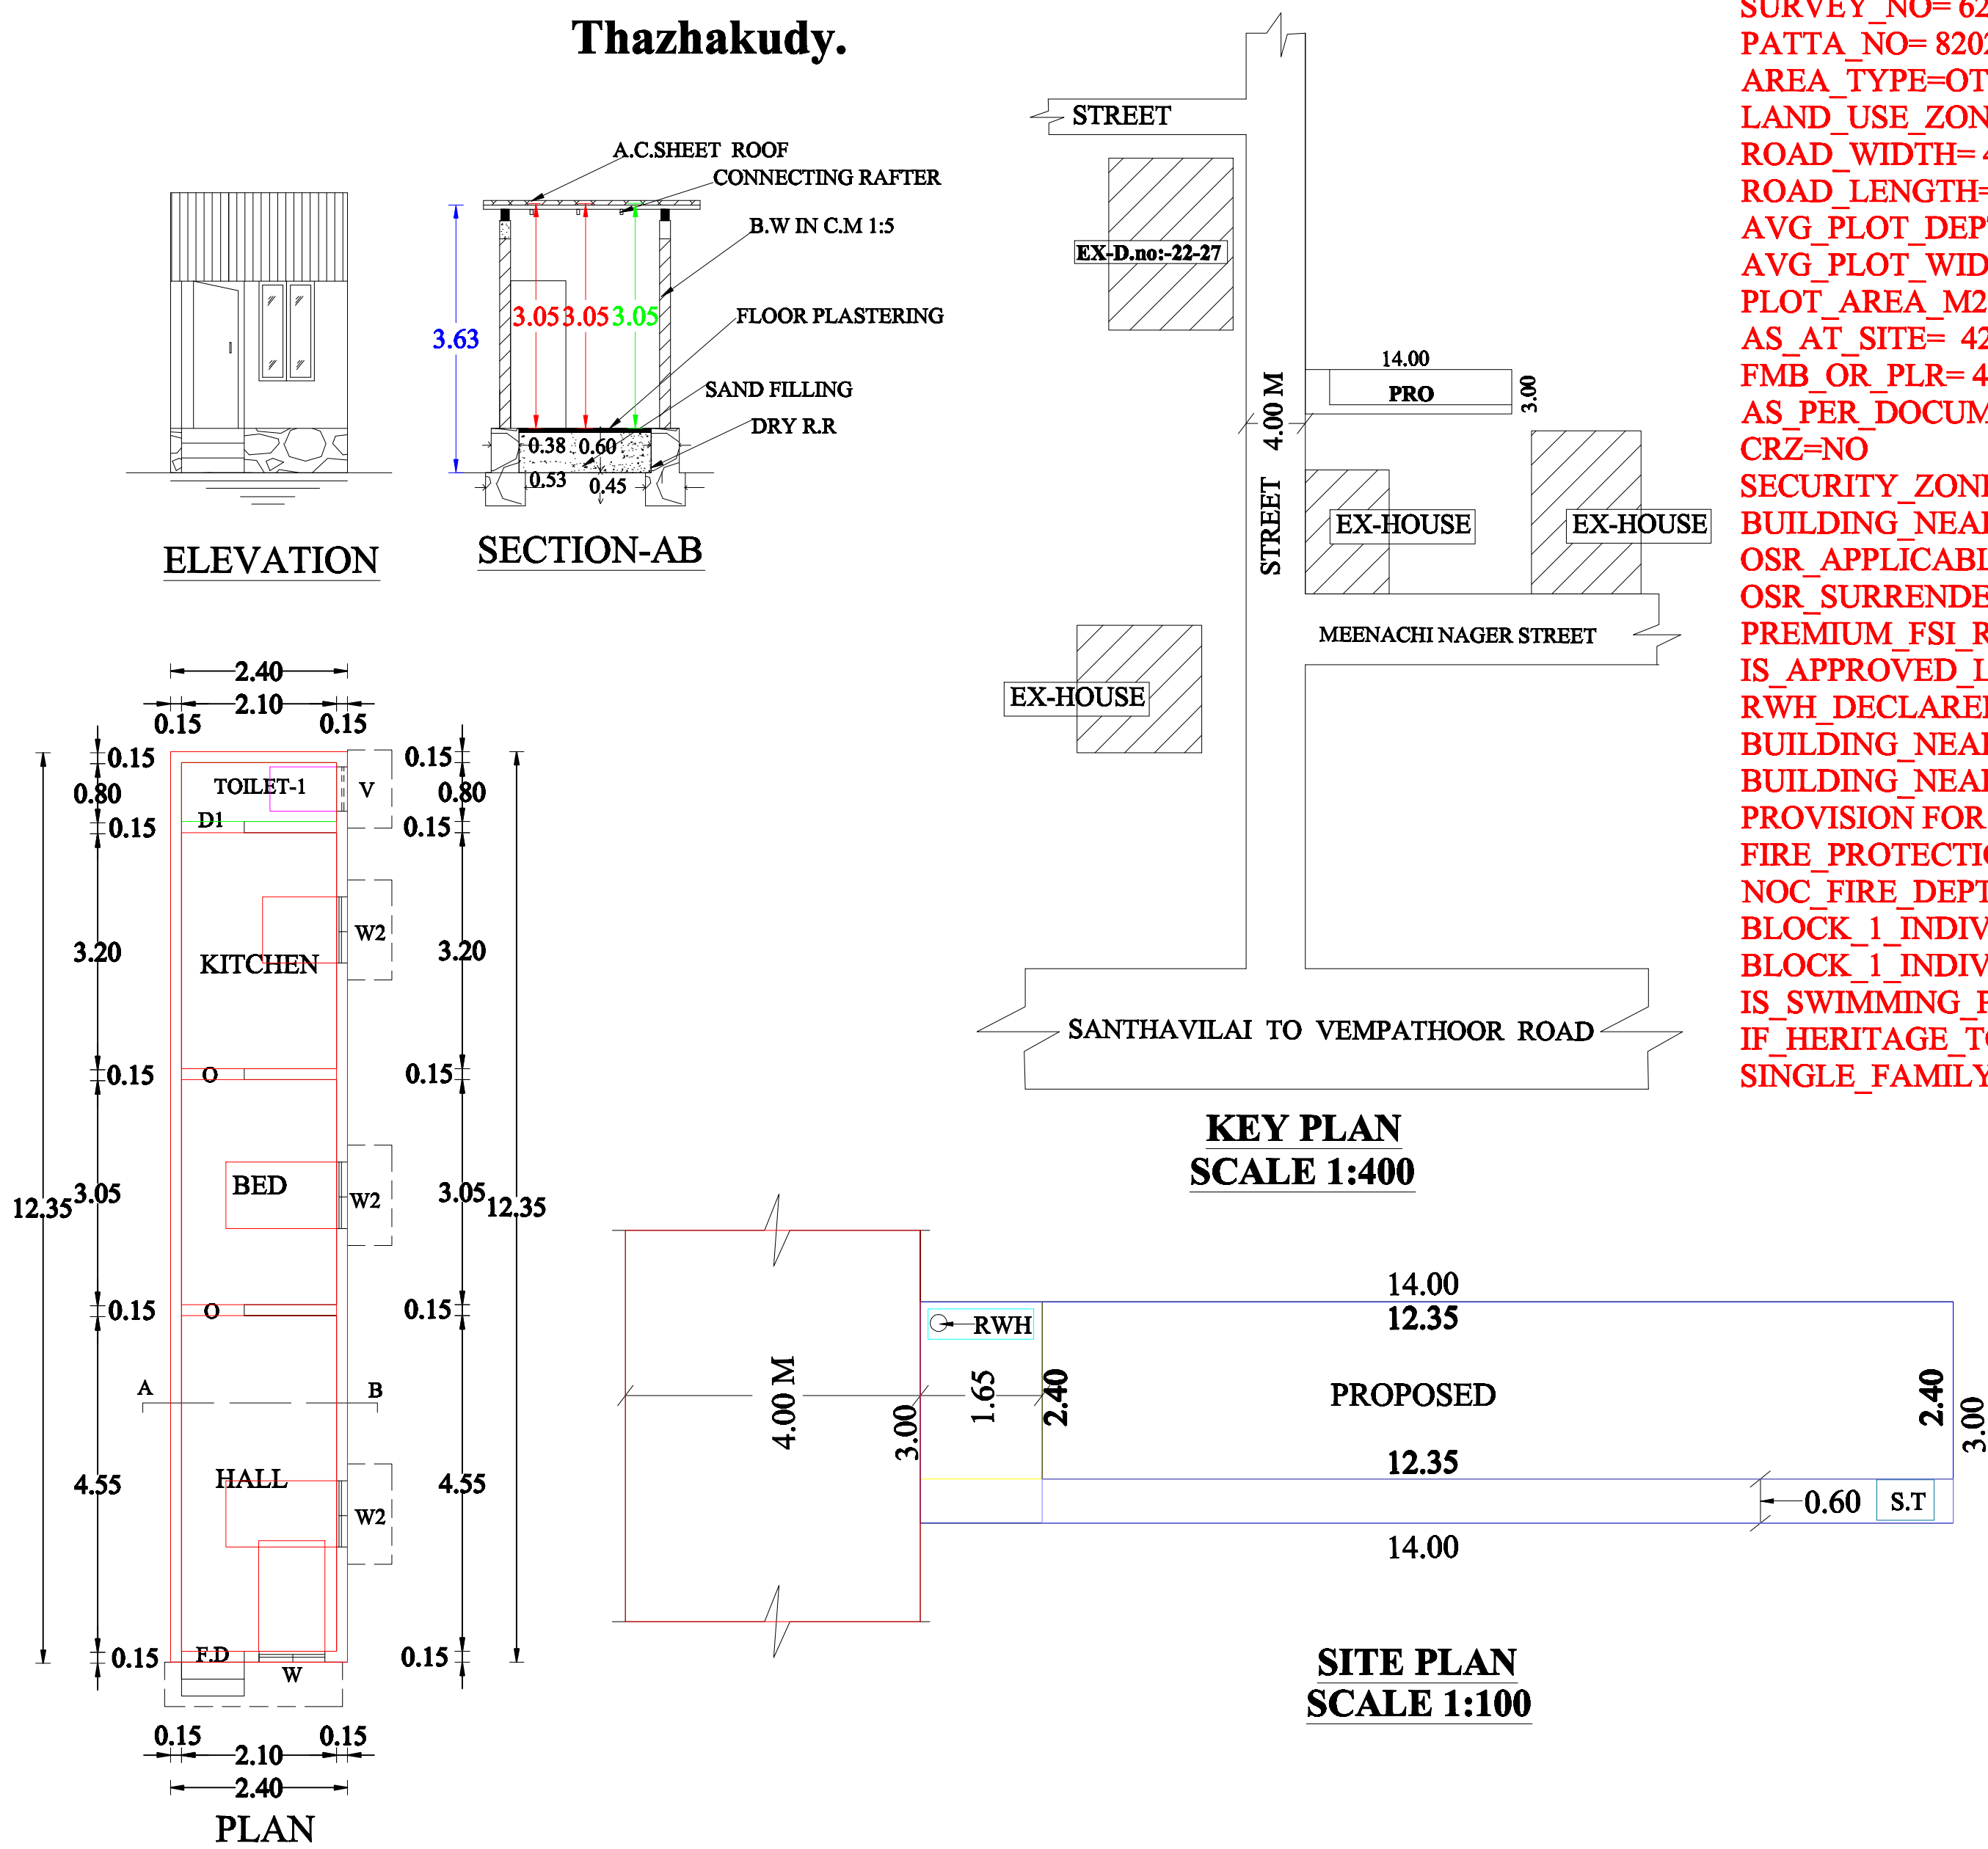



PLAN SHOWING THE PROPOSED CONSTRUCTION OF A.C SHEET ROOF HOUSE BUILDING IN, Re.SY.NO:-628/45 ,
OF THAZHAKUDY VILLAGE , AT MEENACHI NAGER , SANTHAVILAI , OF THAZHAKUDY TOWN PANCHAYAT,
THOVALAI TALUK, KANYAKUMARI DISTRICT.

NAME OF OWNER :- Mrs.MURUGAMMAL,
W/o,Mr.Arumugam,
Meenachinager,(Santhavilai)
Thazhakudy.


PLAN INFO
PLOT_NO=0
TALUK=THOVALAI
DISTRICT=KANNYAKUMARI
JURISDICTION_TYPE=PANCHAYAT
SURVEY_NO= 628/45
PATTA_NO= 8202
AREA_TYPE=OTHERS
LAND_USE_ZONE =RESIDENTIAL
ROAD_WIDTH= 4.00
ROAD_LENGTH= 250.00
AVG_PLOT_DEPTH= 14.00
AVG_PLOT_WIDTH= 3.00
PLOT_AREA_M2= 40.48
AS_AT_SITE= 42.00
FMB_OR_PLR= 40.00
AS_PER_DOCUMENT= 40.48
CRZ=NO
SECURITY_ZONE=NO
BUILDING_NEAR_TO_RIVER=NO
OSR_APPLICABLE =NO
OSR_SURRENDER_OR_BUYBACK=BUYBACK
PREMIUM_FSI_REQUIRED=NO
IS_APPROVED_LAYOUT= YES
RWH_DECLARED=YES
BUILDING_NEAR_MONUMENT=NO
BUILDING_NEAR_GOV'T_BLDG=NO
PROVISION_FOR_GREEN_BUILDINGS_AND_SUSTAINABILITY=NO
FIRE_PROTECTION_AND_FIRE_SAFETY_REQUIREMENTS=YES
NOC_FIRE_DEPT=YES
BLOCK_1_INDIVIDUAL_RESIDENCE_MEMBER_COUNT=1
BLOCK_1_INDIVIDUAL_NON_RESIDENTIAL_MEMBER_COUNT
IS_SWIMMING_POOL_EXISTS=NO
IF_HERITAGE_TOWN_LESS_THAN_1KM_RADIUS=NO
SINGLE_FAMILY_BLDG=NO

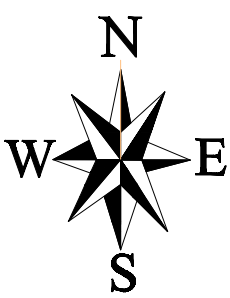

RAIN WATER PERCOLATION
DRAWING TYPE -1A

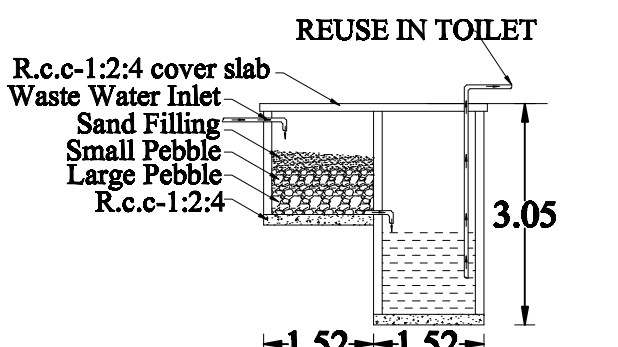

RECYCLING OF WASTE WATER
KITCHEN & BATH ROOM

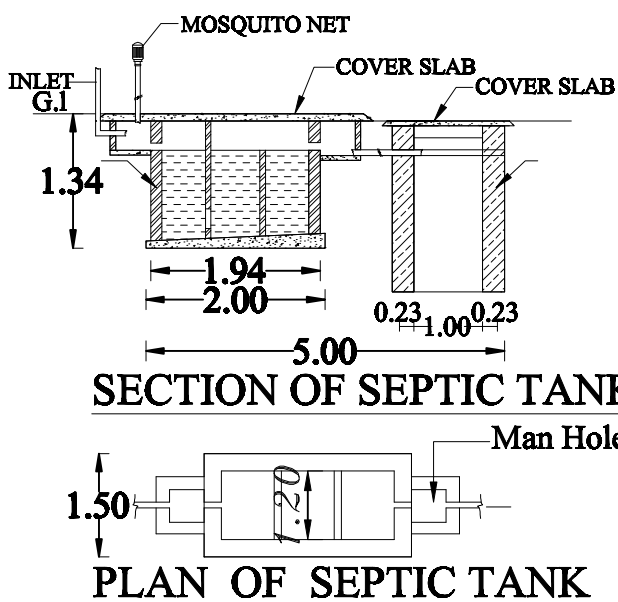

SECTION OF SEPTIC TANK
PLAN OF SEPTIC TANK

CERTIFICATE
Certified that provision shall be made to provide
rain water harvesting arrangements system
in the proposed construction.

AREA DETAILS:
AREA OF SITE : 40.486 SQ.M; (1.00 CENTS).
(436.00 SQ.FT.)
PROPOSED PLINTH AREA:
GROUND FLOOR : 29.64 SQ.M; 319.00 SQ.FT.
VACANT : 10.84 SQ.M.

F.S.I = $\frac{29.64}{40.48} = 0.732 < 2.00$

PARKING CALCULATION:
FLOOR AREA:
Total Floor Area : 29.64 SQ.M
Floor Area upto 50.00 sq.m = Nil.

SIGNATURE OF OWNER

Er. K. ASHOK KUMAR, D.C.E., B.Tech.,
REGISTERED ENGINEER GRADE - III
Registration No: RE-III/NLPA/2019/001
HIMALYA CONSTRUCTION
35, P.W.D. ROAD, Opp. GURU 'X' RAY
NAGERCOIL - 628 002
Phone: 9843529903

SIGNATURE OF REGISTERED ENGINEER