
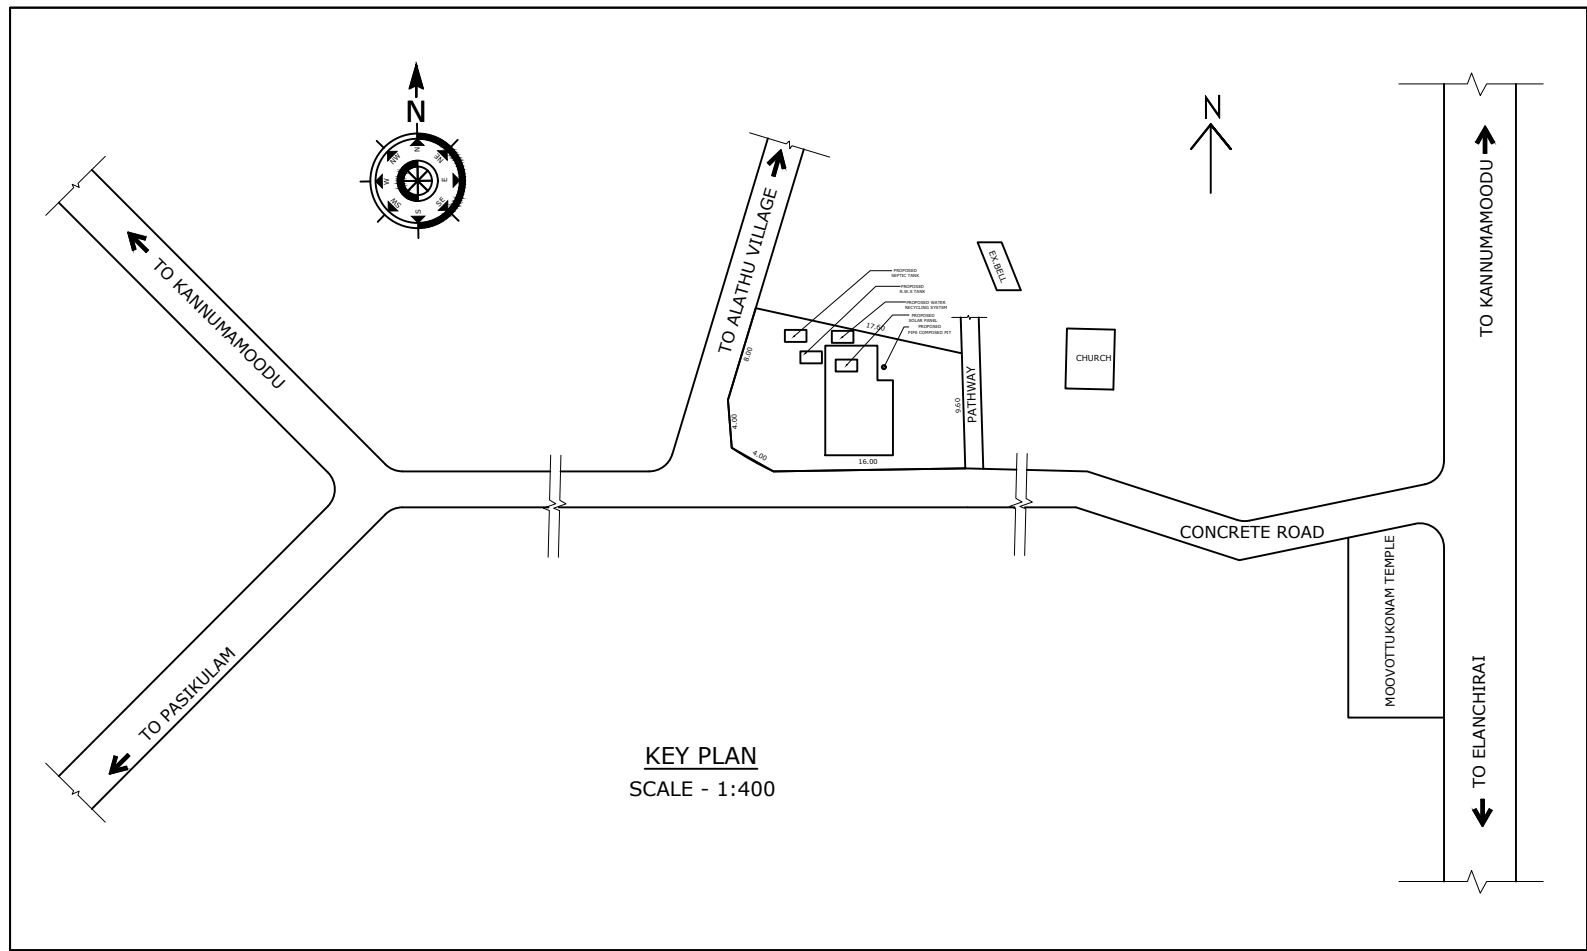
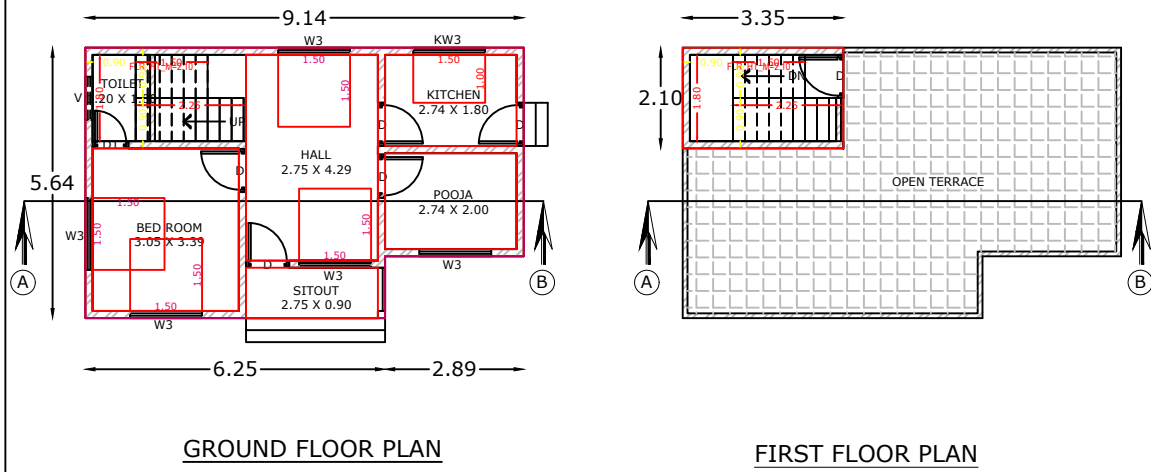


PLAN SHOWING THE PROPOSED CONSTRUCTION OF A TERRACED ROOF RESIDENTIAL BUILDING AT THEKKAIE THACHARAKALVILAI HAVING
RE.SY.NO :135/1 OF PALUGAL VILLAGE, PALUGAL TOWN PANCHAYAT, VILAVANCODE TALUK, K.K DISTRICT
APPLICANT: Mr.V.SANDEEP & Mrs.RADHI KRISHNA, VADAKAE KOTTARATHUVILAI, ENCHIAVILAKONAM, PALUGAL (P.O) : 629 170.

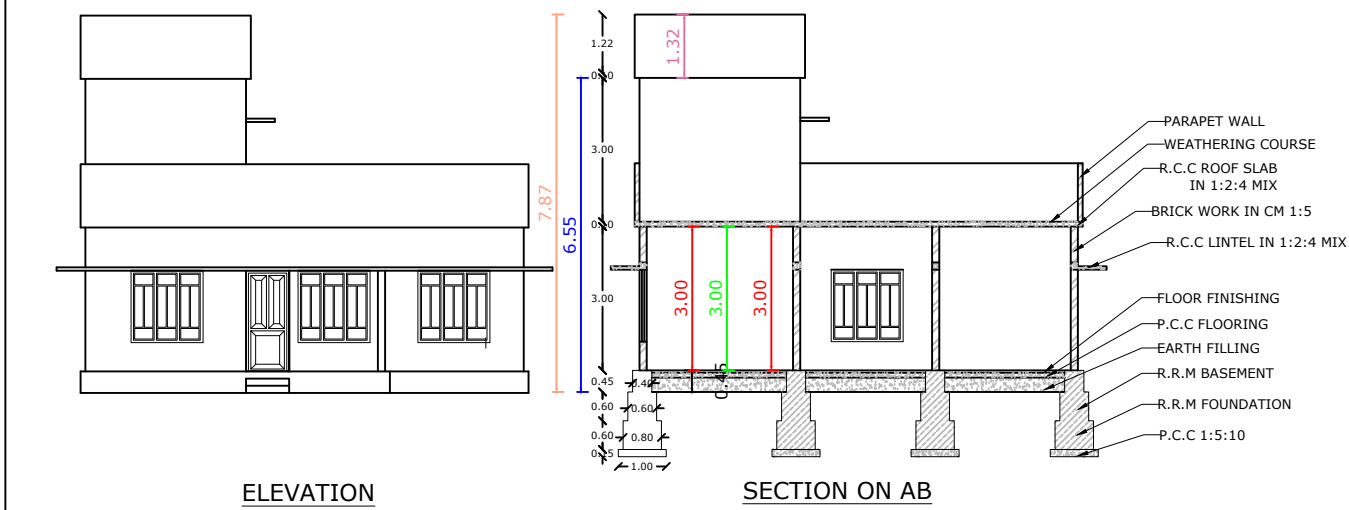

SCHEDULE OF JOINERIES		
TYPE	DESCRIPTION	SIZE
D	DOOR	0.90X2.10
D1	DOOR	0.75X2.10
W3	WINDOW	1.50X1.50
KW3	KITCHEN WINDOW	1.50X1.00
V	VENTILATOR	0.90X0.60

WALL THICKNESS - 0.15 M		
AREA STATEMENT		
PLINTH AREA		
GROUND FLOOR	47.82 SQ.M	514.76 SQ.FT
FIRST FLOOR	7.04 SQ.M	75.72 SQ.FT
TOTAL	54.86 SQ.M	590.48 SQ.FT
FLOOR AREA		
GROUND FLOOR	42.21 SQ.M	454.38 SQ.FT
FIRST FLOOR	5.63 SQ.M	60.55 SQ.FT
TOTAL	47.84 SQ.M	514.93 SQ.FT
LAND DETAILS		
PLOT AREA	6.25 CENT	252.94 SQ.M
VACANT AREA	205.12 SQ.M	








Sandeep
Radhi Krishna

APPLICANT / OWNER'S SIGNATURE

A.K. UDAYAKUMAR, D.C.E
Registered Engineer Grade III
M/s Pranavam Constructions
Moovottukonam, Palugai P.O.
Mob : 9443807305, 8903438026

REGISTERED ENGINEER / LICENSED SURVEYOR

Prepared By...
PRANAVAM CONSTRUCTION
Moovottukonam,
Palukal.

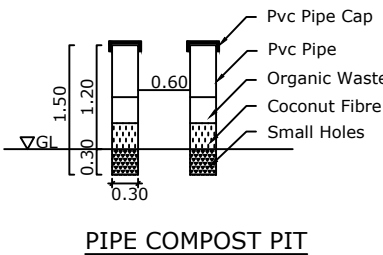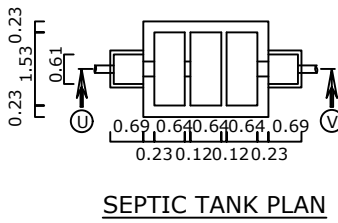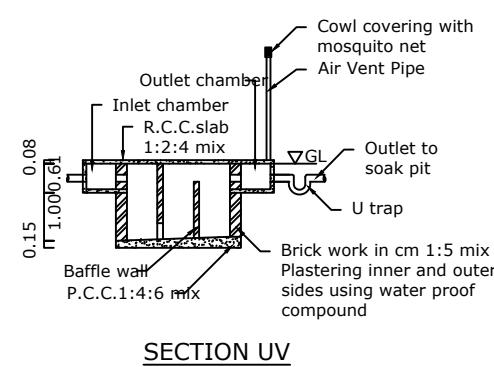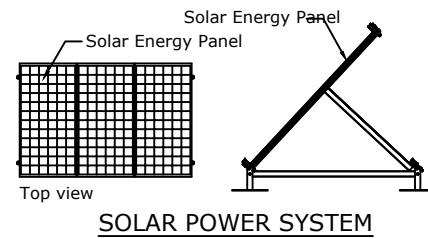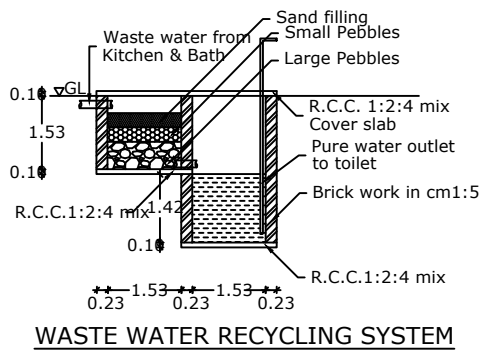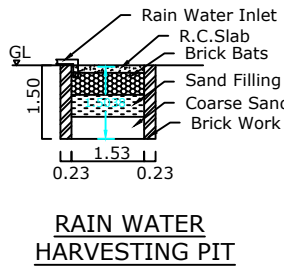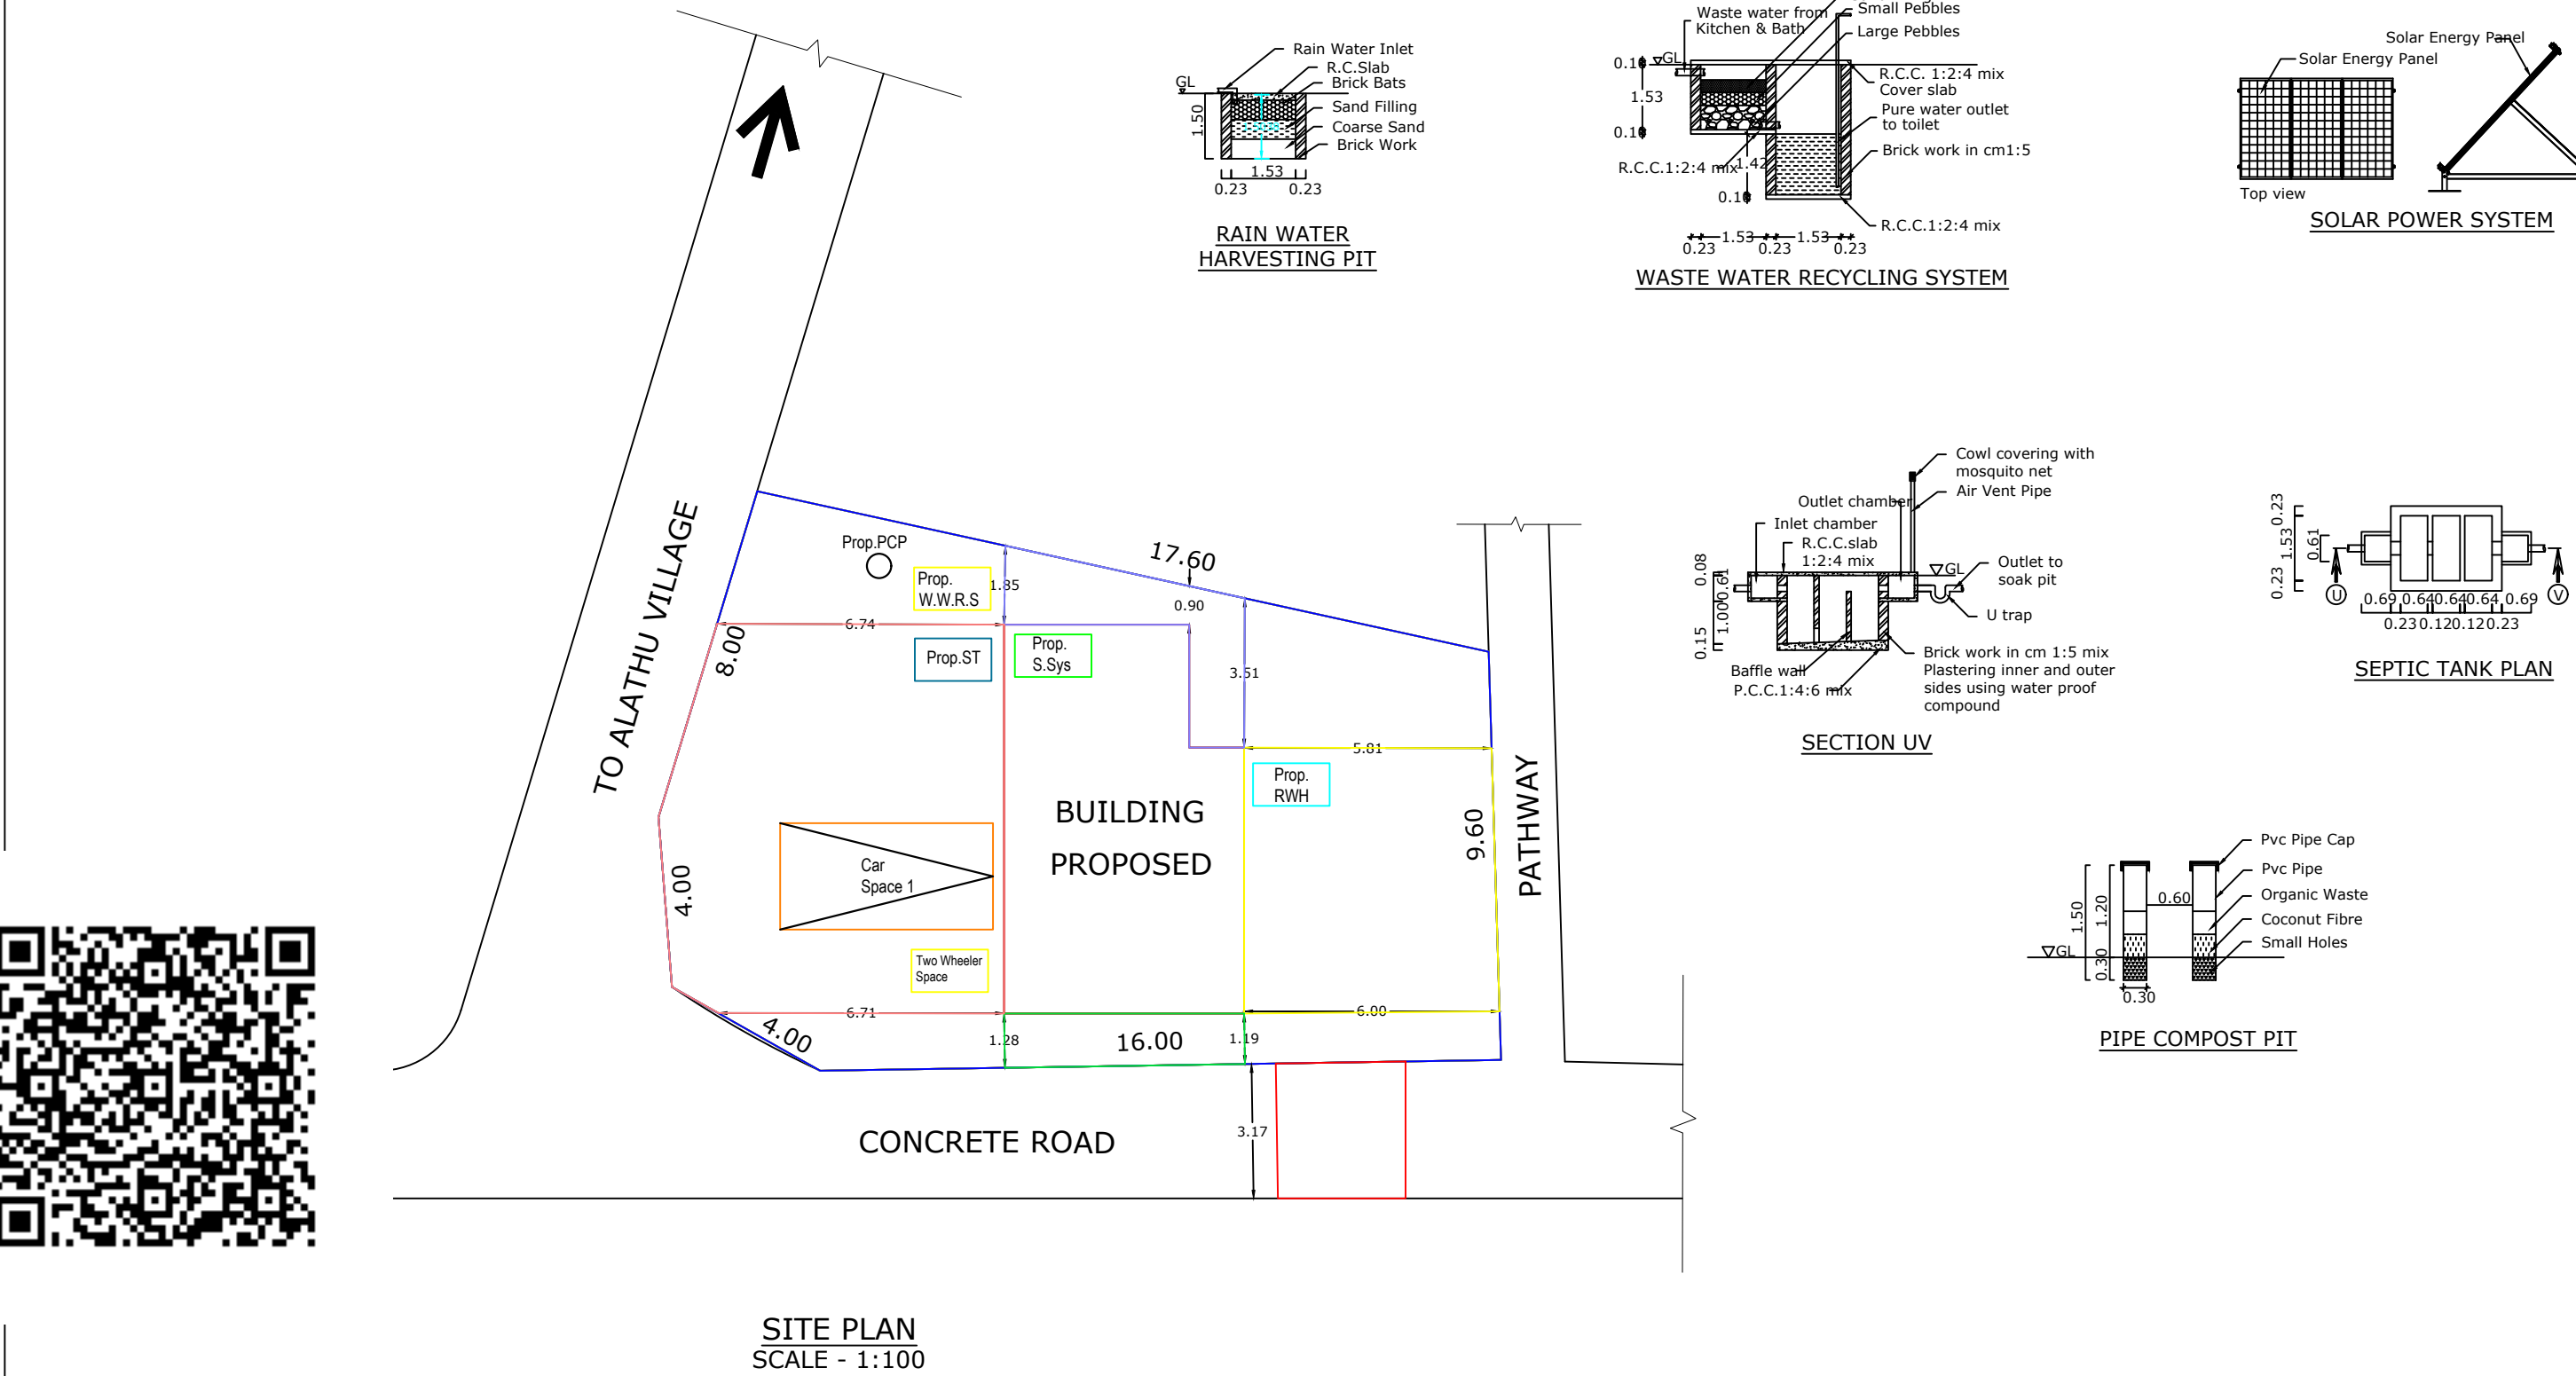

PLAN INFO
PLOT AREA = 252.94
AS AT SITE = 219.17
FMB OR PLR = 252.94
AS PER DOCUMENT = 252.94
ROAD WIDTH = 3.00
AVE. PLOT WIDTH = 20.00
AVE. PLOT DEPTH = 9.60
ROAD LENGTH = 100.00
AREA TYPE = EWS
SURVEY NO = 135/1
PATTI NO = 137
TALUK = VILAVANCODE
JURISDICTION TYPE = PANCHAYAT
SINGLE FAMILY BLDG = YES
OSR APPLICABLE = NO
OSR SURR. BUYBACK RETAIN = RETAIN
PREMIUM FSI REQUIRED = NO
OSR SURRENDER OR BUYBACK = YES
IS APPROVED LAYOUT = YES
ORGANIZATION TYPE = PRIVATE
CRZ = NO
LAND USE ZONE = RESIDENTIAL
PLOT NO = 0
DISTRICT = KANNIYAKUMARI
IS SWIMMING POOL EXISTS = NO
RWH DECLARED = YES
IF HERITAGE TOWN LESS THAN 1 KM. RADIUS = NO