

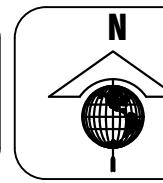
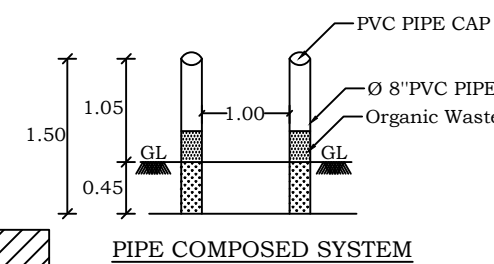
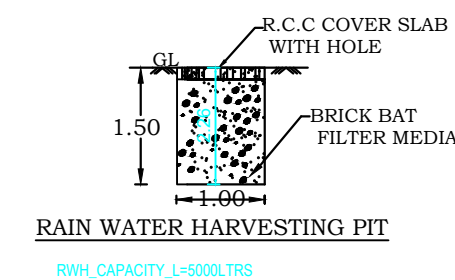
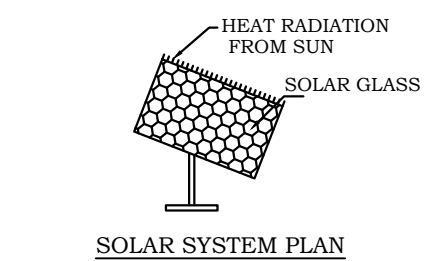
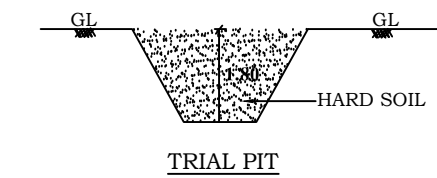
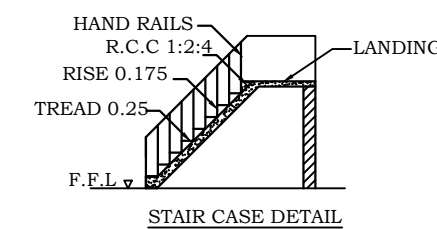
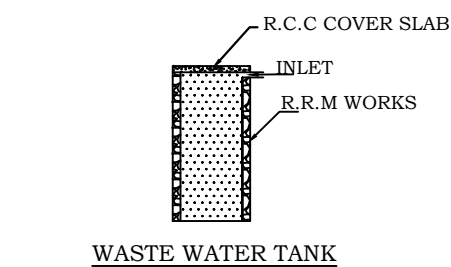
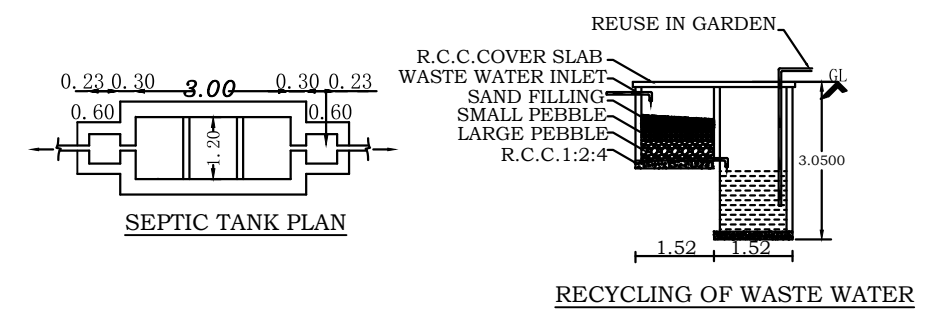
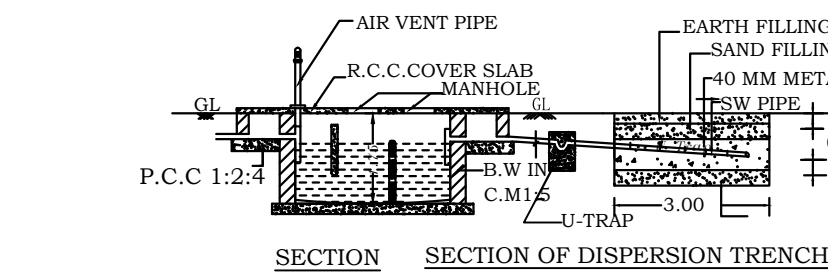
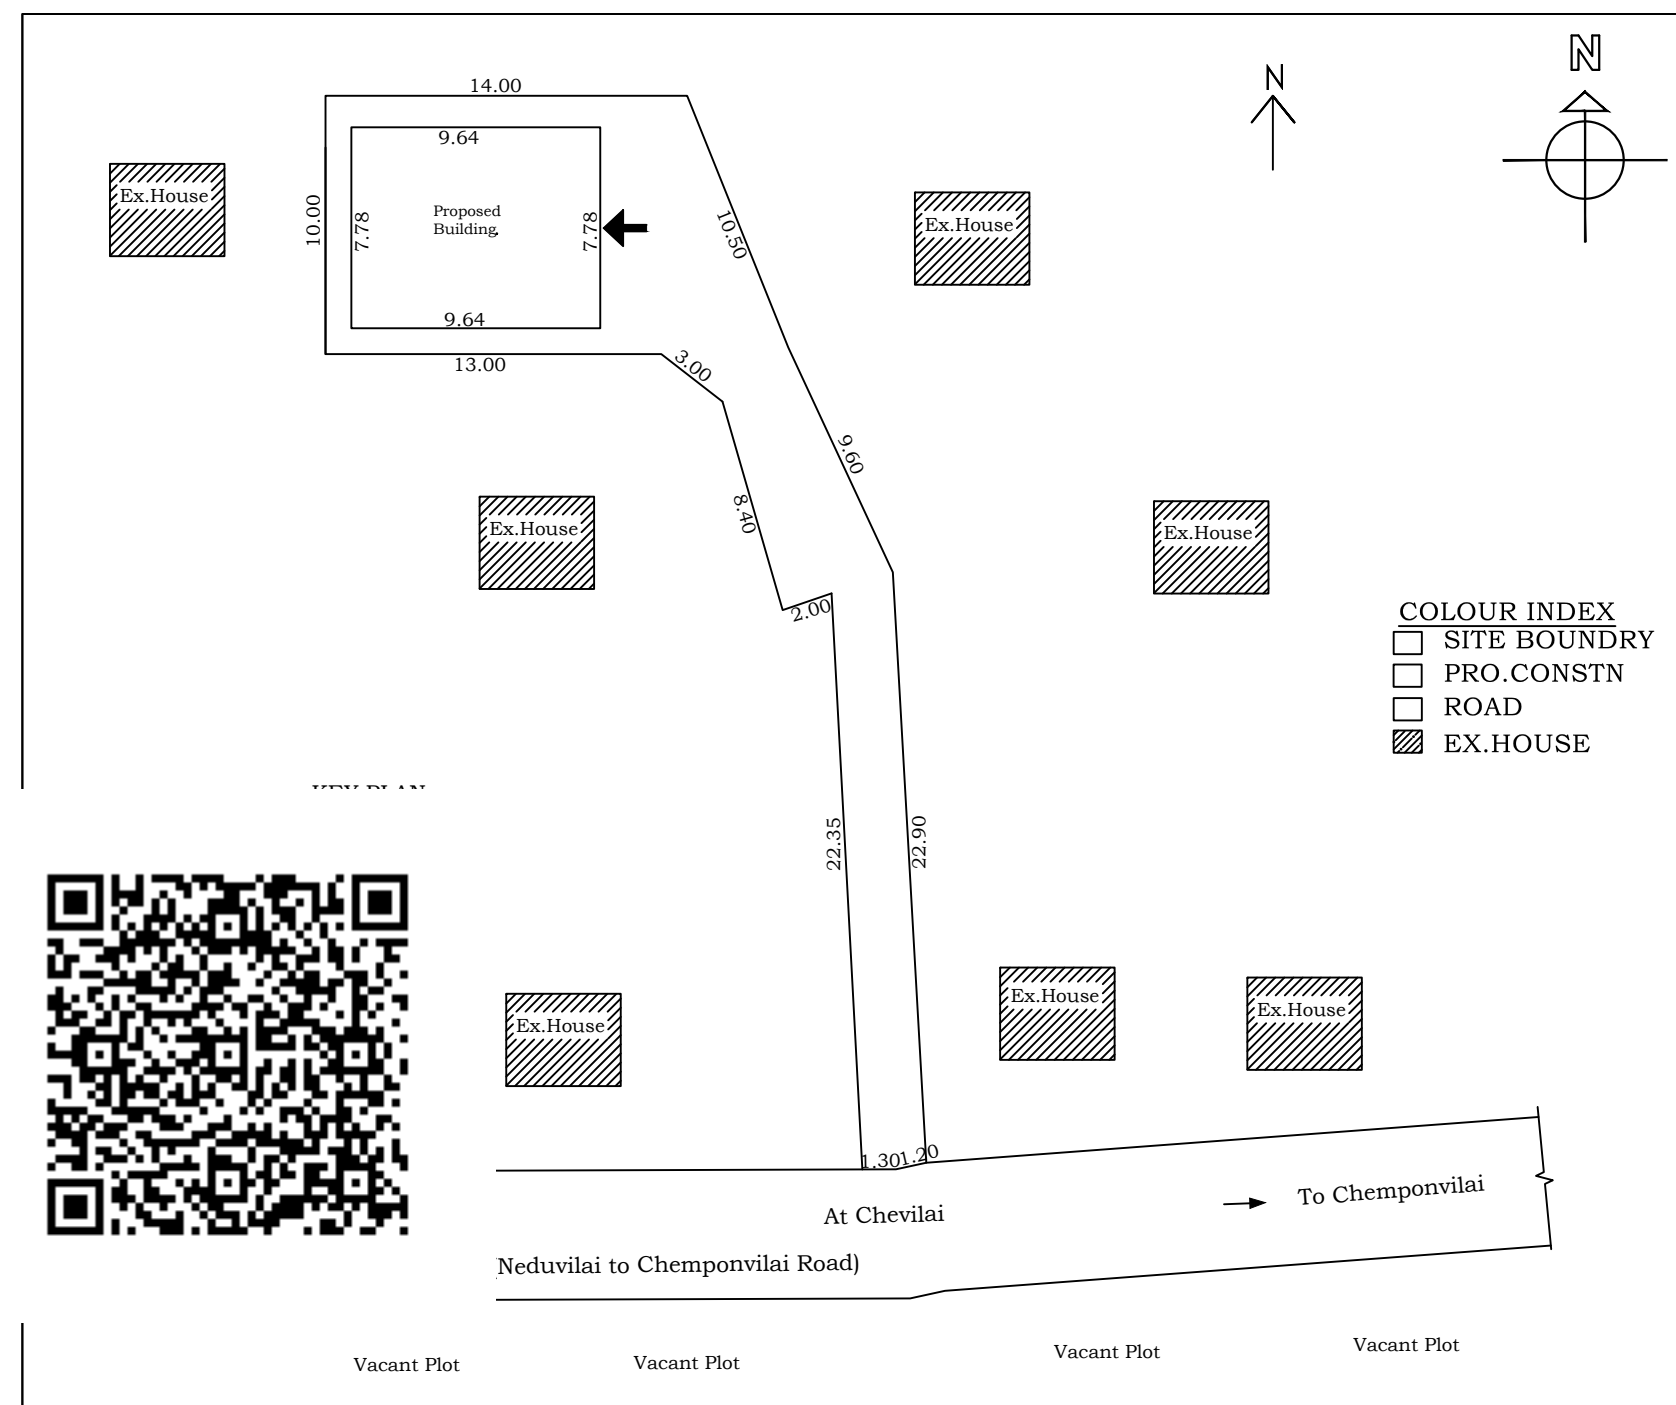
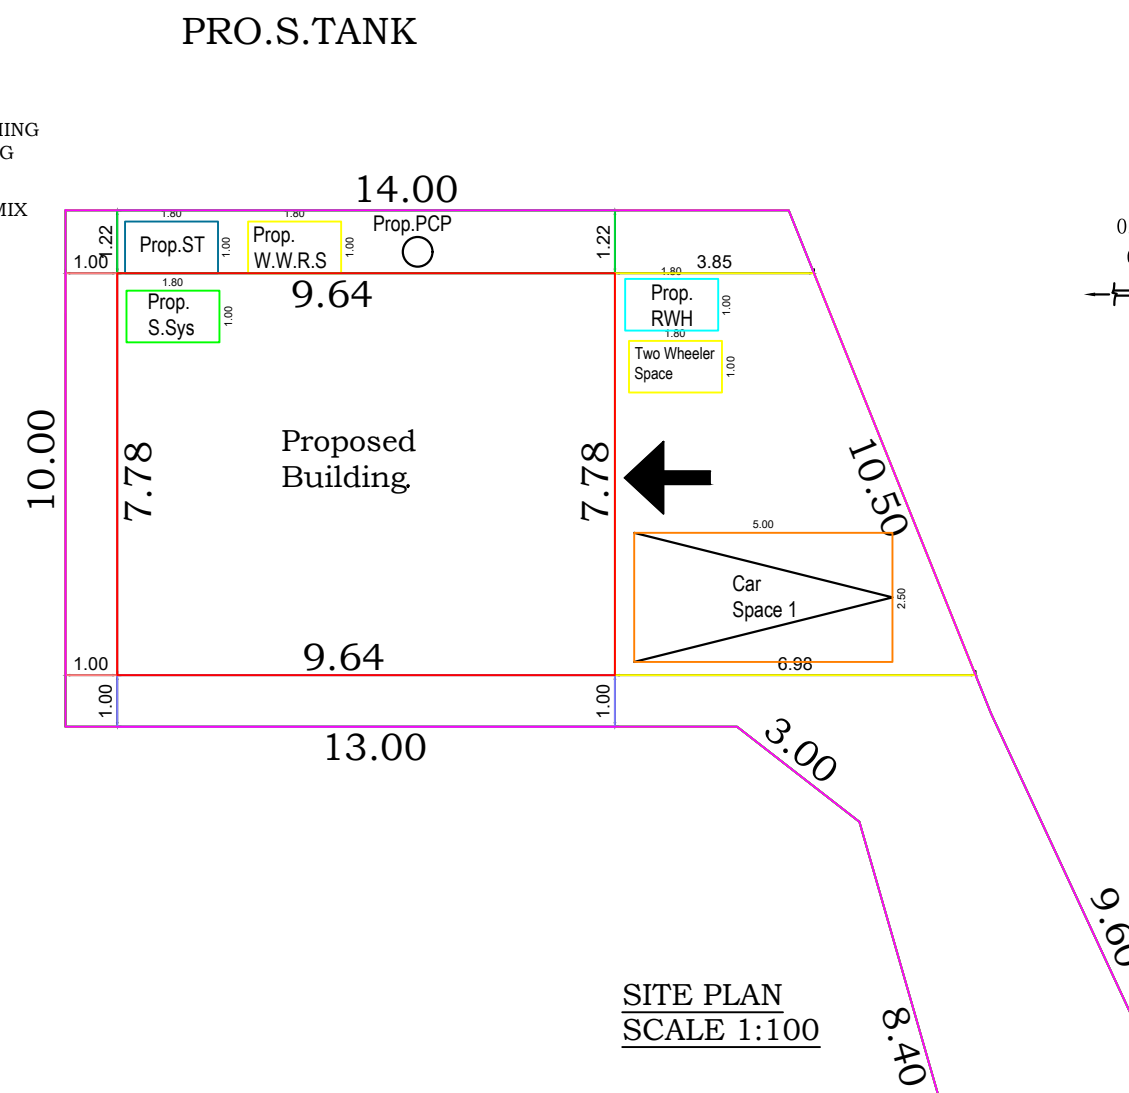


IN Re.Sy.No.:343/16B1A,343 / 16B2,WITHIN REETHAPURAM VILLAGE,KALKULAM TALUK,REETHAPURAM TOWN PANCHAYAT, K.K.DIST.

ADDRESS OF OWNER :
Mr.M.RAJESH BABU,
S/o.Mr.MUTHIYAN,
CHEVILAI,
PALAPPALLAM - P.o,
K.K. DIST.

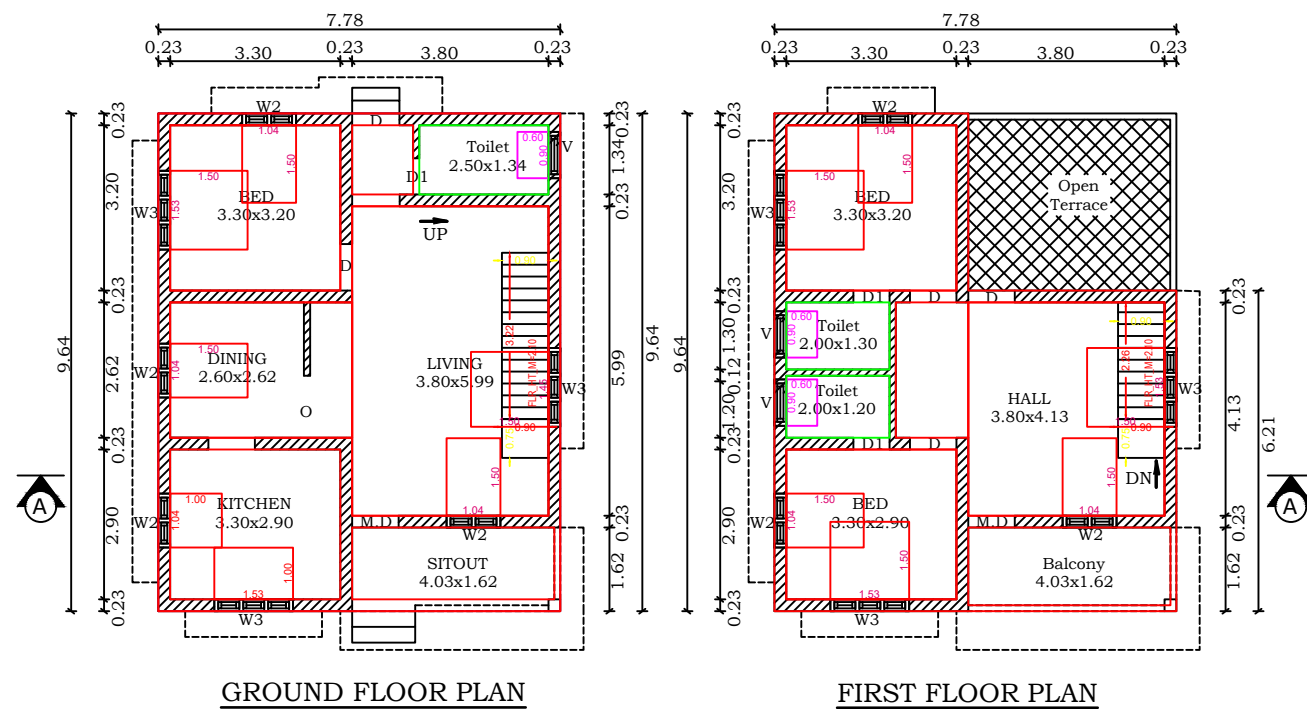

OFFICE USE ONLY

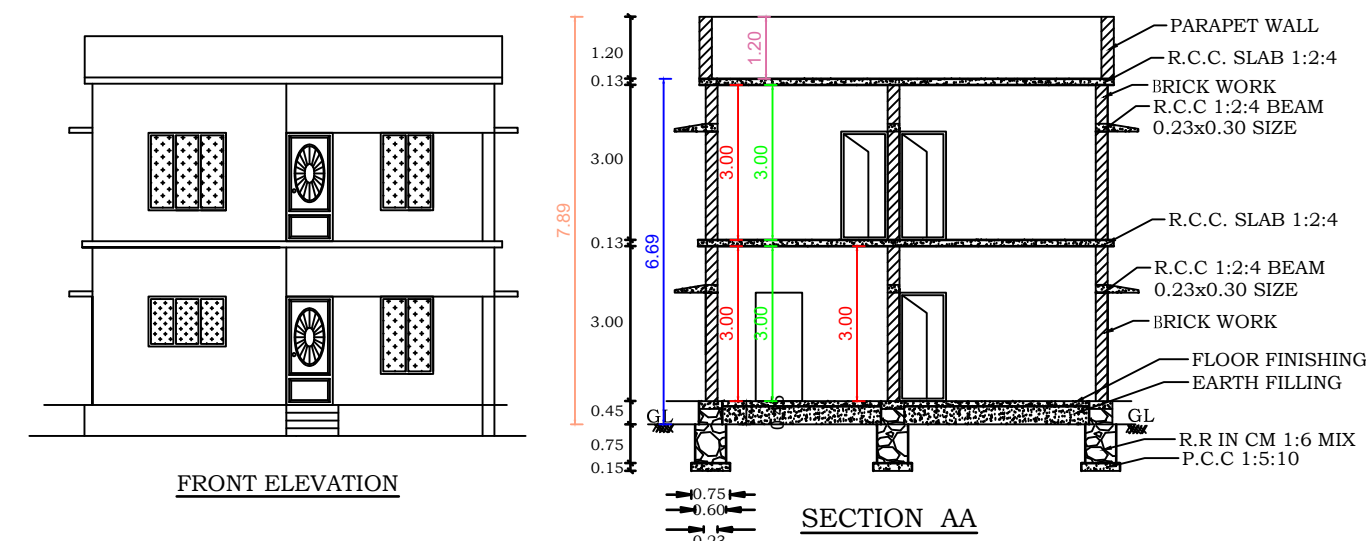

```

PLAN INFO
PLOT_AREA_M2=254.96
AS_AT_SITE=254.14
FMO_OR_PLR=254.96
AS_FER_DOCUMENT=254.96
ROAD_WIDTH=5.00
AVG_PLOT_WIDTH=15.00
AVG_PLOT_DEPTH=40
ROAD_LENGTH=100.00
AREA_TYPE=OTHERS
SURVEY_NO=343/1681A,343/1682
PATTN_NO=11567,11381
TALUK=KALKULAM
JURISDICTION_TYPE=PANCHAYAT
SINGLE_FAMILY_BUILD=YES
OSR_APPLICABLE=NO
OSR_SURR_BUYBACK_RETAIN=RETAIN
PREMIUM_FEE_REQUIRED=NO
OSR_SURROUNDER_OR_BUYBACK=YES
IS_APPROVED_LAYOUT=YES
ORGANIZATION_TYPE=PRIVATE
CRZ=NO
LAND_USE_ZONE=RESIDENTIAL
PLOT_NO=0
DISTRICT=KANKYAMURAI
IS_SWIMMING_POOL_EXISTS=NO
RWHD_DECLARED=YES
IF_HERITAGE_ZONE_EXISTS_TENANT_LCM_RADIUS=NO

```

PLOT AREA DETAILS		
R.S.NO	CENTS	Sq m
343 / 16B1A	0.800	32.376
343 / 16B2	5.500	222.585
Total	6.300	254.961

AREA DETAILS- BUILDING		
PLINTH AREA		
PLINTH AREA GROUND FLOOR	74.98 Sq.Mt	806.99 Sq.Ft
PLINTH AREA FIRST FLOOR	61.16 Sq.Mt	658.08 Sq.Ft
PLINTH AREA TOTAL	136.14 Sq.Mt	1465.07 Sq.Ft

AREA DETAILS- LAND		
TOTAL PLOT AREA	6.300 Cents.	2.55 Ares
	254.96 Sq.Mt.	2743.38 Sq.Ft.
Vacant Area	179.96 Sq.Mt.	1936.39 Sq.Ft.
F.S.I	74.99 /254.96	0.29< 2.00

JOINERIES DETAILS		
REF	DESCRIPTION	SIZE
D	DOOR	0.90x2.10
D1	DOOR	0.70x2.10
W3	WINDOW	1.40x1.40
W2	WINDOW	0.90x1.40
KW	KITCHEN WINDOW	0.90x0.90
V	VENTILATOR	0.60x0.45
SCALE 1:100	ALL DIMENSIONS ARE IN METER	DWG.NO: 118 - 2025

Rajesh Patel
SIG.OF BUILDING OWNER

Signature of Registered Professional
P. RAJEE, DCE
LICENCED BUILDING SURVEYOR
ZION CONSTRUCTION
COLACHEL
Cell : 736888155

LICENCED ENGINEER.