


PLAN SHOWING THE PROPOSED CONSTRUCTION OF R.C.C.ROOF RESIDENTIAL BUILDING AFTER DEMOLISHING EXISTING DOOR NO: 19/1C , AT

POOVANKINAN VILAI , KANJIRACODE P.O. IN R.Sy. No . 779 / 3 A 3 OF UNNAMALAIKADAI VILLAGE, UNNAMALAIKADI TOWN PANCHAYAT,

VILAVENCODE TALUK,K.K.DISTRICT. OWNED BY: Mr. R. RENJITH SINGH , S/O. Mr. RASALAM.

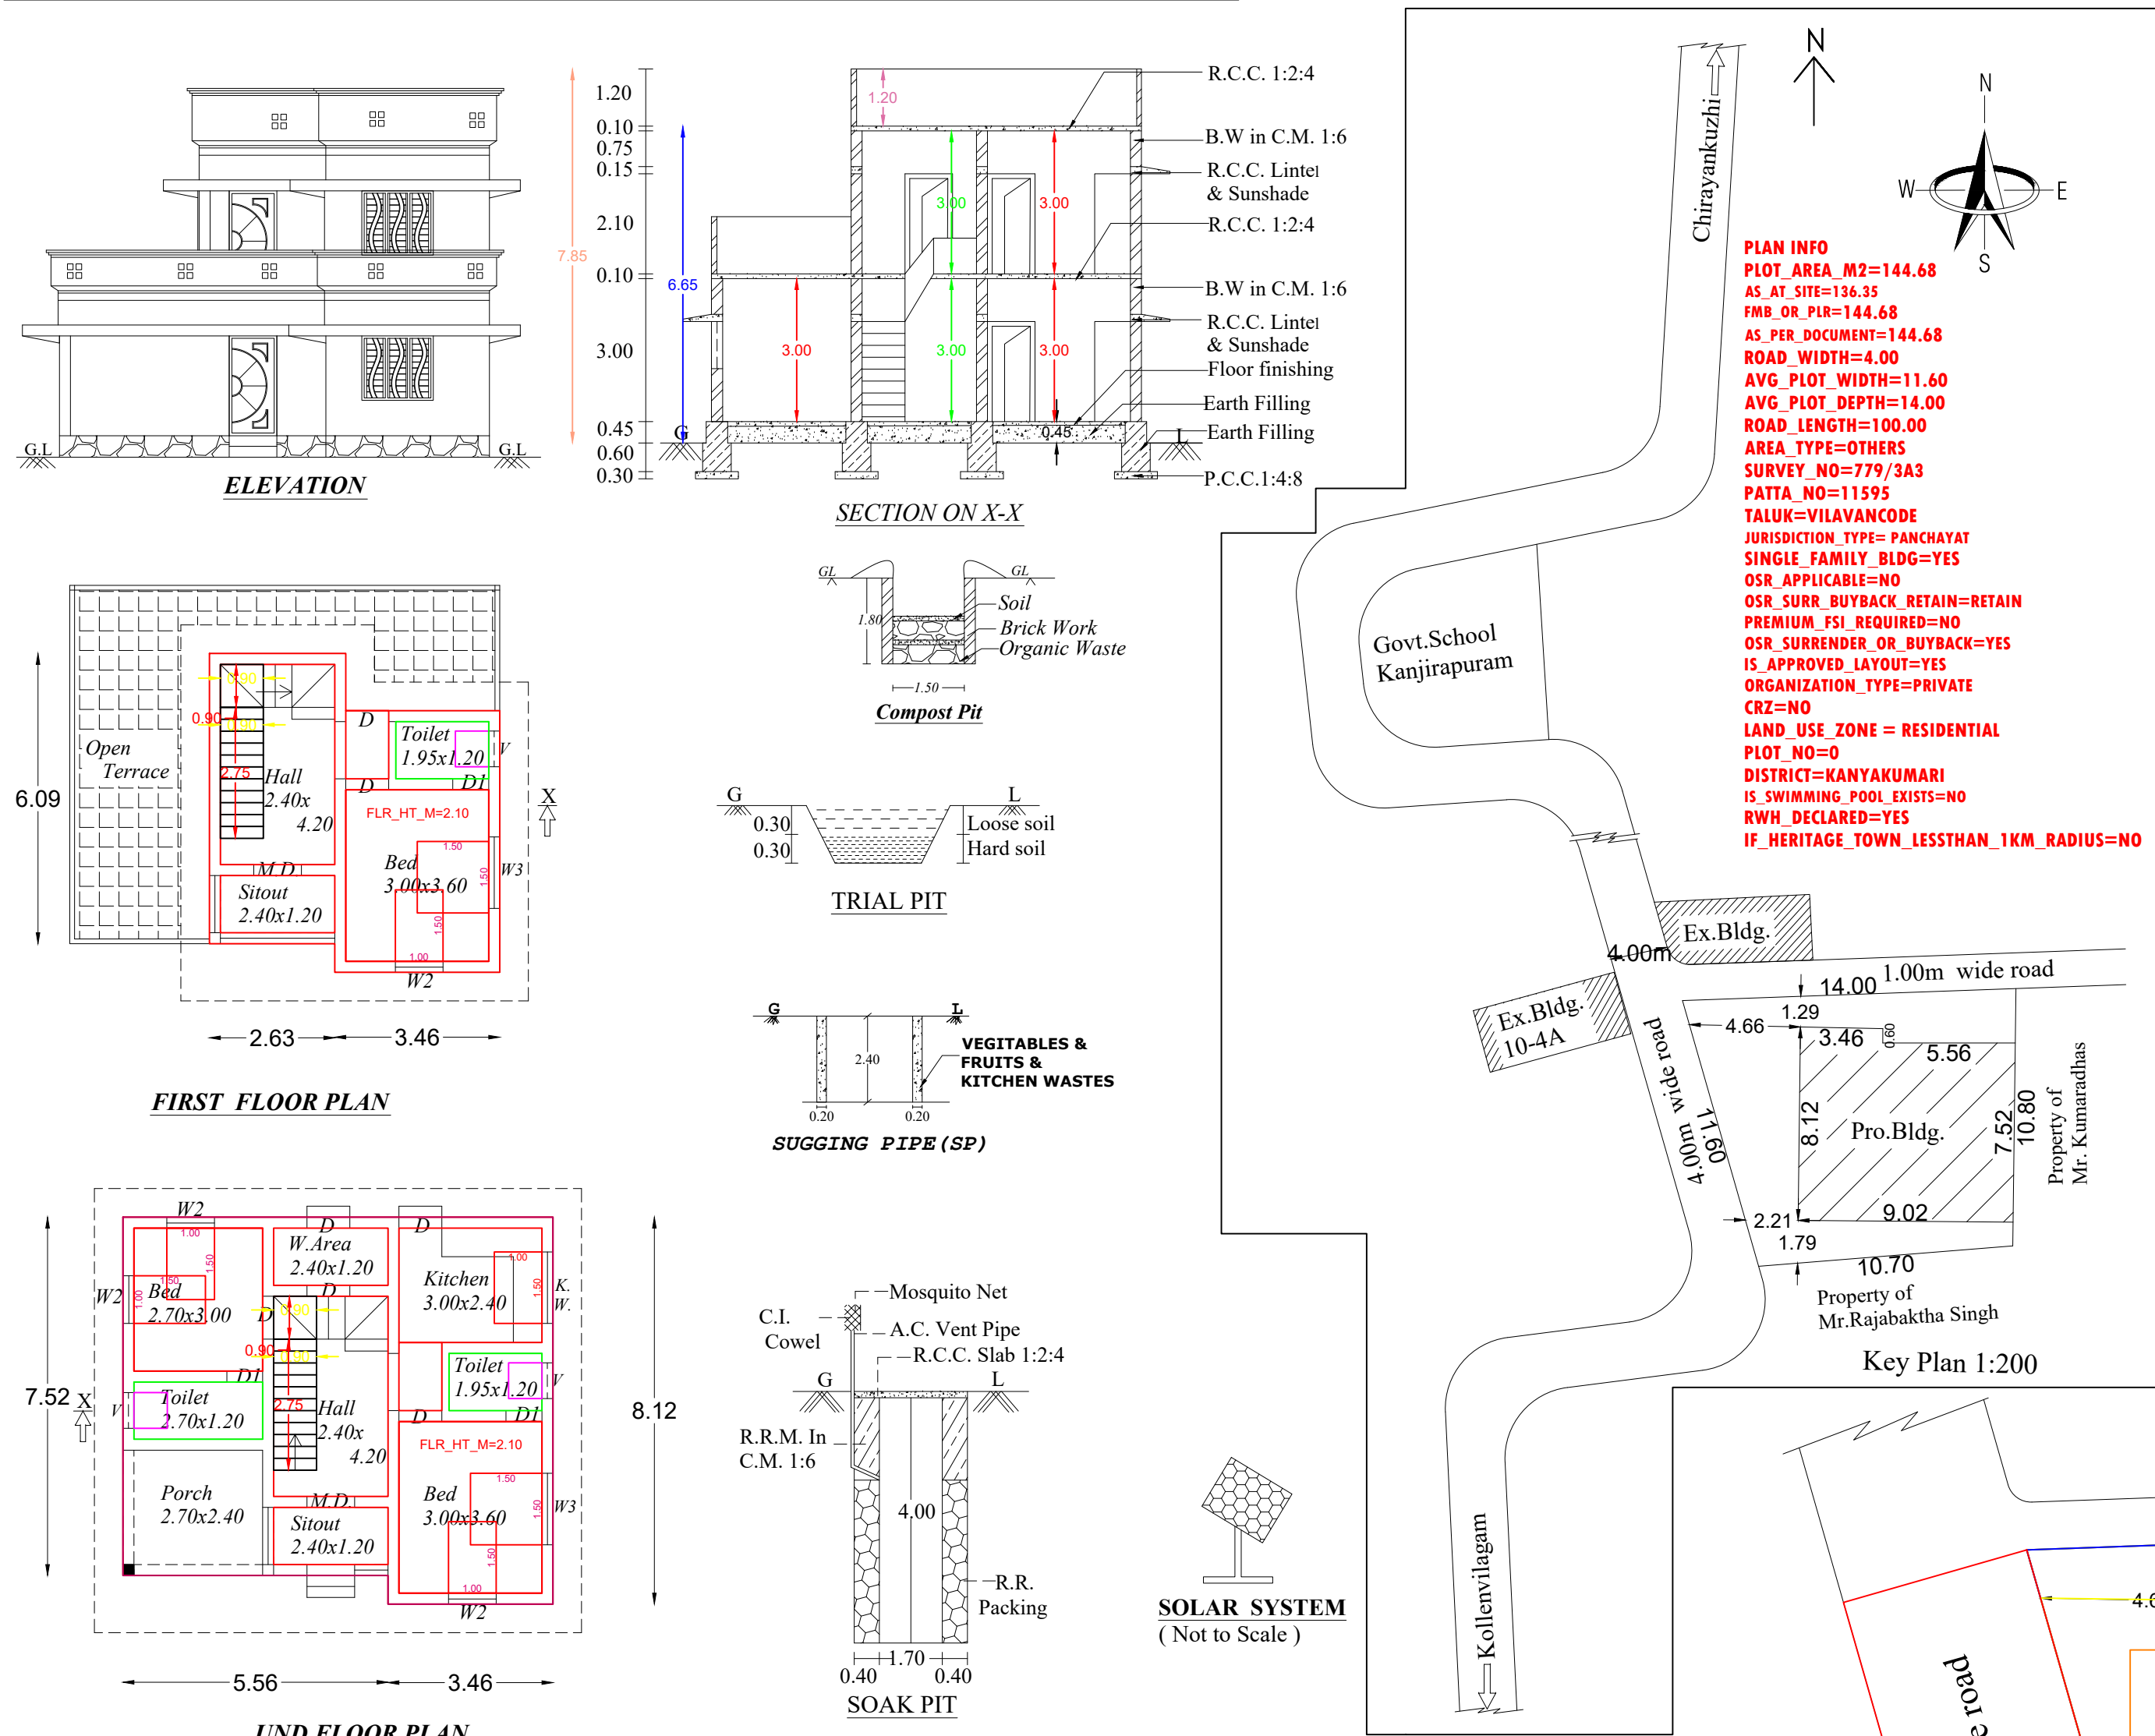

REFERENCE

Area of site : 3.575 Cents / 144.68 M²

Plinth Area	Carpet Area
G.F. : 69.90 M ² (752 Sft)	G.F. : 55.92 M ² (602 Sft)
F.F. : 35.28 M ² (380 Sft)	F.F. : 28.22 M ² (304 Sft)
Total : 105.18 M ² (1,132Sft)	Total :84.14M ² (906 Sft)

Vacant Area : 74.78 M² (805 Sft.)

Doors	Windows	Ventilators
D : 0.90x2.10	W3 : 1.50x1.50	
D1 : 0.75x2.10	W2 : 1.20x1.50	
	K.W. : 1.20x1.10	V : 0.75x0.60

A. ARUNESH DCE
Engineer - Grade III-RE
Reg No: RE III/KRDTCP/003/2024
Opp to Panchayat Office, Viricode & (P.O)
Cell: 9443162900, 9944373900
E-mail: aarunesh14@gmail.com

Owner

Engineer

Site Boundary ☐
Pro. Building ☐
Ex. Building ☐
Road way ☐
All Dimensions Are In Meters
Scale 1:100