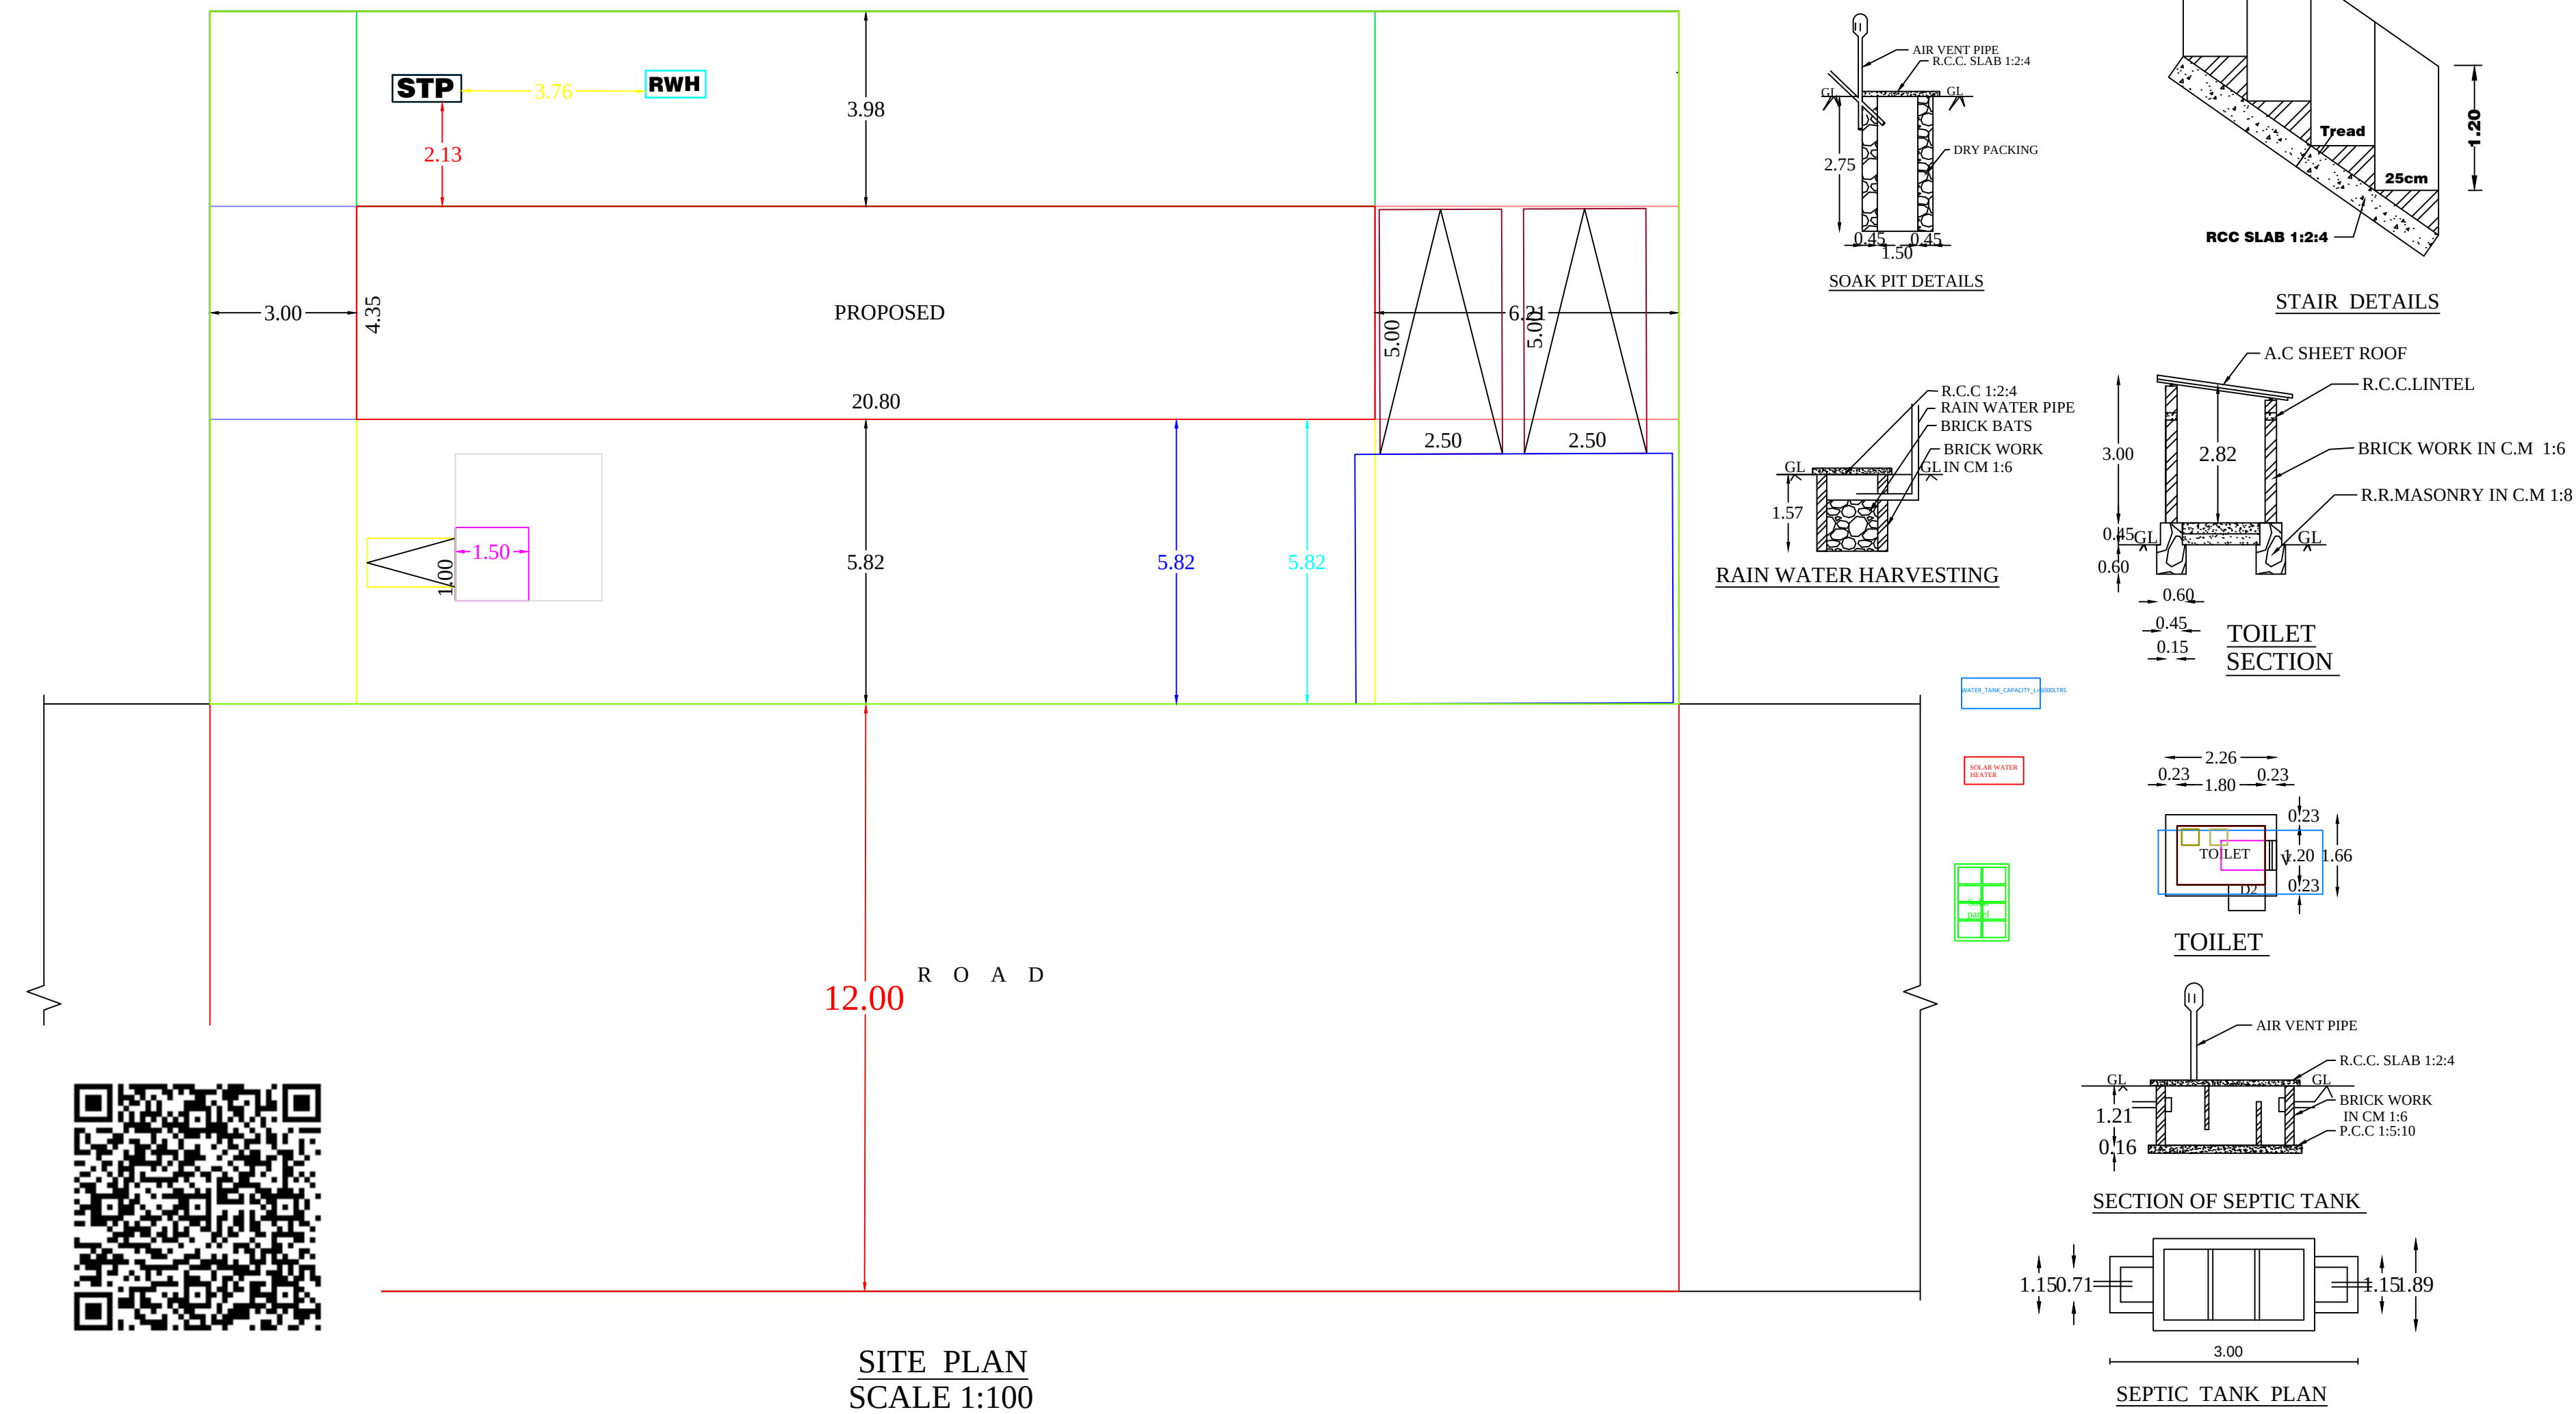


NAME OF OWNER: V.S.ANITH,
S/o.VICTOR SINGH,
18/78,KILANGUVILAI,KOTTICODE,
KUMARAPURAM (P.O).



TO CHITRAMCODE

TO KUMARAPURAM

Lakshmi Kuttiyamma property

15.0

4.35

20.80

PRO:-

25.0

14.8

7.0

Krishna pillai property

Bhagavathy Alies Thulasi property

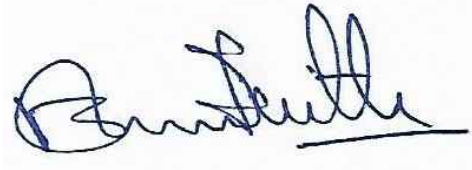
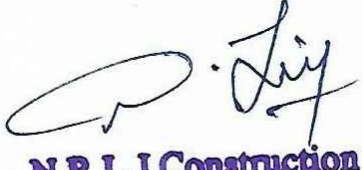
Ex.D.no.: 11-126/5

N

S

KEY PLAN

NOT TO SCALE

<u>AREA DETAILS</u>	
SITE AREA	: 10.482 Cents,424.20 Sq.m, 4564.39 Sq.ft
GROUND FLOOR PLINTH AREA	
SHOP 1	: 16.57 Sq.m, 178.29 Sq.ft
SHOP 2	: 14.57 Sq.m, 156.77 Sq.ft
SHOP 3	: 16.57 Sq.m, 178.29 Sq.ft
SHOP 4	: 15.57 Sq.m, 167.53 Sq.ft
PARKING&STAIR: 27.18 Sq.m, 292.45 Sq.ft	
G.F.TOTAL AREA: 90.48 Sq.m, 973.56 Sq.ft	
FIRST FLOOR PLINTH AREA	
SHOP 5	: 16.57 Sq.m, 178.29 Sq.ft
SHOP 6	: 14.57 Sq.m, 156.77 Sq.ft
SHOP 7	: 17.22 Sq.m, 185.28 Sq.ft
SHOP 8	: 16.57 Sq.m, 178.29 Sq.ft
SHOP 9	: 15.57 Sq.m, 167.53 Sq.ft
STAIR	: 7.96 Sq.m, 85.64 Sq.ft
F.F.TOTAL AREA : 90.48 Sq.m, 973.56 Sq.ft	
Total Plinth Area(G.F+F.F) : 180.96 Sq.m, 1947.12 Sq.ft	
VACANT AREA : 287.96 Sq.m,3098.44 Sq.ft	
PLOT COVERAGE : (90.48/424.20)*100= 21.32%	
<u>PARKING AREA CALCULATION</u>	
<u>FLOOR AREA DETAILS</u>	
GROUND FLOOR AREA	: 76.90 SQ.M
FIRST FLOOR AREA	: 76.90 SQ.M
TOTAL FLOOR AREA	: 153.80 SQ.M
UPTO 50 SQ.M : 2 TWO WHEELER SPACE	
ABOVE 50 SQ.M : 2 CAR SPACE	
<u>REQUIRED AND PROVIDED PARKING</u>	
2 TWO WHEELER SPACE	
2 CAR SPACE	
<u>JOINERY DETAILS</u>	
D : DOOR : 1.00 x 2.10	
D1 : DOOR : 0.90 x 2.10	
D2 : DOOR : 0.75 x 2.10	
R.S : ROLLING SHUTTER : 2.50 x 2.40	
R.S : ROLLING SHUTTER : 3.60 x 2.40	
V : VENTILATOR : 0.60 x0.90	
<u>SCALE</u>	SITE BOUNDARY ☐
	PROP. BUILDING ☐
PLAN 1: 100	ROAD, PATHWAY ☐
SITE PLAN 1: 100	EXIST. BUILDING ☒
	
<u>SIGNATURE OF LAND AND BUILDING OWNER:</u>	
	
N.R.L.J Construction Mr. N. J. J. (Reg. Engineer) LICENCED BUILDING SURVEYOR WARRAPPA LAYAL, MANAKANAI P.O. K.K. DIST - 623164 Cell : 9498508379	
<u>SIGNATURE OF LICENCE SURVEYOR/ENGINEER</u>	
<u>CERTIFICATE</u>	
Certified that provision shall be made to provide rain water arrangements system in the proposed construction.	
"ALL DIMENSIONS ARE IN METERS "	